




O1: PROPOSED BASEMENT PLAN
SCALE 1:50

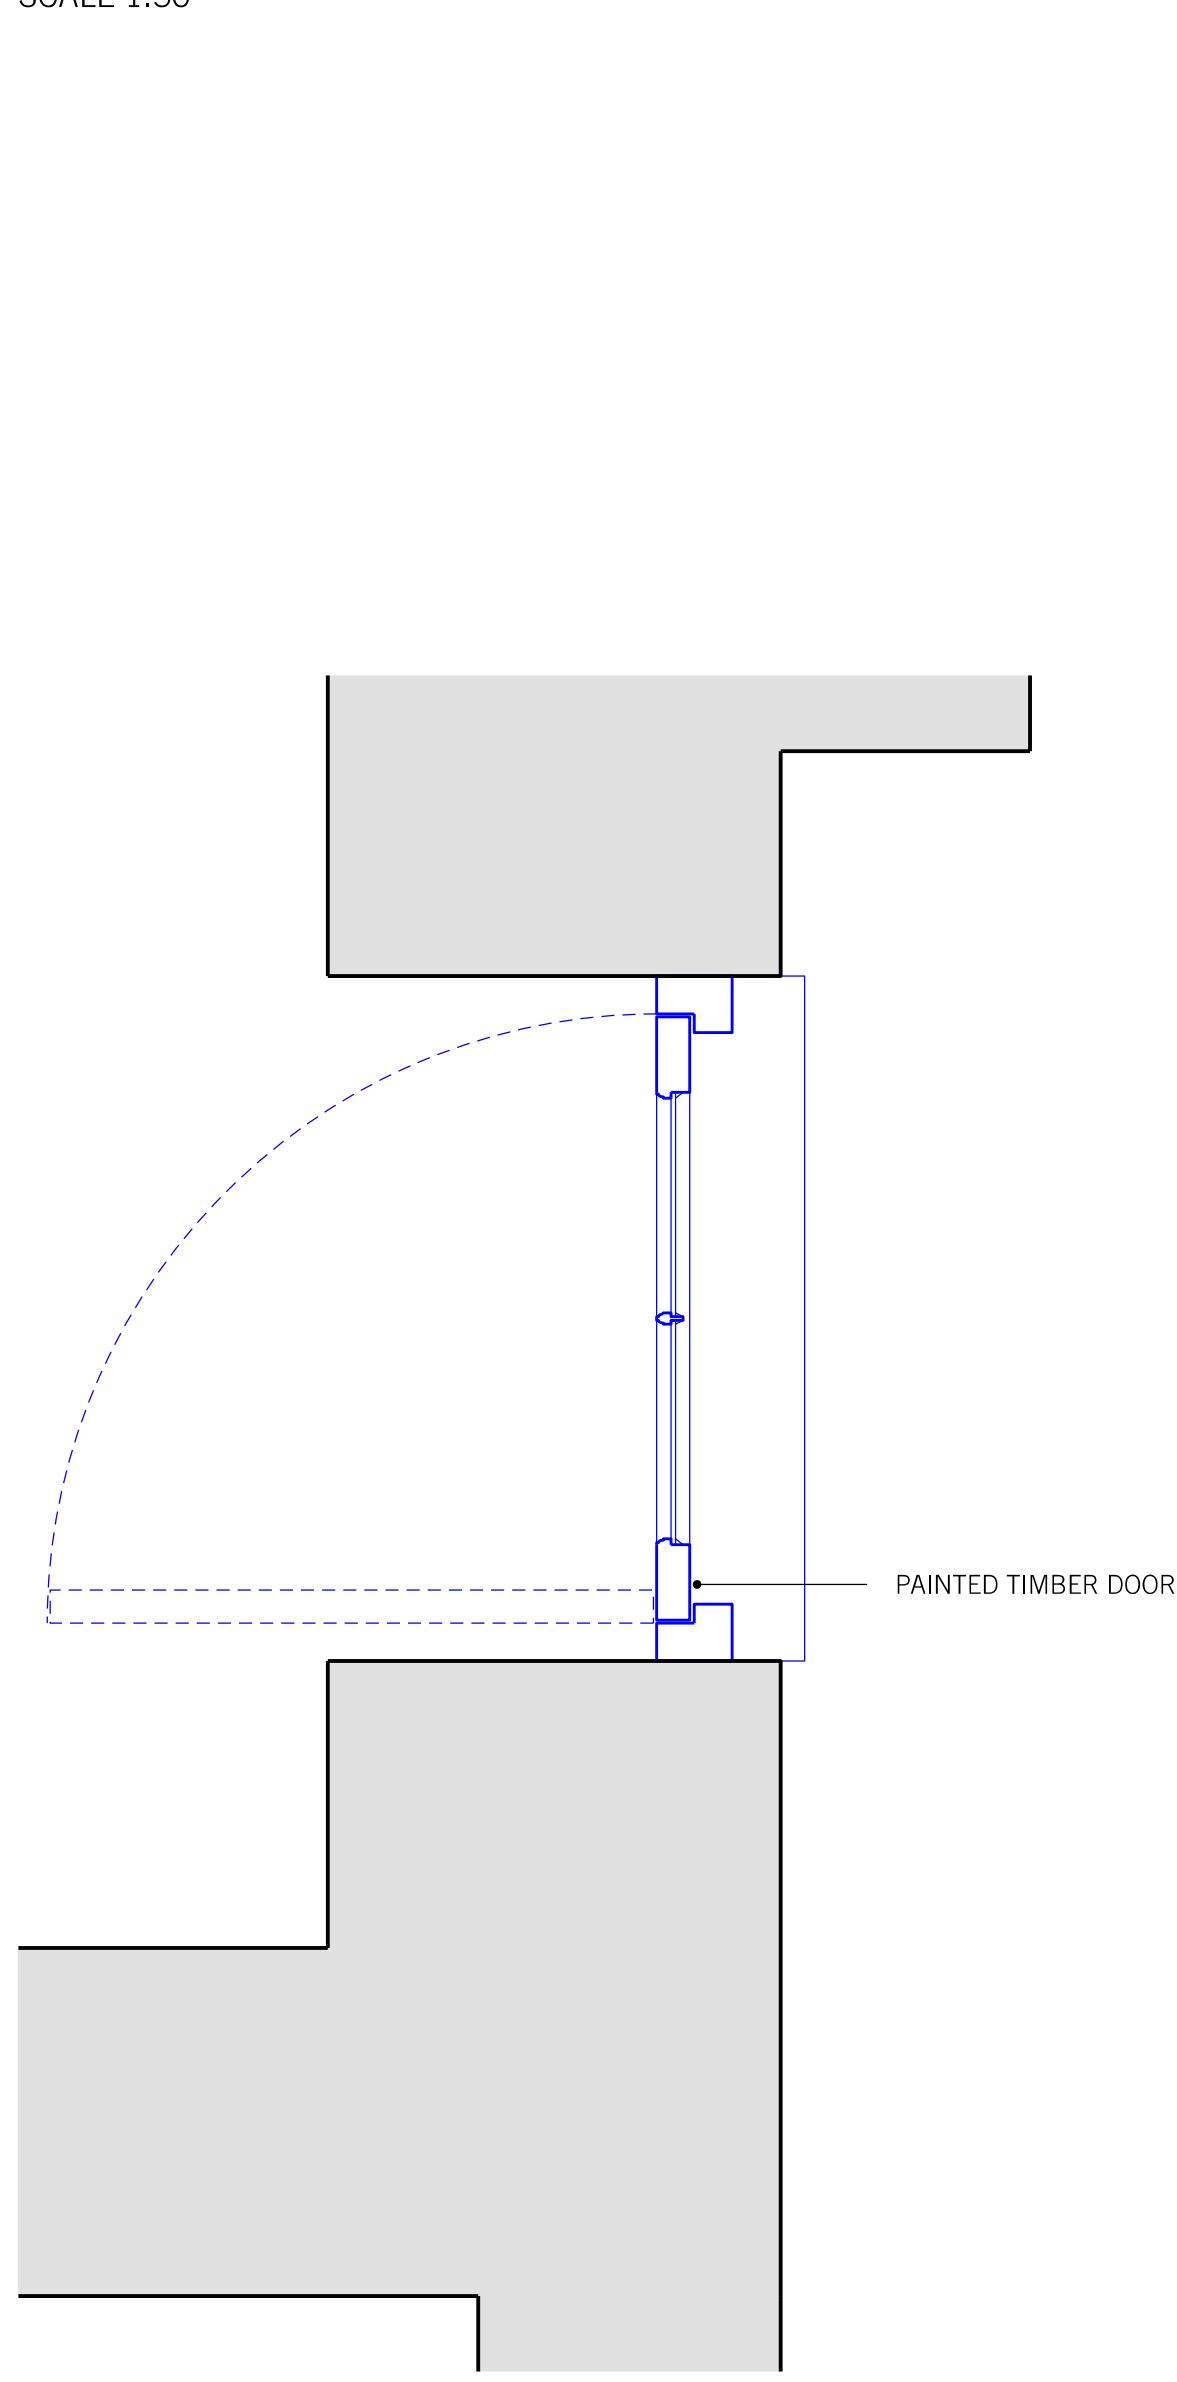


O2: DOOR DR.B.12 PLAN DETAIL
SCALE 1:10

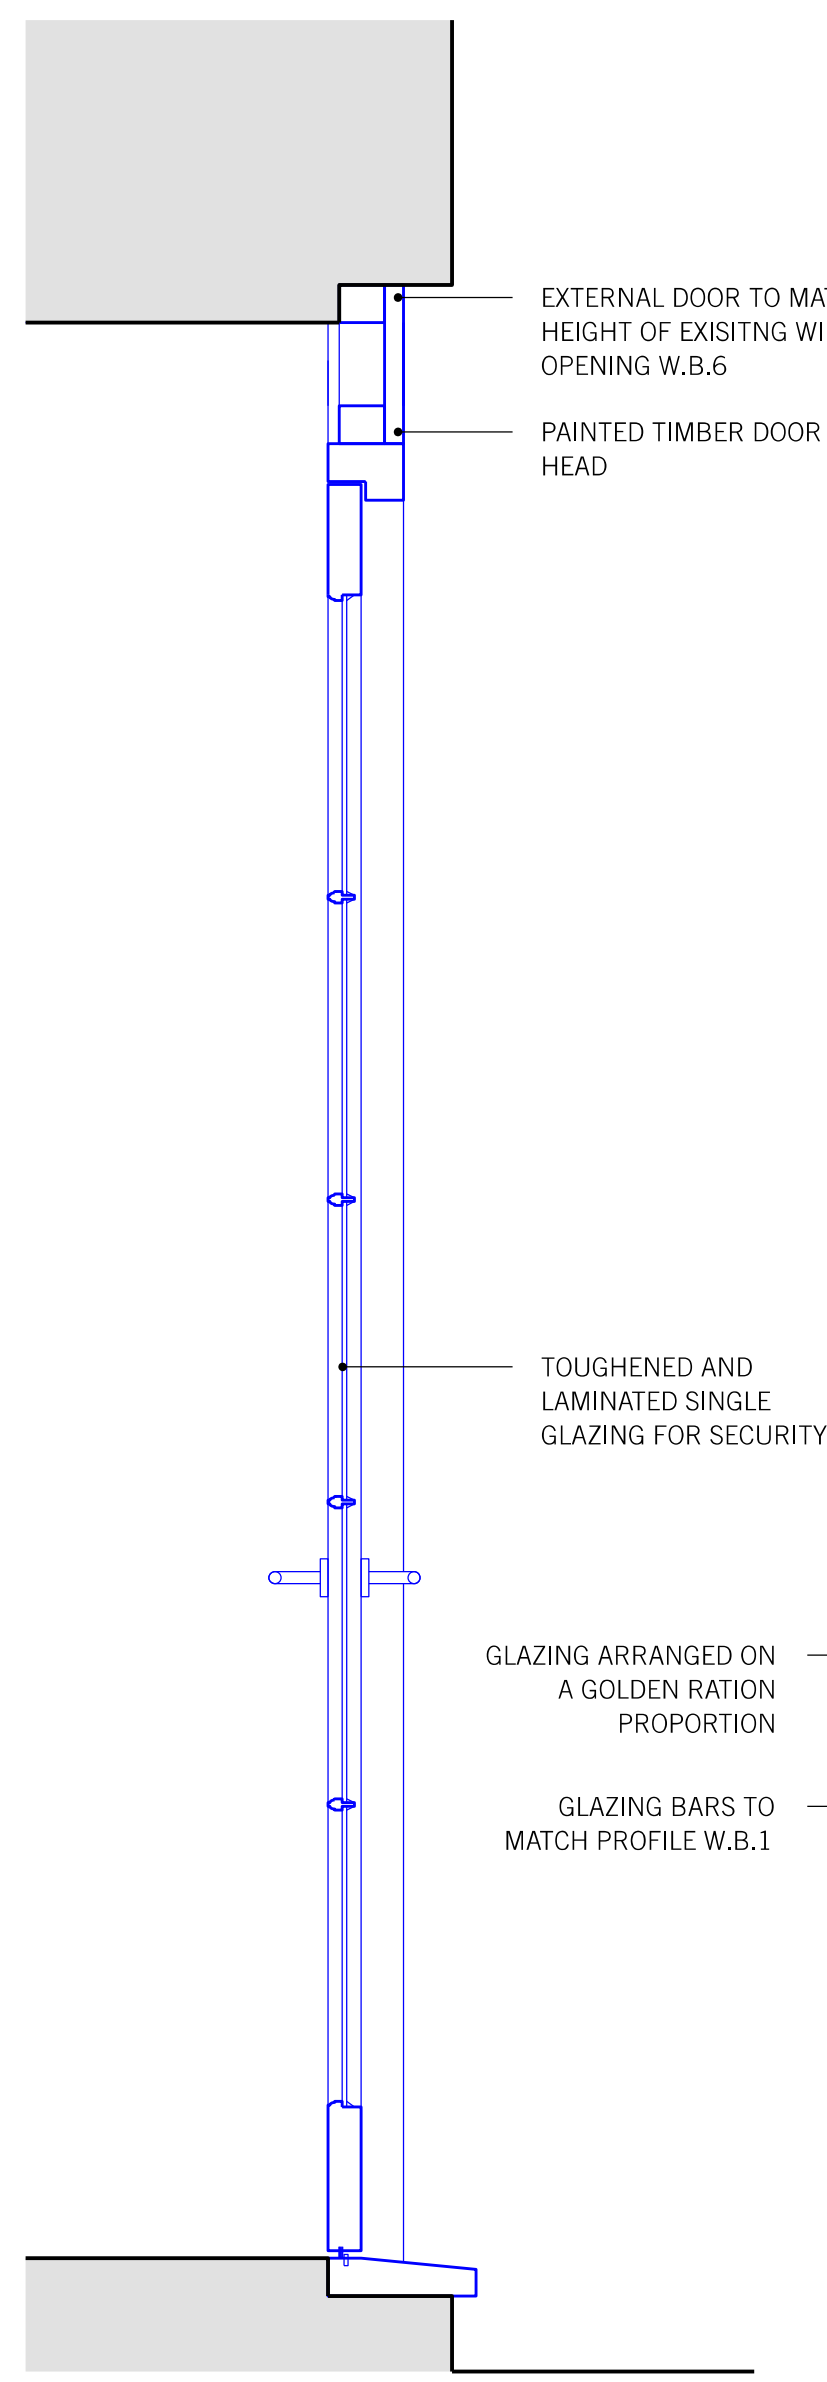



O3: DOOR DR.B.12 SECTION DETAIL
SCALE 1:10

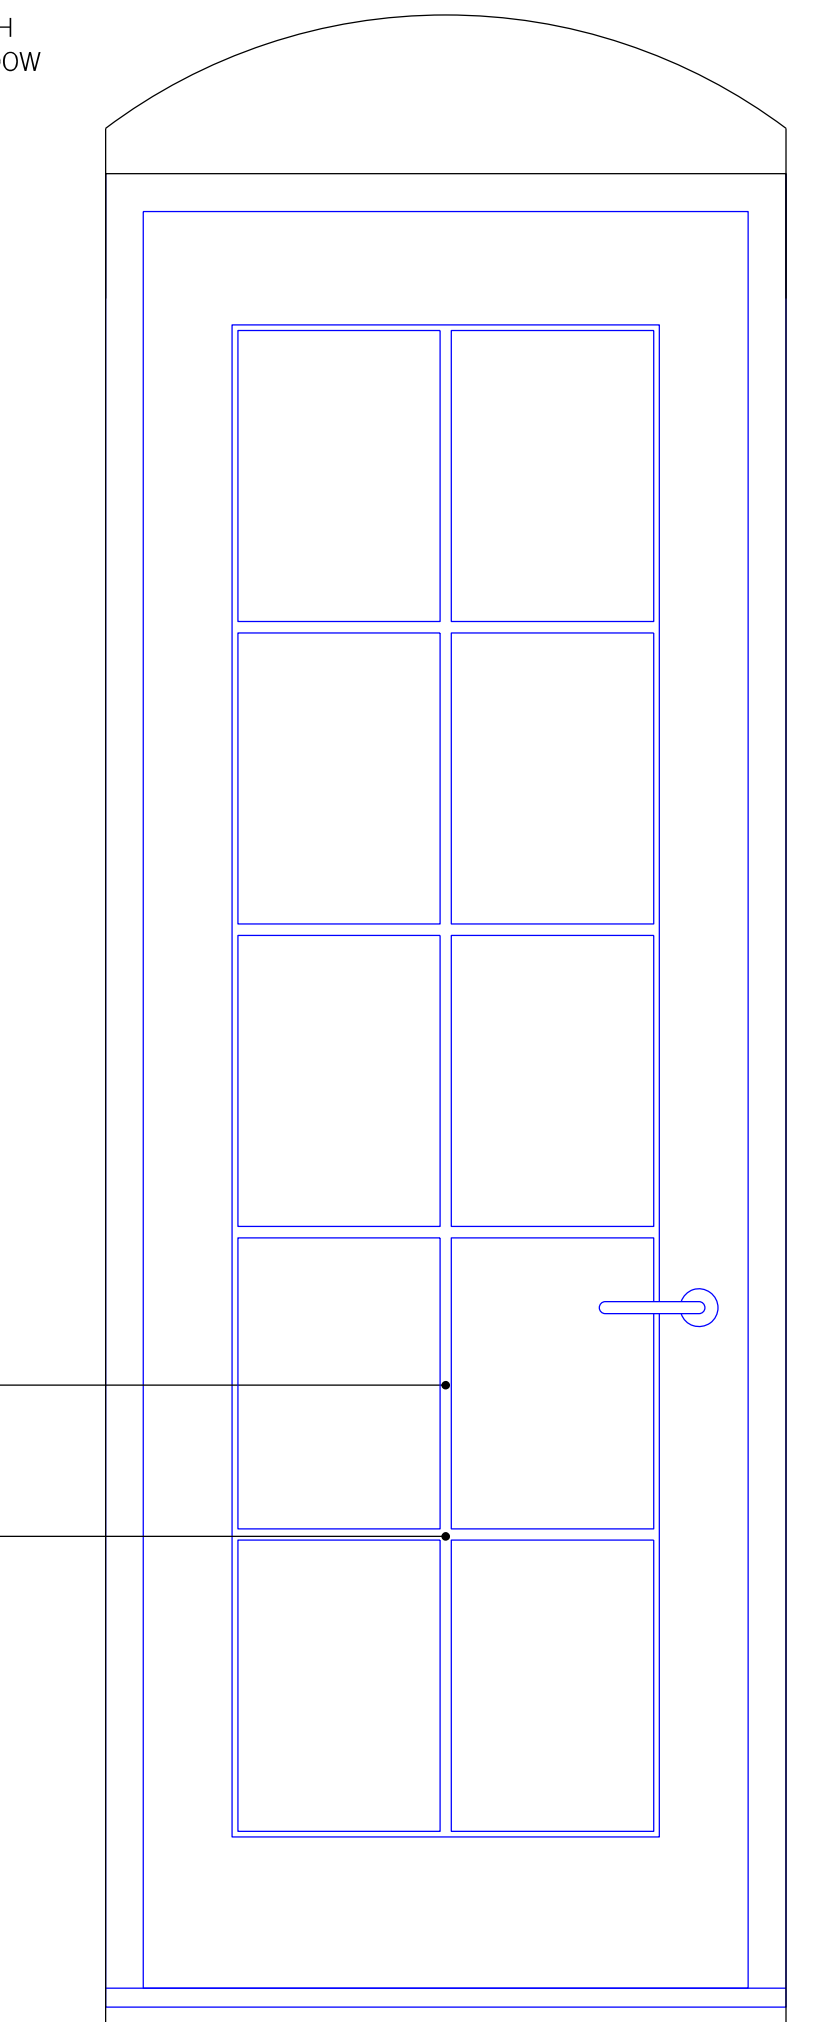

O4: DOOR DR.B.12 ELEVATION
SCALE 1:10

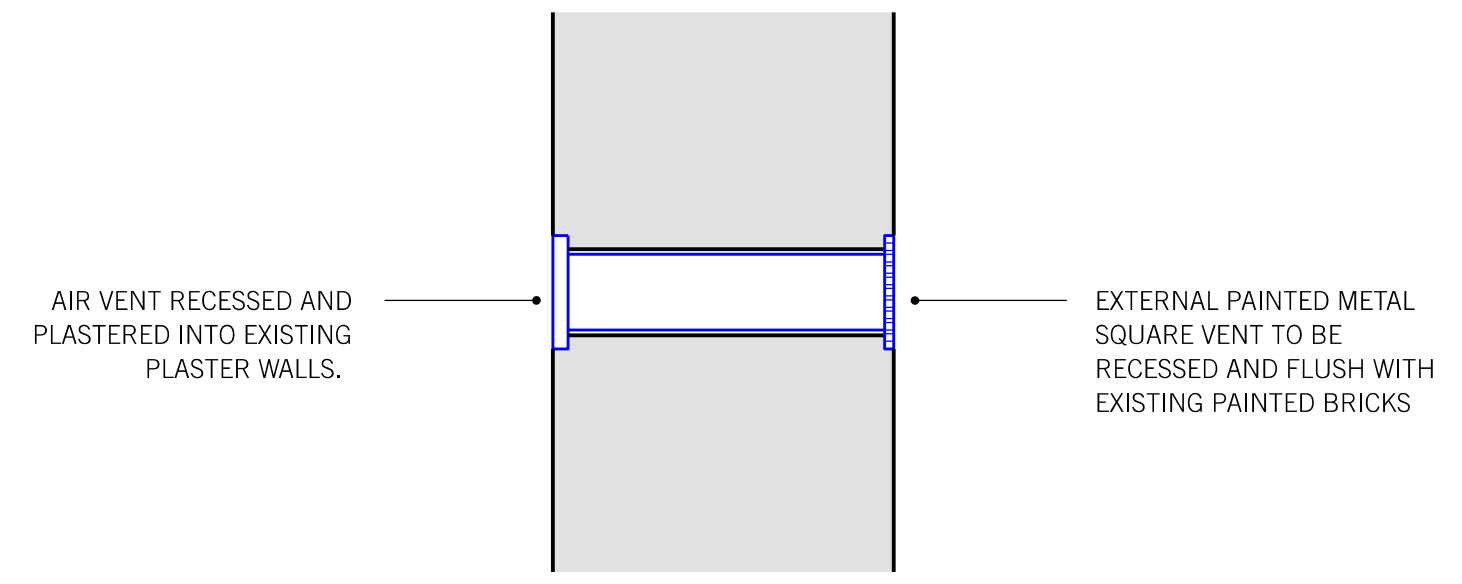

O5: DETAIL SECTION THROUGH NEW AIR VENT
SCALE 1:10

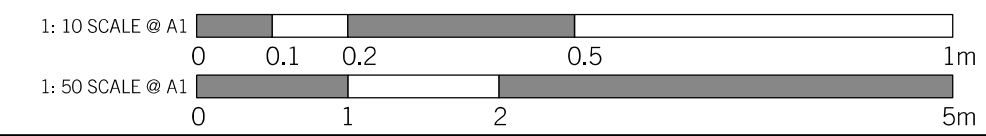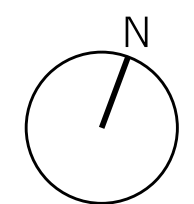

EXISTING ARRANGEMENTS INCLUDE ALTERATIONS APPROVED THROUGH APPLICATION 2018/2093/L

| REV. | DATE | REASON FOR ISSUE | CHK. BY |
|------|------|------------------|---------|
| | | | |

NOTE:
 - USE FIGURED DIMENSIONS ONLY.
 - ALL DIMENSIONS TO BE CHECKED ON-SITE.
 - ANY DISCREPANCIES BETWEEN CONSULTANT DRAWINGS TO BE REPORTED TO THE ARCHITECT BEFORE ANY WORK COMMENCES.
 - MATTHEW SPRINGETT ASSOCIATES ©

MSA
 MATTHEW SPRINGETT ASSOCIATES Ltd.
 70 HATTON GARDEN
 LONDON EC1N 8JT
 T+44 (0)20 7692 5950
 F+44 (0)20 7692 5951

CLIENT
 HATTON GARDEN PROPERTIES LTD.

PROJECT
 5 GREAT JAMES STREET,
 LONDON WC1N 3DB

TITLE
 BASEMENT CONSTRUCTION
 DETAILS

| DATE | JOB NO. | DRAWN BY | PURPOSE |
|------------|---------|----------|---------|
| 13.08.18 | 177 | AT | PL. |
| SCALE @ A1 | NUMBER | 177B-700 | REV. |
| 1:50/1:10 | | | - |