
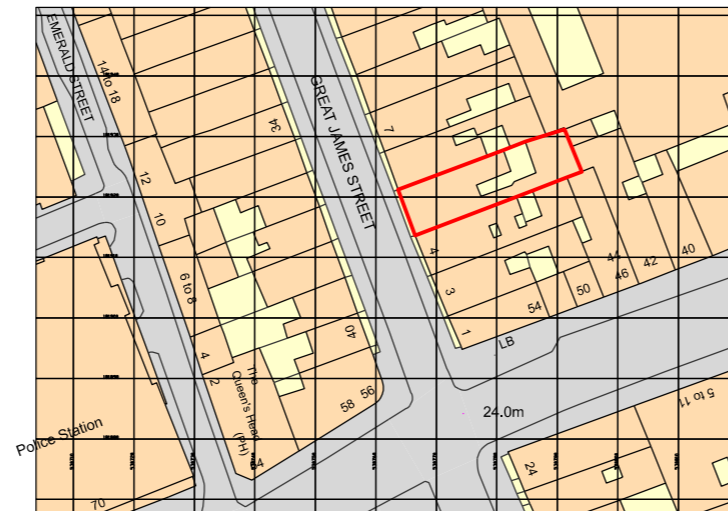


KEY

— SITE BOUNDARY

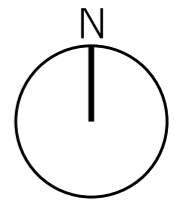

Ordnance Survey, (c) Crown Copyright 2017. All rights reserved. Licence number 100022432

REV.	DATE	REASON FOR ISSUE	CHK. BY

NOTE:  
 - DO NOT SCALE FROM THIS DRAWING.  
 - USED FIGURED DIMENSIONS ONLY.  
 - ALL DIMENSIONS TO BE CHECKED ON-SITE.  
 - ANY DISCREPANCIES BETWEEN CONSULTANT DRAWINGS TO BE REPORTED TO THE ARCHITECT BEFORE ANY WORK COMMENCES.  
 - MATTHEW SPRINGETT ASSOCIATES ©

**MSA**  
 MATTHEW SPRINGETT ASSOCIATES Ltd.  
 70 HATTON GARDEN  
 LONDON EC1N 8JT  
 T+44 (0)20 7692 5950  
 F+44 (0)20 7692 5951

CLIENT  
 HATTON GARDEN  
 PROPERTIES LIMITED

PROJECT  
 5 GREAT JAMES STREET,  
 LONDON WC1N 3DB

TITLE  
 SITE LOCATION PLAN

DATE	JOB NO.	DRAWN BY	PURPOSE
14.08.18	177	AT	P

SCALE @ A3	NUMBER	REV.
1:1250	177B-100	-

01: SITE LOCATION PLAN

SCALE 1:1250

