





Colour Scheme:
Attune Residential D5
 Concrete/ Tile / Stone Floor
 F&B Light Gray No. 17 (top)
 F&B Parma Gray No. 27 (bottom)

Note:
 All dimensions to be checked by Main Contractor.
 Main Contractor is responsible to report any discrepancies
 that would affect design to client immediately.

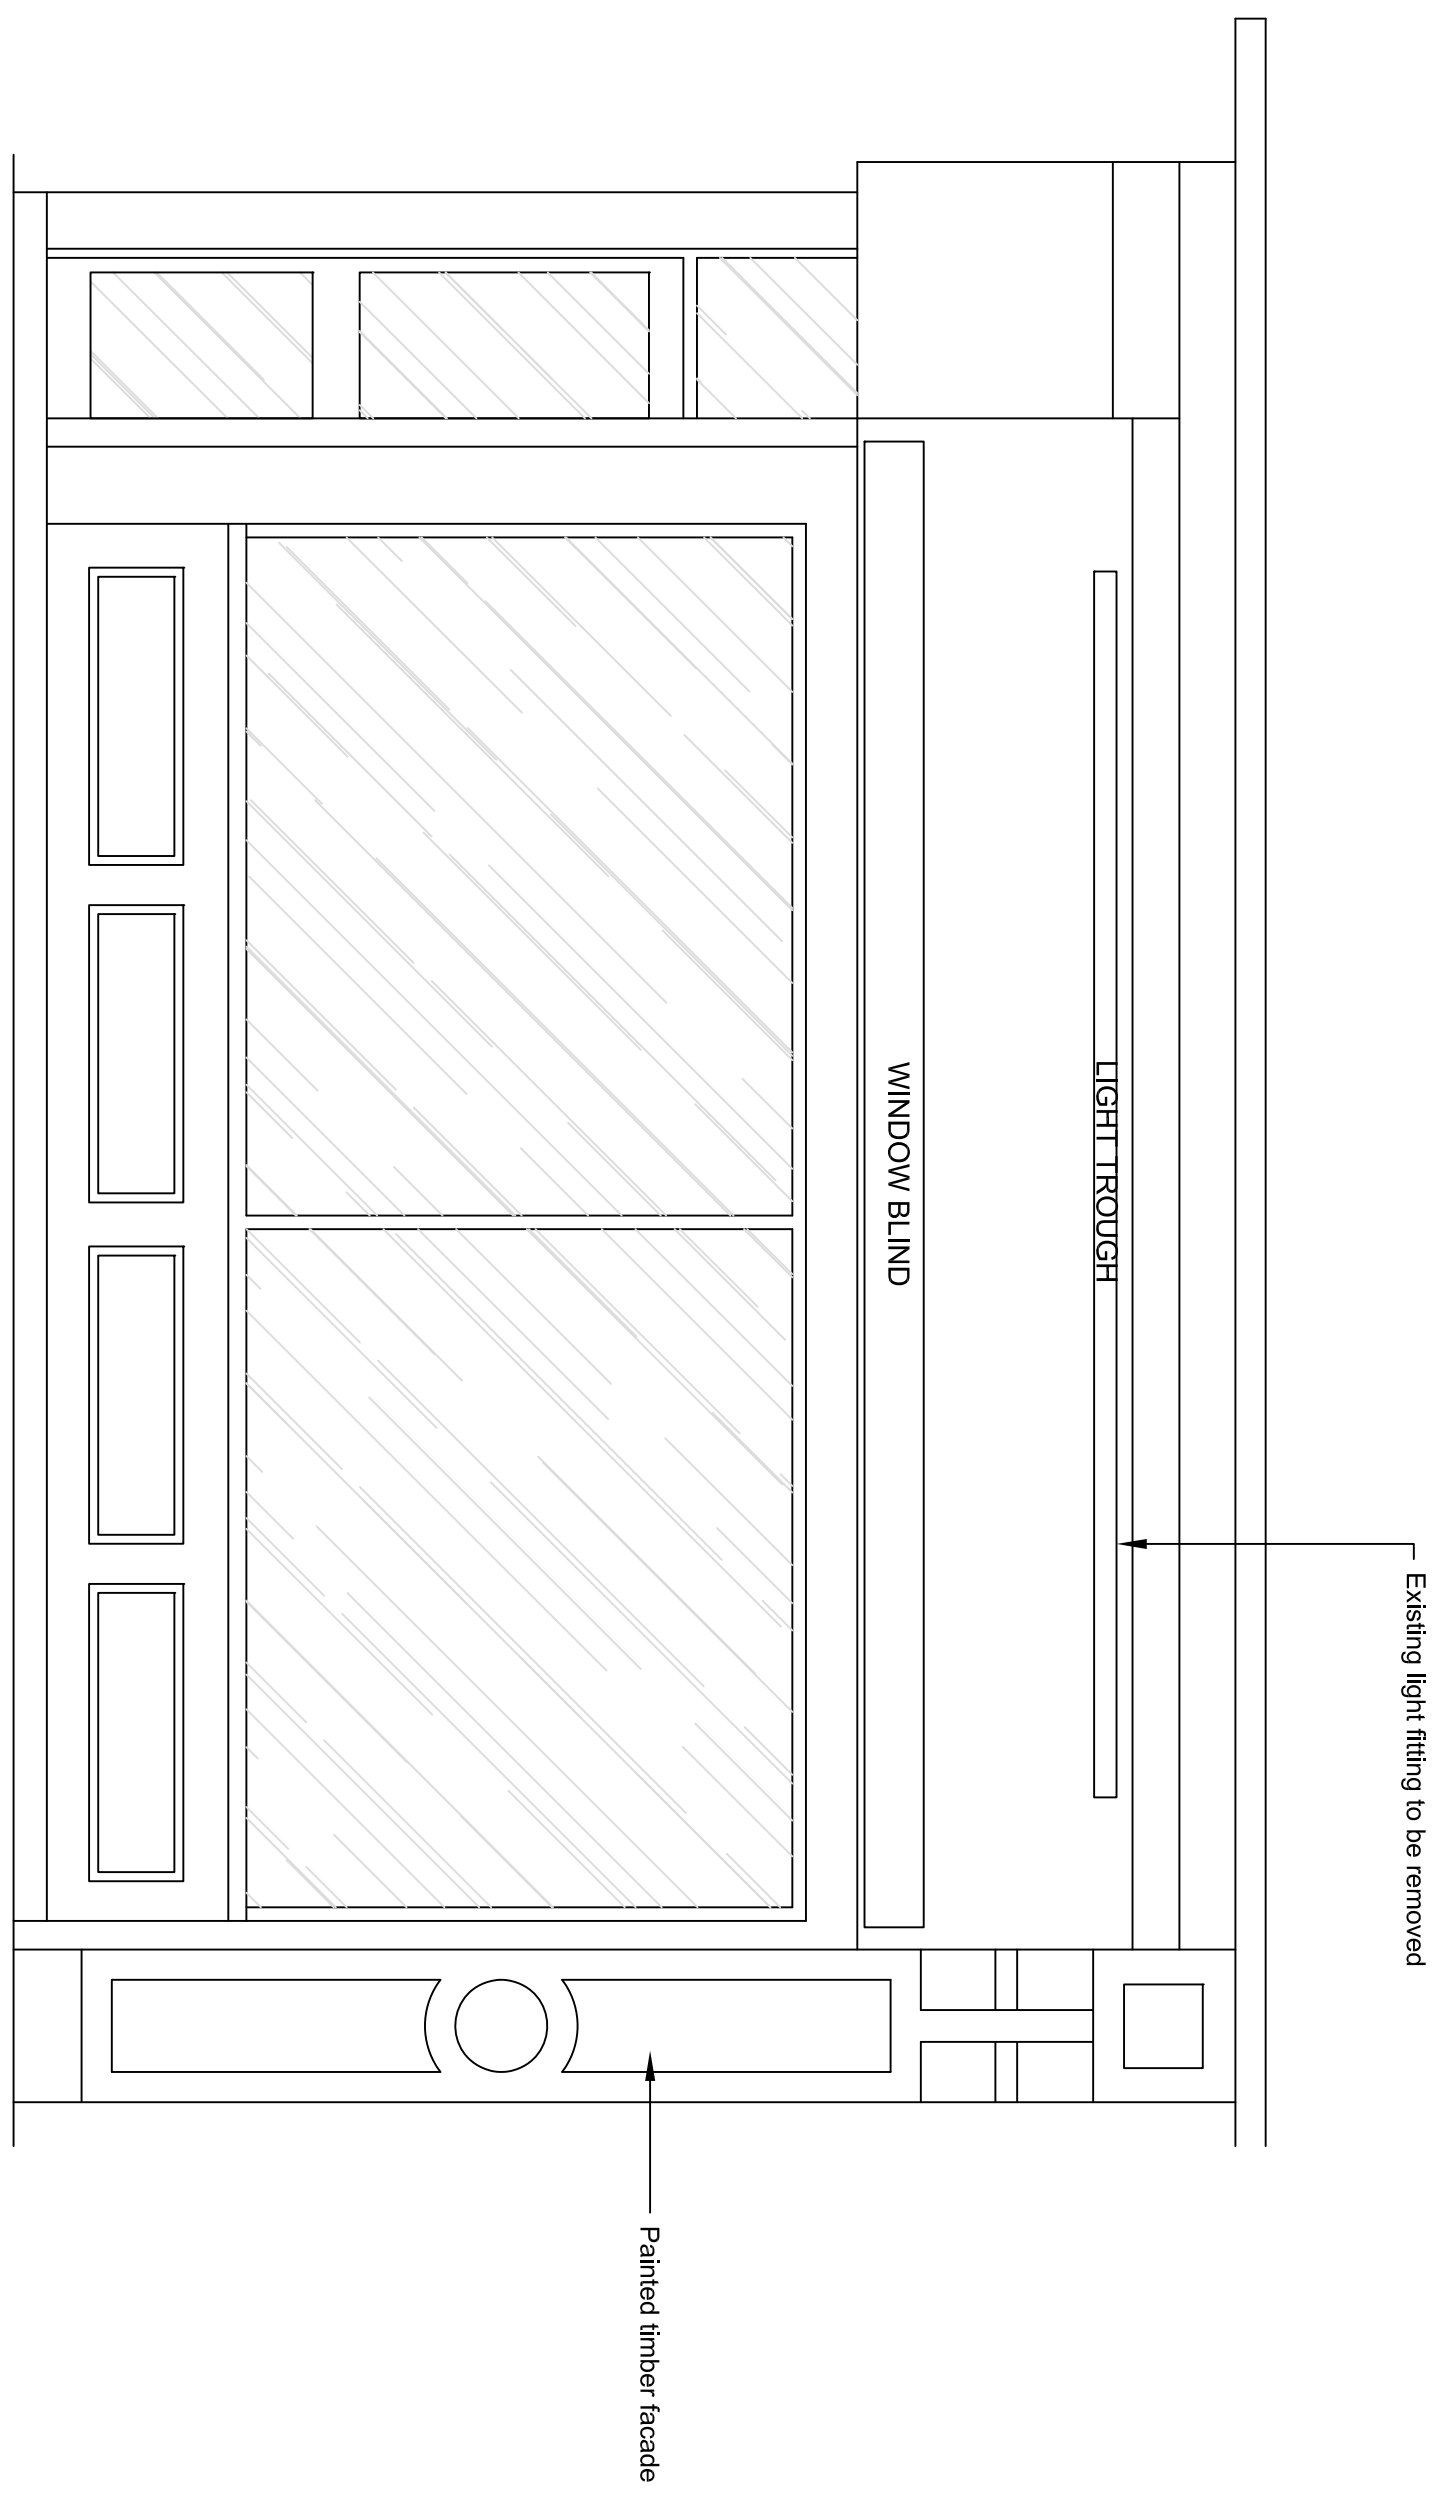



12 Regents Park Elevation

Scale: 1:25@A1

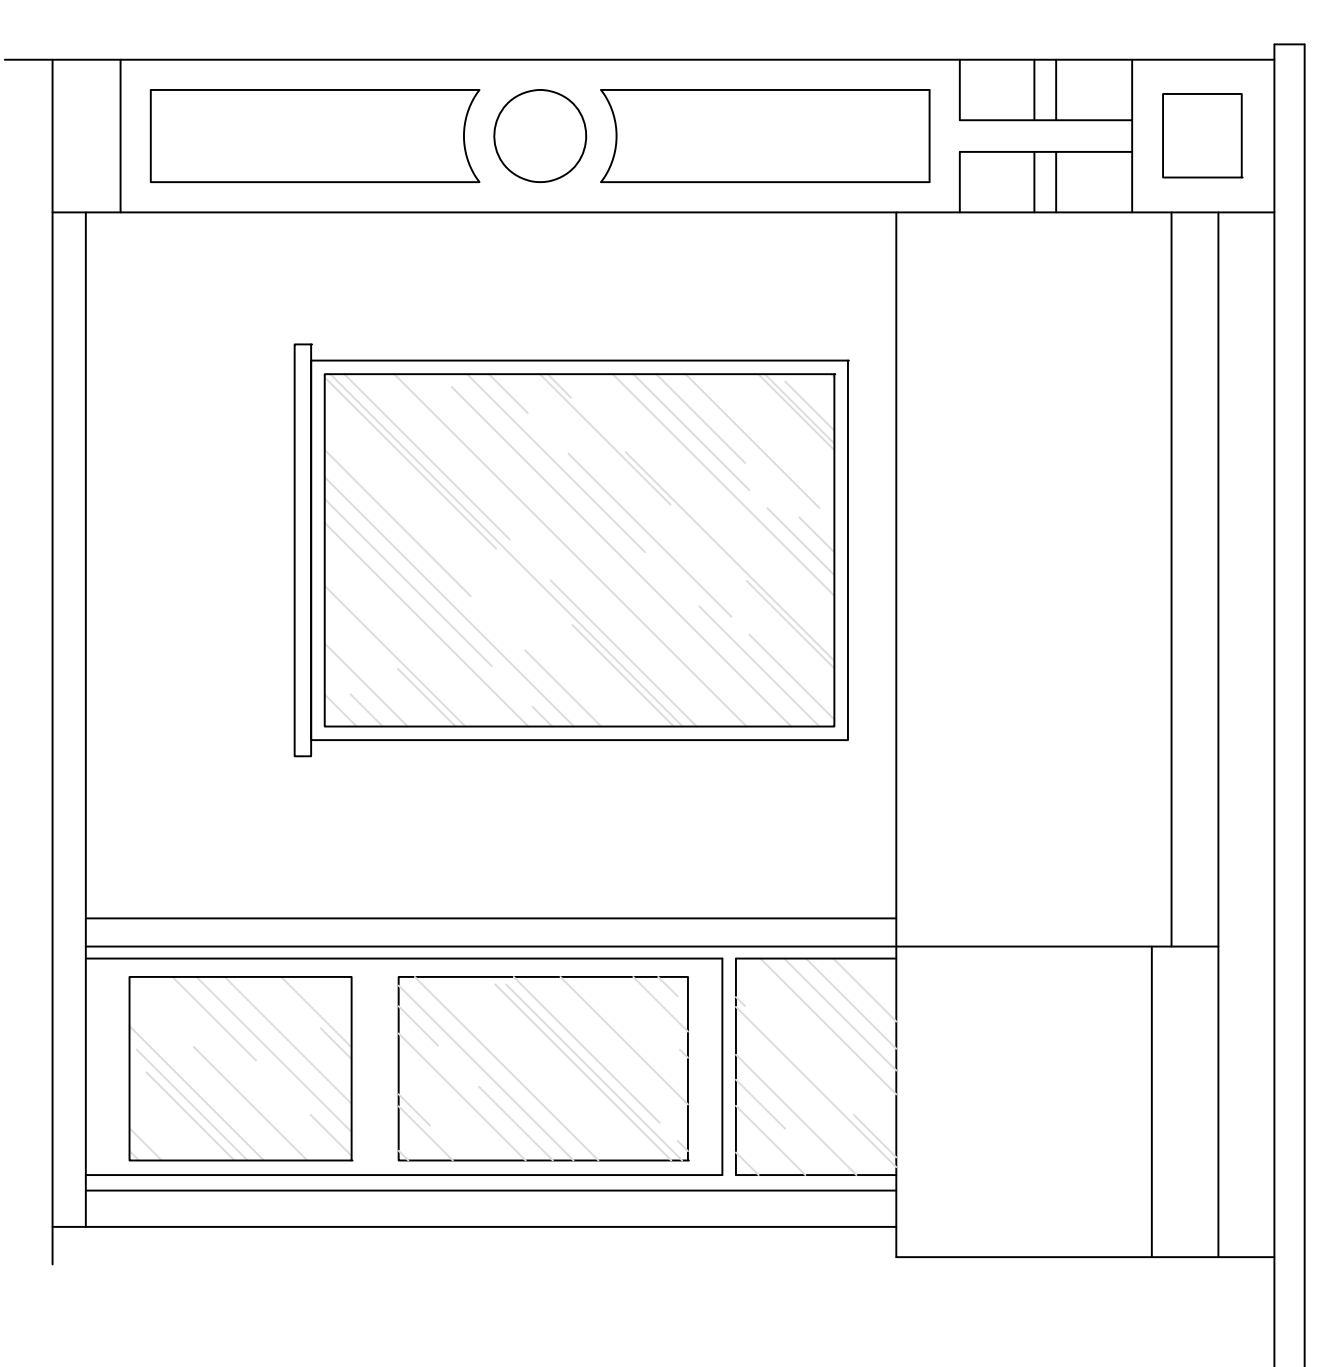

12 Sharples Hall Street Elevation

Scale: 1:25@A1

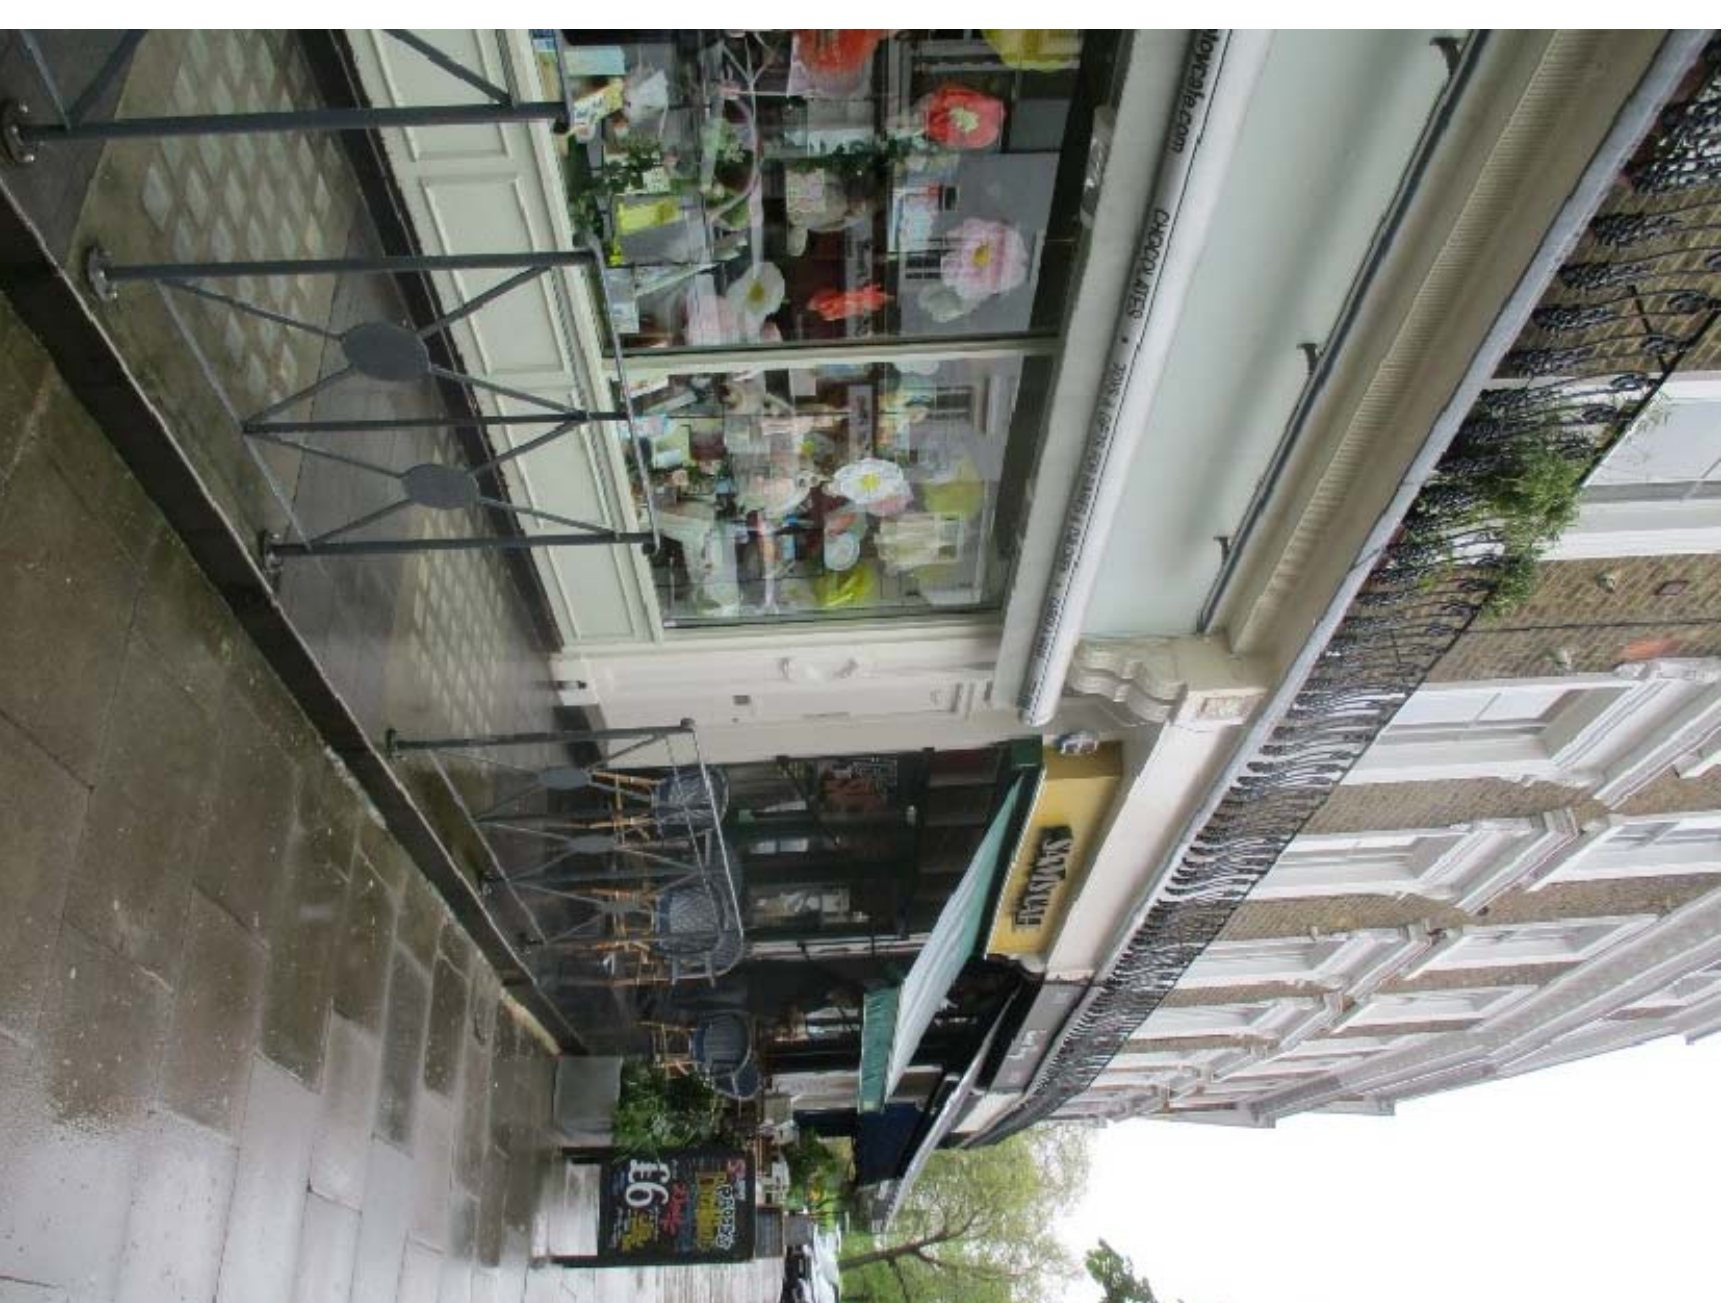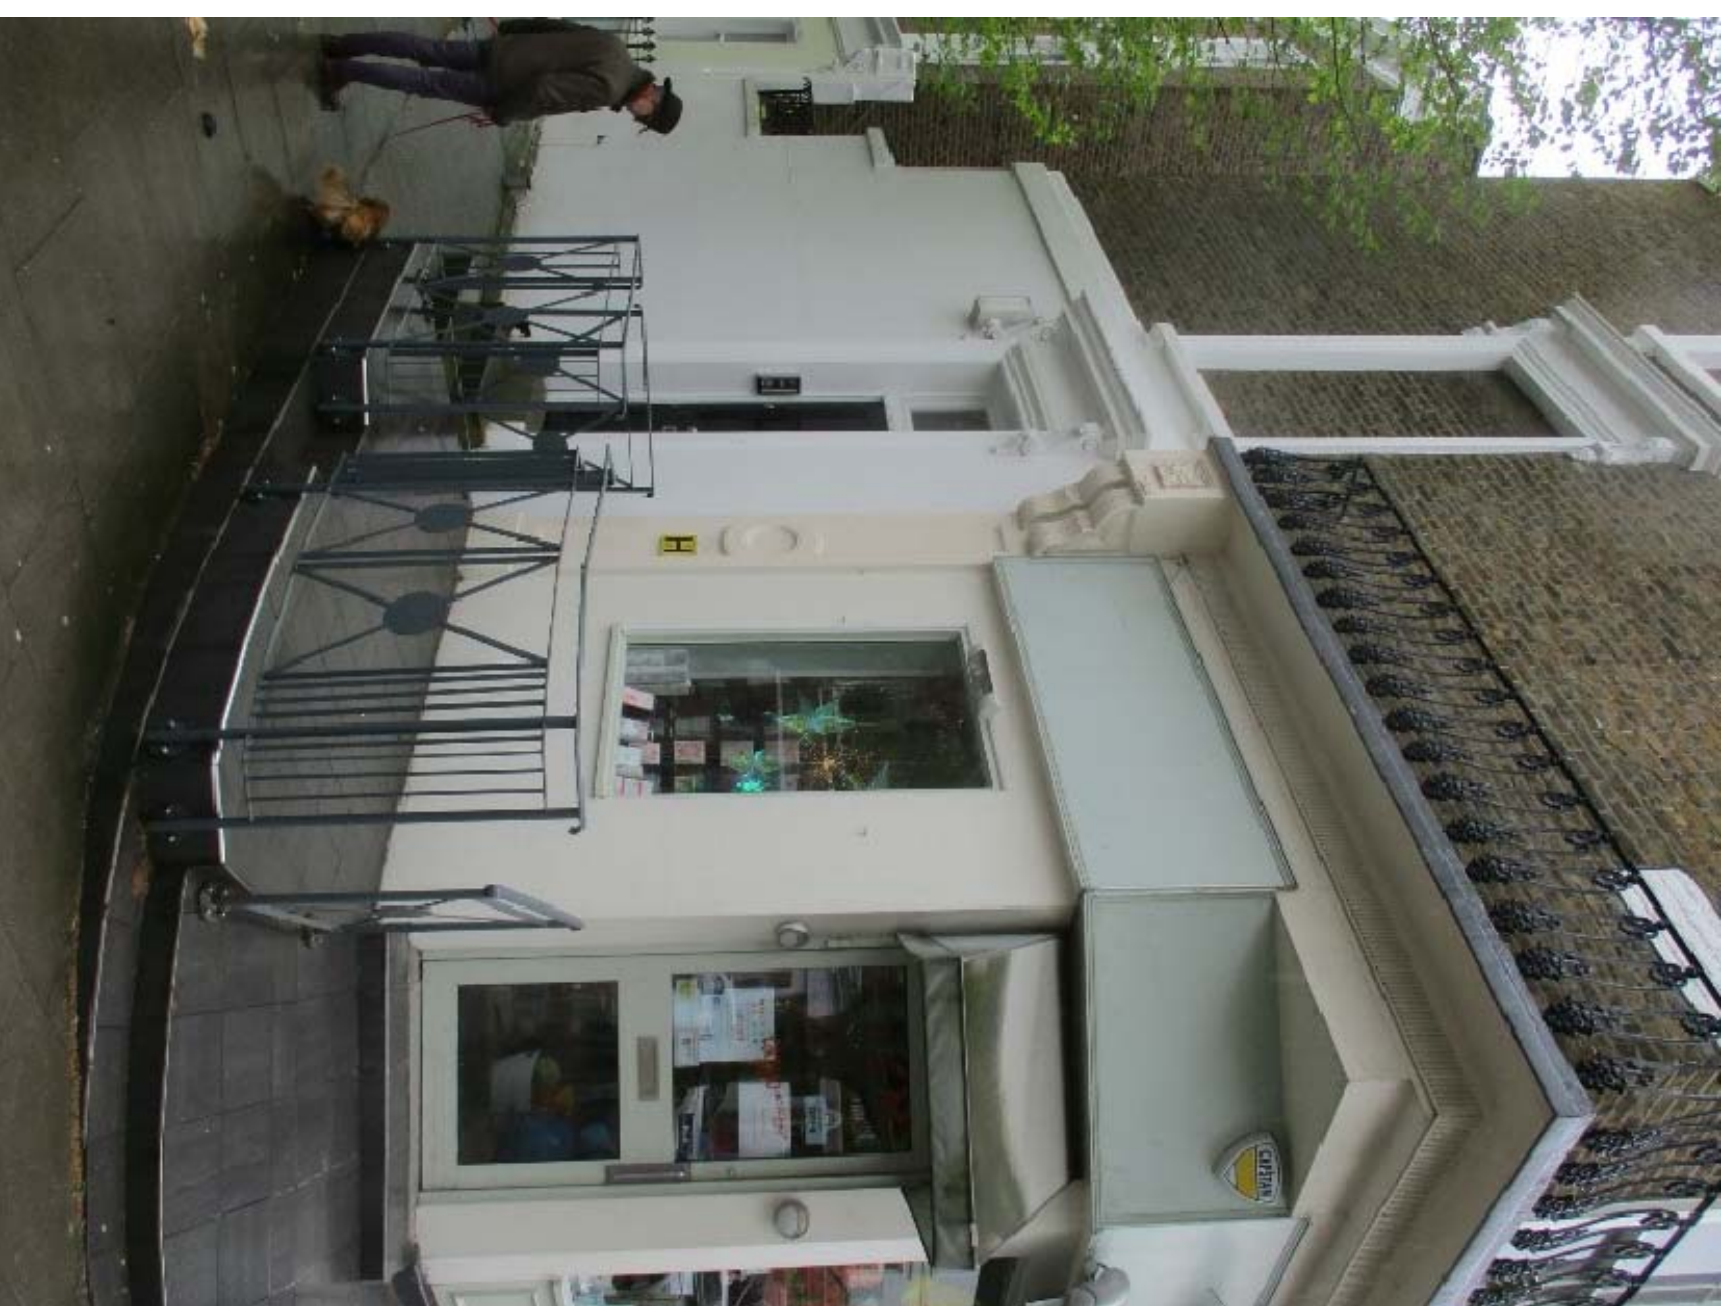

11 Photographs of Existing

N.T.S



adtc@designtime.uk.com
 www.designtime.uk.com

Tel: +44 (0) 845 023 0294

Design Time Ltd
 Unit 18
 46 The Calls
 Leeds
 West Yorkshire
 LS2 7ET

Project

Joe & The Juice
 142 Regents Park Rd
 Primrose Hill, London

Drawing Title

Existing Facade & Signage

Exterior

Drawn by	Scale	Drawing Number	Revision
SKF	As Noted	6467-12	C
Date	Paper Size		
May 18	A1		