






Existing Images of Entrance Door

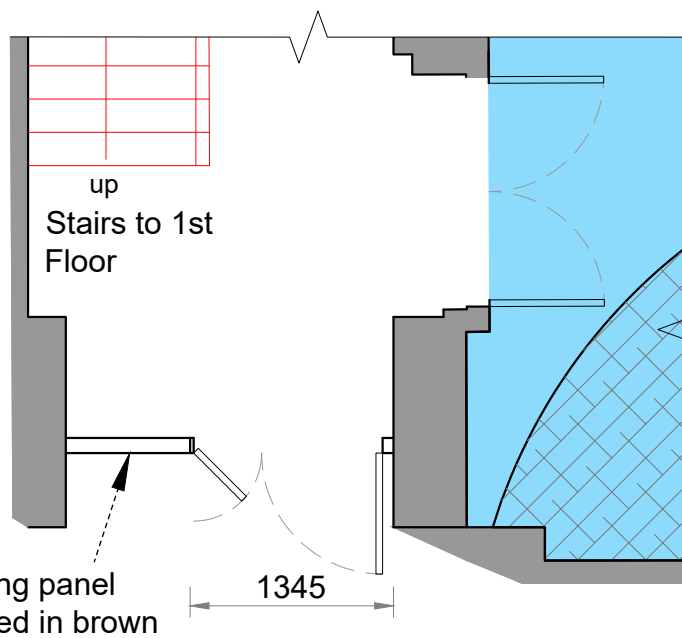

Plan of Existing Entrance Door - Scale 1:50@A3

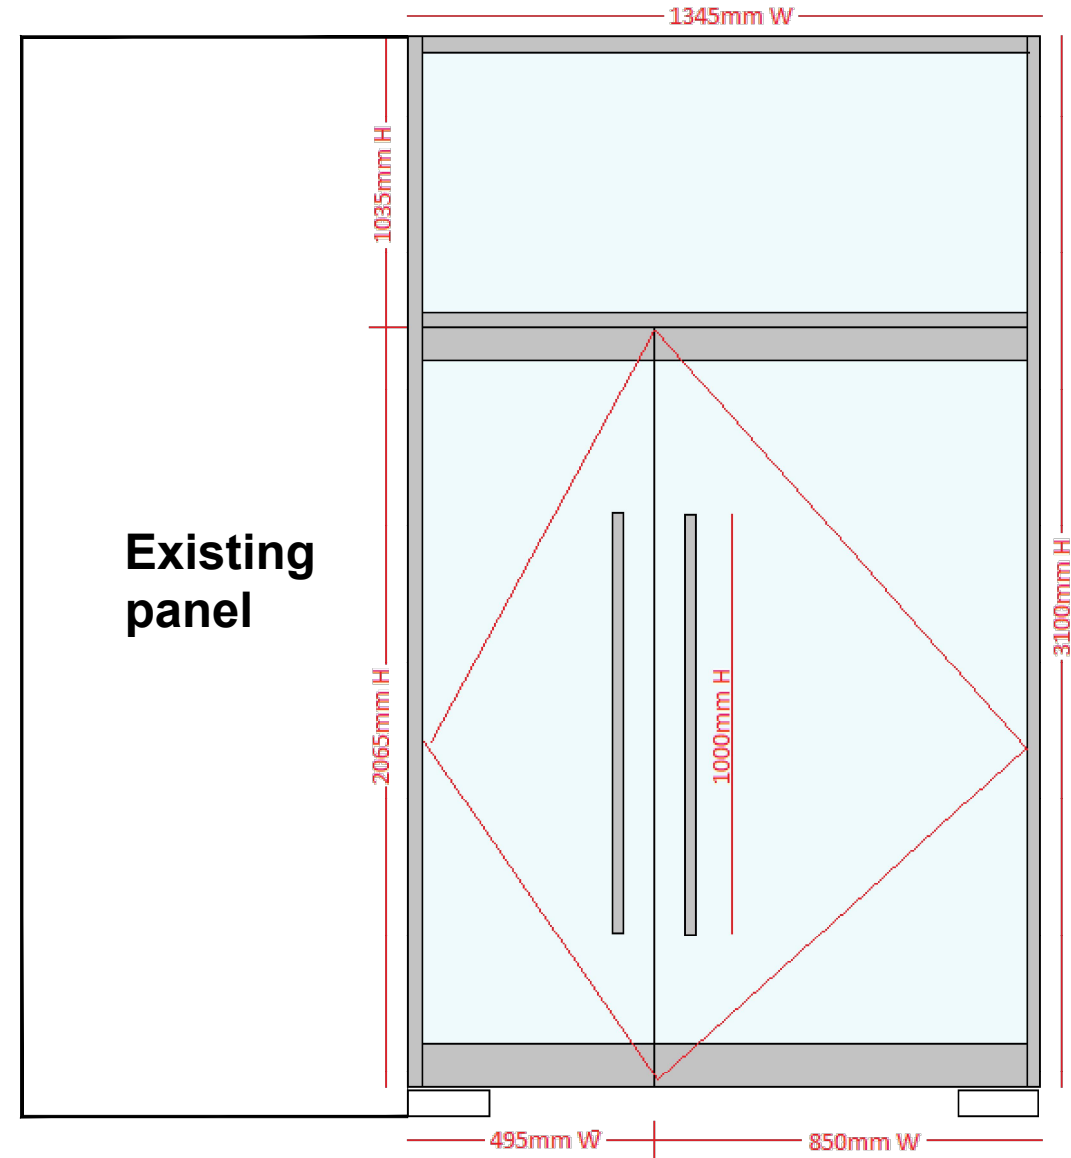

Elevation of Proposed Entrance Door - Not to Scale

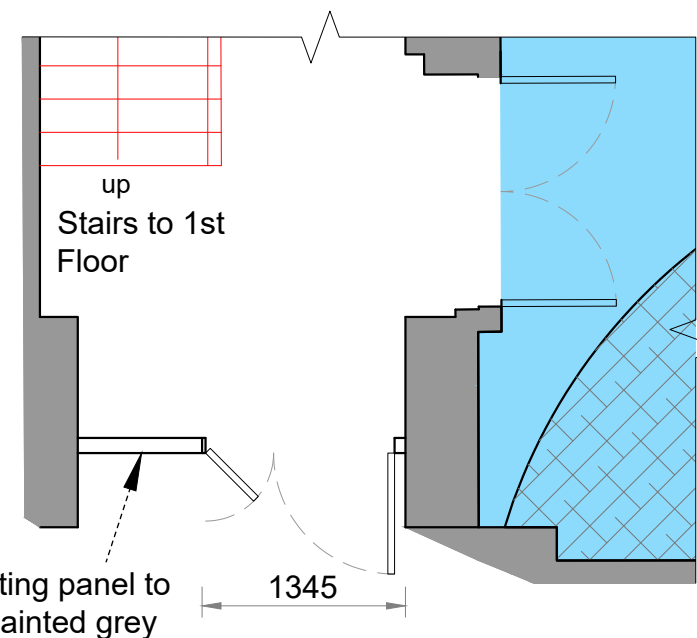

Plan of Proposed Entrance Door - Scale 1:50@A3

FOR THE
LOCATION PLAN
PLEASE REFER
TO DRAWING
NUMBER
4171.455

**New Door
Specification**
12mm toughened
glass entrance
doors, Locks, 12v
solenoid bolts,
doors to be
frameless,
designer handles,
stainless steel
patch fittings and
outer frame.

scale bars: (in metres unless indicated)

1:50 / 0 0.5 1 1.5

© this drawing is copyright bond davidson, all dimensions to be checked on site.

revisions:

A Drg marked for planning 30/07/18 NJ
ref.comments. date. by. chk.

site address:

12 Oval Road
Camden
London
NW1

drawing title:

Existing & Proposed
Front Entrance
Door Replacement

drg status: *PLANNING*

drg no: 4171.060 rev: A scale@a3: 1:50

drawn by: NJ chkd: IH date: JULY 2018



BOND DAVIDSON
Warwick House, 1 Claremont Lane,
Esher, Surrey, KT10 9DP
T: 01372 469985 / F: 01372 478770
www.bonddavidson.com

