


**Proposed East  
Elevation**

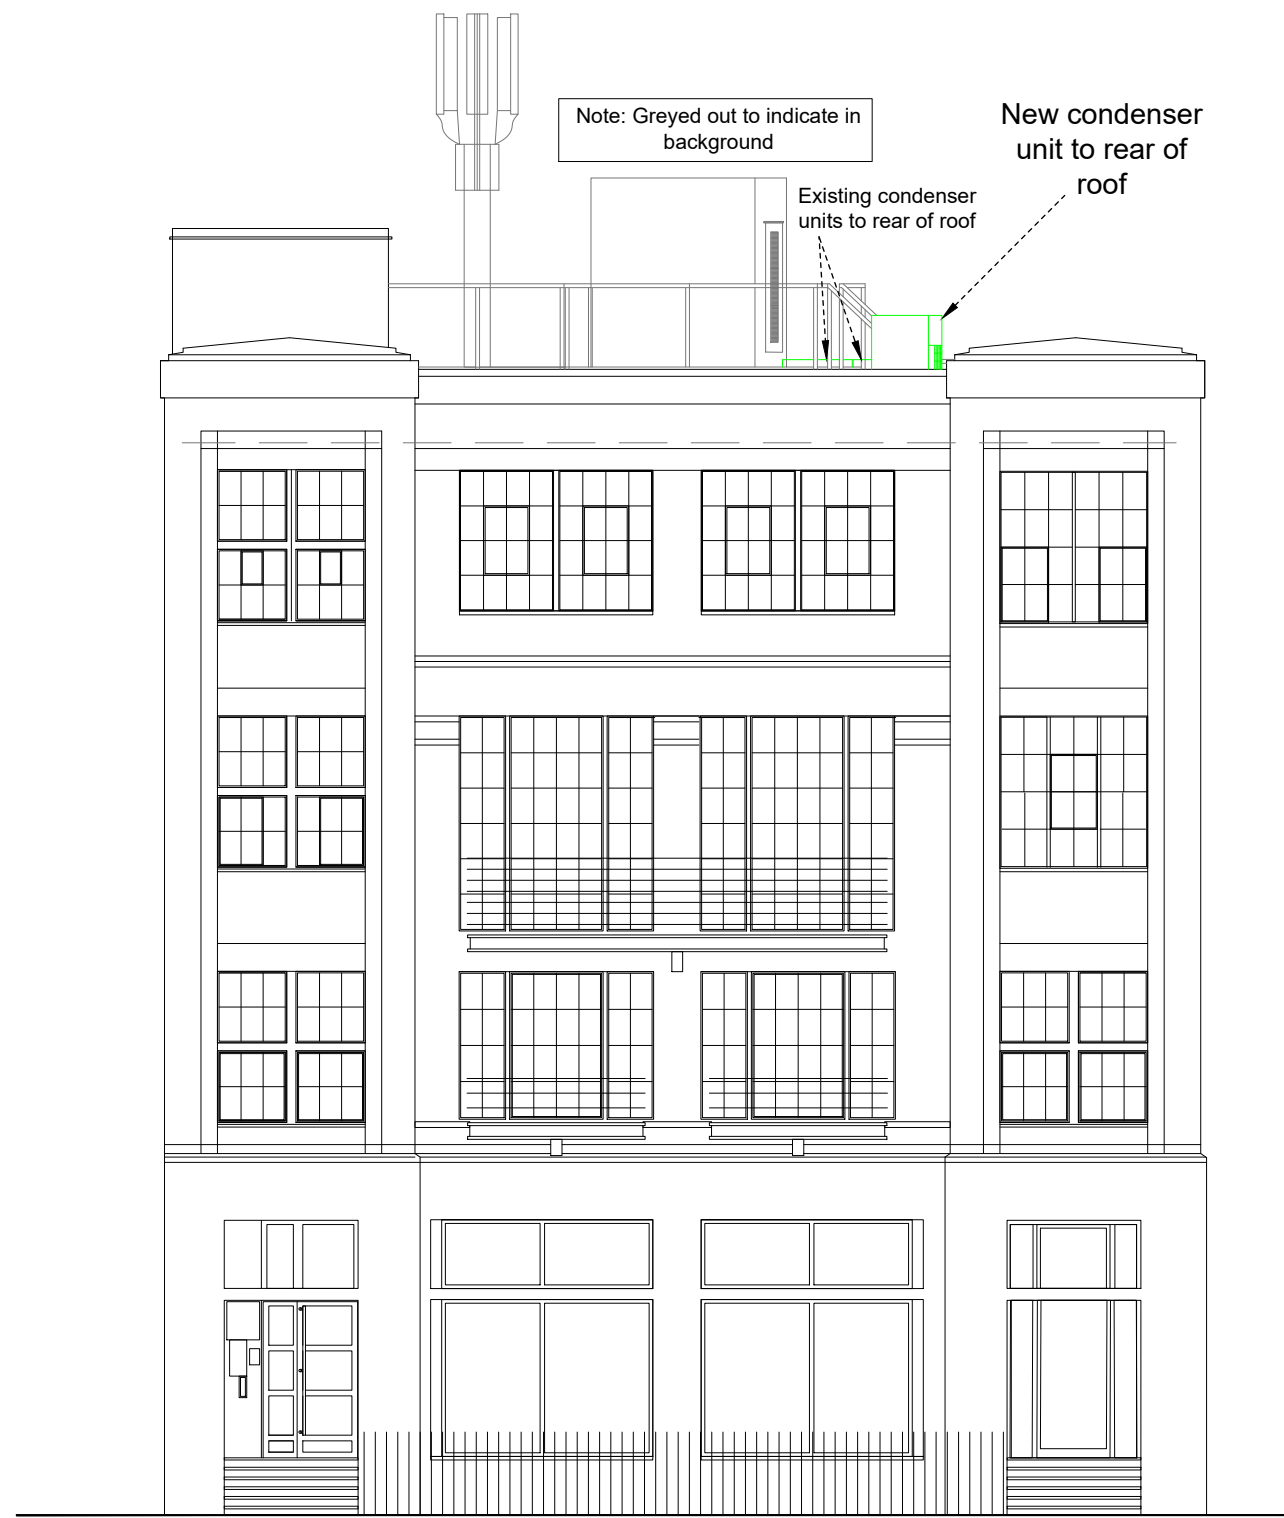

**Proposed West  
Elevation**

scale bars: (in metres unless indicated)

1:100 / 0 1 2 3

© this drawing is copyright bond davidson, all dimensions to be checked on site.

revisions:

B	Entrance door amended	16/08/18	NJ
A	Elevations refs changed	01/08/18	NJ
	ref.comments.	date.	by. chk.

site address:

12 Oval Road  
Camden  
London  
NW1

drawing title:

Proposed East & West  
Elevations

drg status: **\*PLANNING\***

drg no: 4171.461 | rev: B | scale@a3: 1:100

drawn by: NJ | chk'd: IH | date: JULY 2018

 *chartered  
surveyors*

BOND DAVIDSON  
Warwick House, 1 Claremont Lane,  
Esher, Surrey, KT10 9DP

T: 01372 469985 / F: 01372 478770

www.bonddavidson.com

