


SECTION A - TYPICAL RESTRAINT DETAIL TO EXISTING BOUNDARY WALL

SCALE 1:50

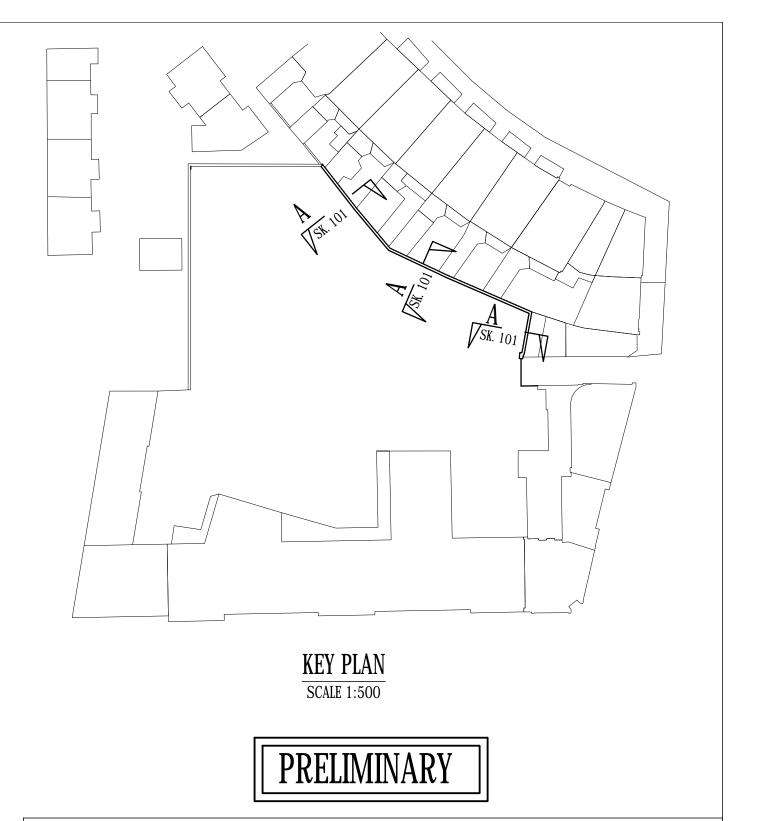

Wilde
CARTER CLACK

49 Romney Street London SW1P 3RF

Tel 020 7233 0303

mail@carterclack.co.uk www.carterclack.co.uk

LONDON SCHOOL OF HYGIENE & TROPICAL MEDICINE TP2 TAVISTOCK PLACE

title:

NORTH-EAST BOUNDARY WALL RESTRAINT DETAILS

job no:	4159
sheet no:	SK.101
scale:	1:50
date:	JUNE' 18

engineer: