




SIDE PLAN 1:200

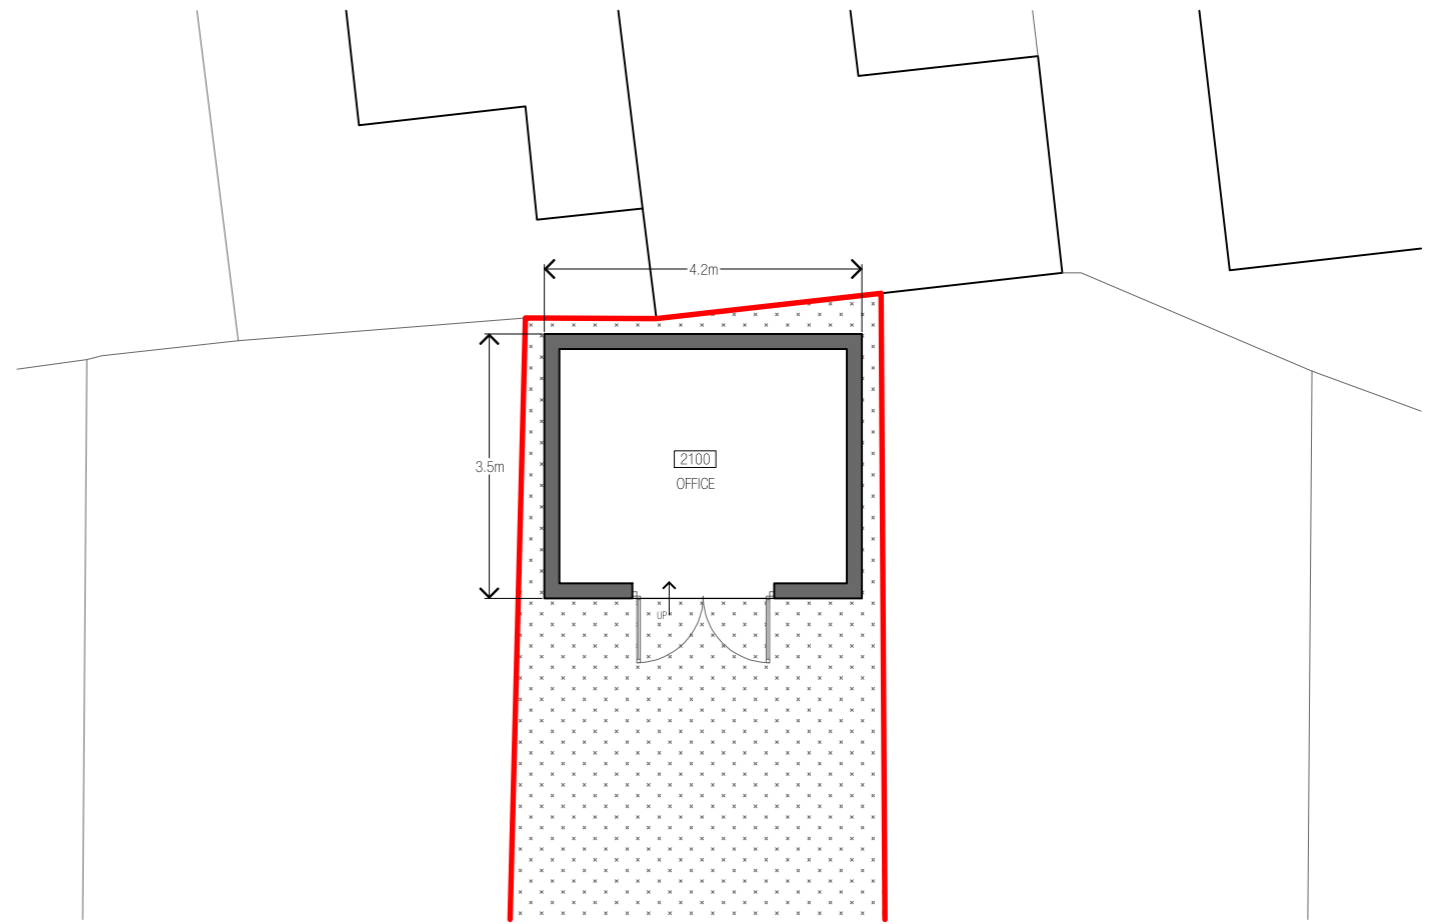

PLAN 1:100

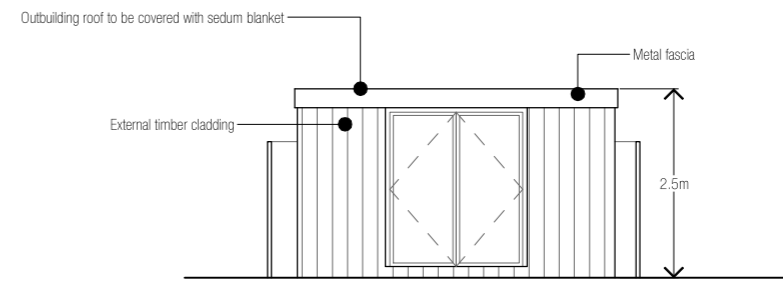

FRONT ELEVATION 1:100

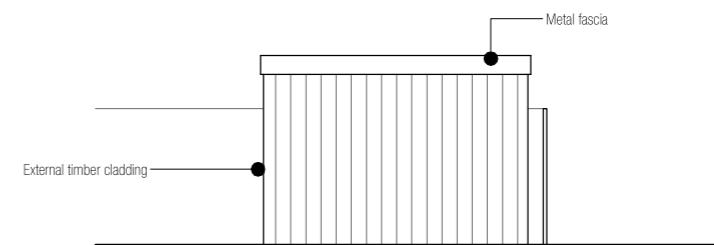

SIDE ELEVATION 1:100

