

A5504 Scale 1:50 @ A1/ 1:100 @ A3

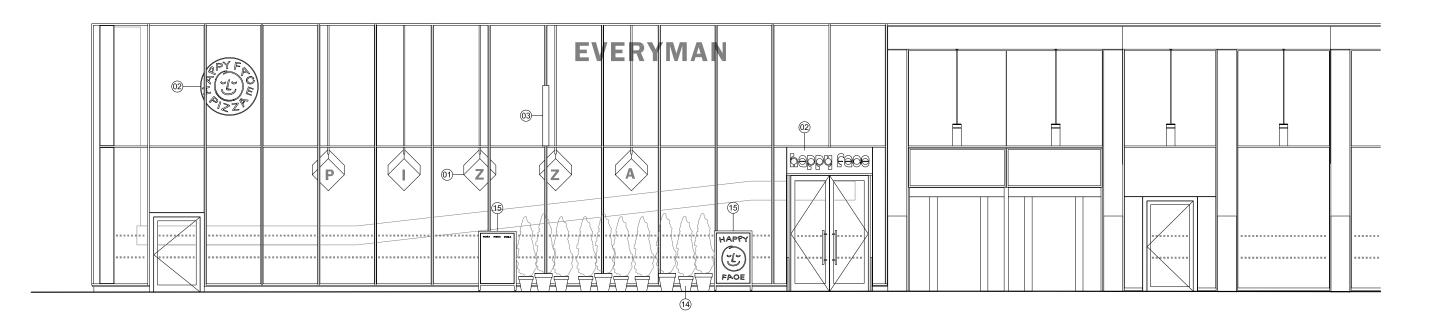

02 Happy Face Signage Internal Section A

Scale 1:50 @ A1/ 1:100 @ A3

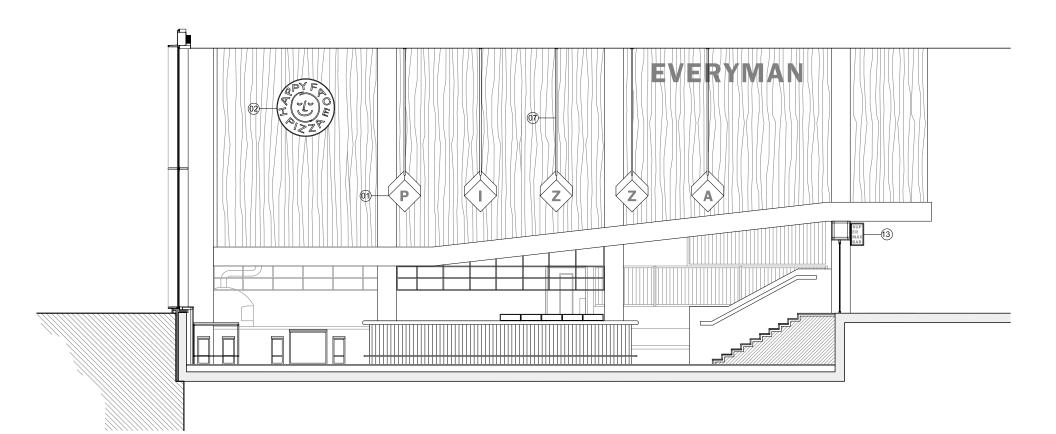

LEGEND

- 1. Perspex lampshade with LED neon element
- 2. LED Neon and Lightbox Sign
- 3. Backlit LED Blade Sign
- 4. PPC steel frame- Colour TBC
- 5. Perspex sheet
- 6. LED panel lighting
- 7. Steel Tubing Fixed to Existing Soffit
- 8. Neon Tubing
- 9. Power Source 10. Perspex frame
- 11. Existing Wall
- 12. Existing Curtain
- 13. Internal blade sign
- 14. Planting pots with high level planting /
- 15. Free standing menu / signage board

SUBJECT TO SPECIALIST FABRICATOR DESIGN



DE METZ FORBES KNIGHT ARCHITECTS

the old library 119 cholmley gardens london nw6 1aa t 020 7435 1144 f 020 7435 0884 mail info@dmfk.co.uk

project		drawing title			
Happy Face		PROPOSED DRAWINGS			
		OVERALL SIGNAGE ELEVATIONS			
client	scale at A1	scale at A3	drawn	date	
-	1:50 project no.	1:100 drawing no.	TPLS revision	MAR 18	
	2118	A5504	Α		

revisions rev 09.05.18 Logo diameter reduced and centered on space

DMFK Architects Ltd take no responsibility for dimensions obtained by scaling from this DMFK Architects Ltd take no responsibility for dimensions obtained by scaling from this drawing. If no dimension is shown the recipient must ascertain the dimension specifically from the architect or by site measurement and may not rely on the drawing. Supply of the drawing in digital form is solely for convenience and no reliance may be placed on any data in digital form. All data must be checked against hard copy. This drawing is issued for design intent only and should not be used for construction unless stated.

notes

copyright
This drawing is the property of dMFK Architects ltd. No disclosure or copy of it may be made without the written permission of dMFK Architects ltd.