


**Blackheath
Building
Consultancy**

5 Ferndale Court
Westcombe Park Road
Blackheath
London
SE3 7QU
www.blackheathbuildingconsultancy.co.uk
Tel: 07870 57 67 37


Surveying - Project Management - Repairs and Refurbishment

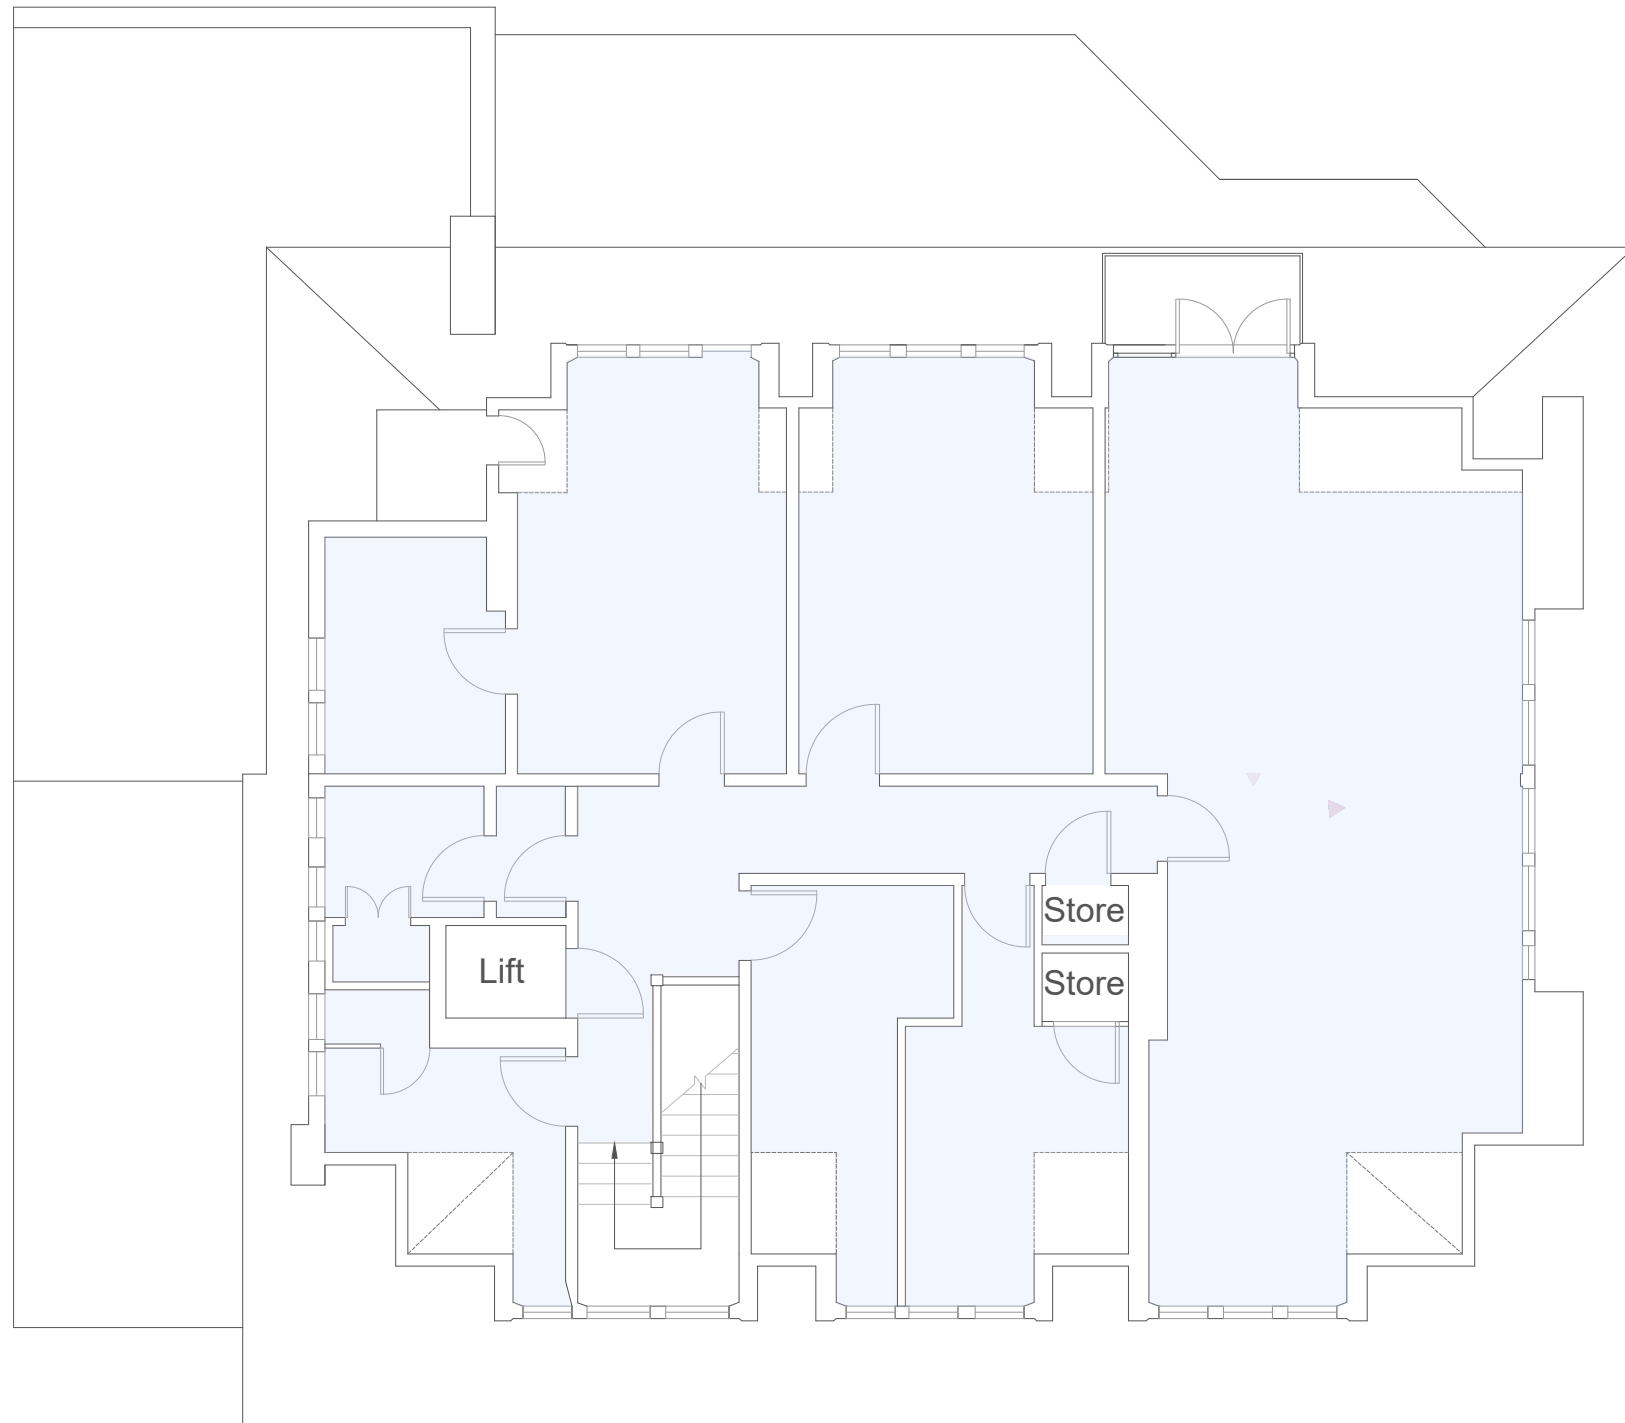

 RESIDENTIAL

EXISTING C3 (a) USE - SECOND FLOOR (ATTIC)

← NORTH

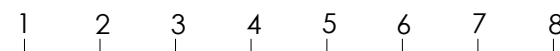

DO NOT SCALE FROM DRAWING
All dimensions to be site checked

Address:
The Freud Museum
20 Maresfield Gardens

Drawing:
Change of use application
Existing Second Floor

Drawing
No: 01

Drawn:
RM

Scale:
1:100 at A3