


27-28 Chalk Farm Road, London NW1 8AG [1:200]

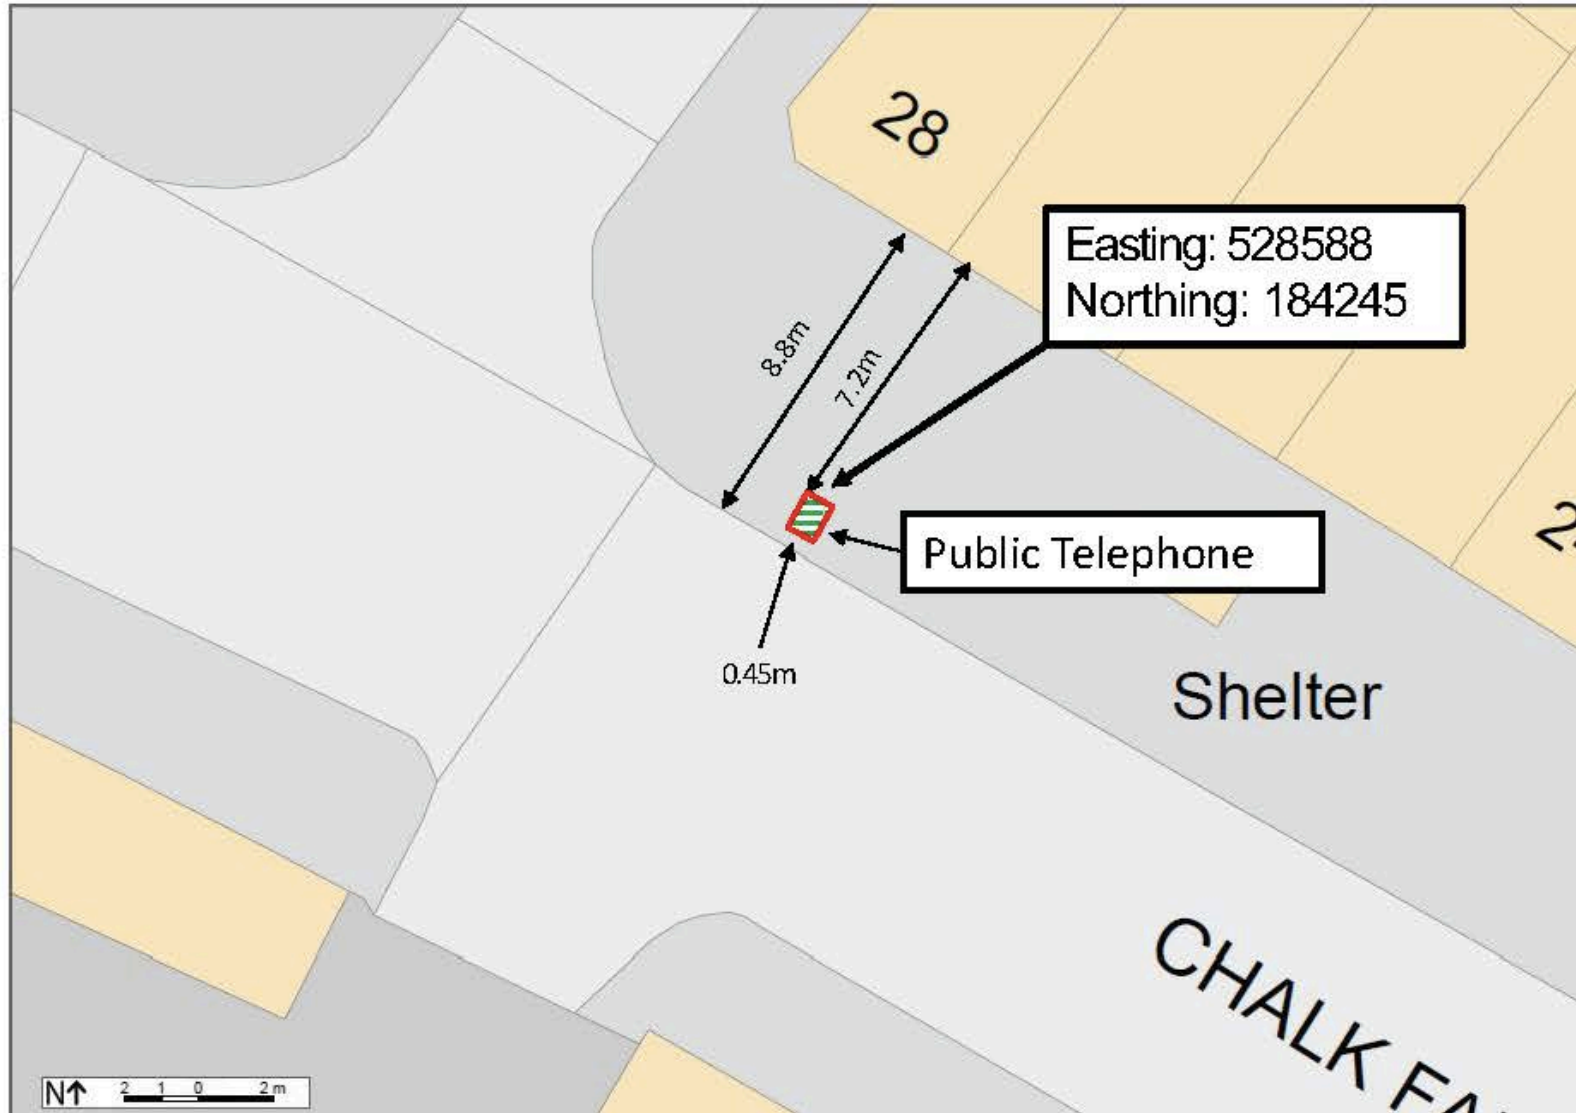

Maximus Networks Ltd