


511 Finchley Road, London NW3 7BB [1:200]

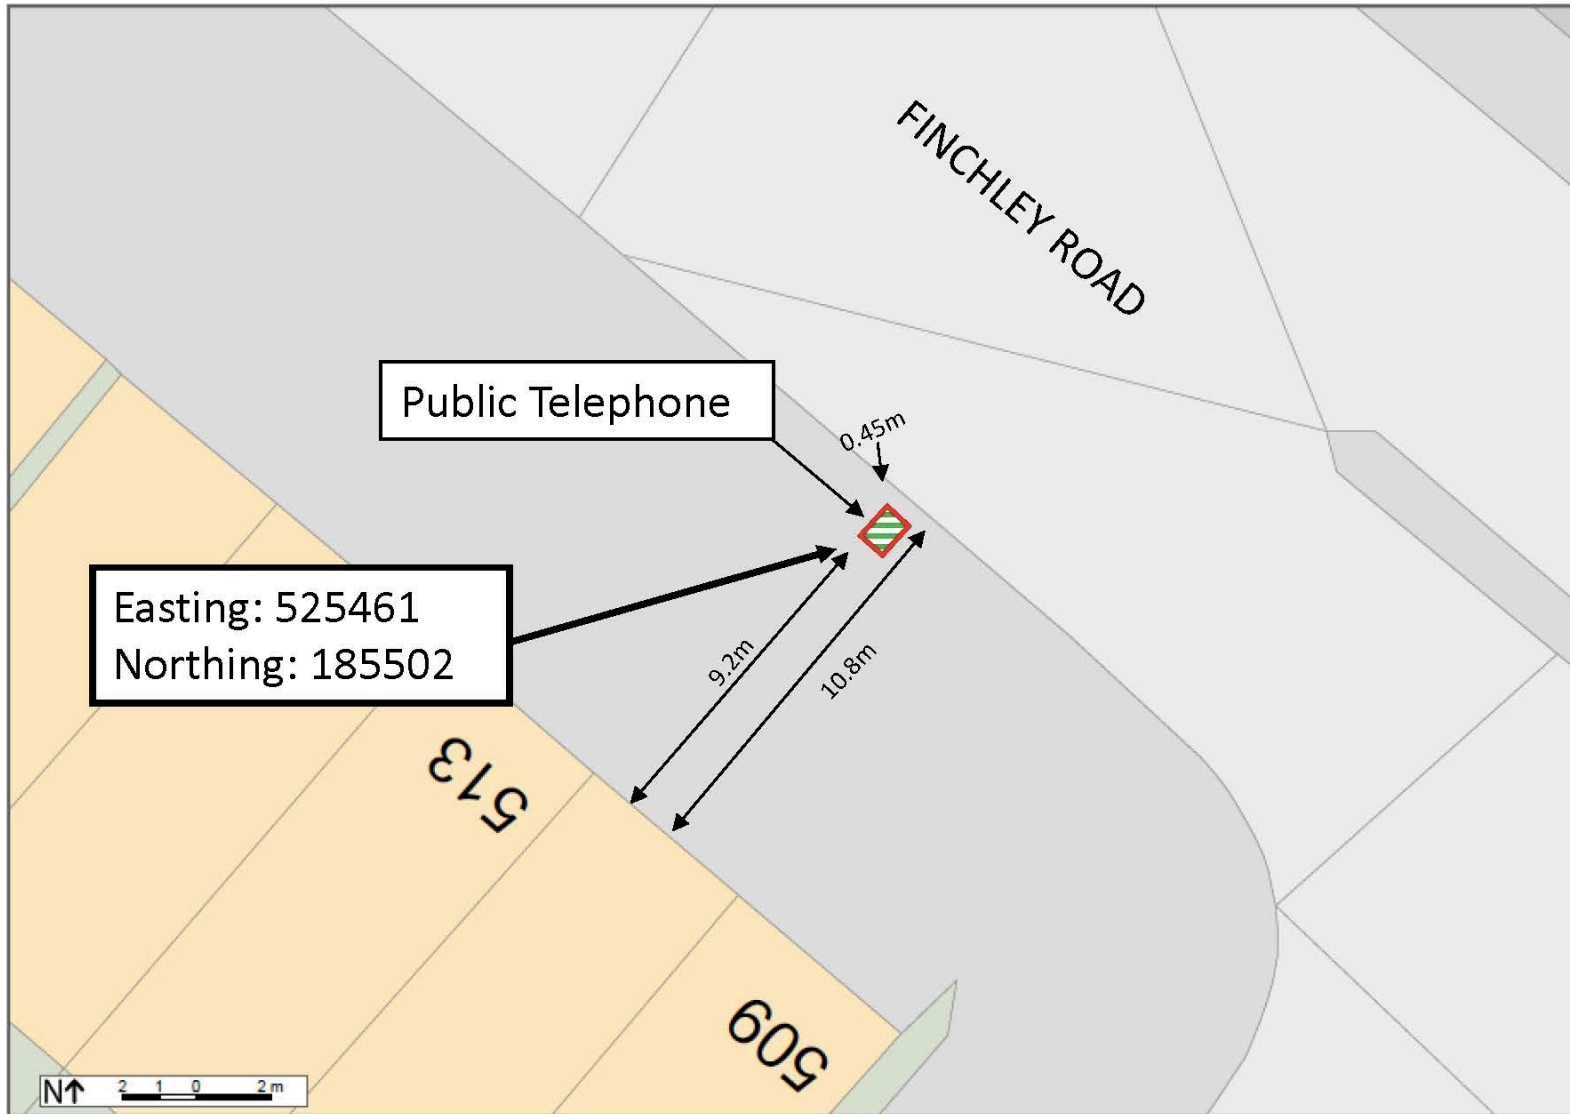

Maximus Networks Ltd