



Detail Plan 01\_External Fireplace  
1:20 @ A1

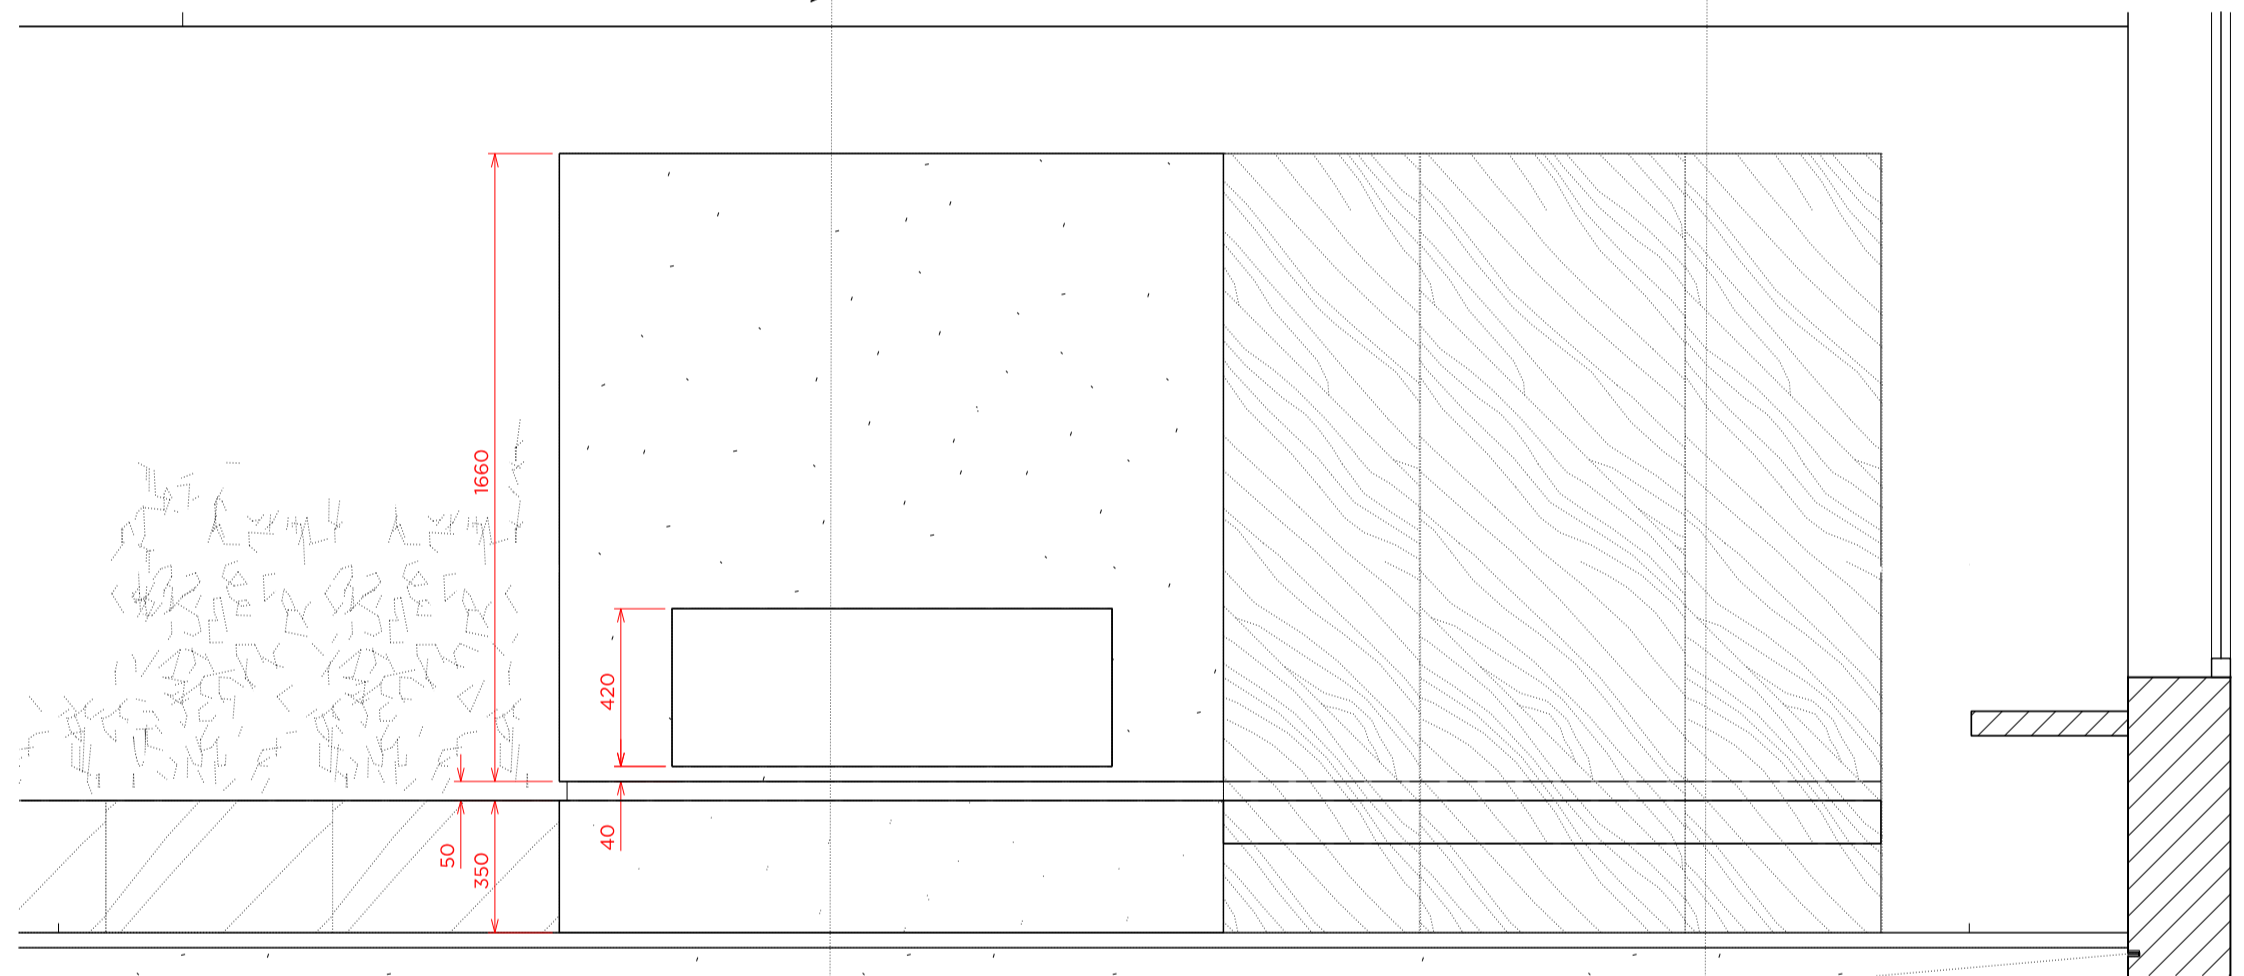

Elevation\_External Fireplace  
1:20 @ A1

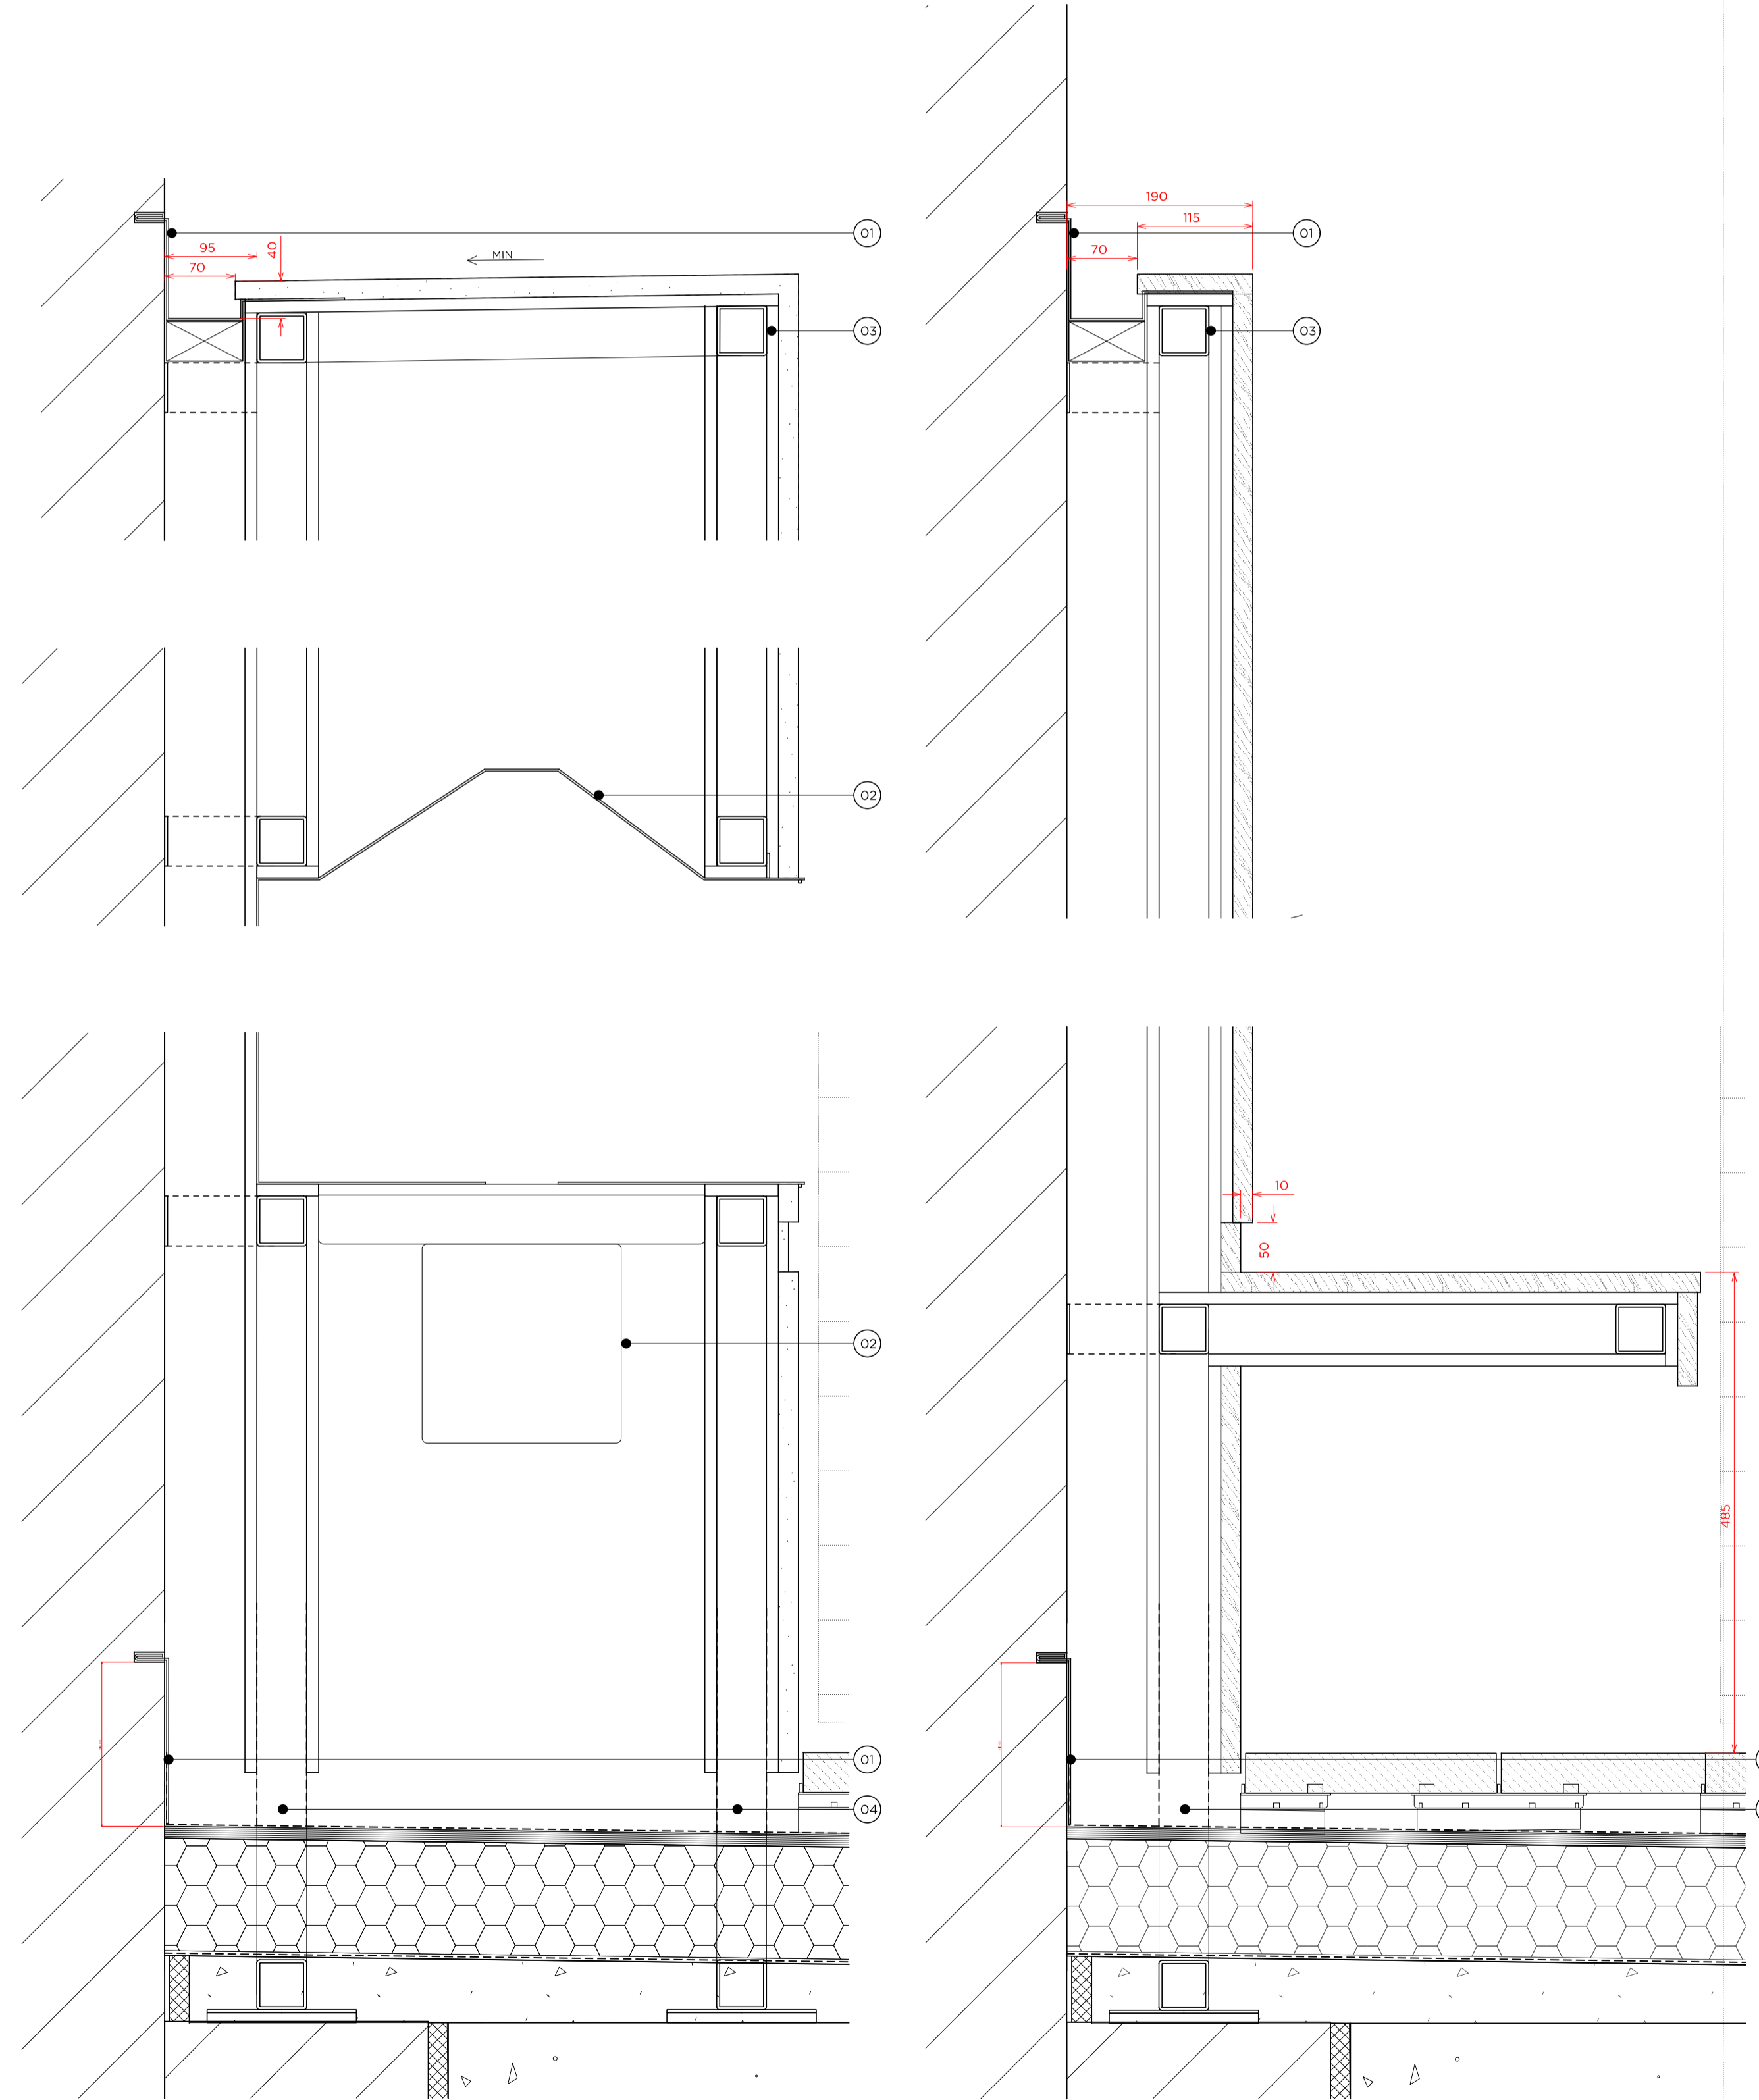

Detail 01\_Section A-A  
1:5 @ A1

Detail 02\_Section B-B  
1:5 @ A1

Hatching Key

	Render Finish
	20mm Ampilly French Limestone

Detail Notes

01	Pressed Aluminum Flashing
02	Firebox
03	Steel Frame
04	Liquid-applied membrane to continue up steel frame

Rev - 23.08.2018 Planning Issue

# PLANNING

Project No.	16006
Client	Mr. & Mrs. A Saleh
Date	August 2018
Scale	As Noted
Project	17 East Heath Road, NW3
Drawing Title	External Fireplace Details
Drawing No.	400_106
Drawn	TMC
Approved	RD
Signed	

66-68 Margaret Street W1W 8SR T. 020 7580 9336 www.mw-a.co.uk

Copyright Marek Wojciechowski Architects Limited.

No implied license exists. This drawing should not be used to calculate areas for the purposes of valuation. All dimensions to be checked on site by the contractor and such dimensions to be their responsibility. Do not scale drawings. All work must comply with relevant British Standards and Building Regulations requirements. Drawing errors and omissions to be reported to the architect.