

**17 EAST HEATH ROAD
NW3 1AL**

16006

LIVING WALL PROPOSAL

DESIGNED BY THE LANDSCAPE ARCHITECT

[HTTP://THELANDSCAPEARCHITECT.NET/](http://thelandscapearchitect.net/)

DISCHARGE CONDITION 5


ref: 2016/6175/L

AUGUST 2018



MAREK WOJCIECHOWSKI ARCHITECTS
LONDON

East Heath Road - living wall plan/plant list

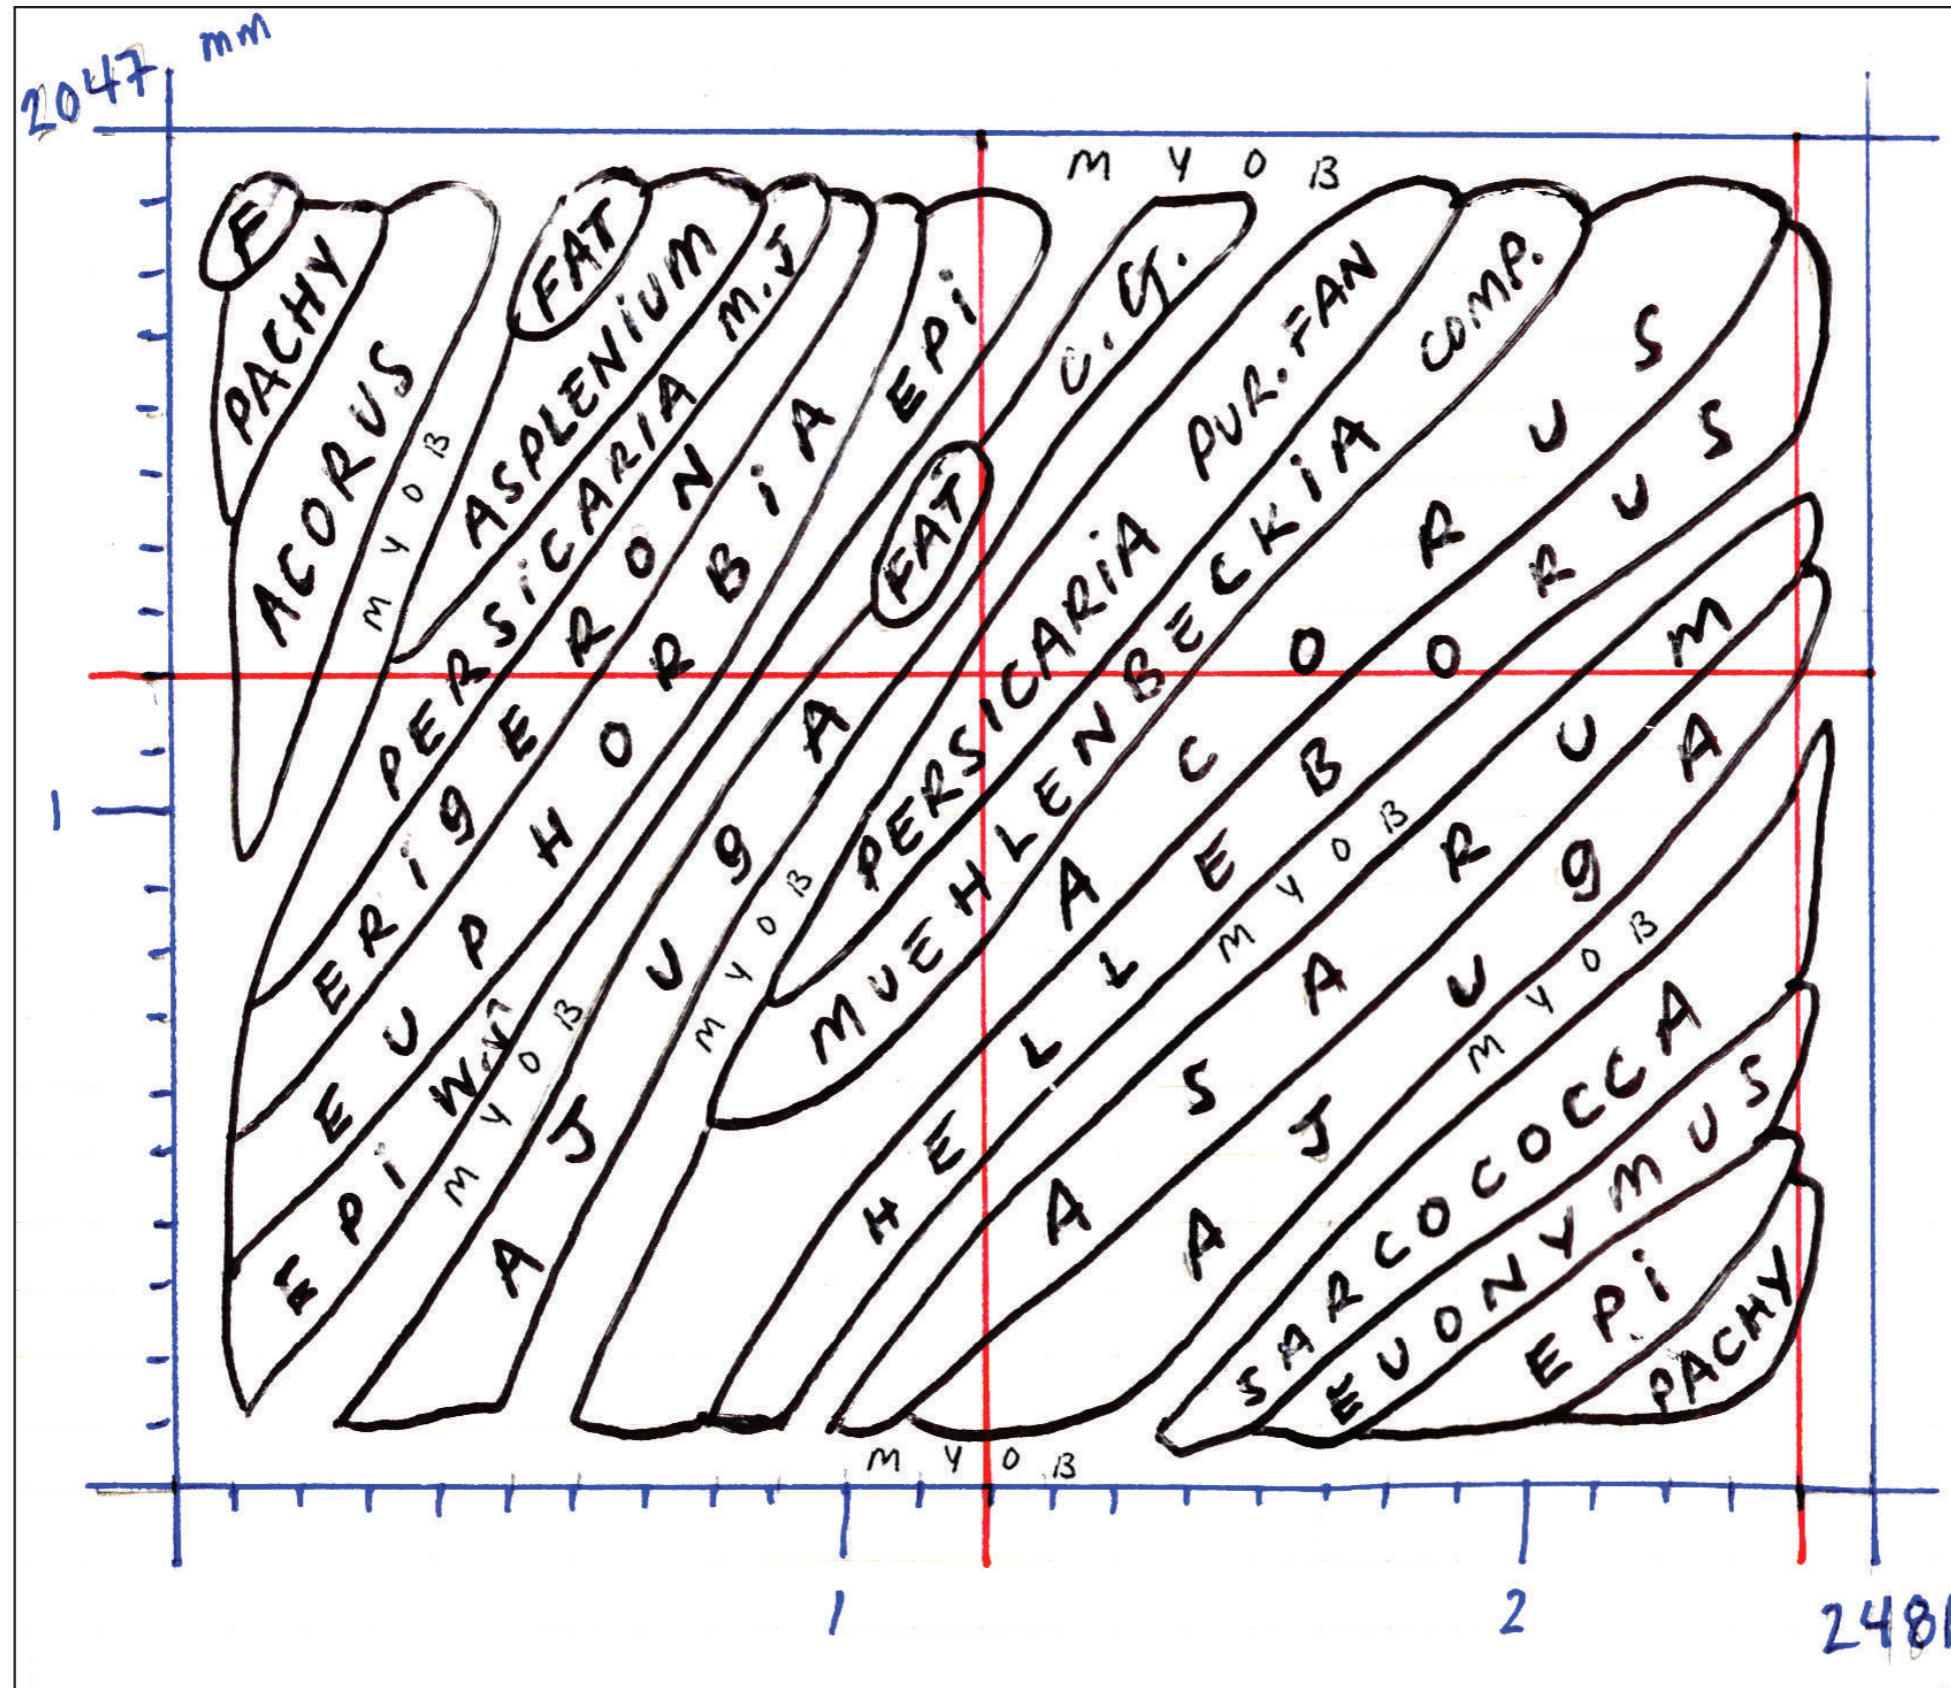

- Acorus gram
- Ajuga reptans
- Asplenium
- Euonymus for
- Epi
- Epimedium stellatur
- Euphorbia amygdal

- Hellebores Ori
- Muehle
- Pachys
- Persicaria campanulata *
- Persicaria microcephala
- Sarc
- Soleirolia soleirolii (seen or

The plan shown above may
whilst the wall

A small number of plants n
substituted due to factors such as

Drawn by Adam Shepher
© The Lanc



East Heath Road - living wall plant selection



Acorus gramineus 'Verigatus'



Ajuga reptans 'Catlin's Giant'



Asarum caudatum



Asplenium scolopendrium



Euonymus fortunei 'Harlequin'



Epimedium rubrum



Epimedium stellulatum 'Wudang Star'



Euphorbia amygdaloids var. Robbie



Fatsia japonica



Helleborus Orientalis



Muehlenbeckia axillaris



Pachysandra terminalis



Persicaria campanulata 'Madame Jigard'



Persicaria microcephala 'Purple Fantasy'



Sarcococca confusa



Soleirolia soleirolii (MYOB)





● Plant

● Capillary matting 4mm

● Root-ball 50mm-100mm
depending on plant variety


● Capillary matting 4mm and
root migration fabric 2mm

● Eco ply panel 20mm

● Gap for air circulation 20mm+

● Existing masonry wall



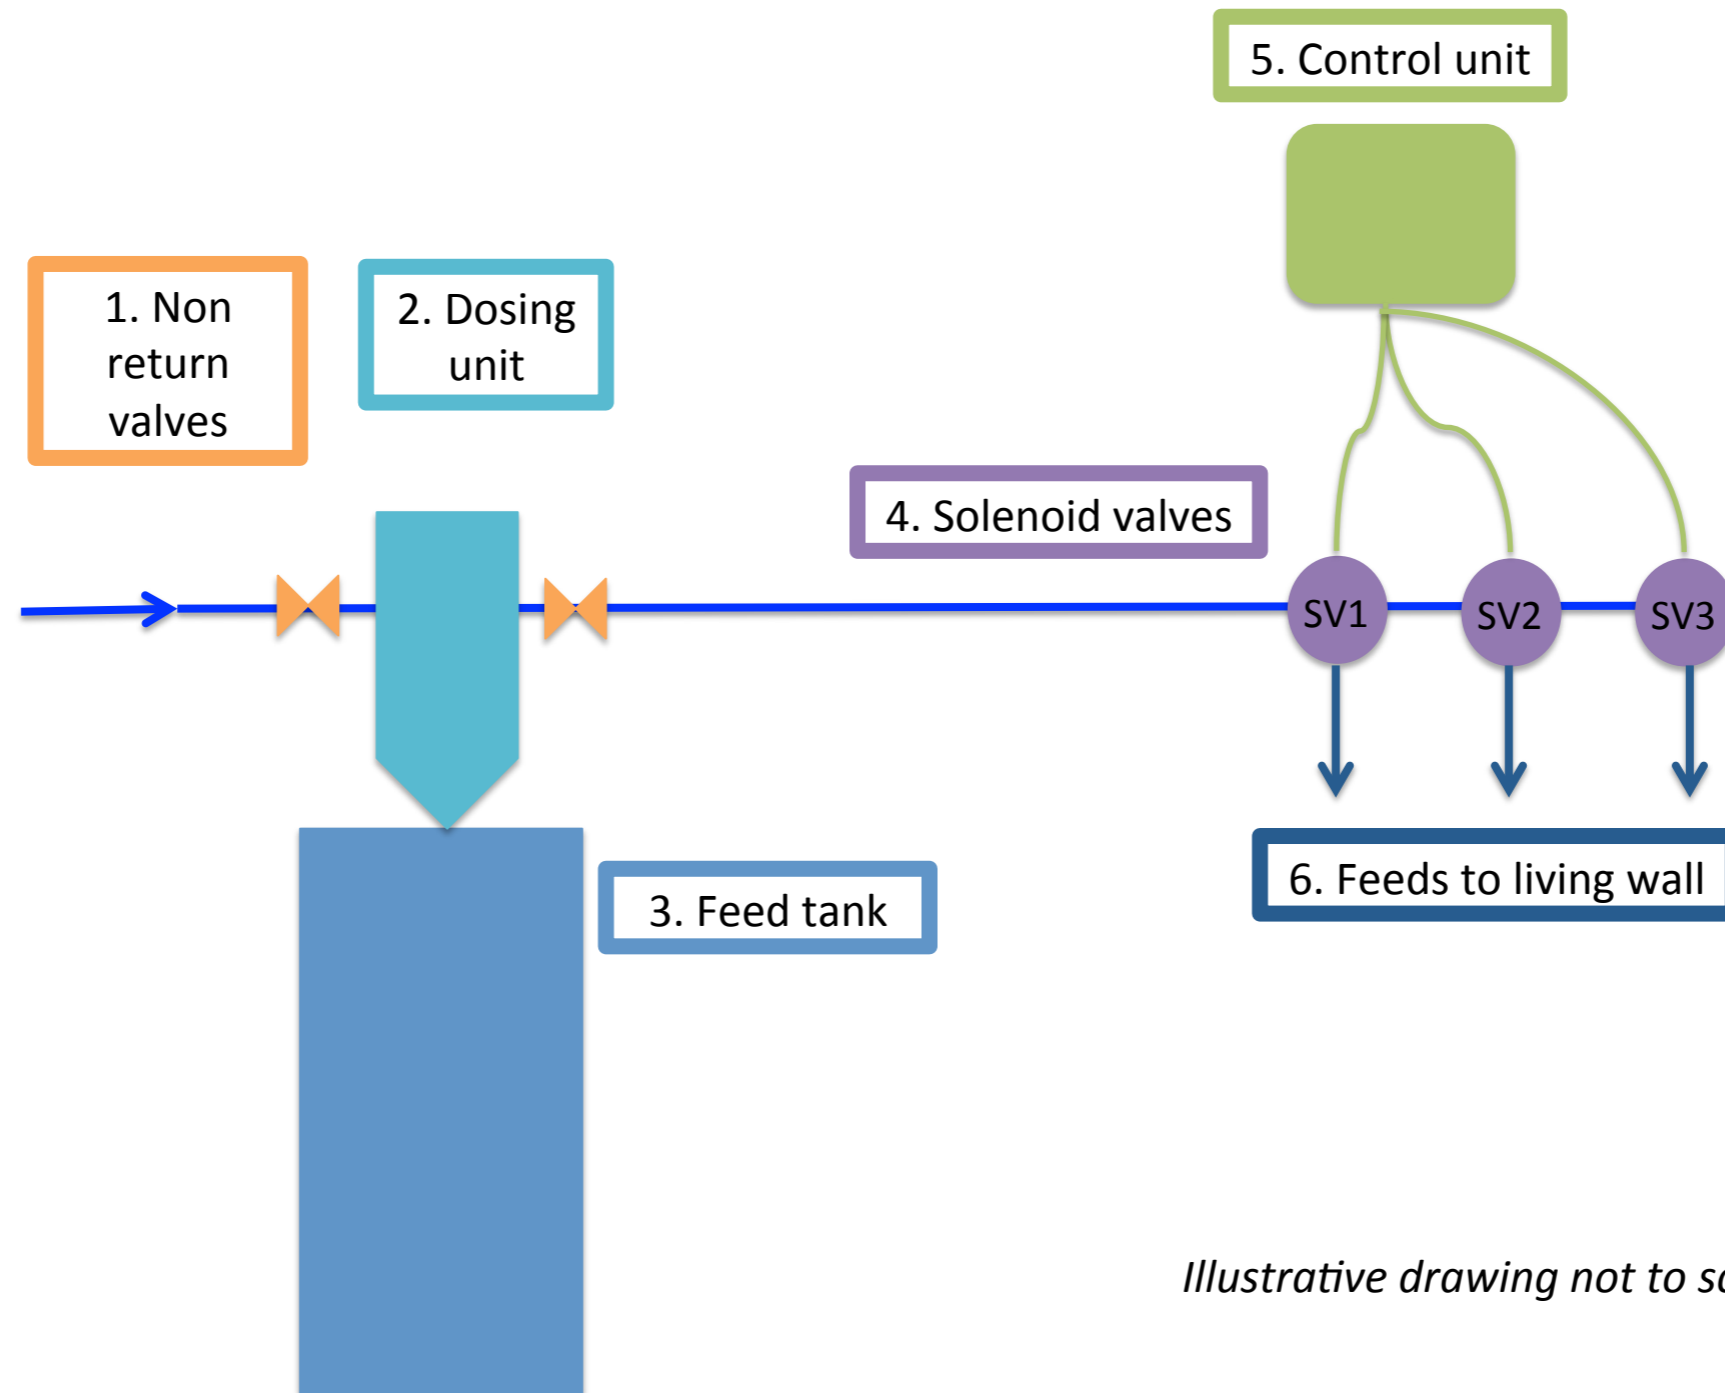

Illustrative drawing not to scale

