
44 DARTMOUTH PARK ROAD NW5 additional CR8 rooflights to hipped roof slopes

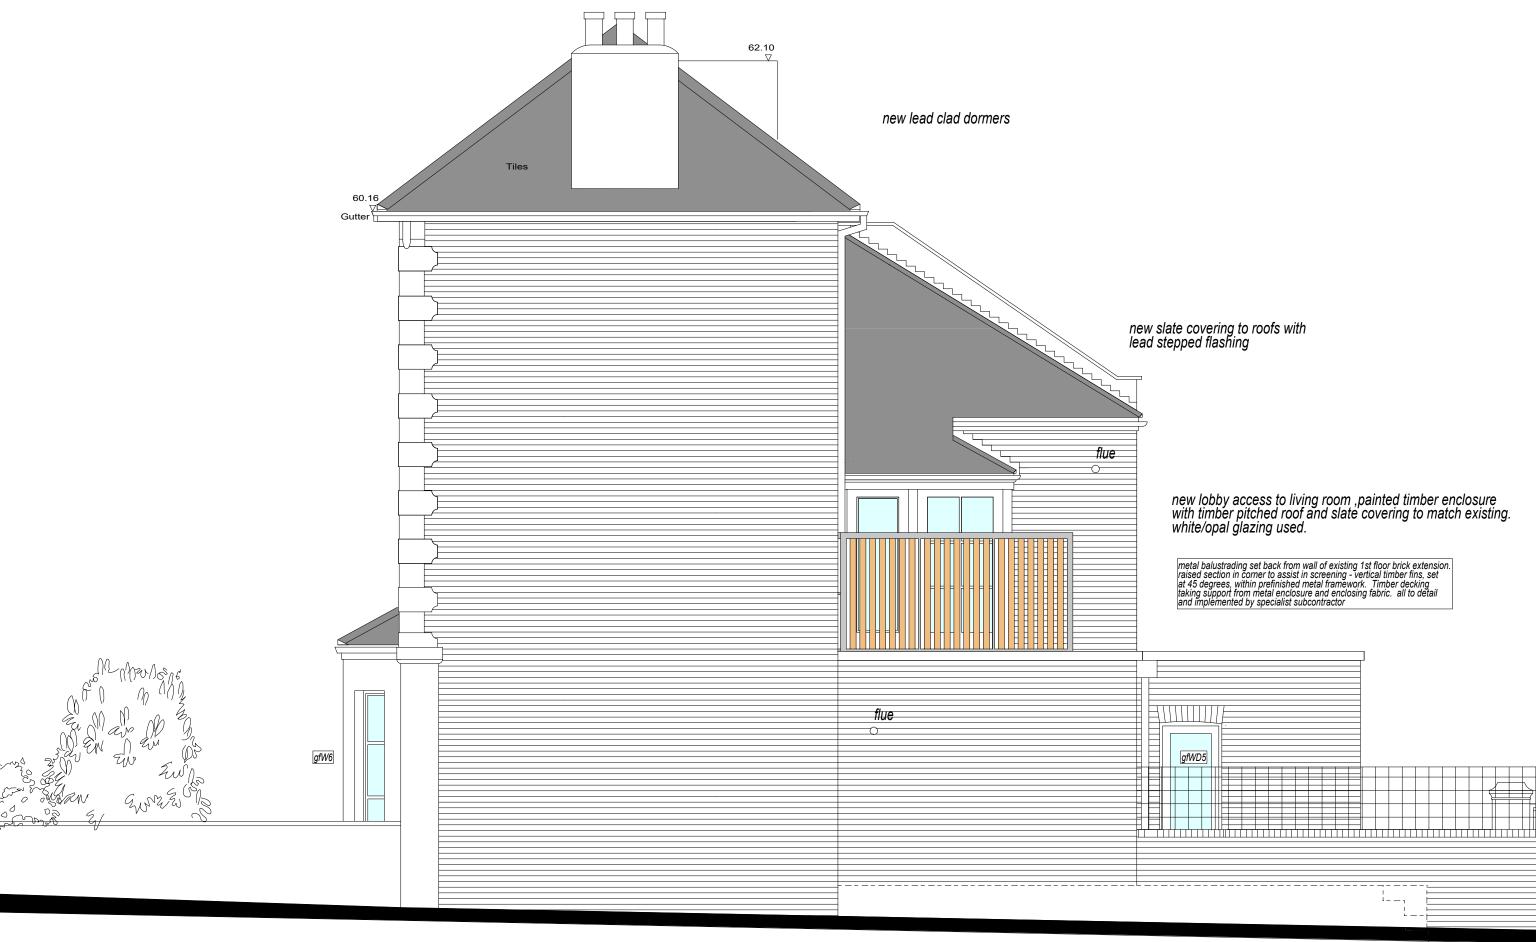

NE ELEVATION FACING NO. 46

