


Do not scale from the drawing, use written dimensions only.

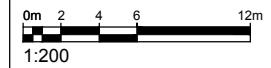

ORIGINAL SHEET SIZE **A3**

NOTES


This drawing is produced for use in this project only and may not be used for any other purpose. Hamson Barron Smith Ltd. accept no liability for the use of this drawing other than the purpose for which it was intended in connection with this project as recorded on the title block fields 'Purpose for Issue' and 'File Status Code'.
This drawing may not be reproduced in any form without prior written agreement of Hamson Barron Smith Ltd.
© Crown Copyright and database rights 2015. Ordnance Survey licence number 100019340

KEY PLAN



KEY

- 01 - Existing pitched roof
- 02 - Existing cast iron rainwater/drainge
- 03 - Existing windows/doors
- 04 - Existing railings
- 05 - Existing brickwork

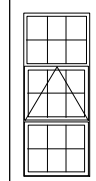

Existing windows/doors

| | | | |
|-------------|-------|-------------|-------|
| REVISED BY: | DATE: | CHECKED BY: | DATE: |
|-------------|-------|-------------|-------|

PURPOSE OF ISSUE **PLANNING APPROVAL**

FILE STATUS CODE **S4**

Hamson Barron Smith
 office@hamsonbarronsmith.com
 www.hamsonbarronsmith.com
 London
 3 Matliggs Place
 169 Tower Bridge Road
 London SE1 3JB
 +44 (0)20 7940 3456

RIBA Chartered Practice | RIBA Client Advisor | ISO9001 | ISO14001
Green Register | AECB | Passivhaus Trust Patron Member

CLIENT **LONDON BOROUGH OF CAMDEN**

PROJECT **BRECKNOCK PRIMARY SCHOOL
10 CLIFF VILLAS, LONDON, NW1 9AL**


TITLE **EXISTING ELEVATIONS C, D, F & G
MAIN BUILDING**

| | | | |
|------------------|------------|-------|---------|
| SCALES | DATE | DRAWN | CHECKED |
| SCALE 1:200 @ A3 | 23/08/2018 | VH | SS |


| | | | |
|-----------------------|----------------|------------|-----------|
| PROJECT NR | DRAWING FIELDS | UNIQUE NR | REV CODE |
| 19-3-1000-HBS- | DR-A- | 005 | P0 |




ELEVATION C

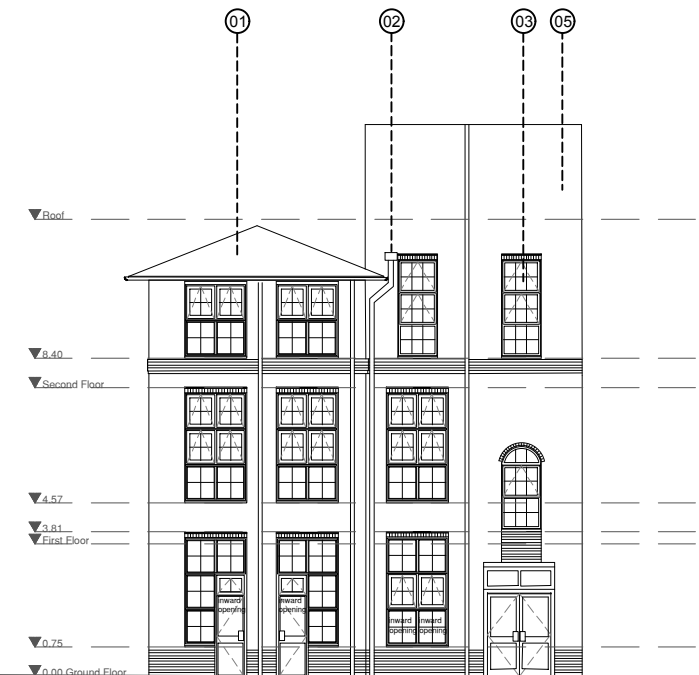

ELEVATION D

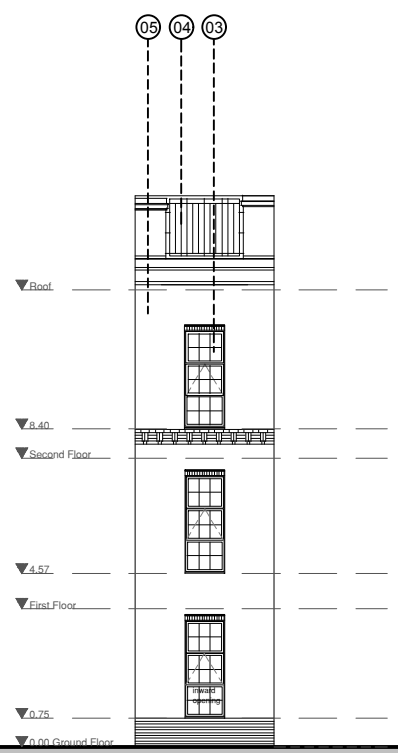

ELEVATION F

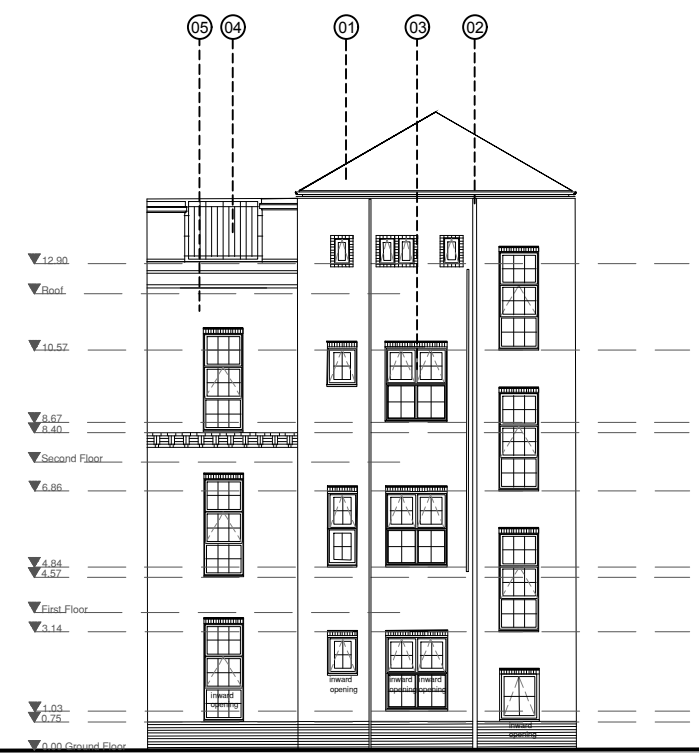

ELEVATION G