


Single Oven
Warming drawer
General Storage

Sink run
Large butler sink,
Integrated Dishdrawer
and waste bin

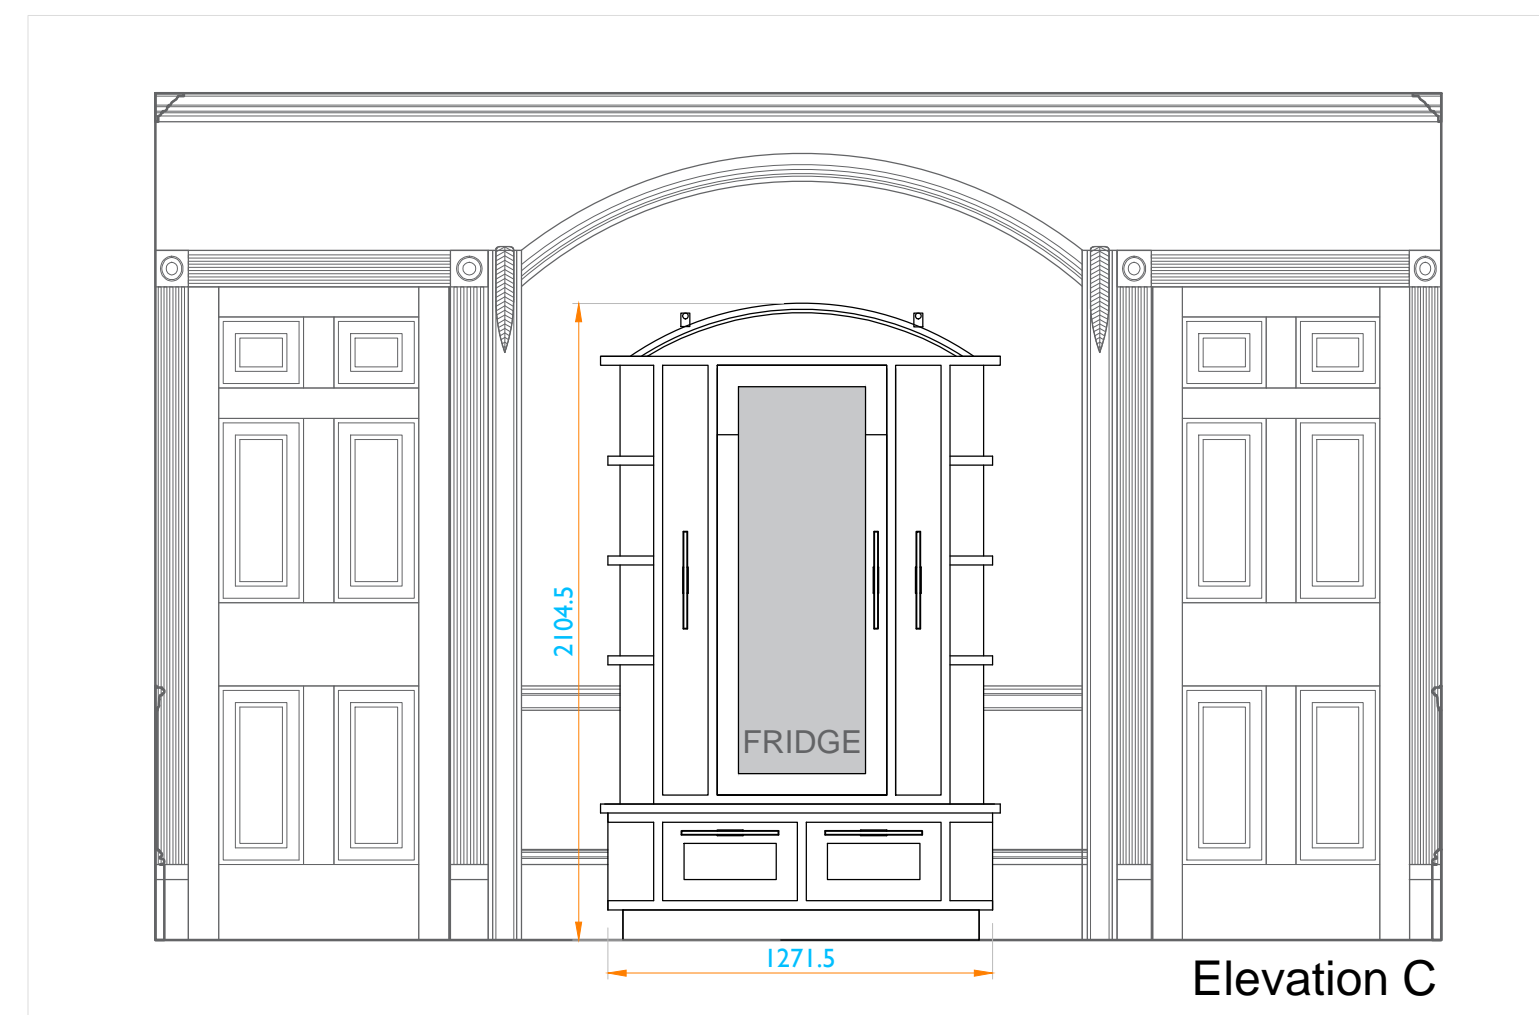

Fridge cabinet
Larder fridge with ice
compartment and
general storage


Elevation C

Drum Cabinet
To include deep pan drawers
below counter level with
shelving above.




Drum storage cabinet

Elevation B

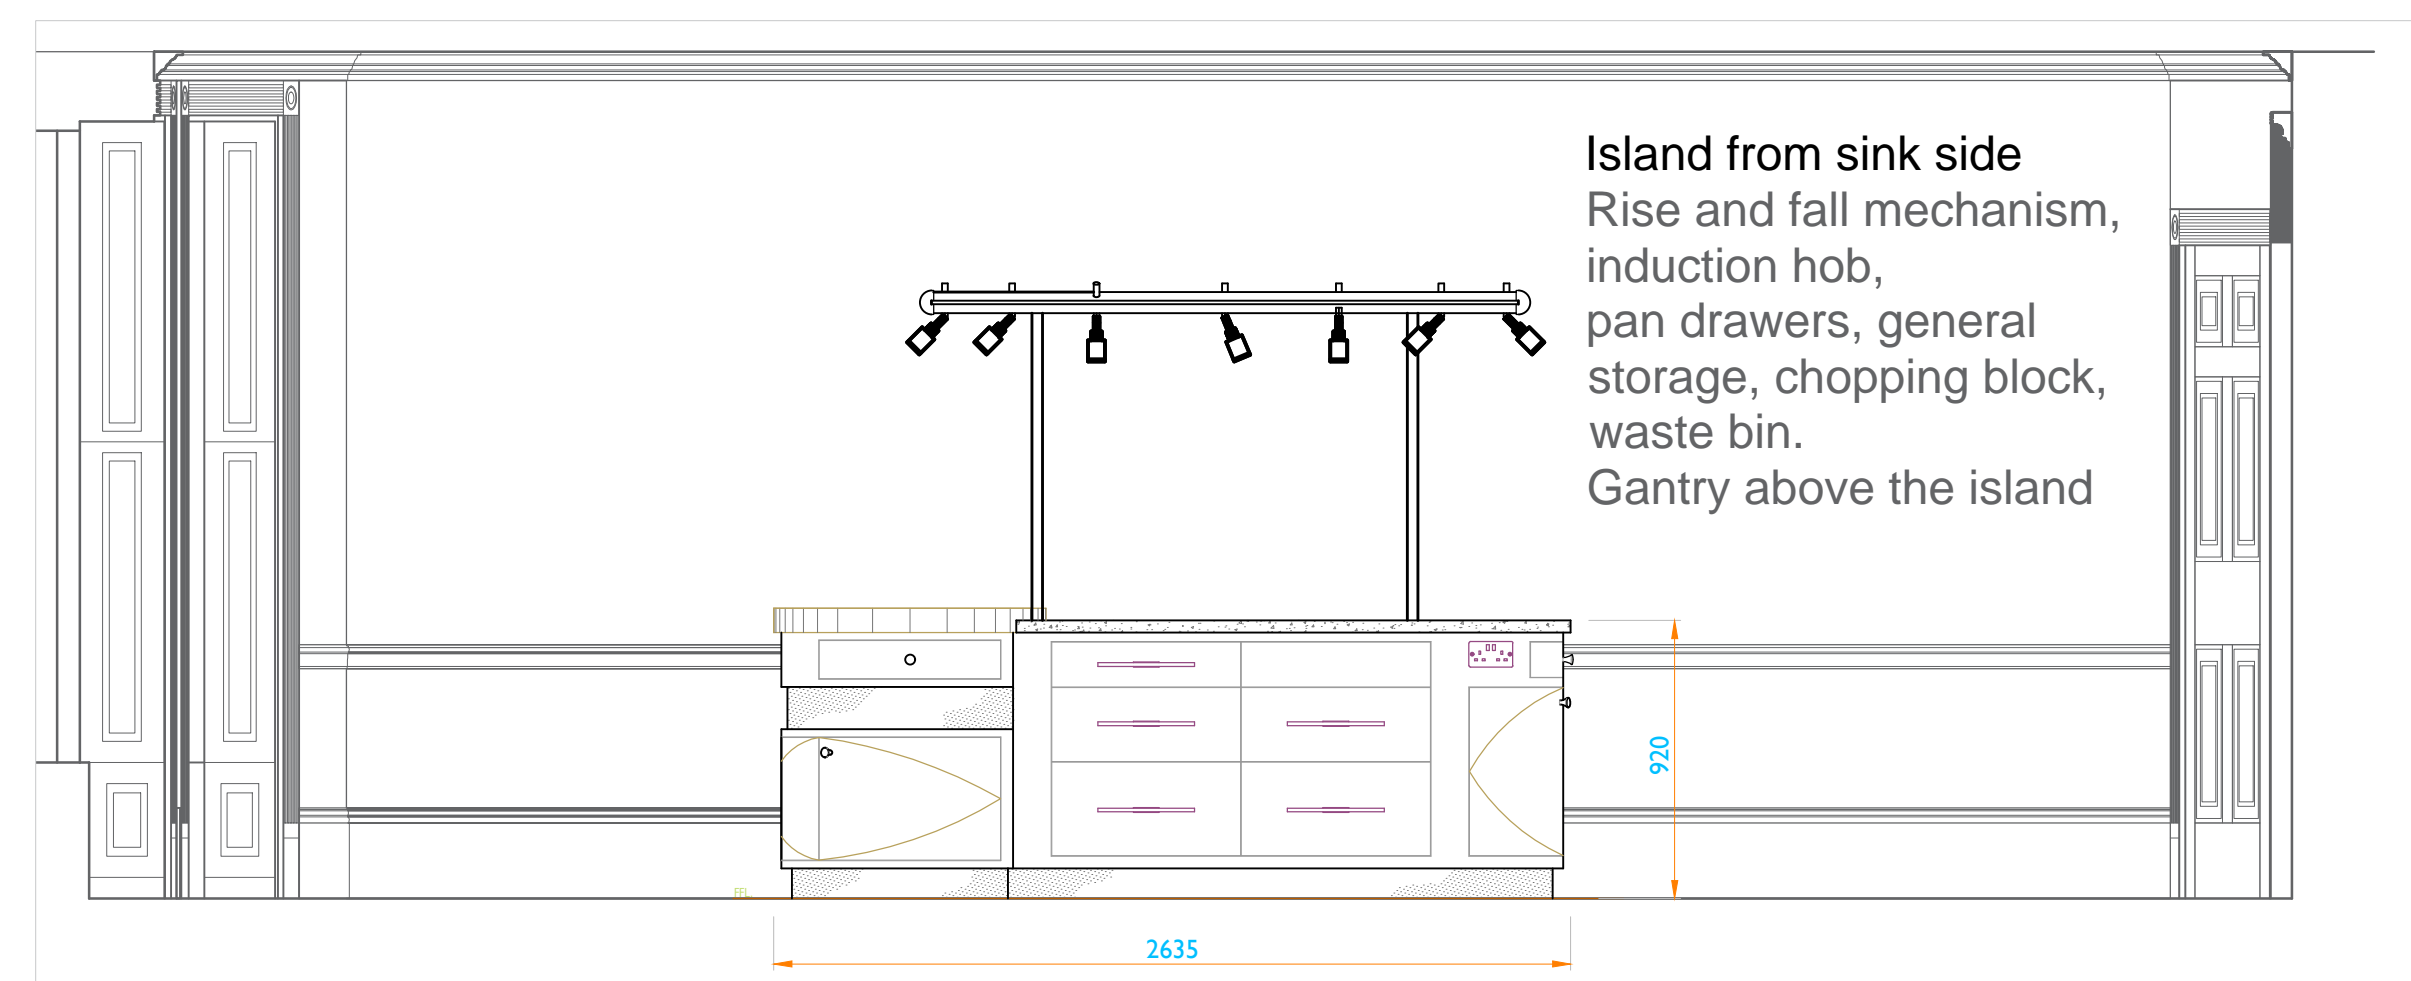

Island from sink side
Rise and fall mechanism,
induction hob,
pan drawers, general
storage, chopping block,
waste bin.
Gantry above the island

Plan View

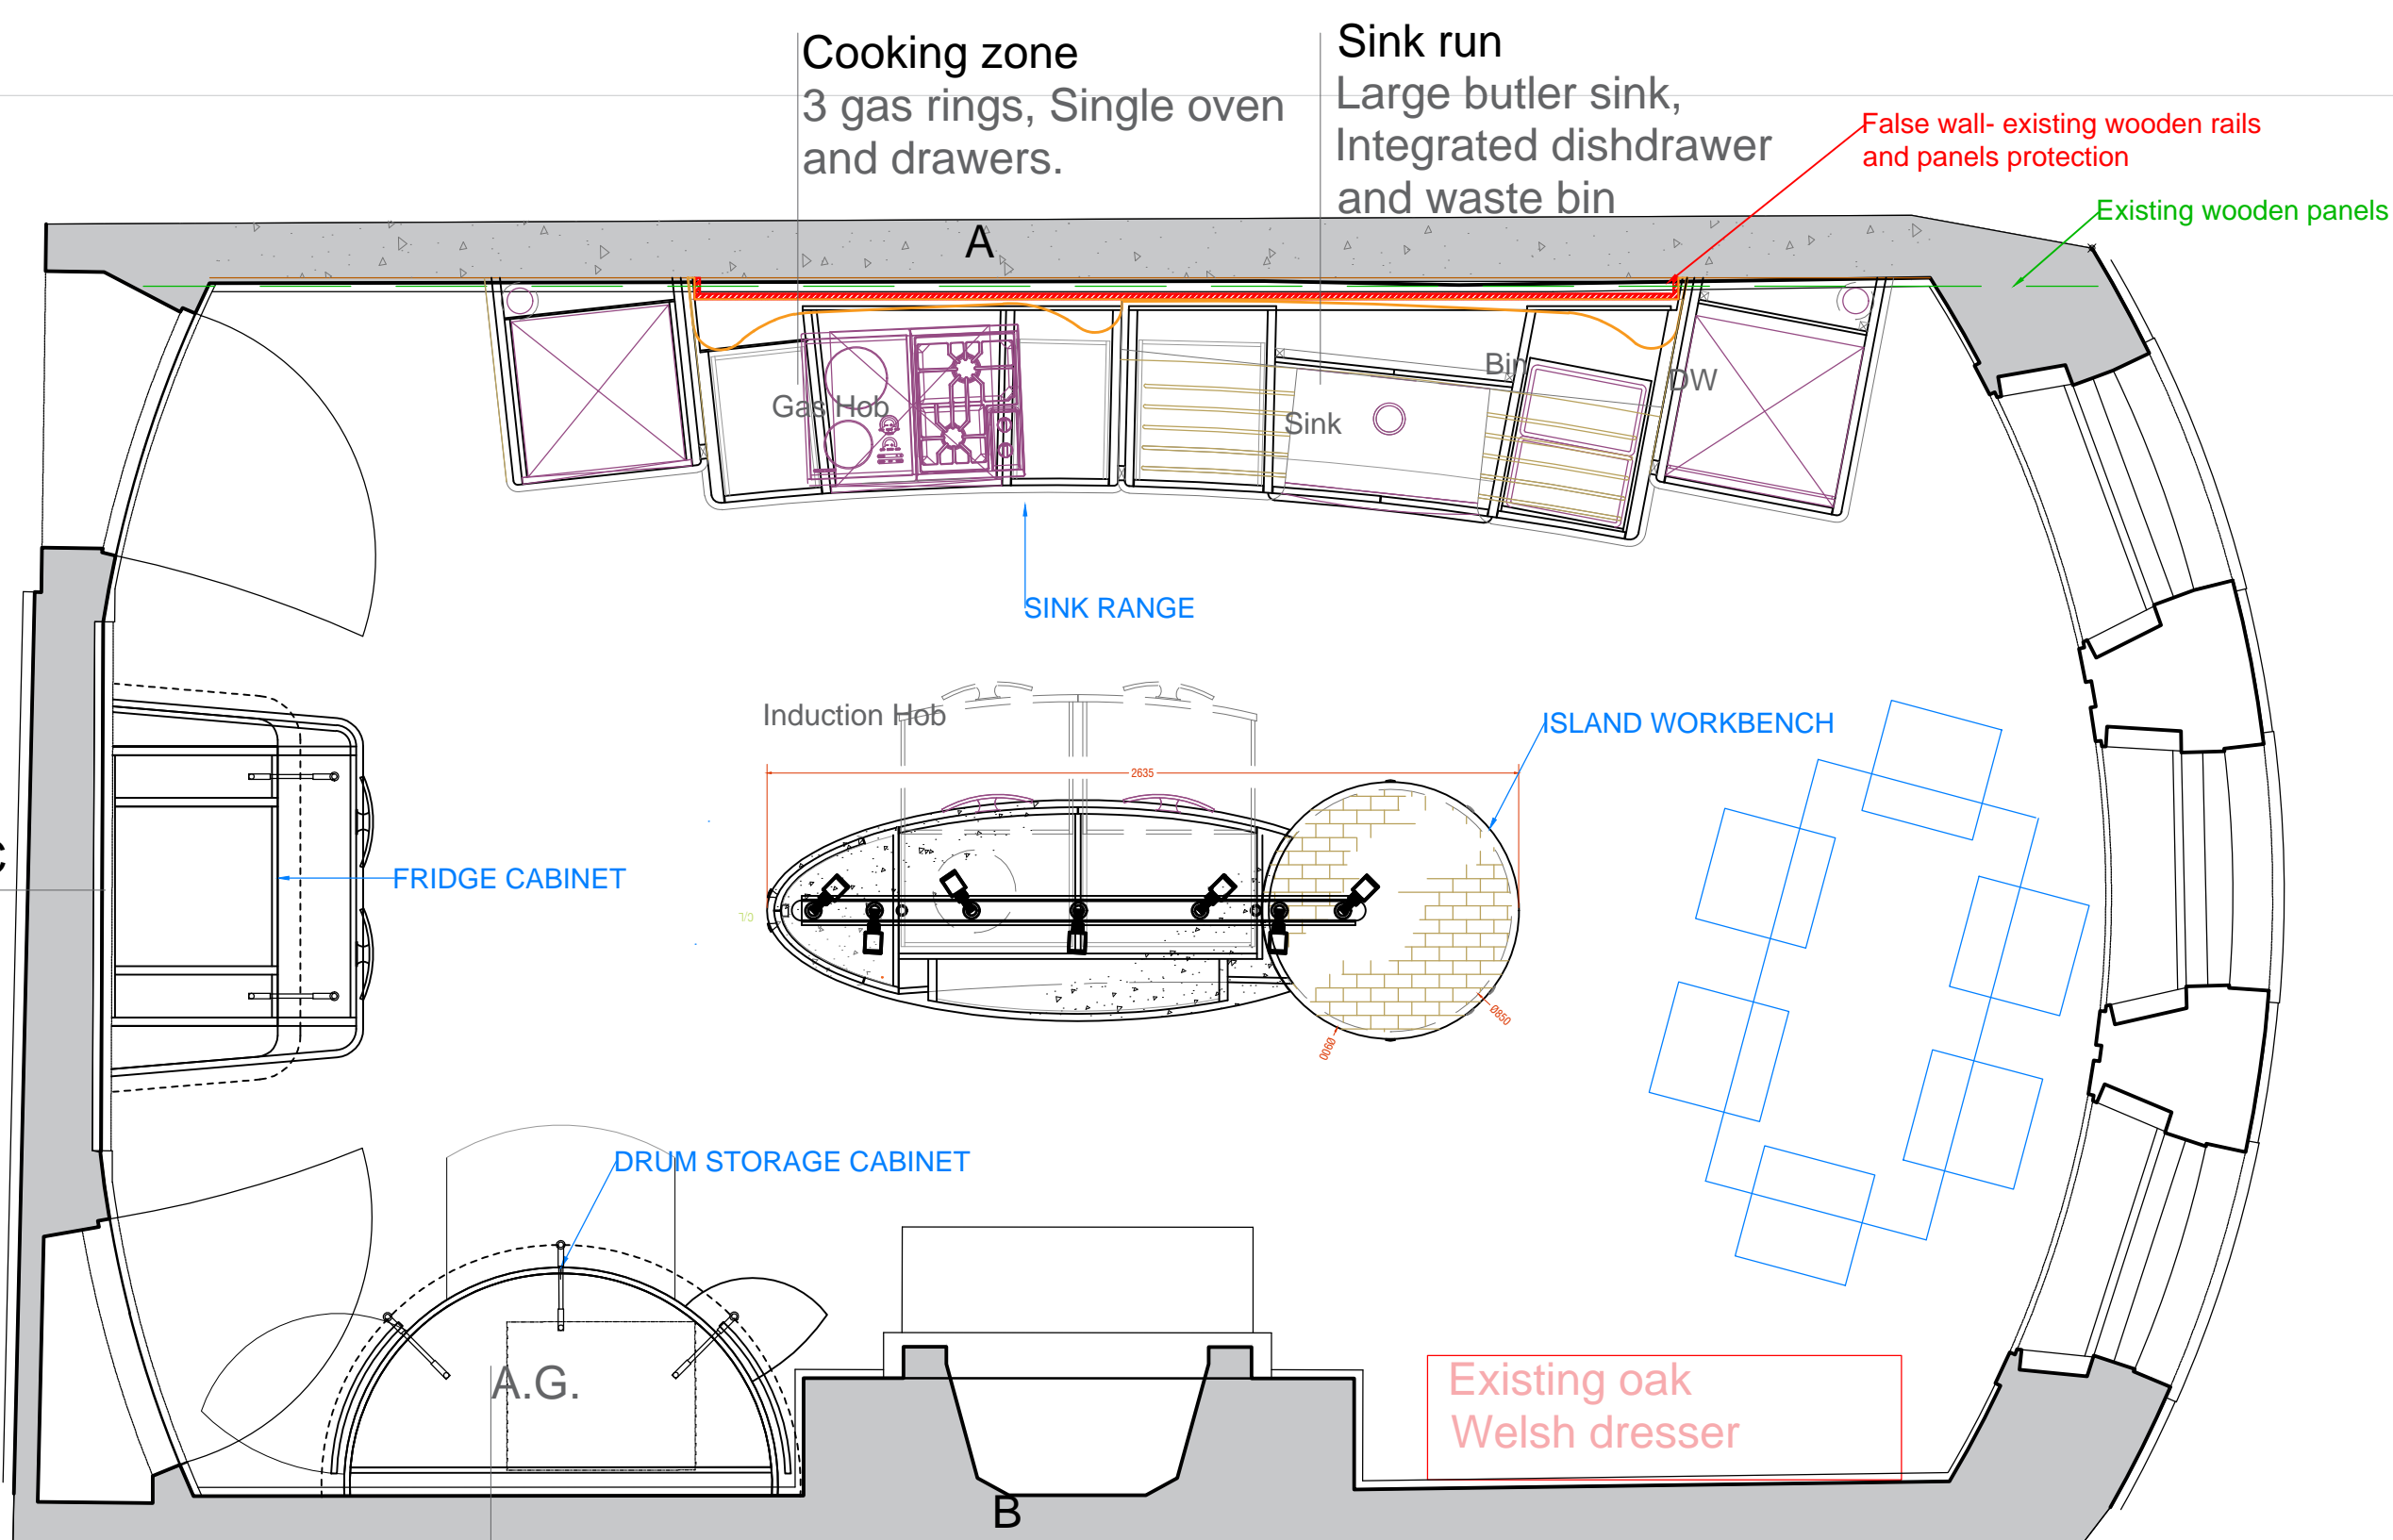

Cooking zone
3 gas rings, Single oven
and drawers.

Sink run
Large butler sink,
Integrated dishdrawer
and waste bin

False wall- existing wooden rails
and panels protection


Existing wooden panels

FRIDGE CABINET

ISLAND WORKBENCH

DRUM STORAGE CABINET

Drum storage cabinet
Appliance garage
To include deep pan drawers
below counter level with
shelving above.

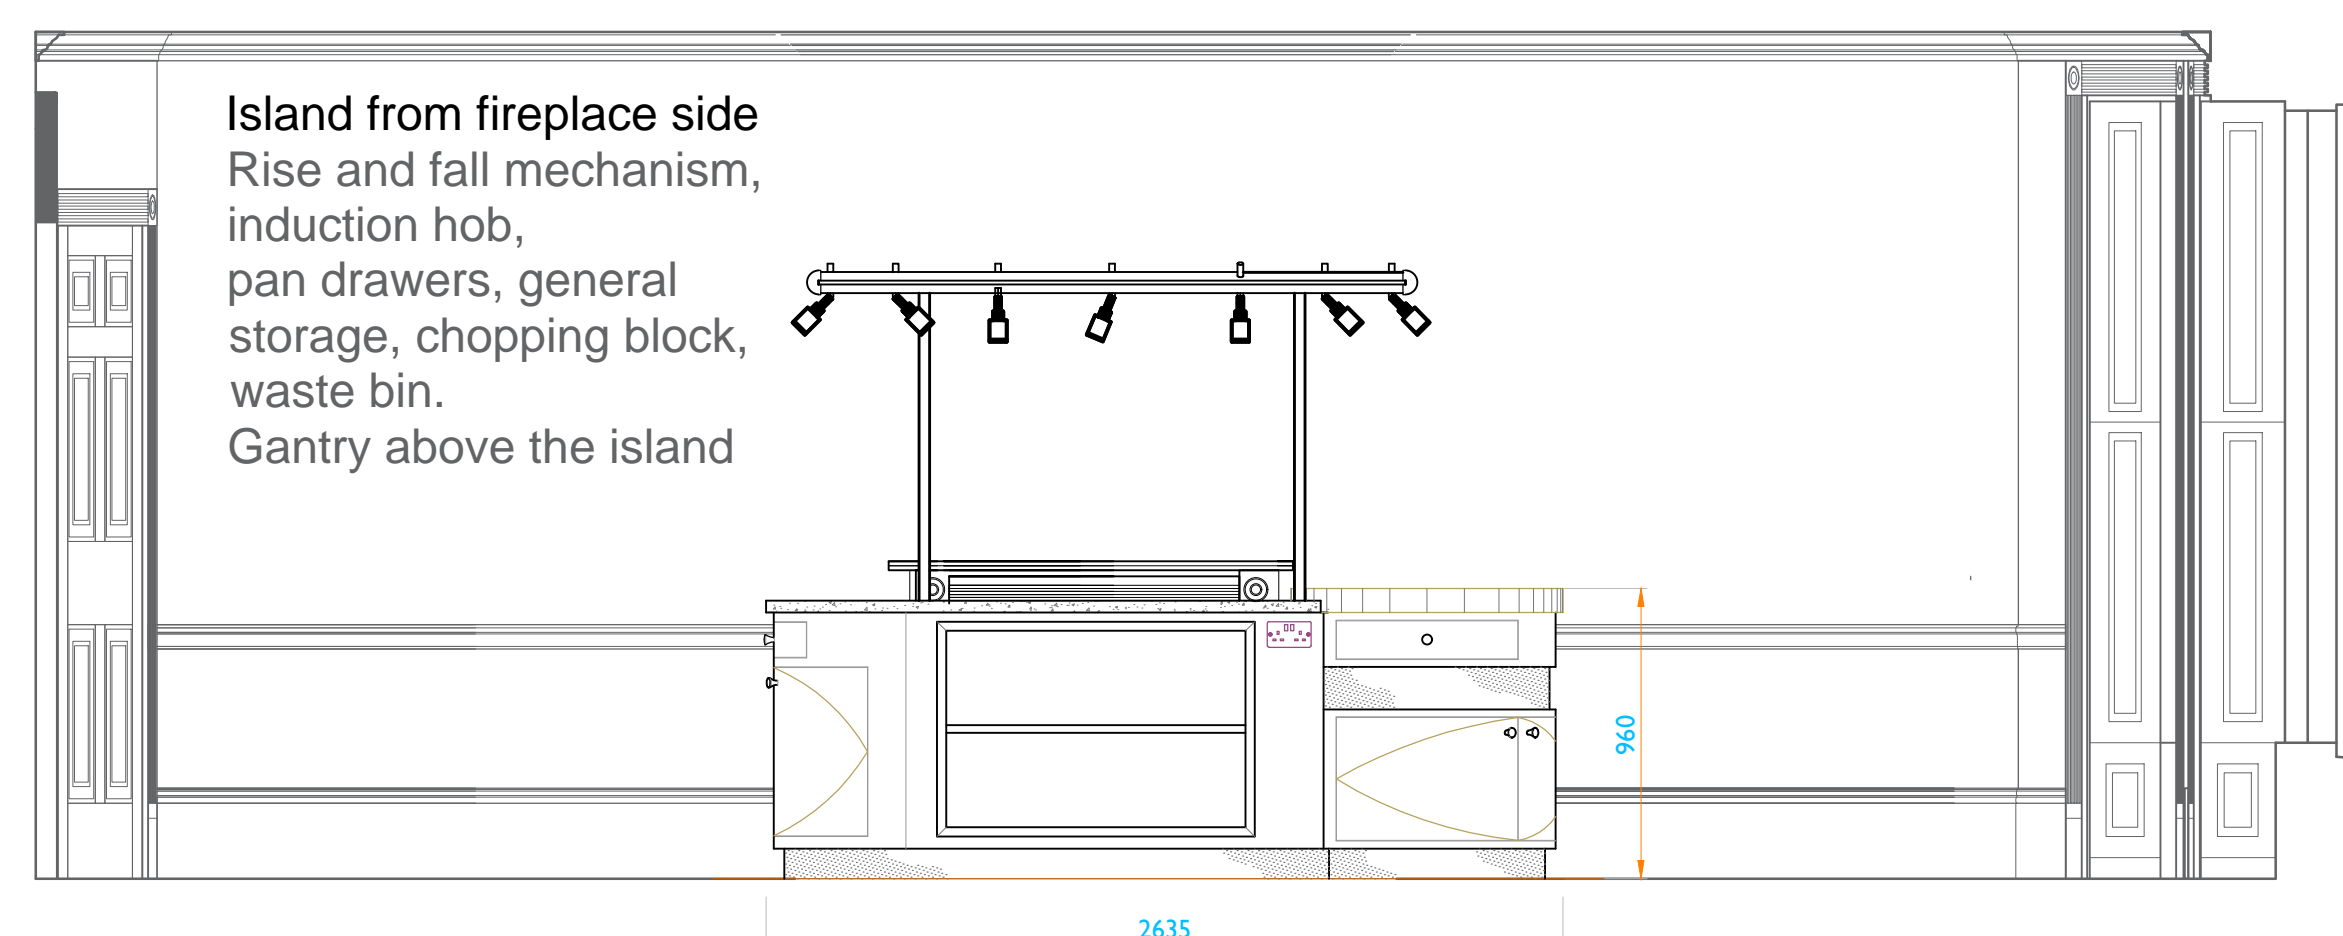


Island from fireplace side
Rise and fall mechanism,
induction hob,
pan drawers, general
storage, chopping block,
waste bin.
Gantry above the island

JOHNNY GREY STUDIOS
REDEFINING KITCHEN DESIGN


Frying Copes, Frying Lane, Rogate, Petersfield, Hampshire, GU31 5DH, England
+44 (0) 1730 821 424 - info@johnnycgreystudios.com - www.johnnycgreystudios.com

DRAWING NUMBER: KGA.01.rD
DRAWING TITLE: Kitchen plans
CLIENT: Mrs K. Gavron
PROJECT: Kitchen project
SCALE / UNITS: 1:25 / A1
DATE OF FIRST ISSUE: 16 August 2018

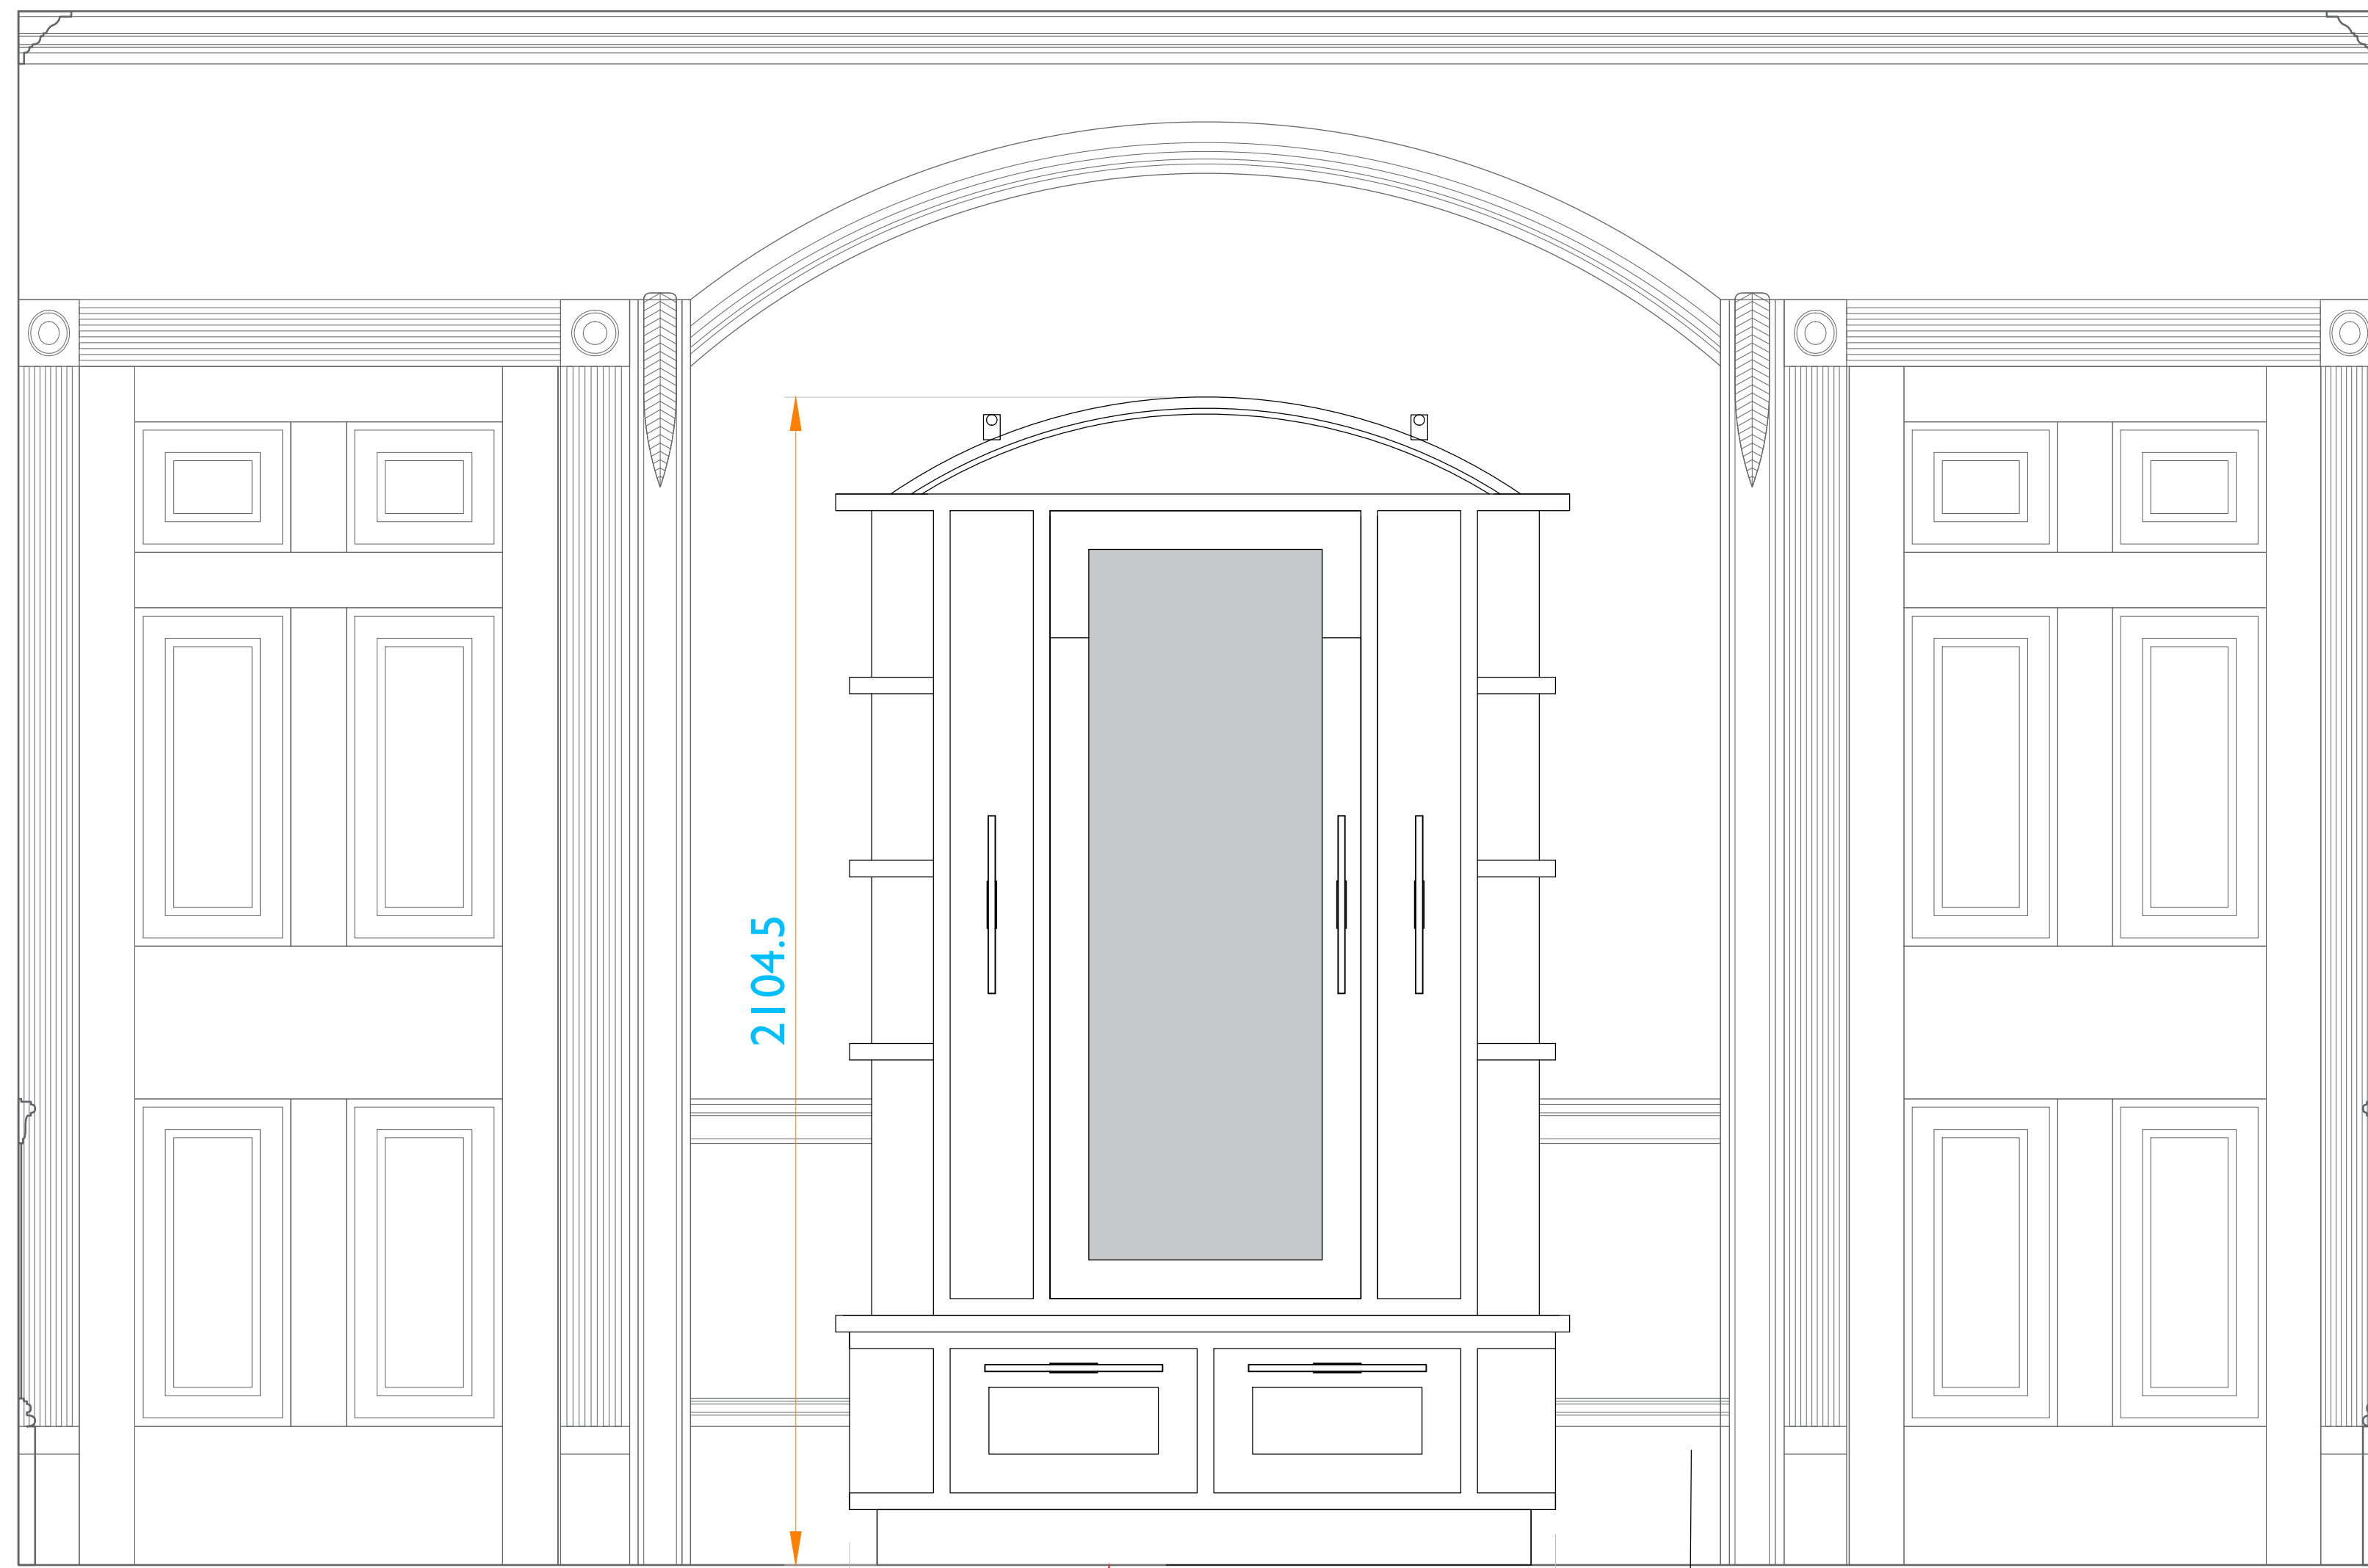

Elevation

Fridge cabinet on casters

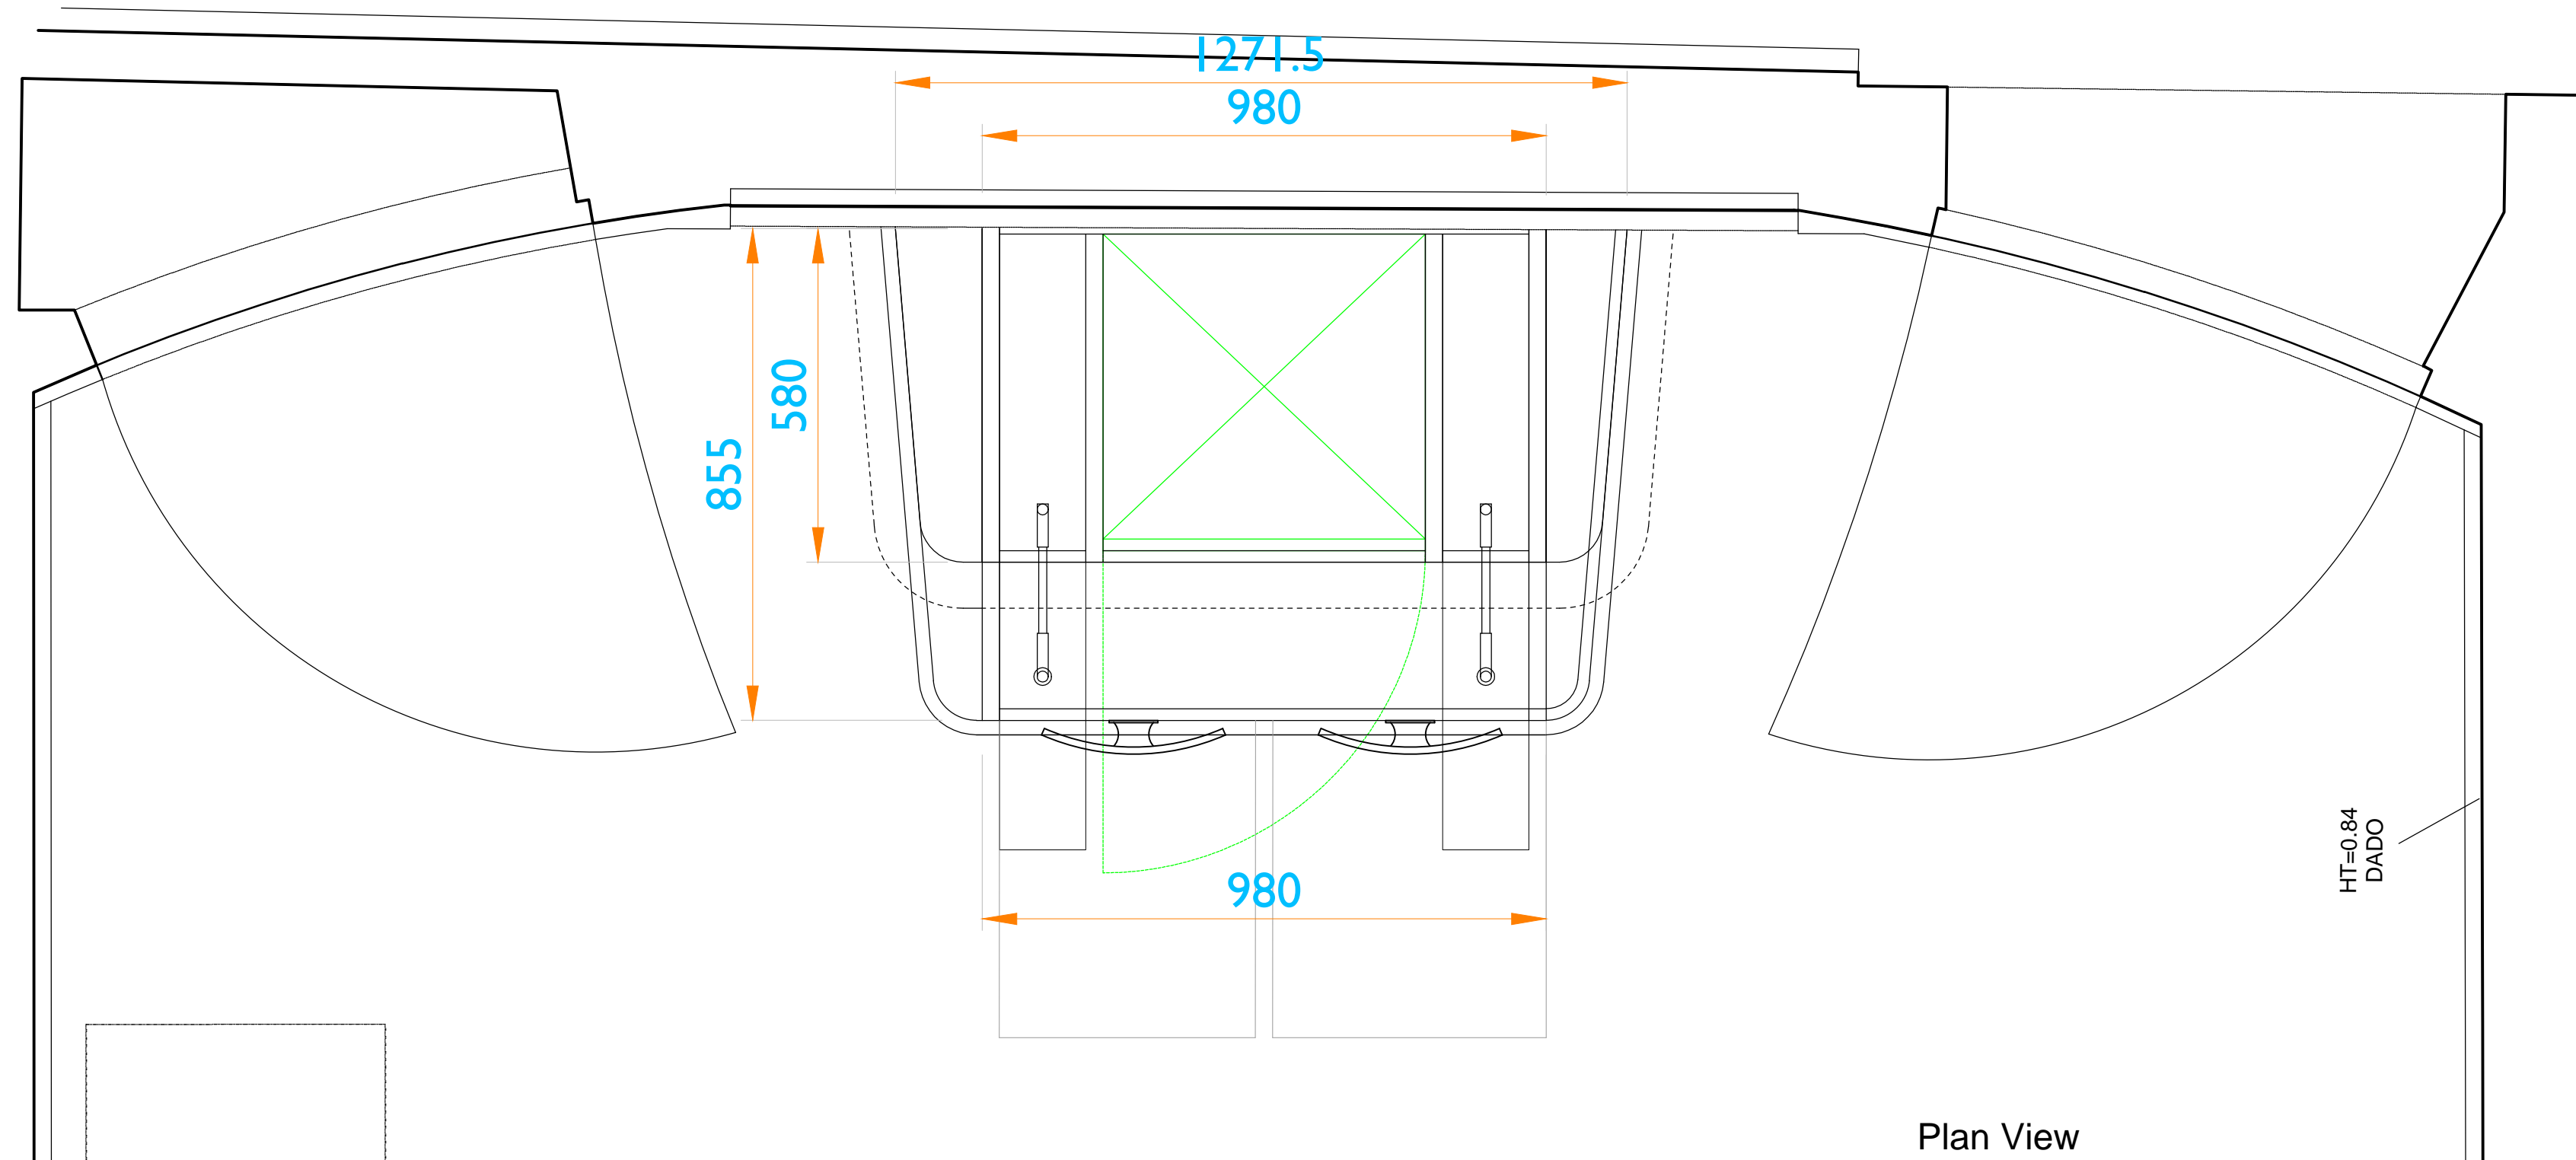

Plan View

JOHNNY GREY STUDIOS

REDEFINING KITCHEN DESIGN

Fyning Copas, Fyning Lane, Rogate, Petersfield, Hampshire, GU3 1DH, England
+44 (0) 1720 821 424 - info@johnnysgrey.com - www.johnnysgrey.com

DRAWING NUMBER:

KGA.05.rB

DRAWING TITLE:

Fridge Cabinet

CLIENT:

PROJECT:

Kitchen project

SCALE / UNITS:


1:10 / A1

DATE OF FIRST ISSUE:


16 August 2018



Elevation

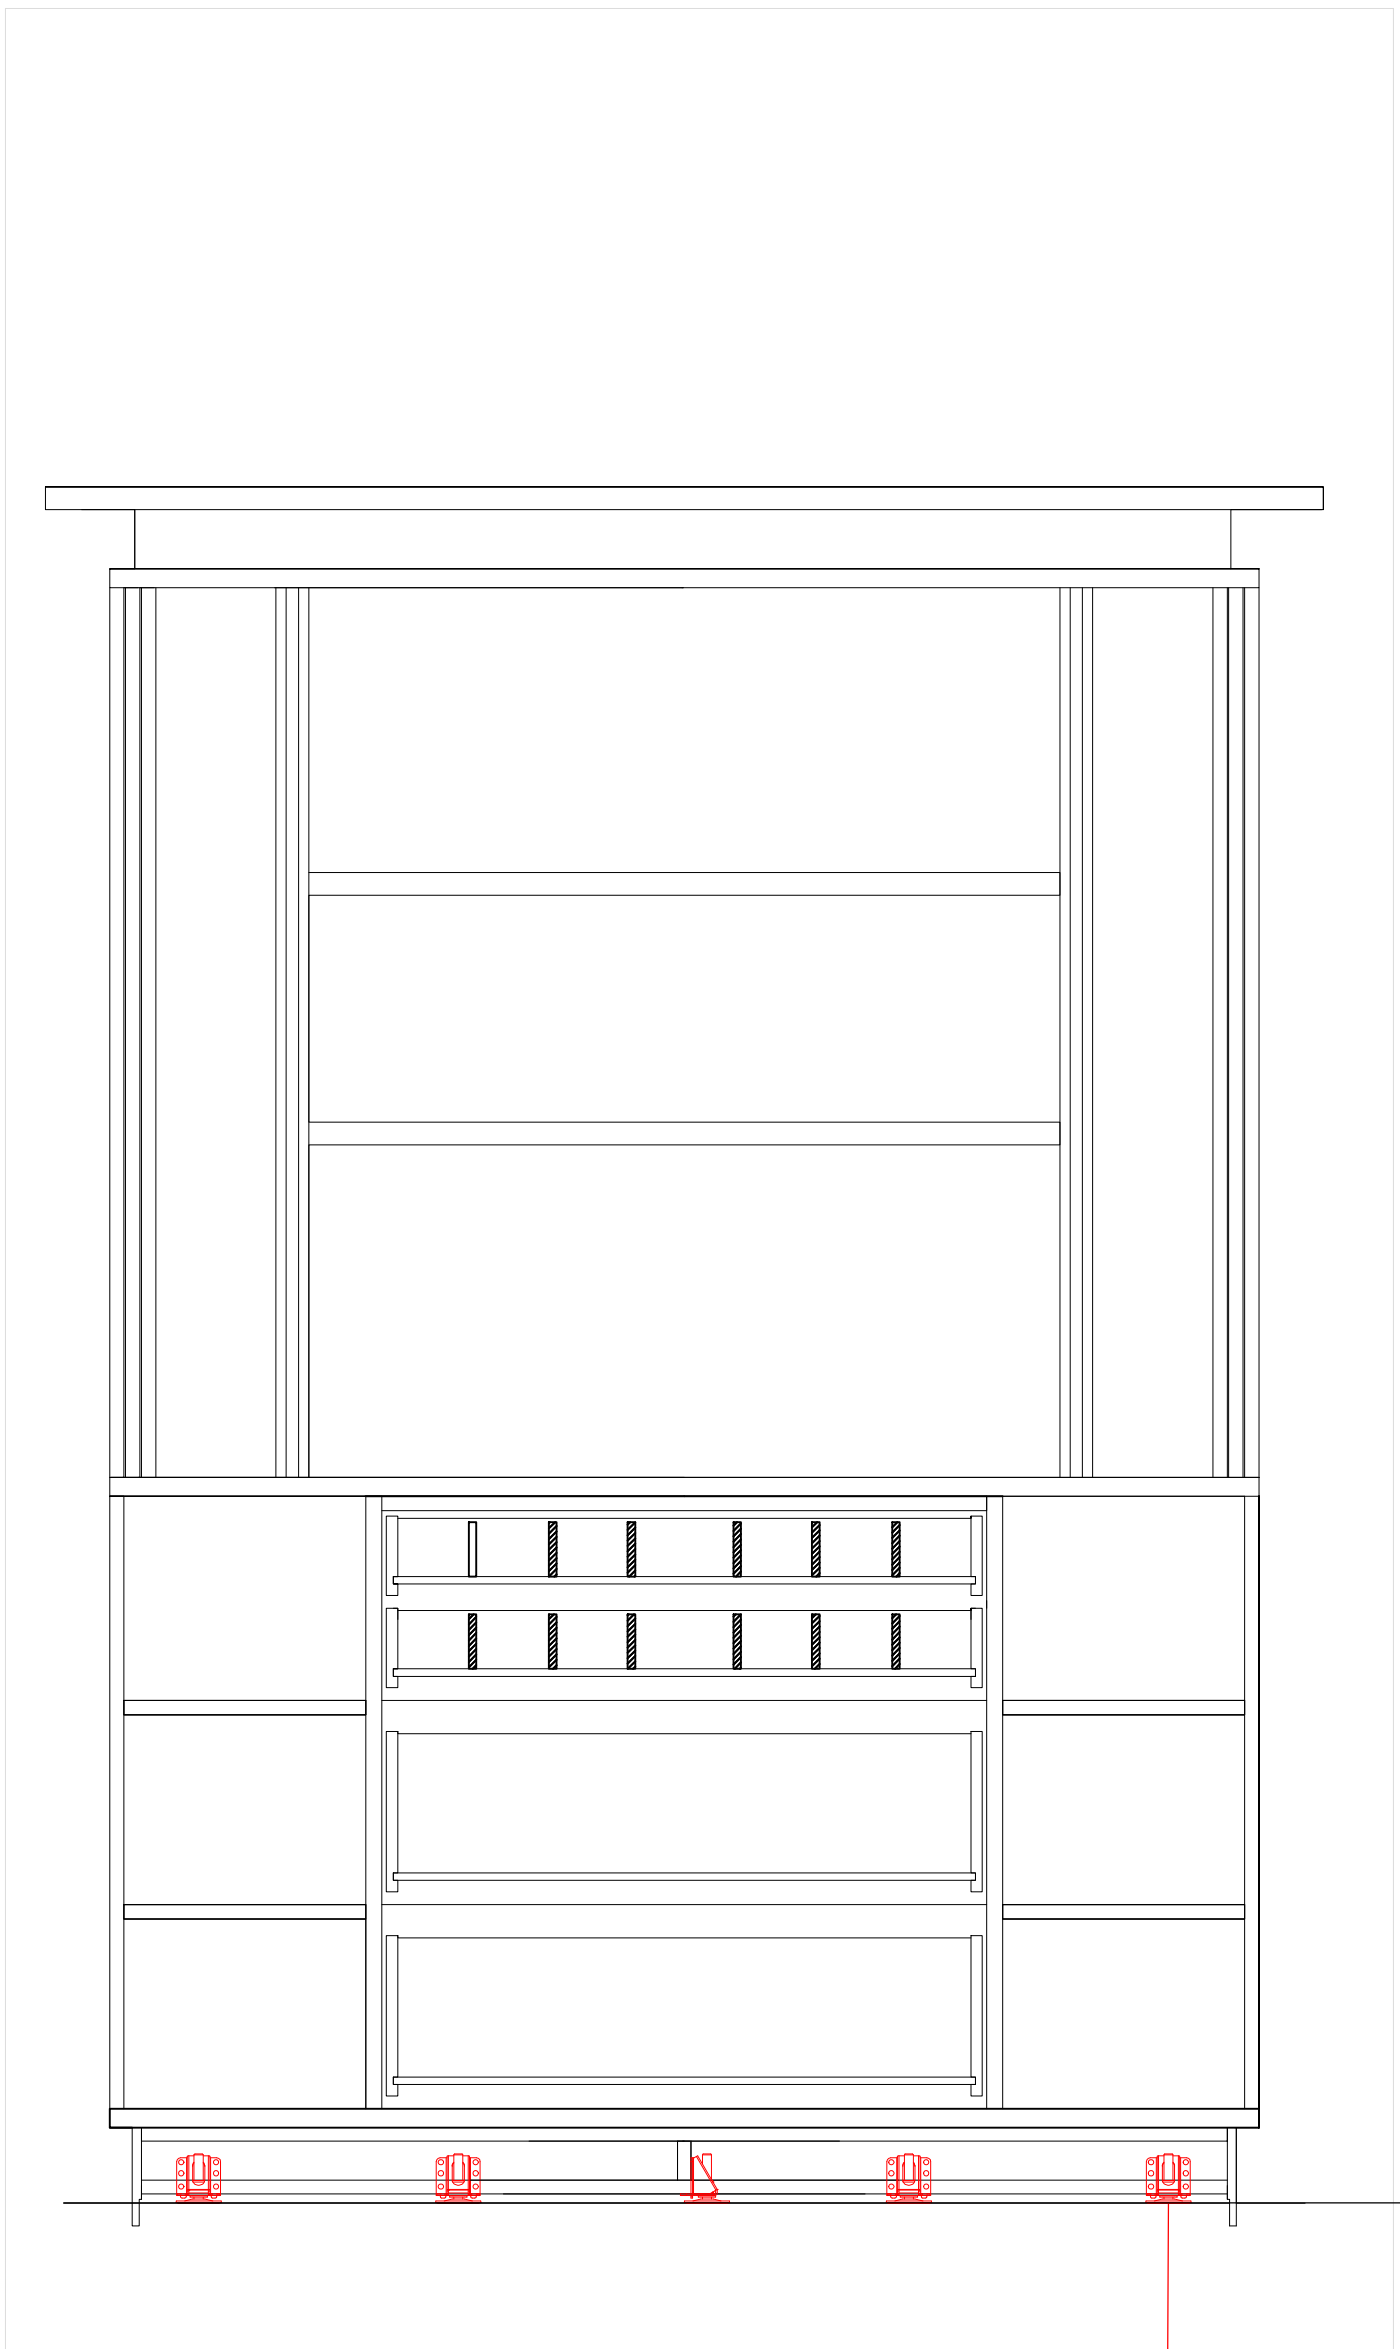

Cross section

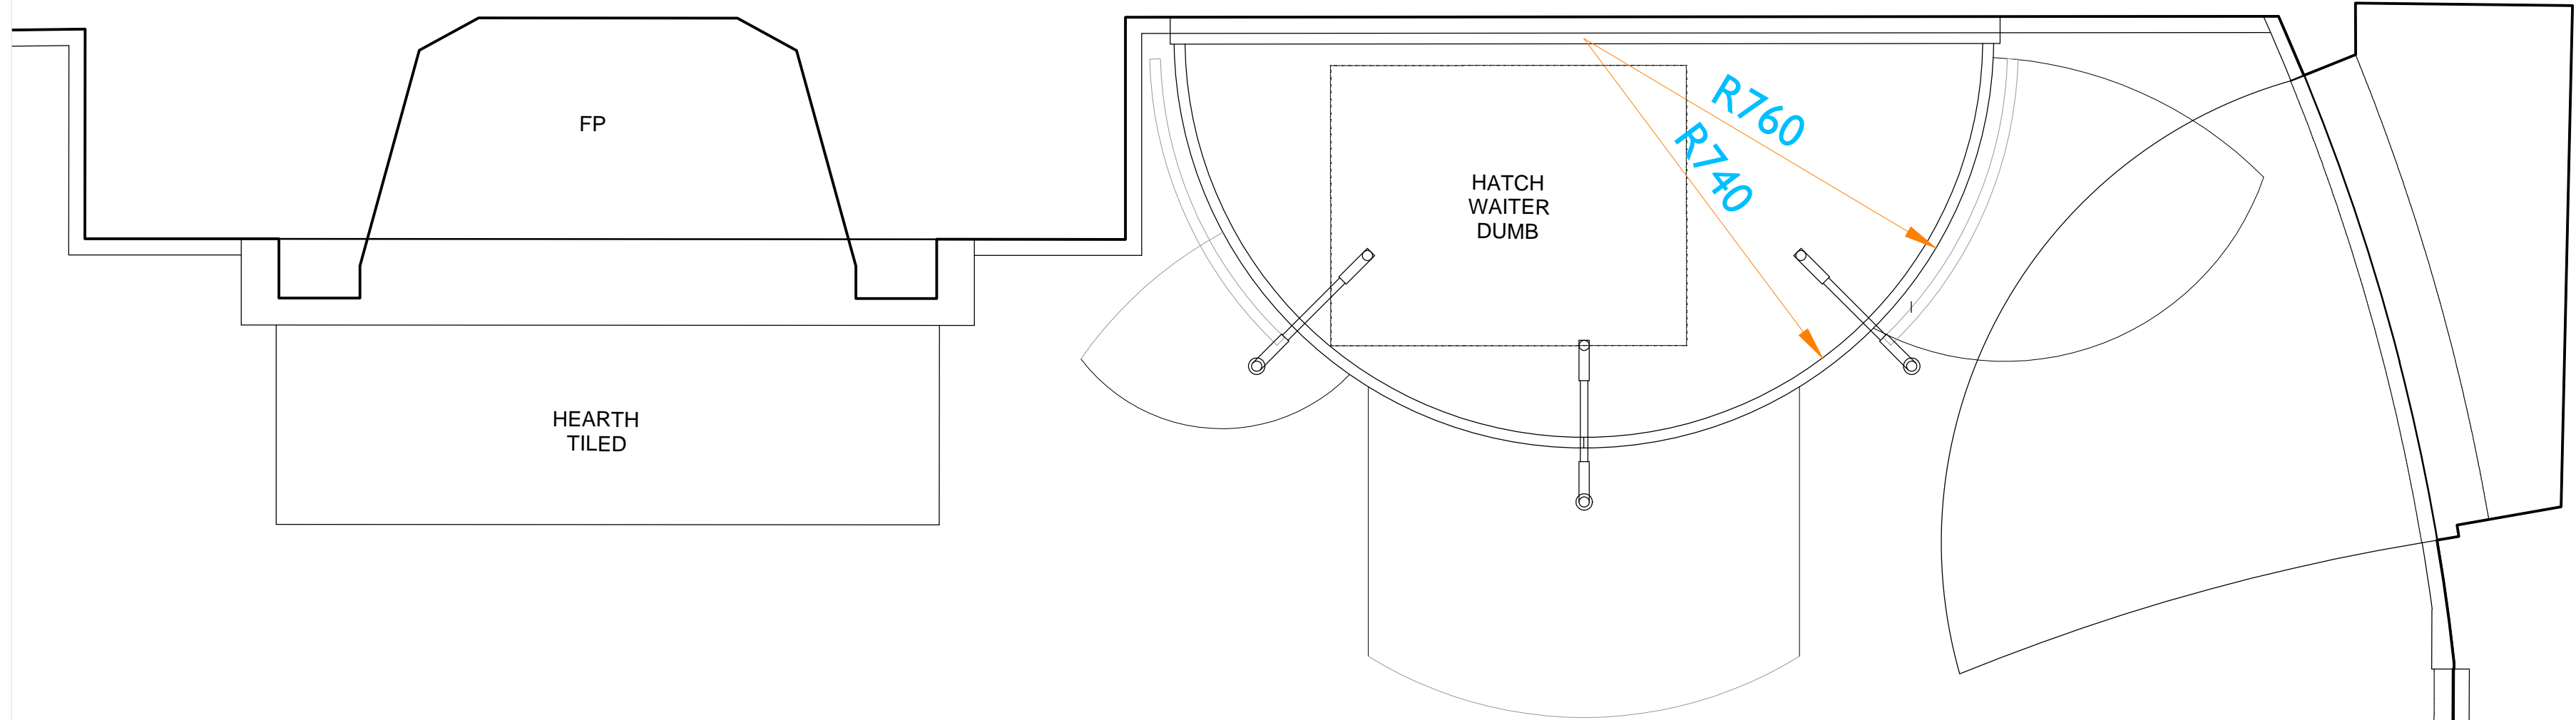

Plan view

Floor





Casters




JOHNNY GREY STUDIOS
REDEFINING KITCHEN DESIGN

Fyring Copas, Fyring Lane, Rogate, Petersfield, Hampshire, GU3 1DH, England
+44 (0) 1703 821 424 - info@johnnysgrey.com - www.johnnysgrey.com


DRAWING NUMBER:
KGA.06.rB
DRAWING TITLE:
Drum cabinet
CLIENT:
PROJECT:
Kitchen project
SCALE / UNITS:
1:10 / A1
DATE OF FIRST ISSUE:
16 August 2018


All rights reserved - © Johnny Grey Ltd 2017

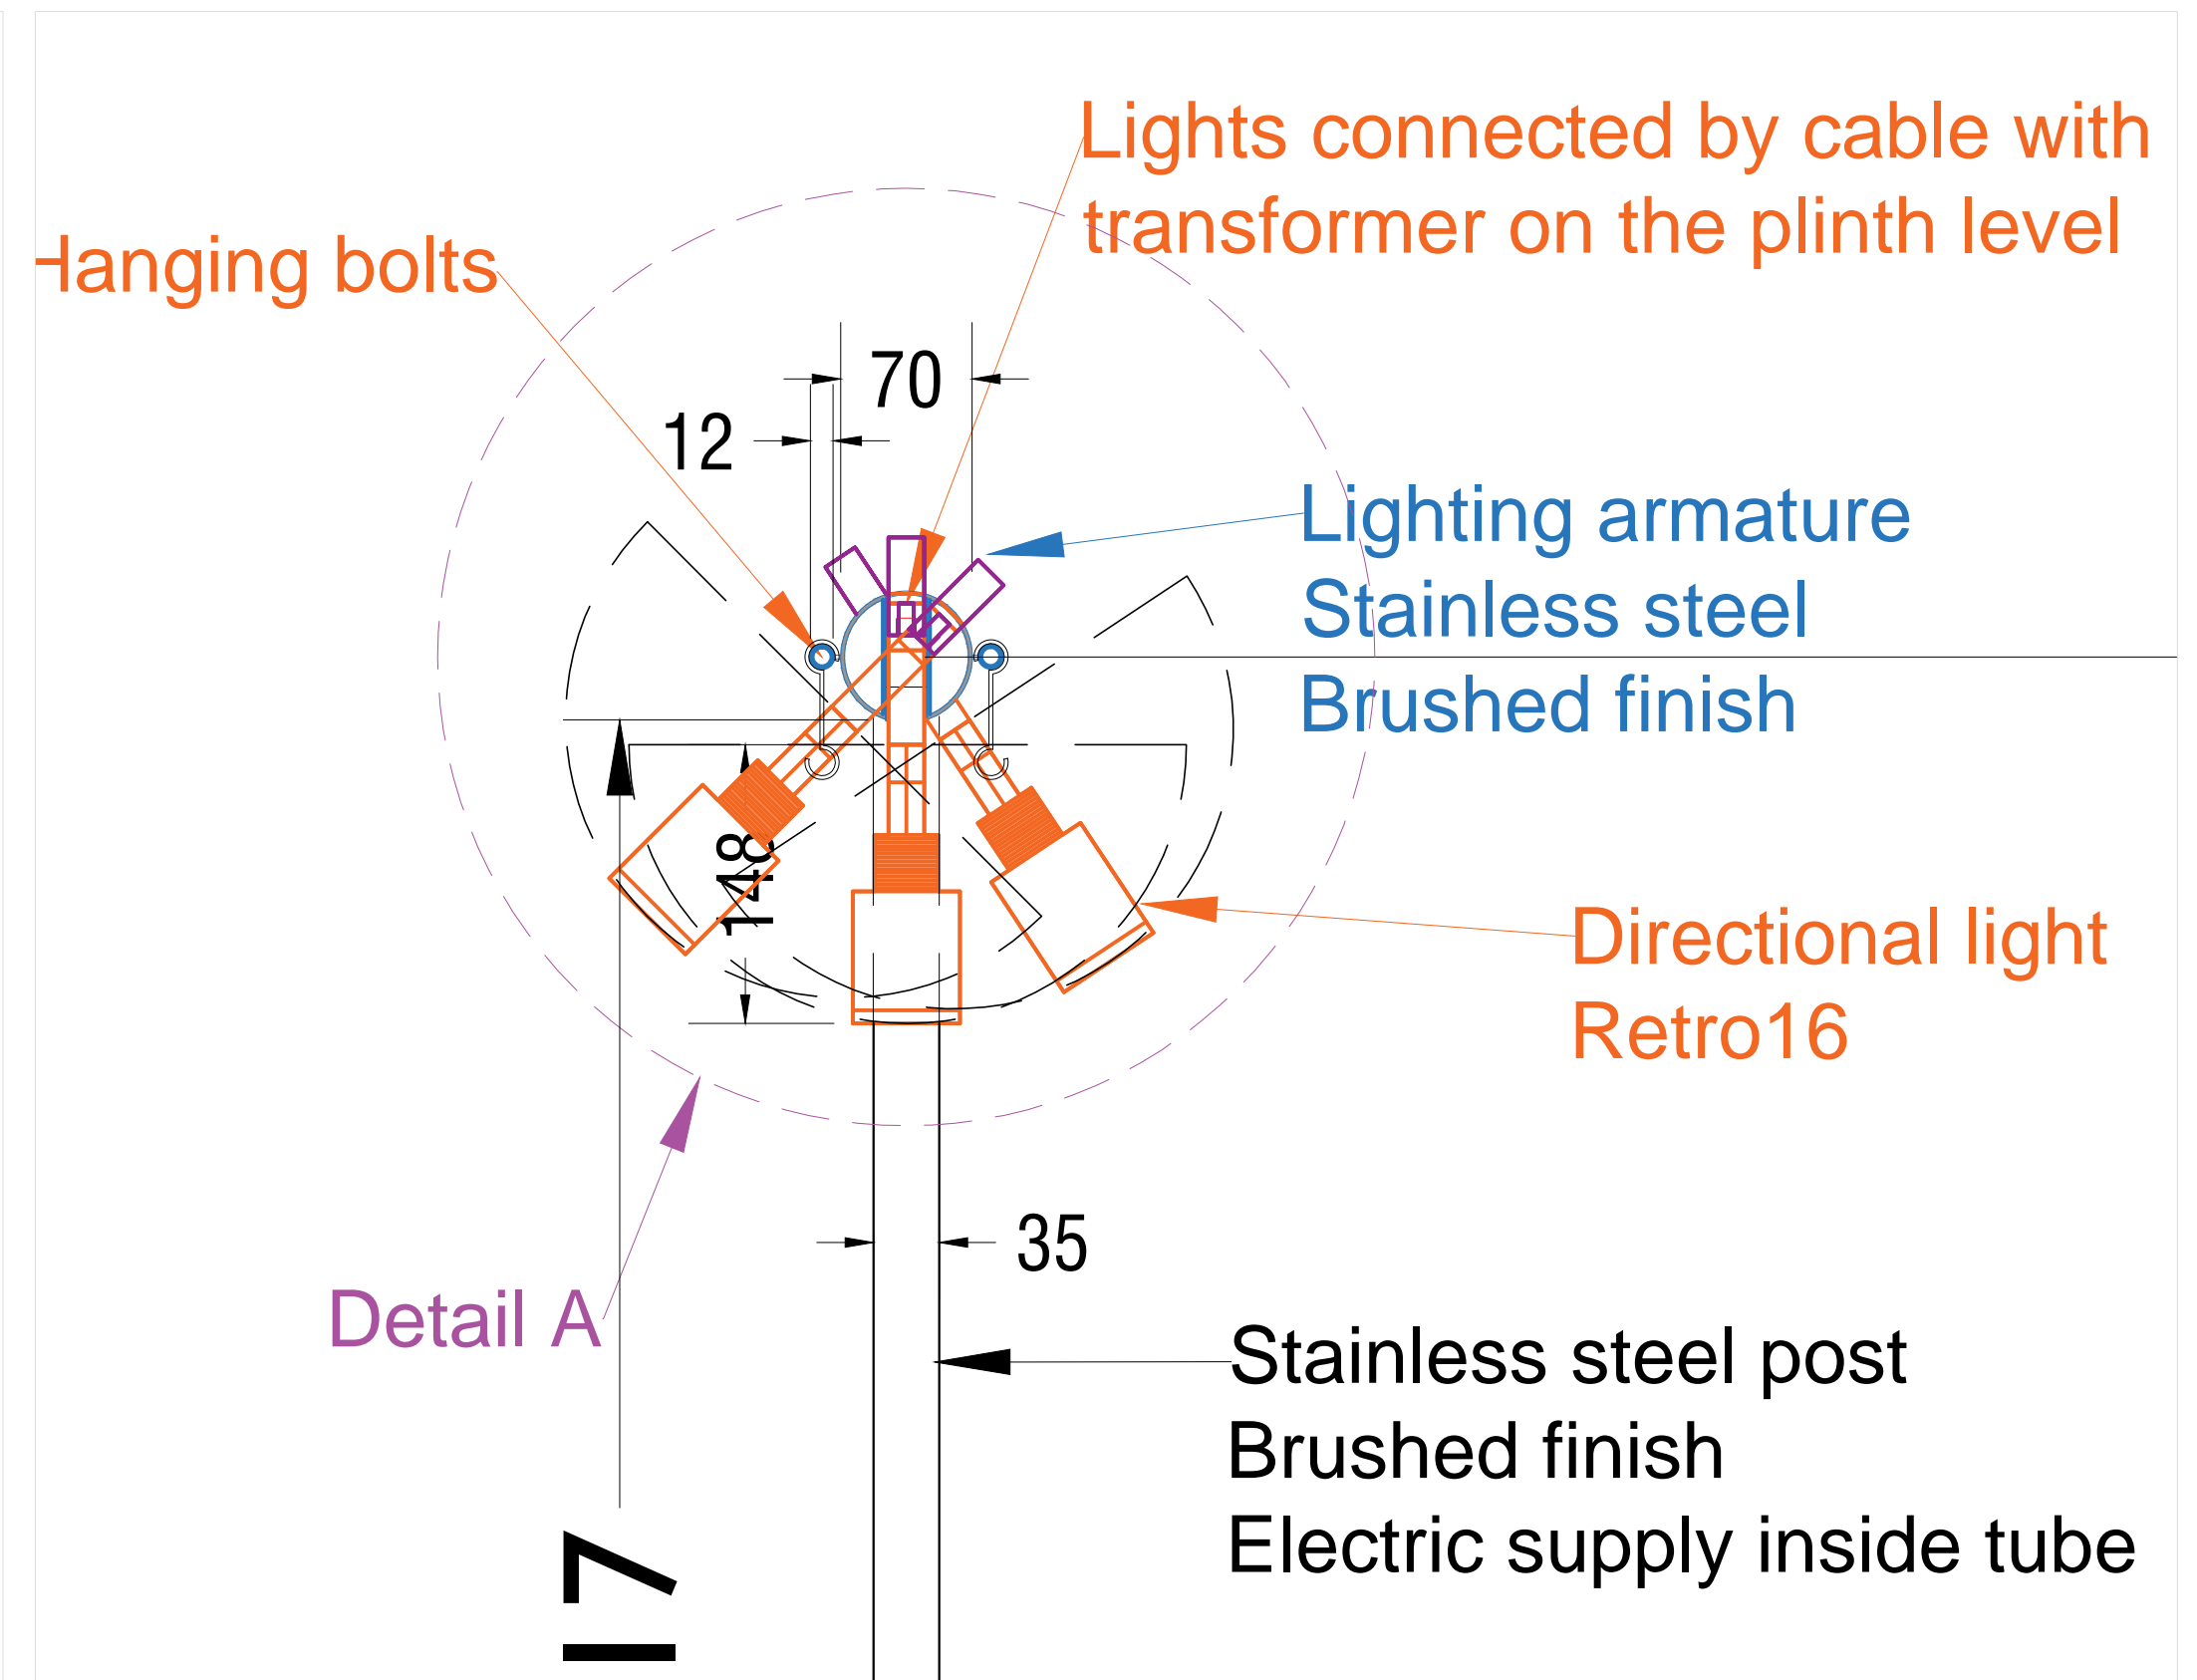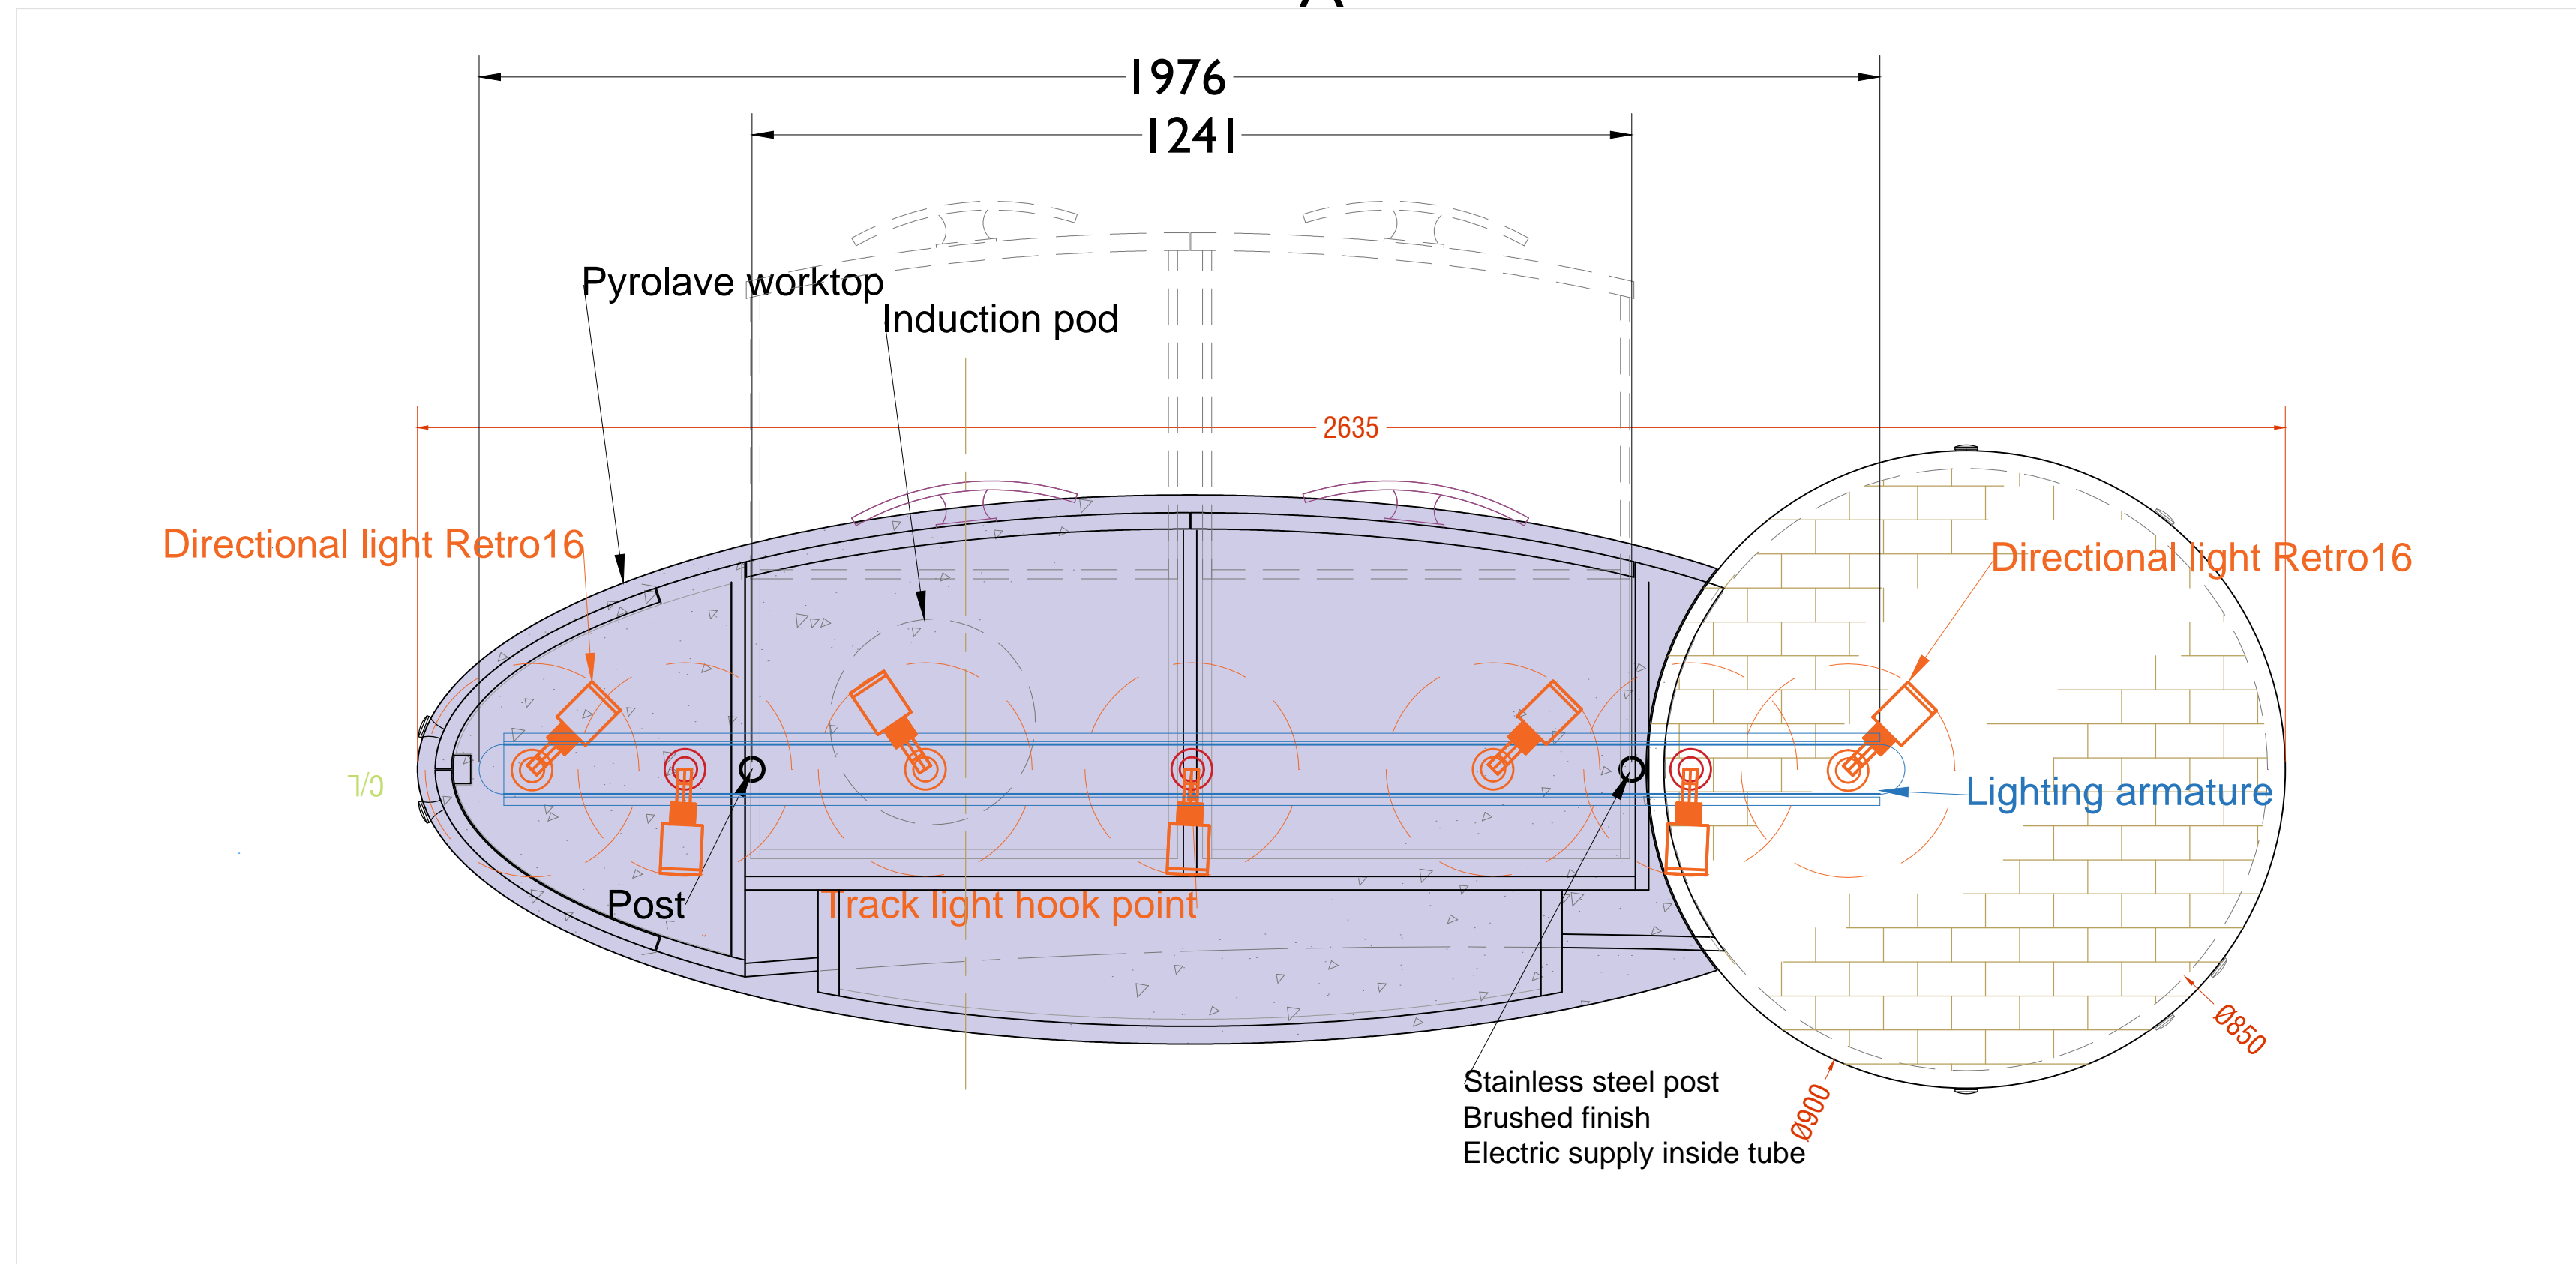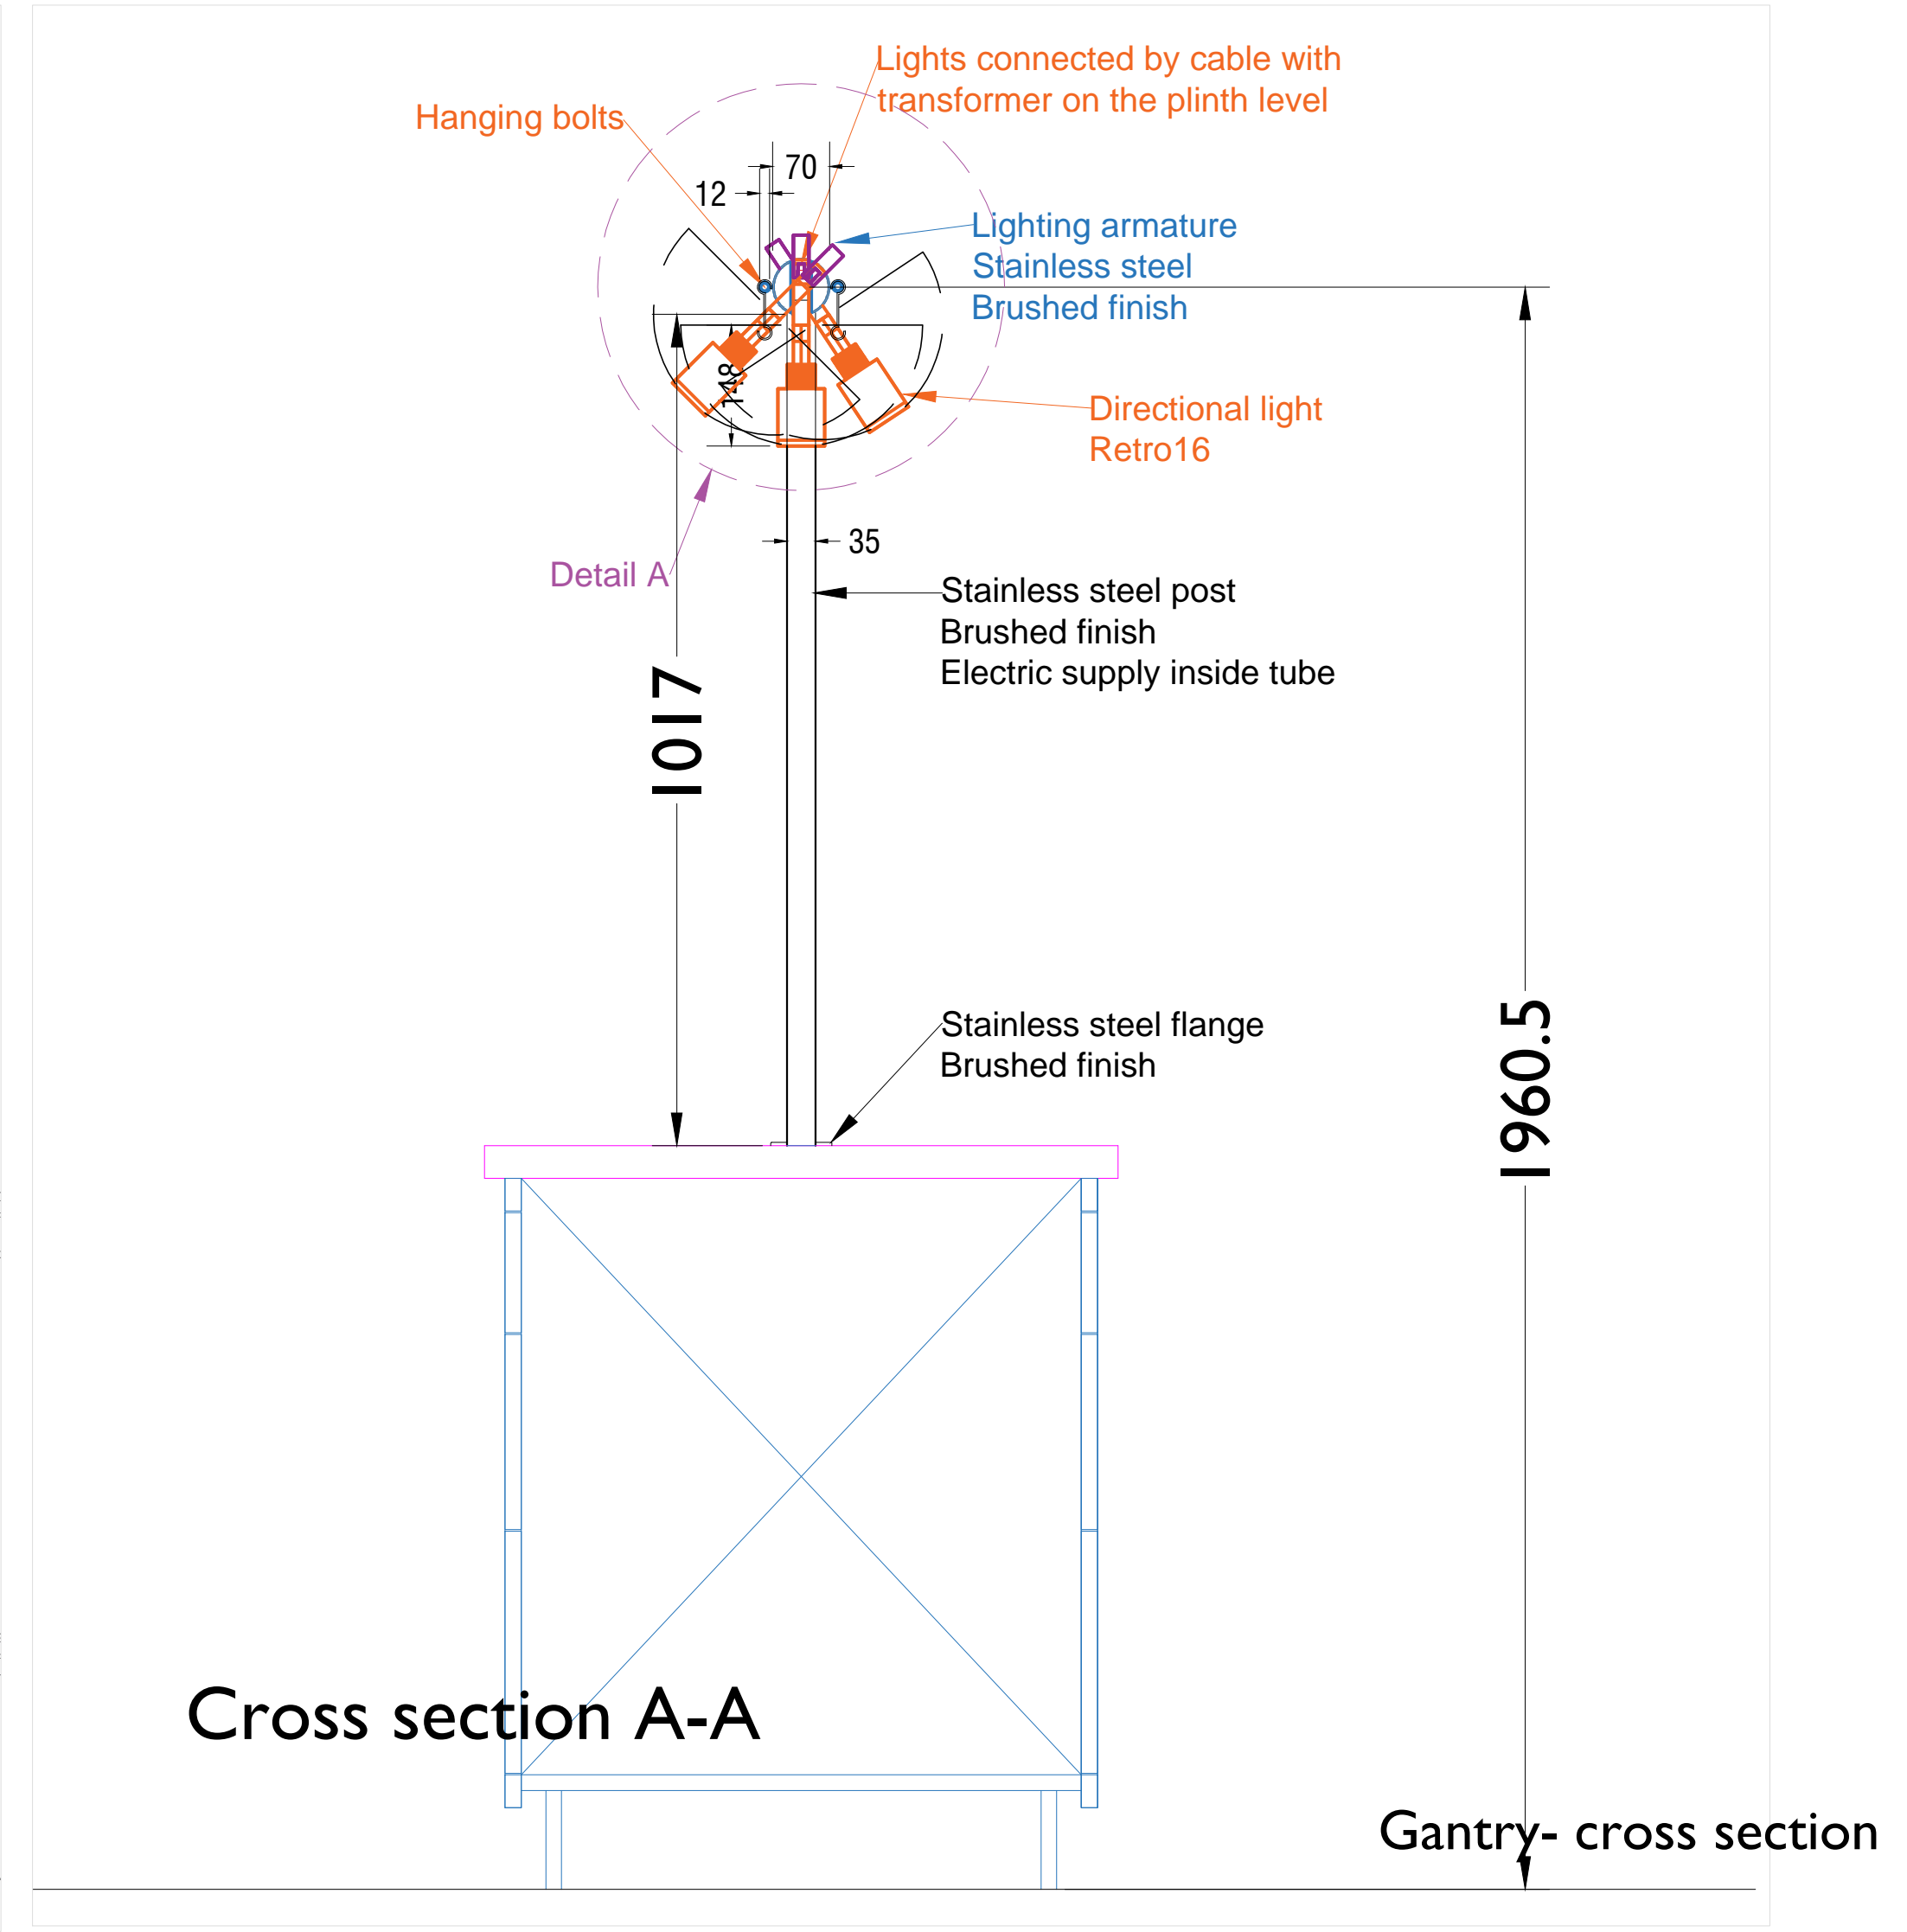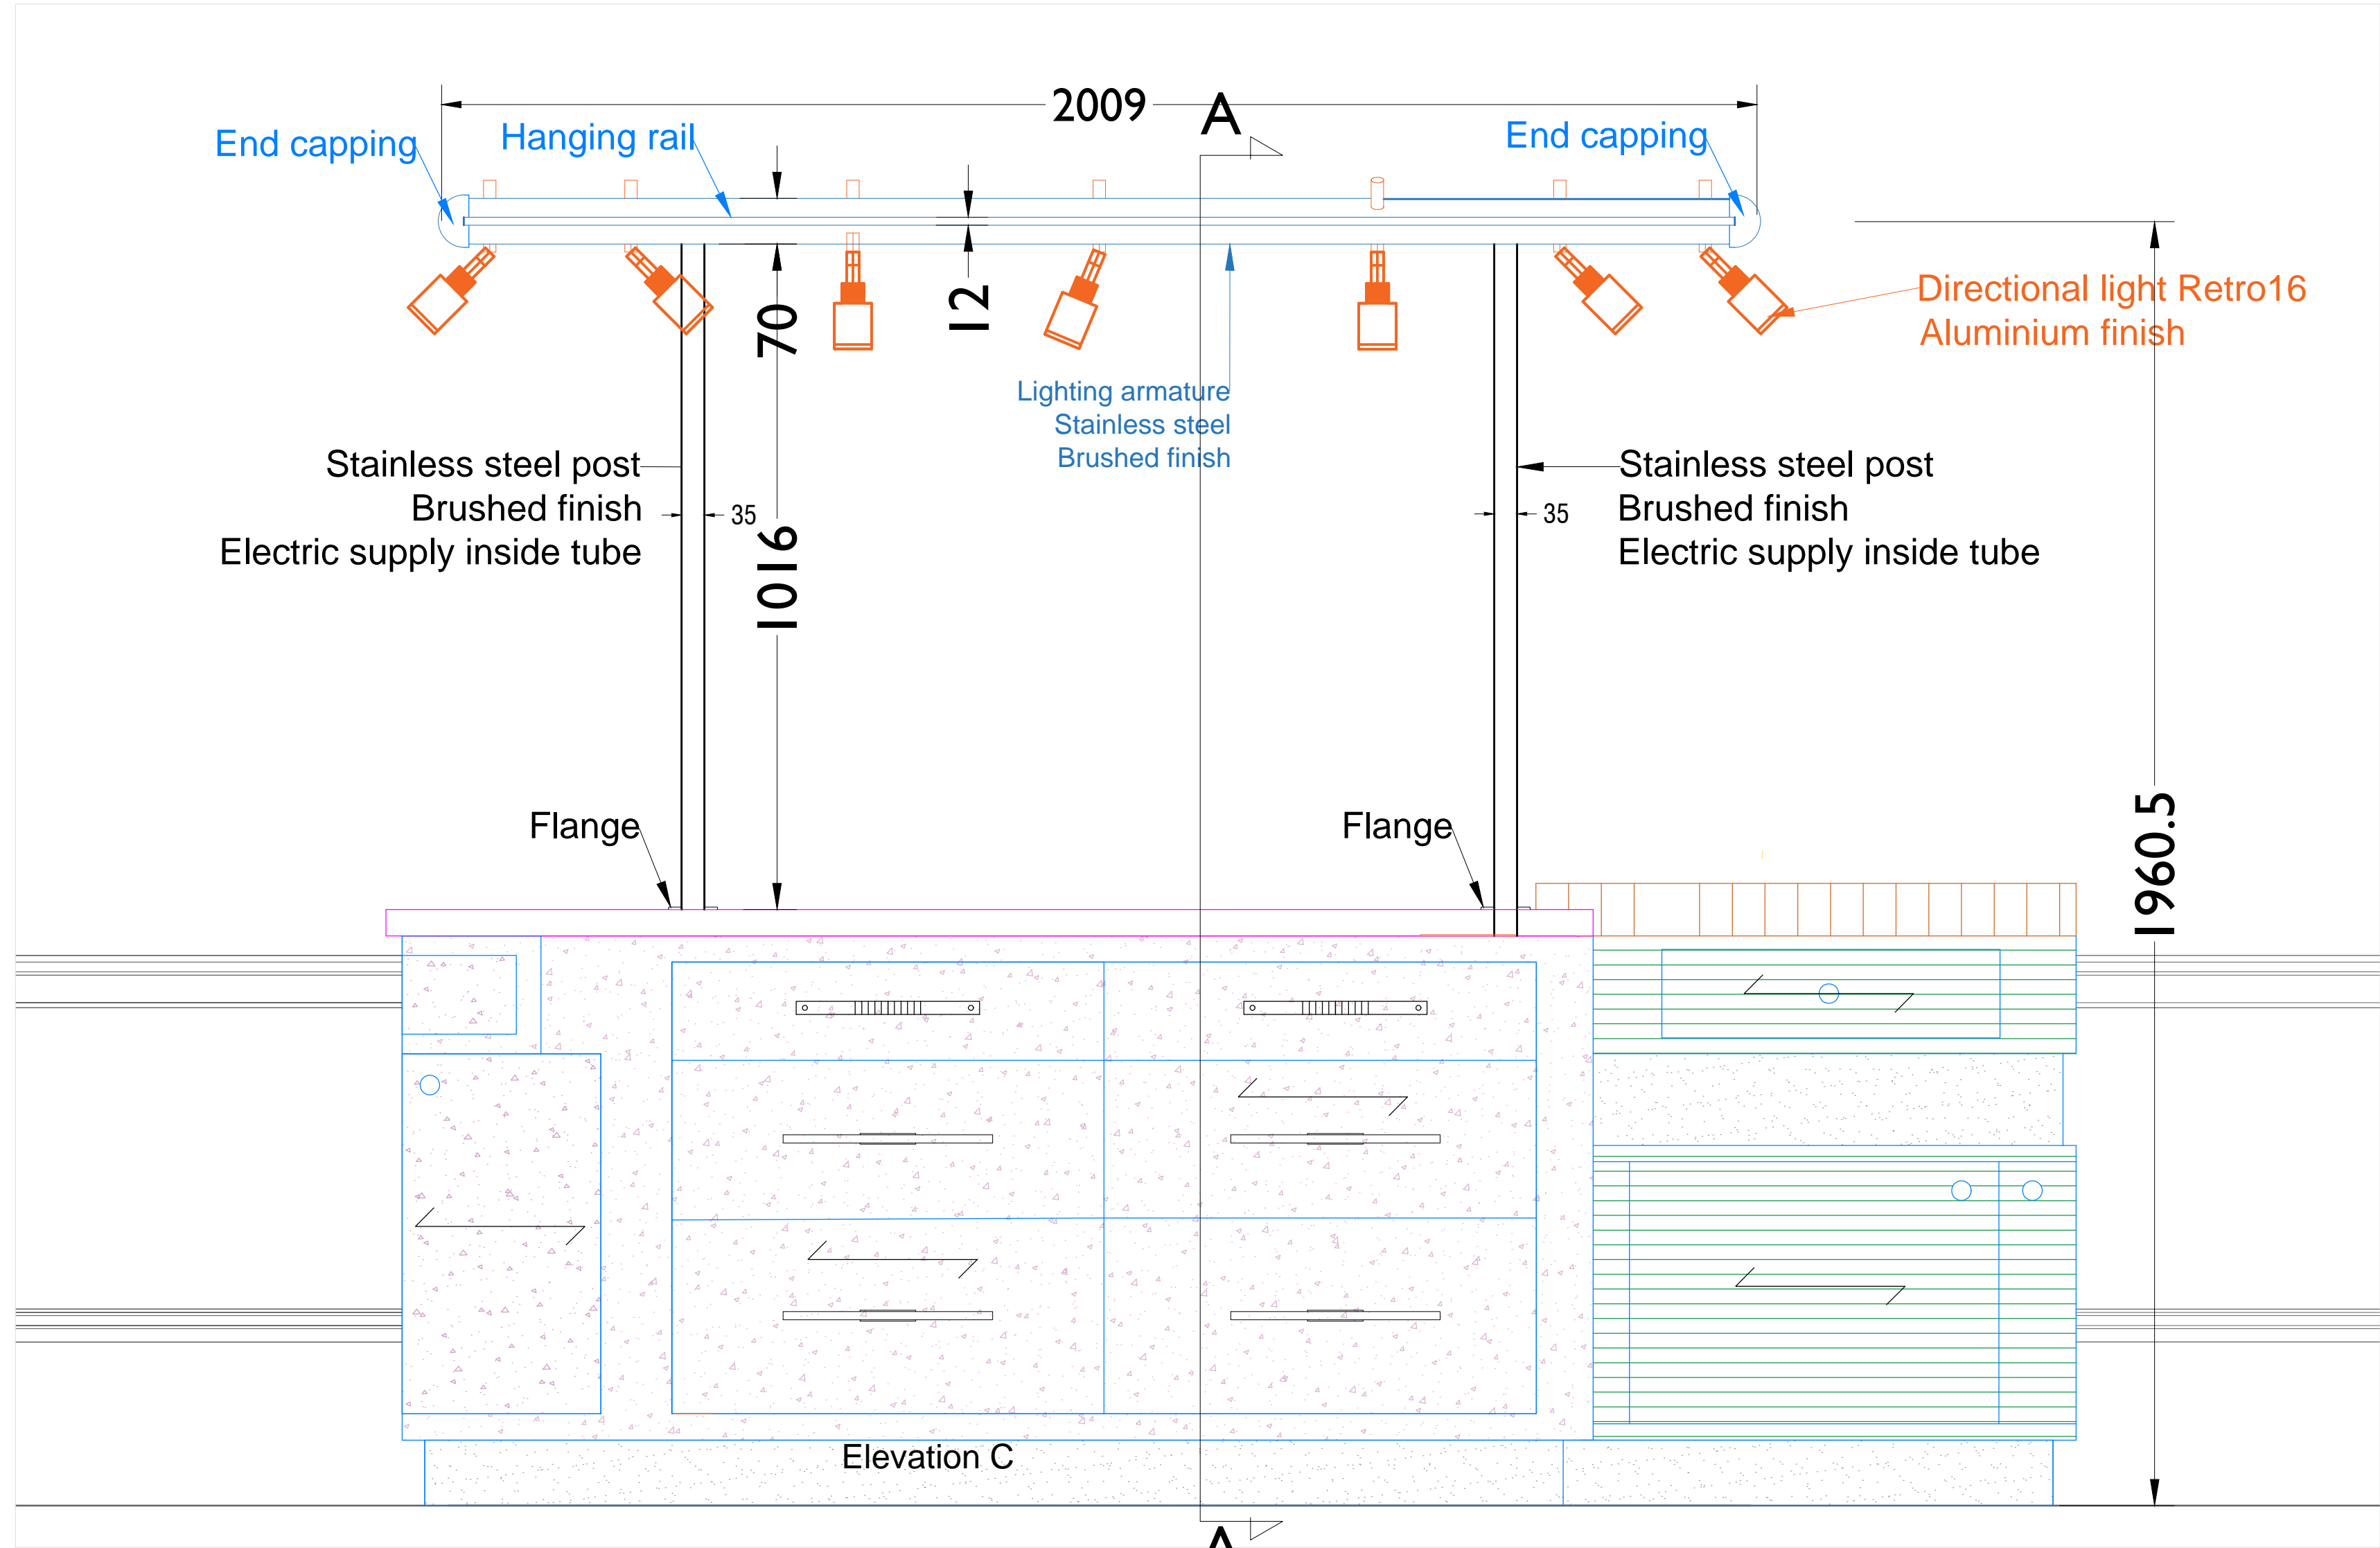

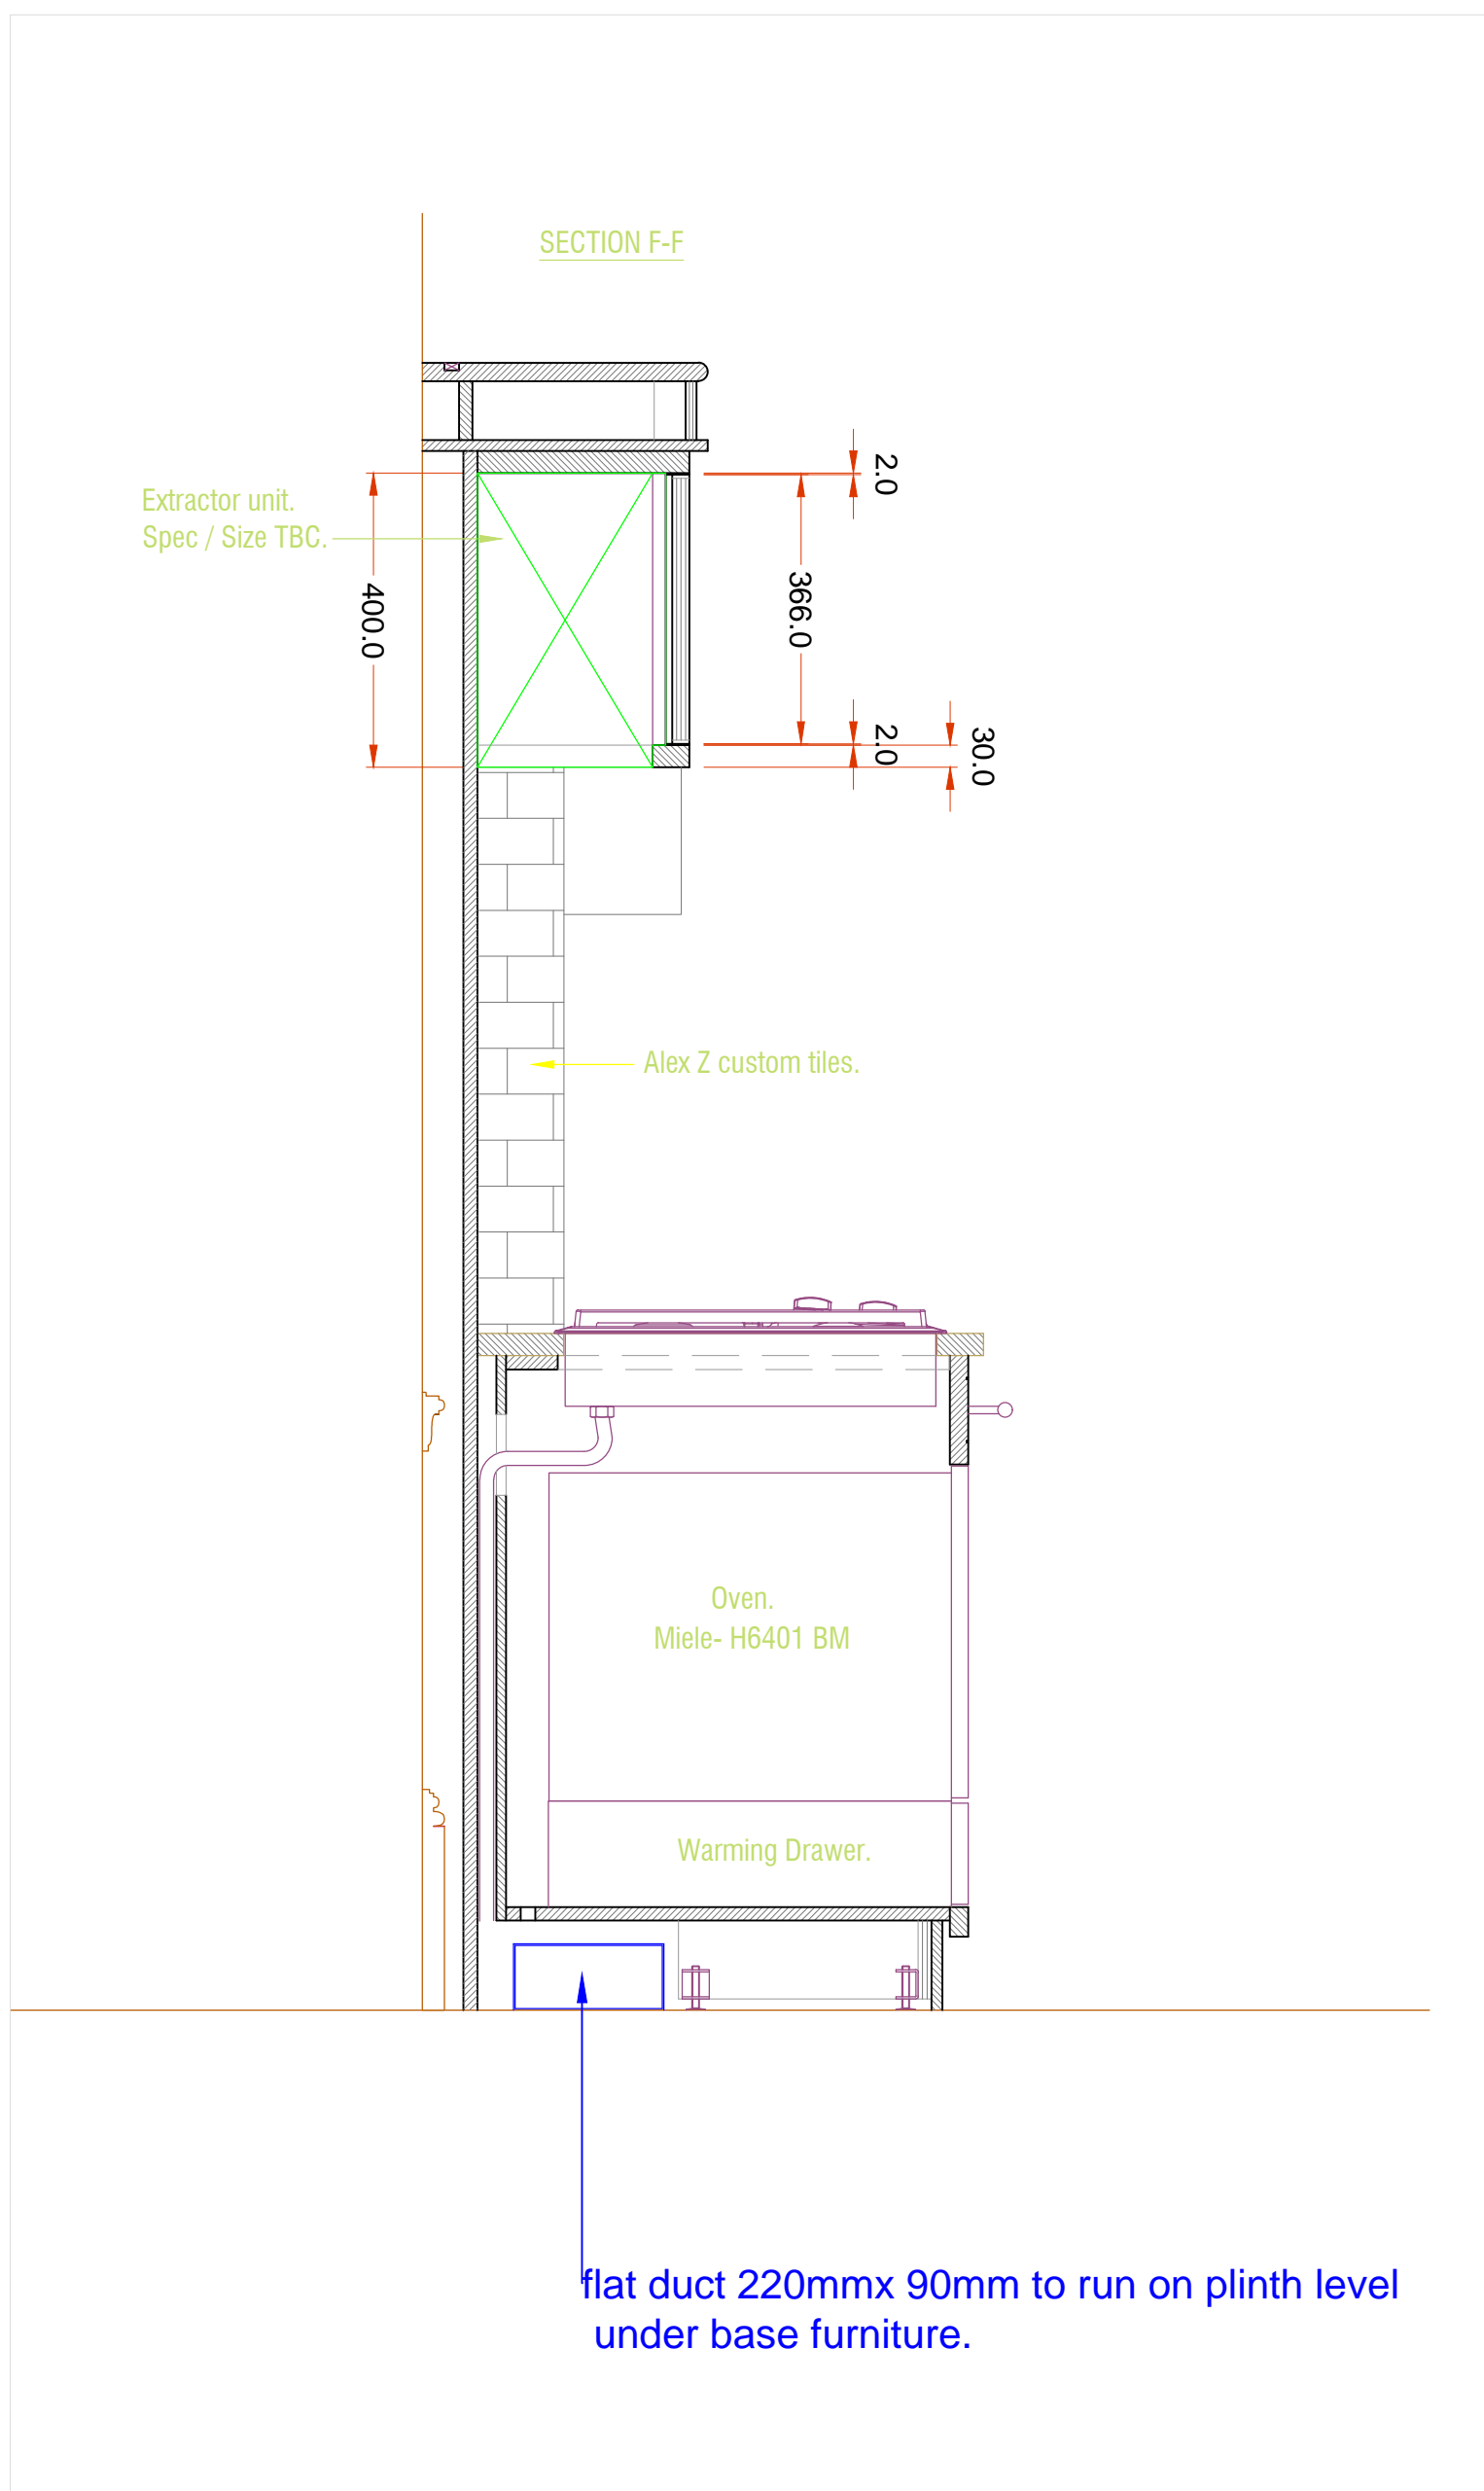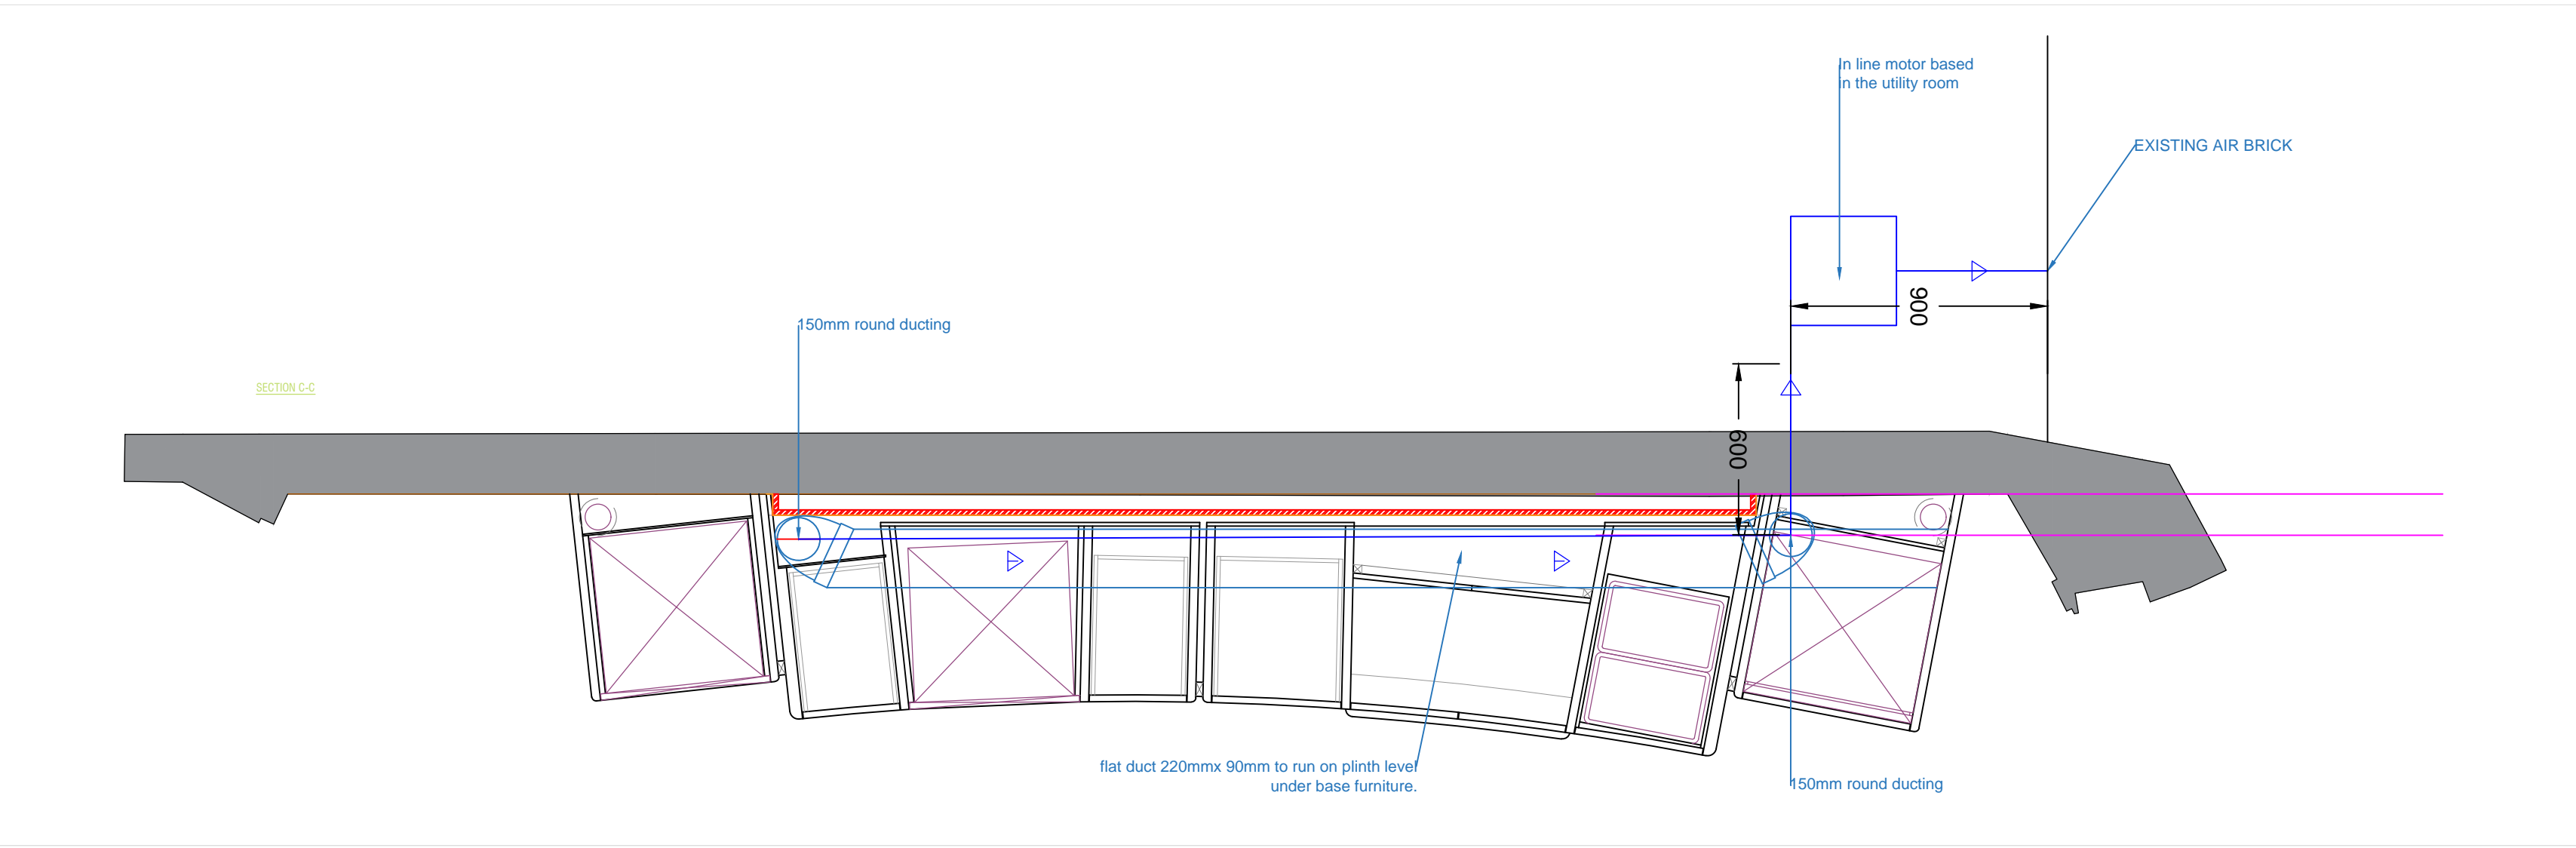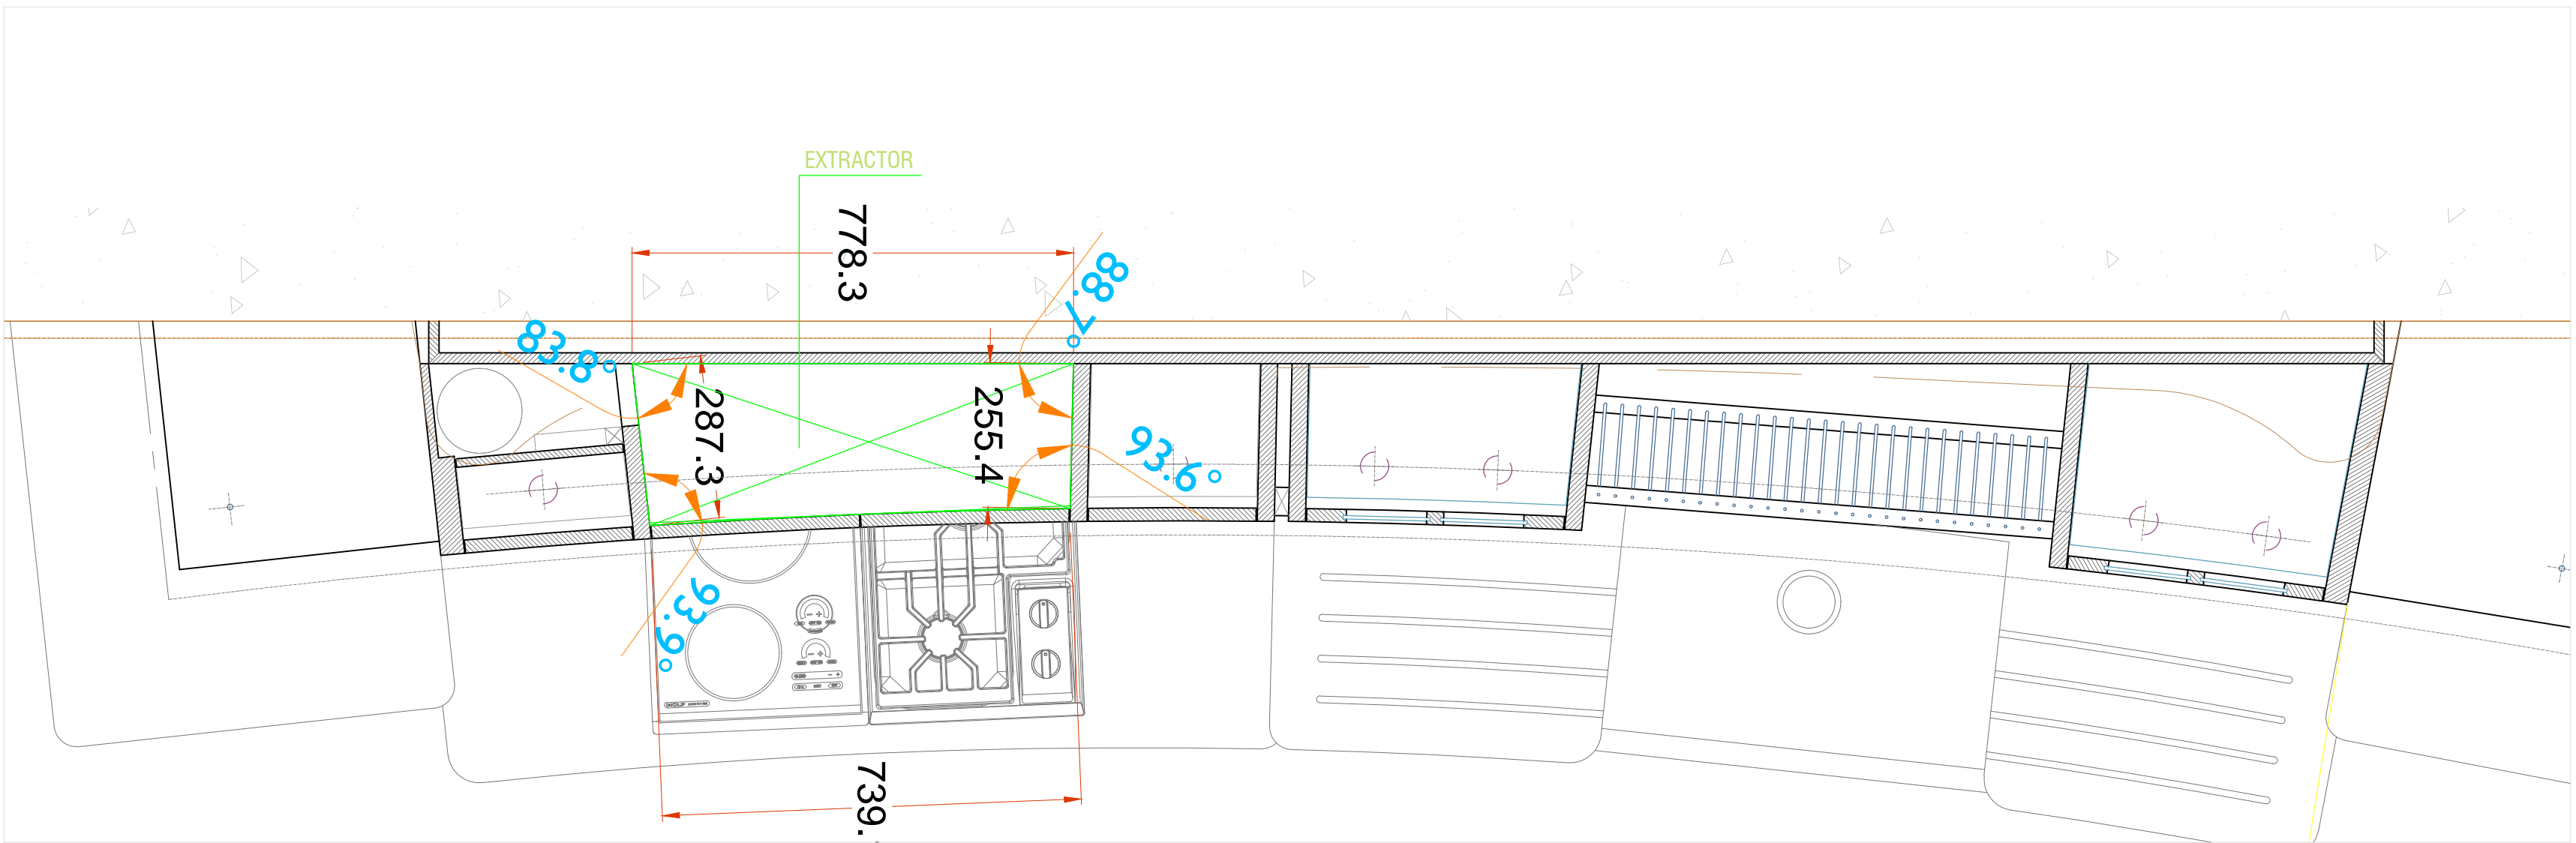

Elevation C

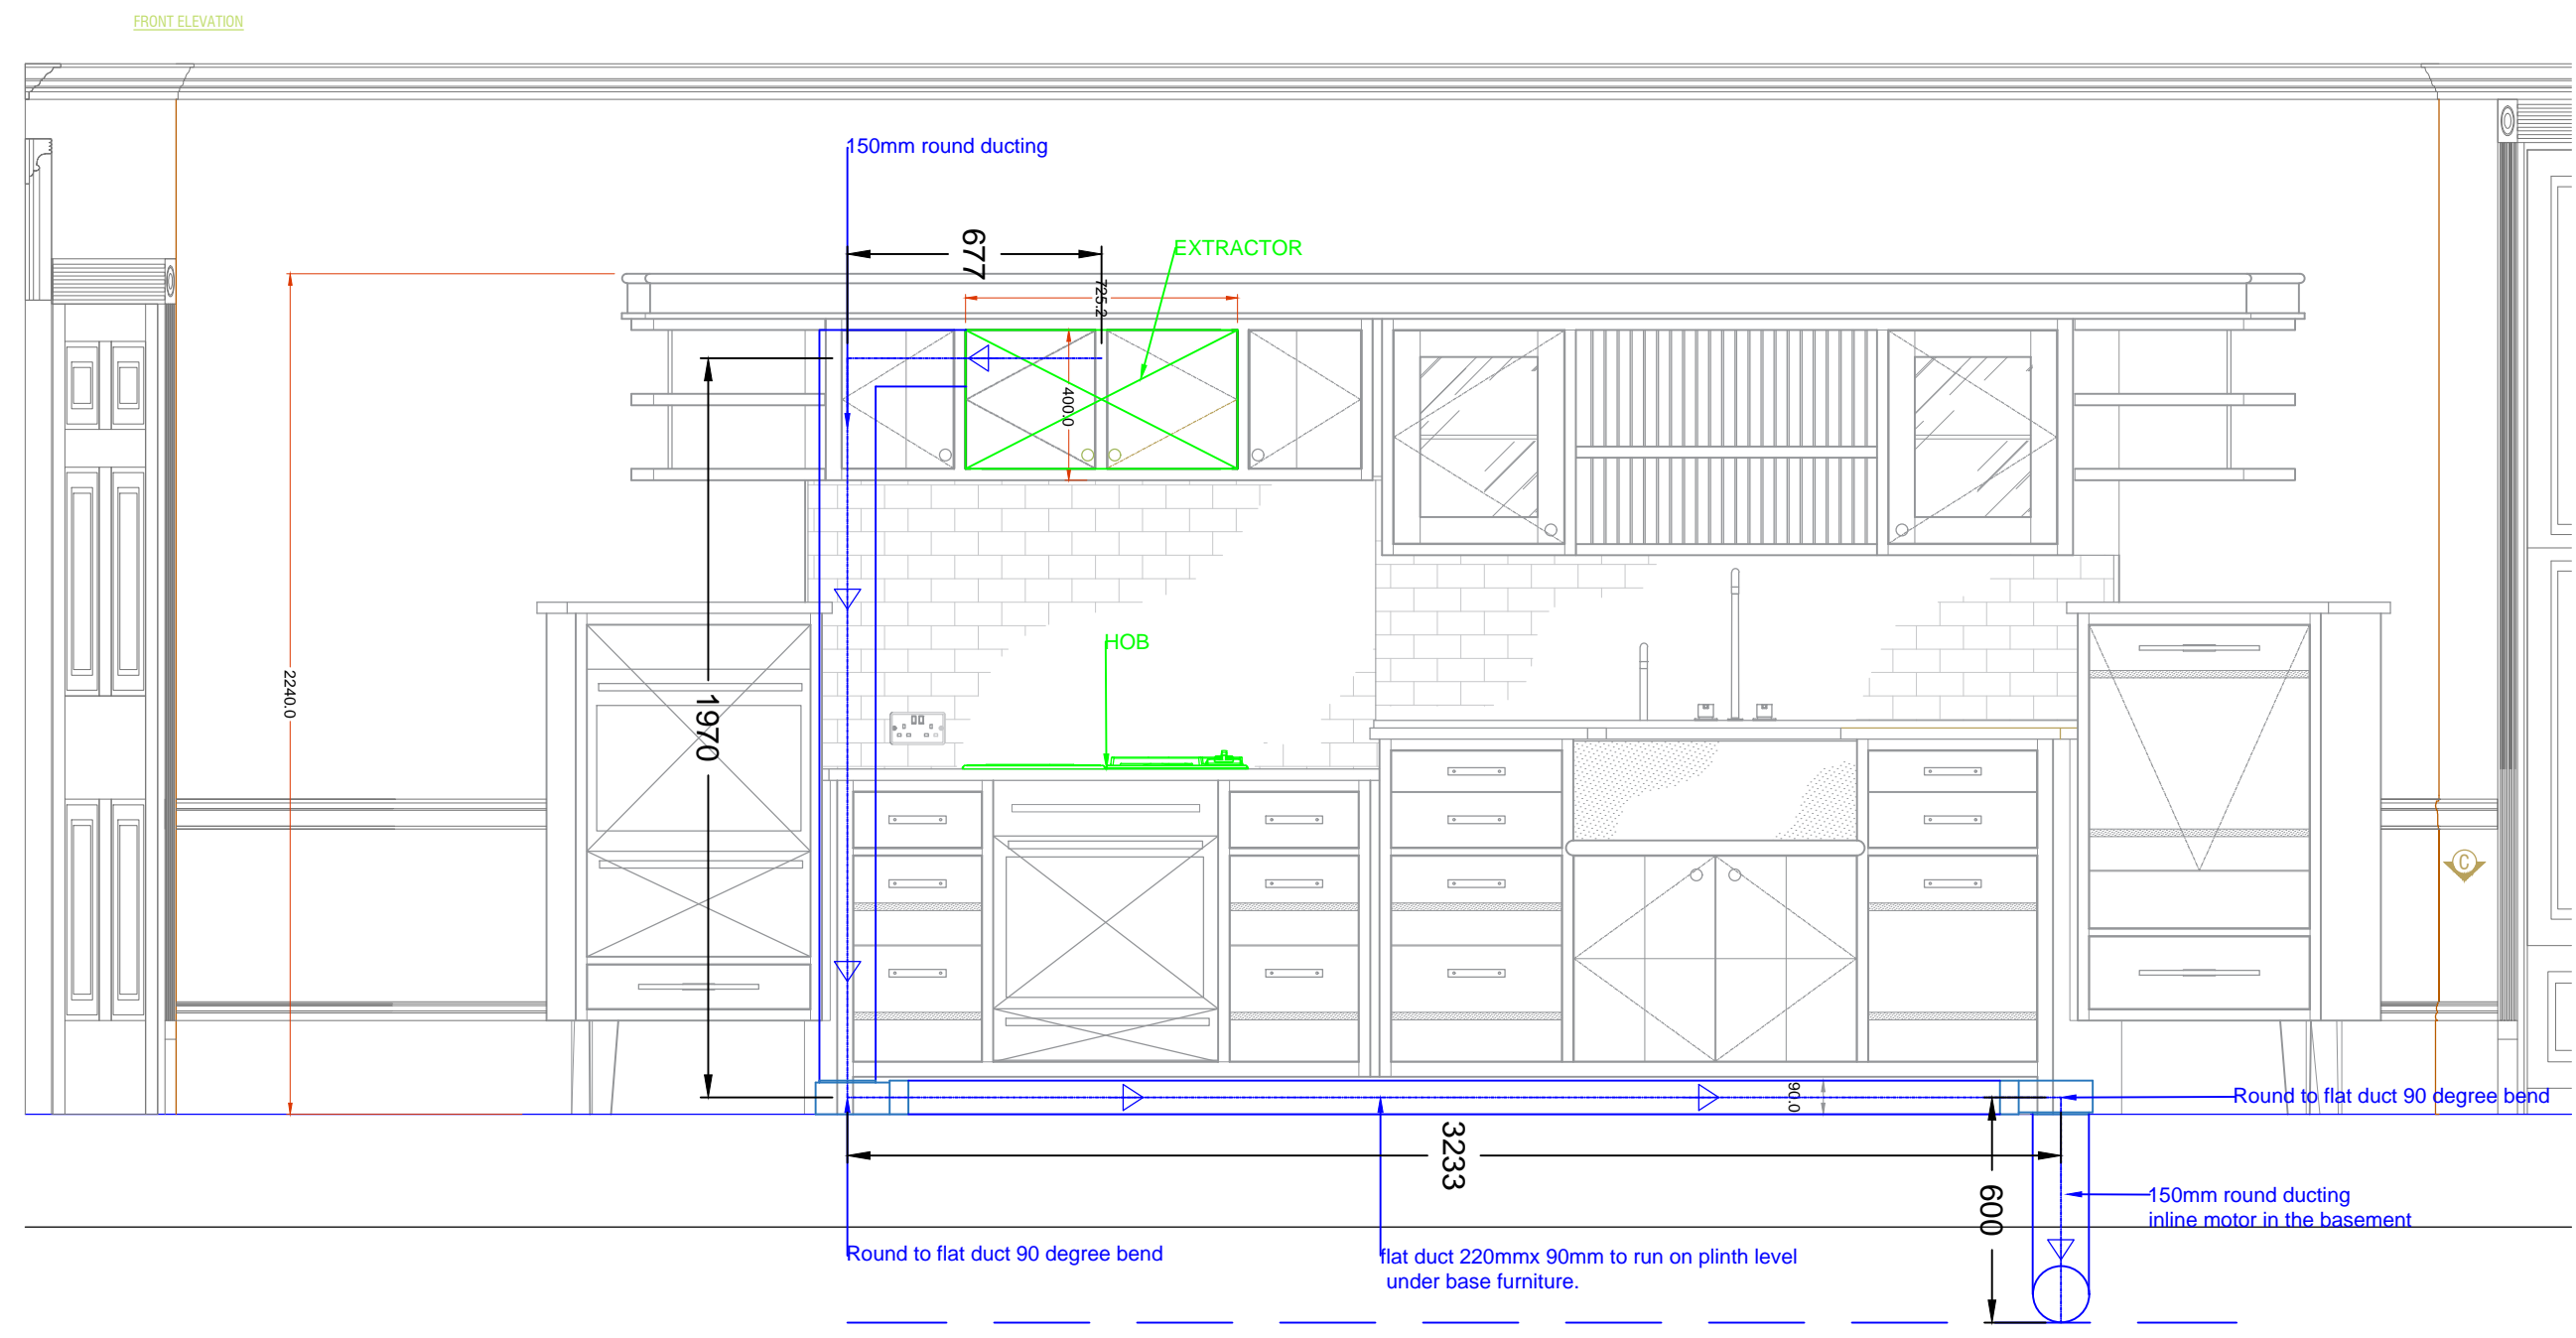


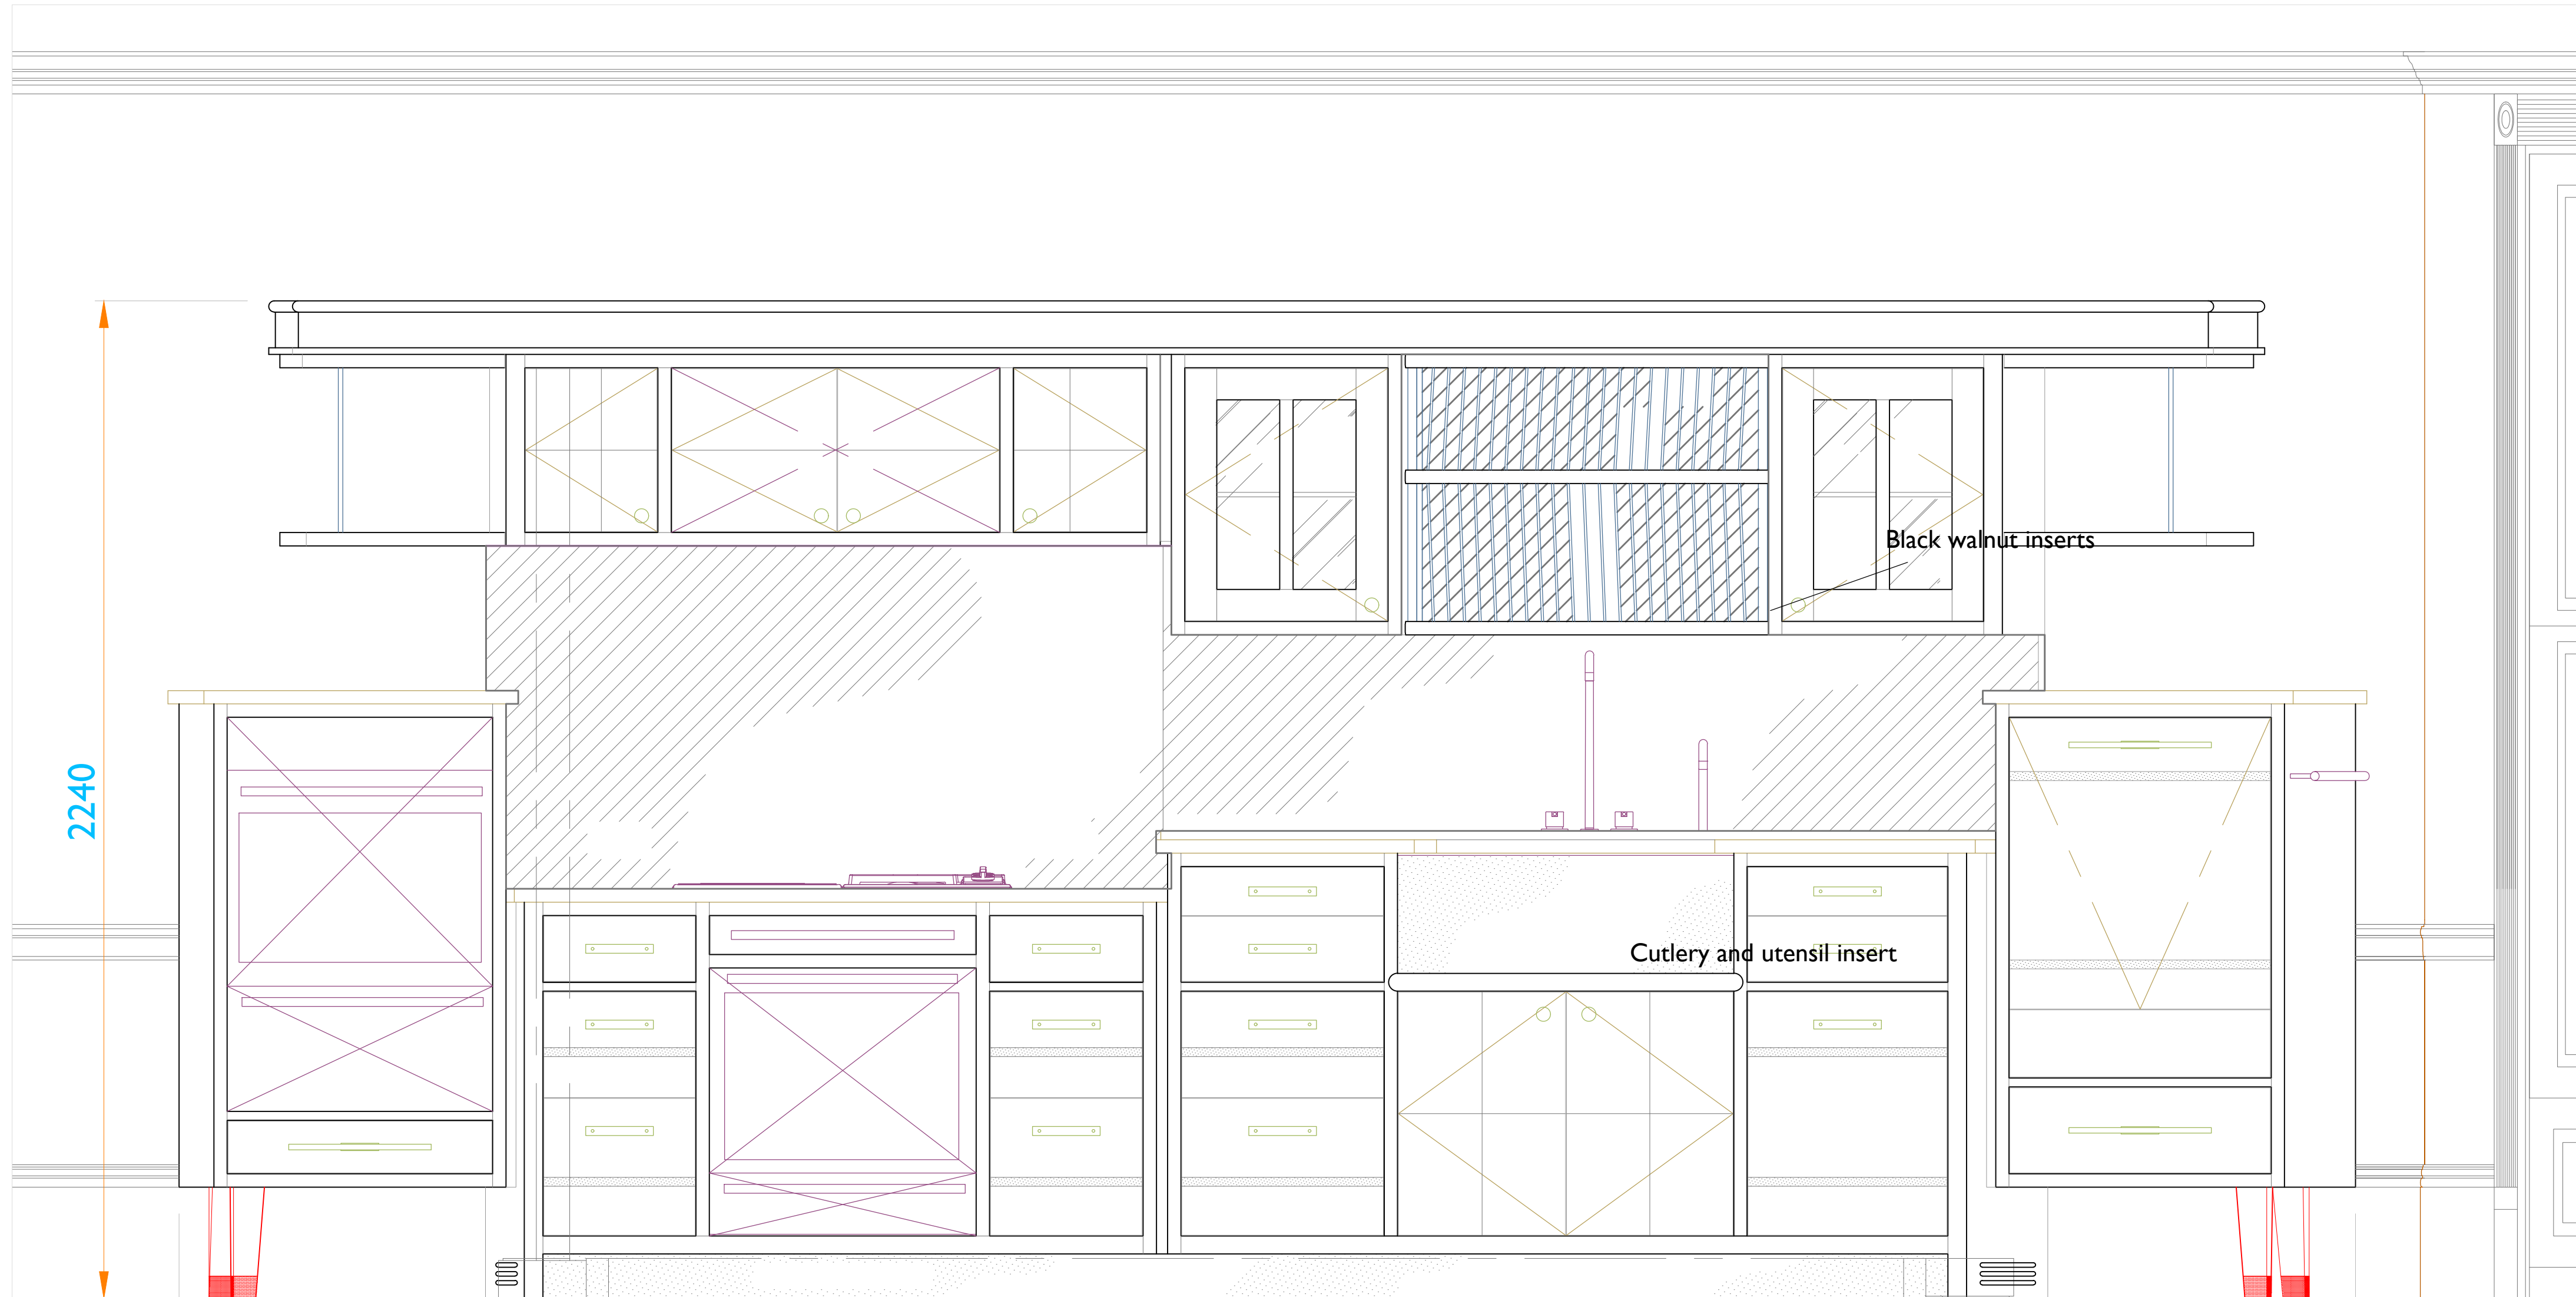

Elevation


Legs unfixed to the floor

Legs unfixed to the floor

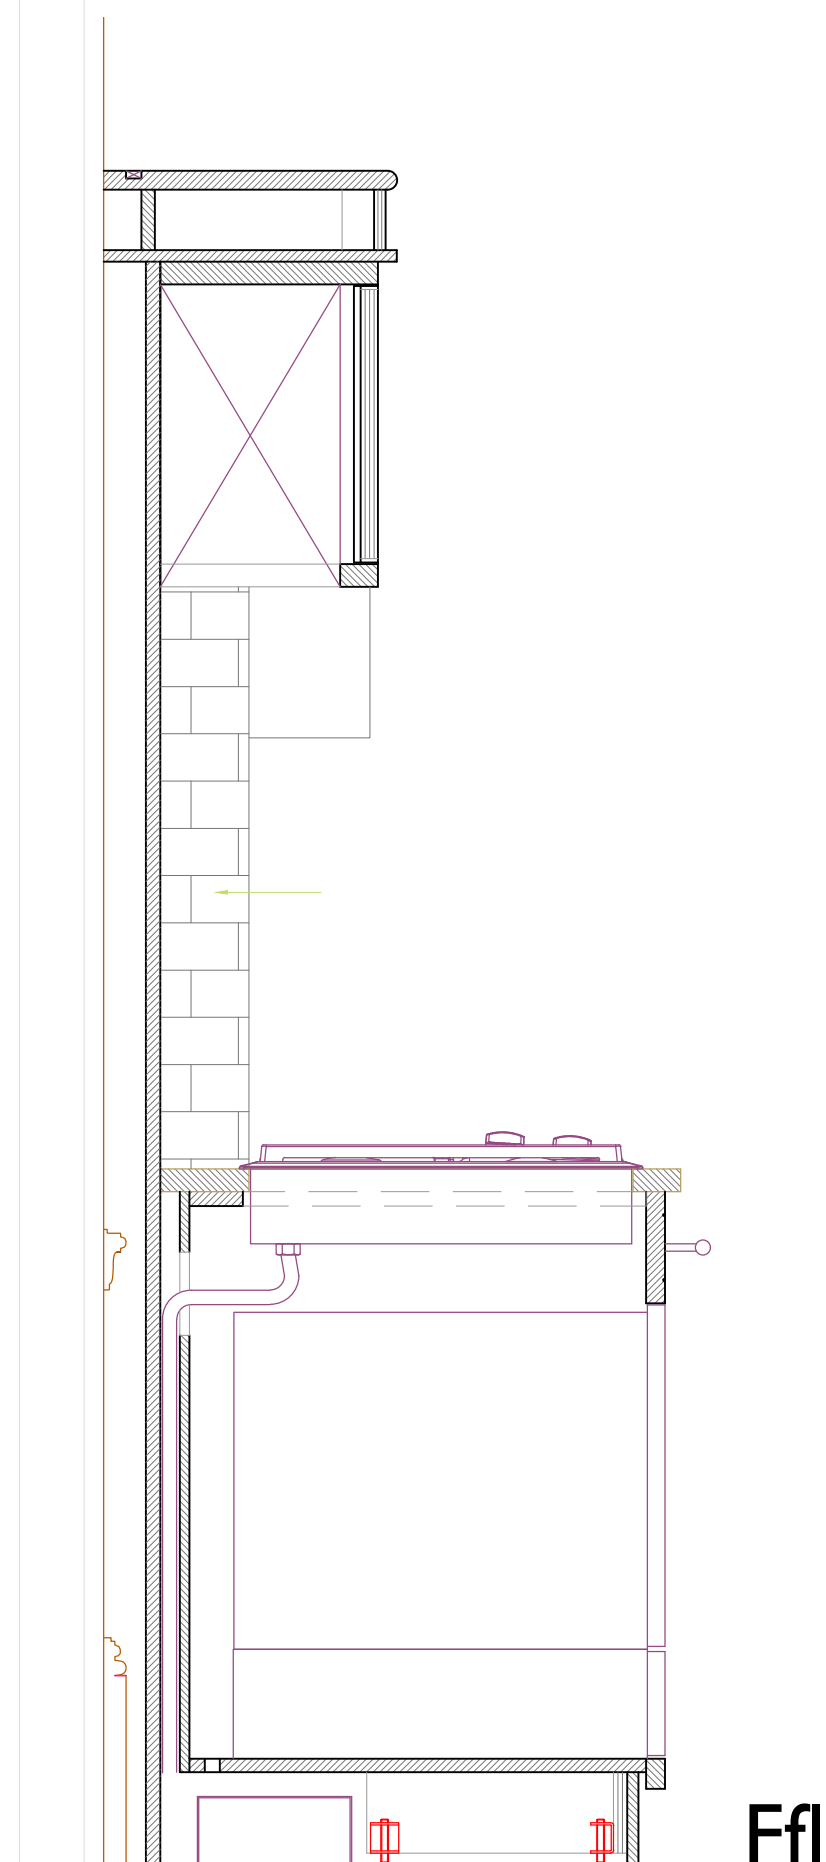

Cross section

Casters

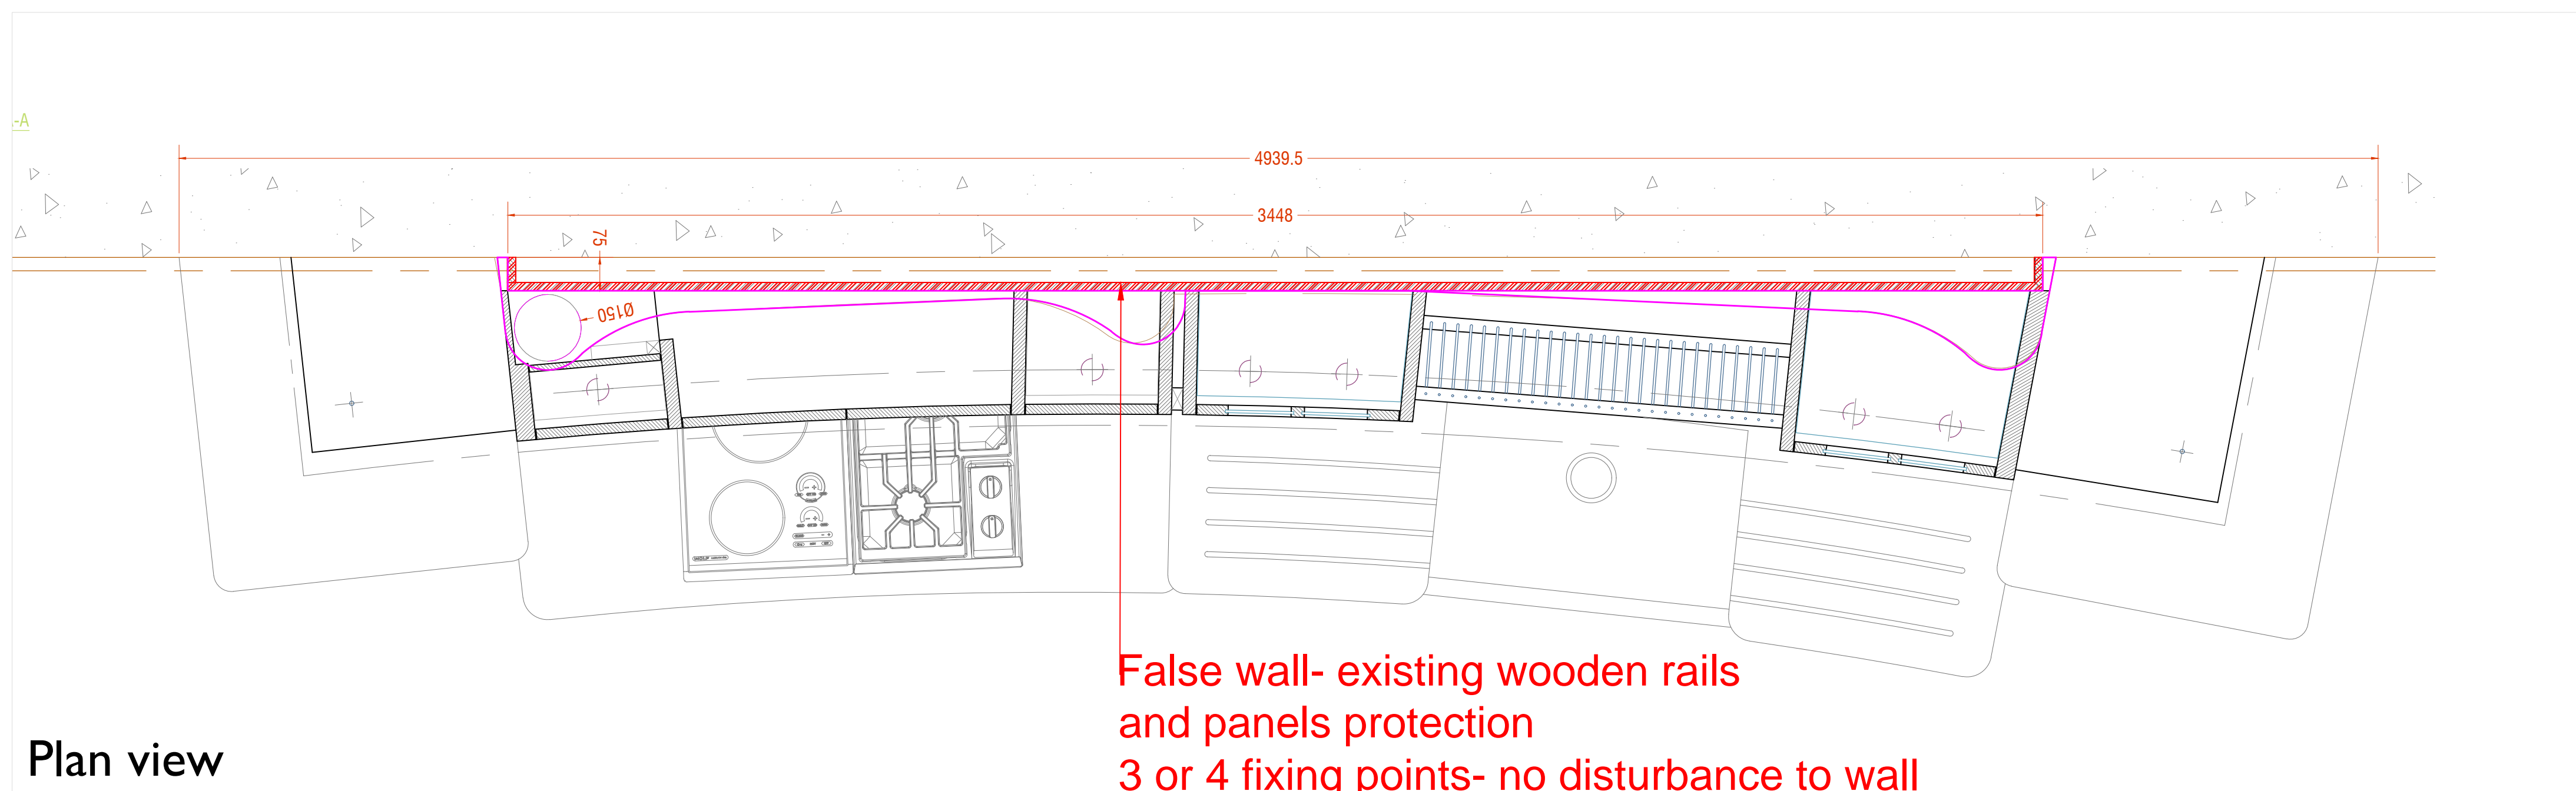

Plan view


False wall- existing wooden rails
and panels protection
3 or 4 fixing points- no disturbance to wall

JOHNNY GREY STUDIOS


REDEFINING KITCHEN DESIGN

Frying Copas, Frying Lane, Regent, Peterfield, Hampshire, GU3 1DH, England
+44 (0) 1730 821 424 - info@johnnysgrey.com - www.johnnysgrey.com

DRAWING NUMBER:
KGA.13.rA
DRAWING TITLE:
Sink run
CLIENT:
PROJECT:
Kitchen project
SCALE / UNITS:
1:10 / A1
DATE OF FIRST ISSUE:
15 August 2018

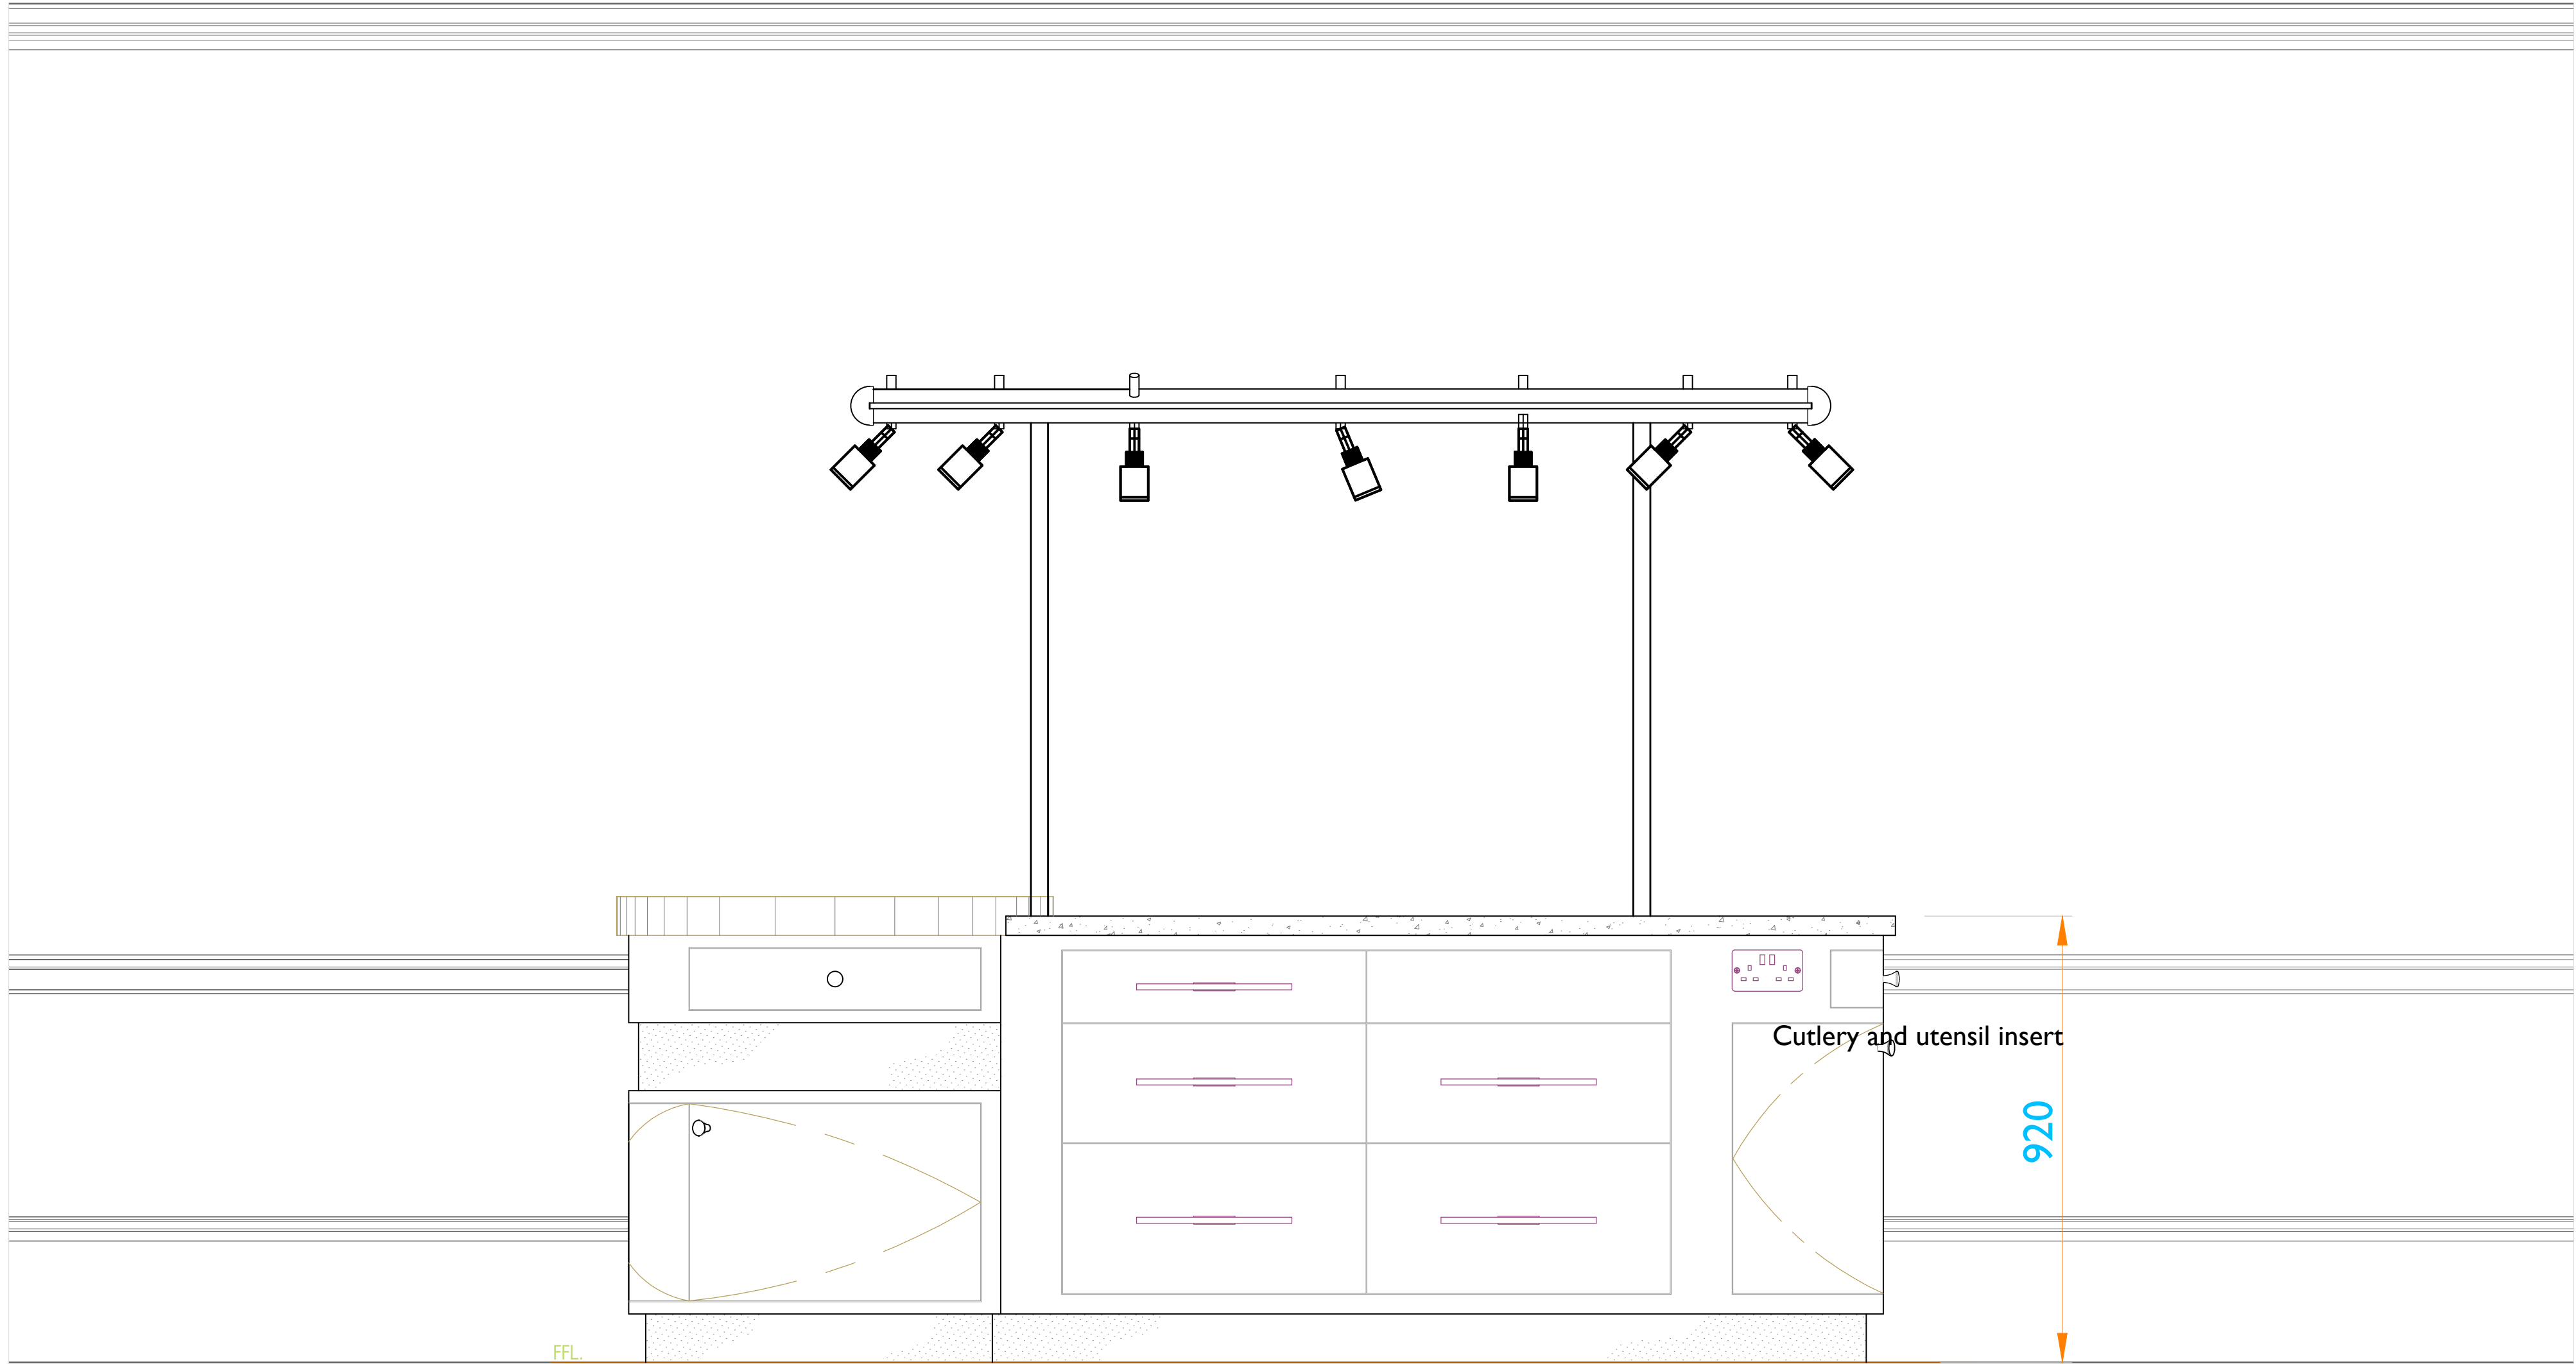


Elevation

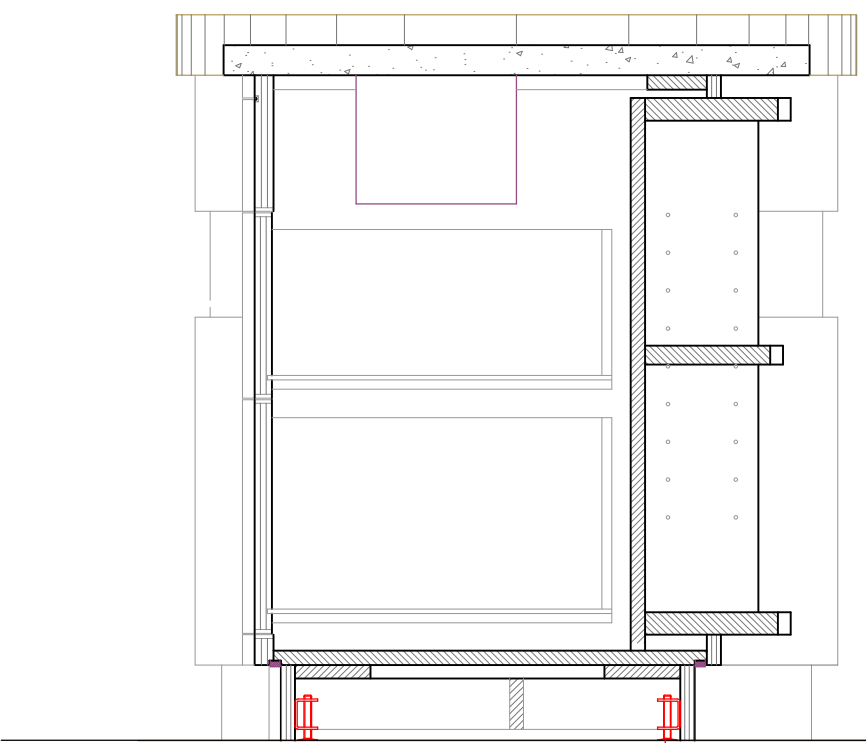

Cross section

Casters

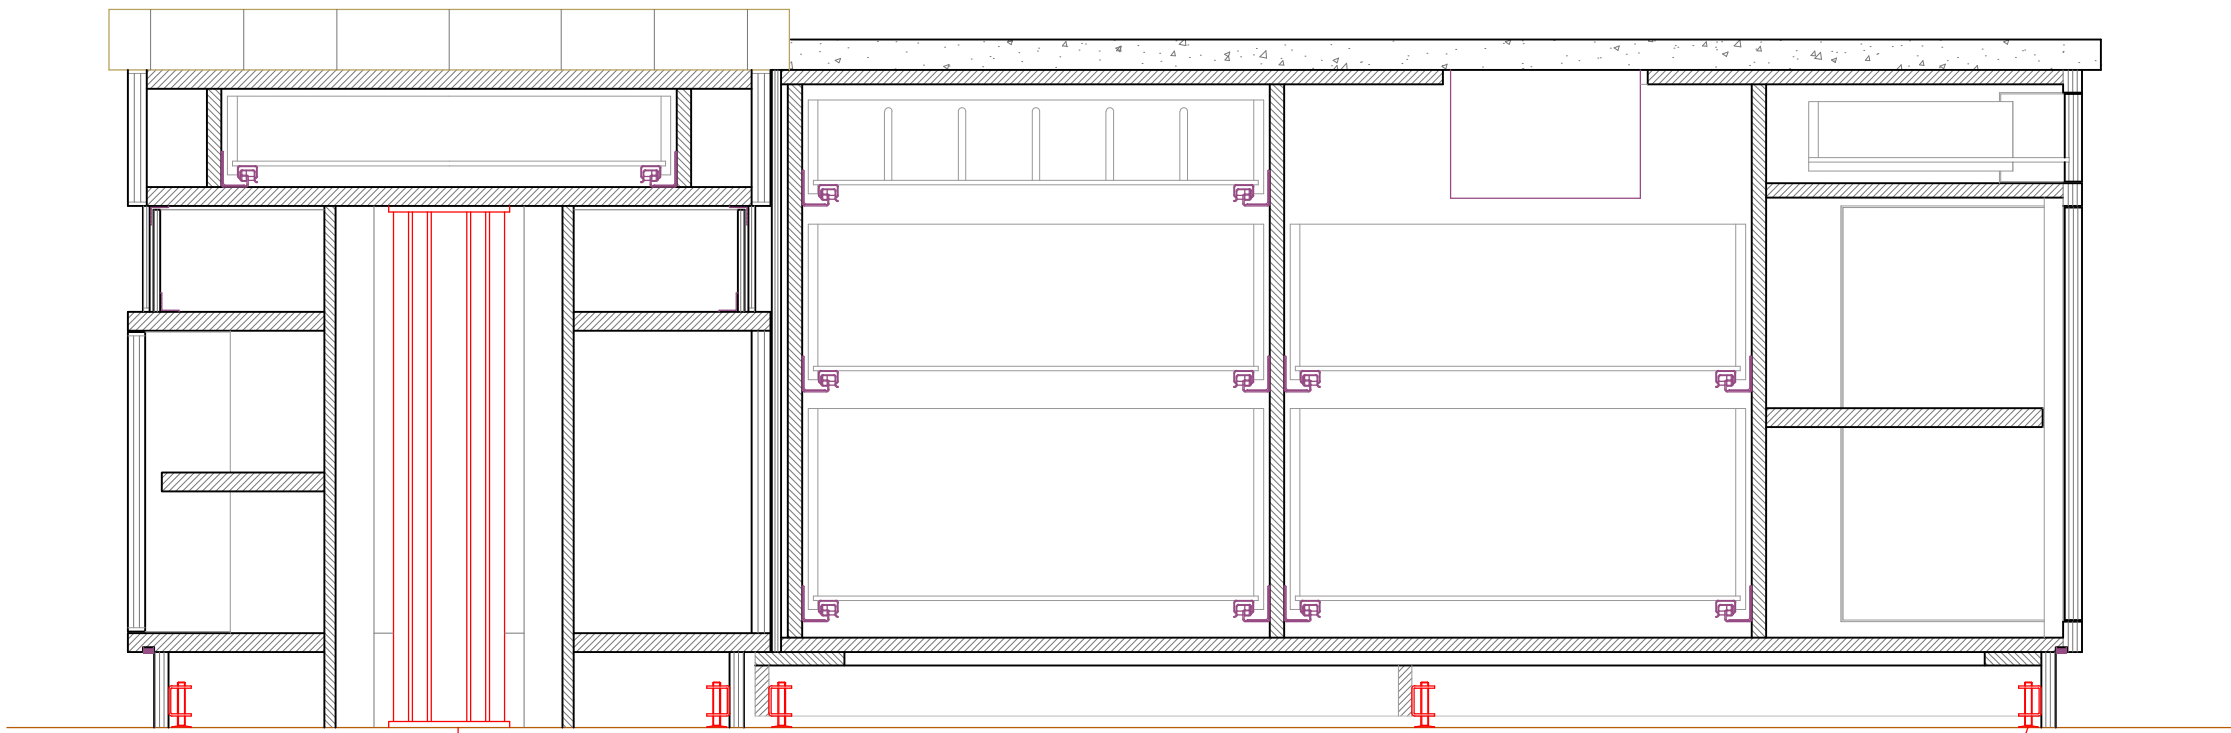

Rise and fall column fixed to floor

Casters

Cross section

JOHNNY GREY STUDIOS

REDEFINING KITCHEN DESIGN

Frying Copas, Frying Lane, Rogate, Petersfield, Hampshire, GU31 1DH, England
 +44 (0) 1720 821 424 - info@johnnysgrey.com - www.johnnysgrey.com

DRAWING NUMBER:
KGA.30.rA

DRAWING TITLE:
Island workbench

CLIENT:
 PROJECT: Kitchen project

SCALE / UNITS:
 1:10 / A1

DATE OF FIRST ISSUE:
 15August 2018