
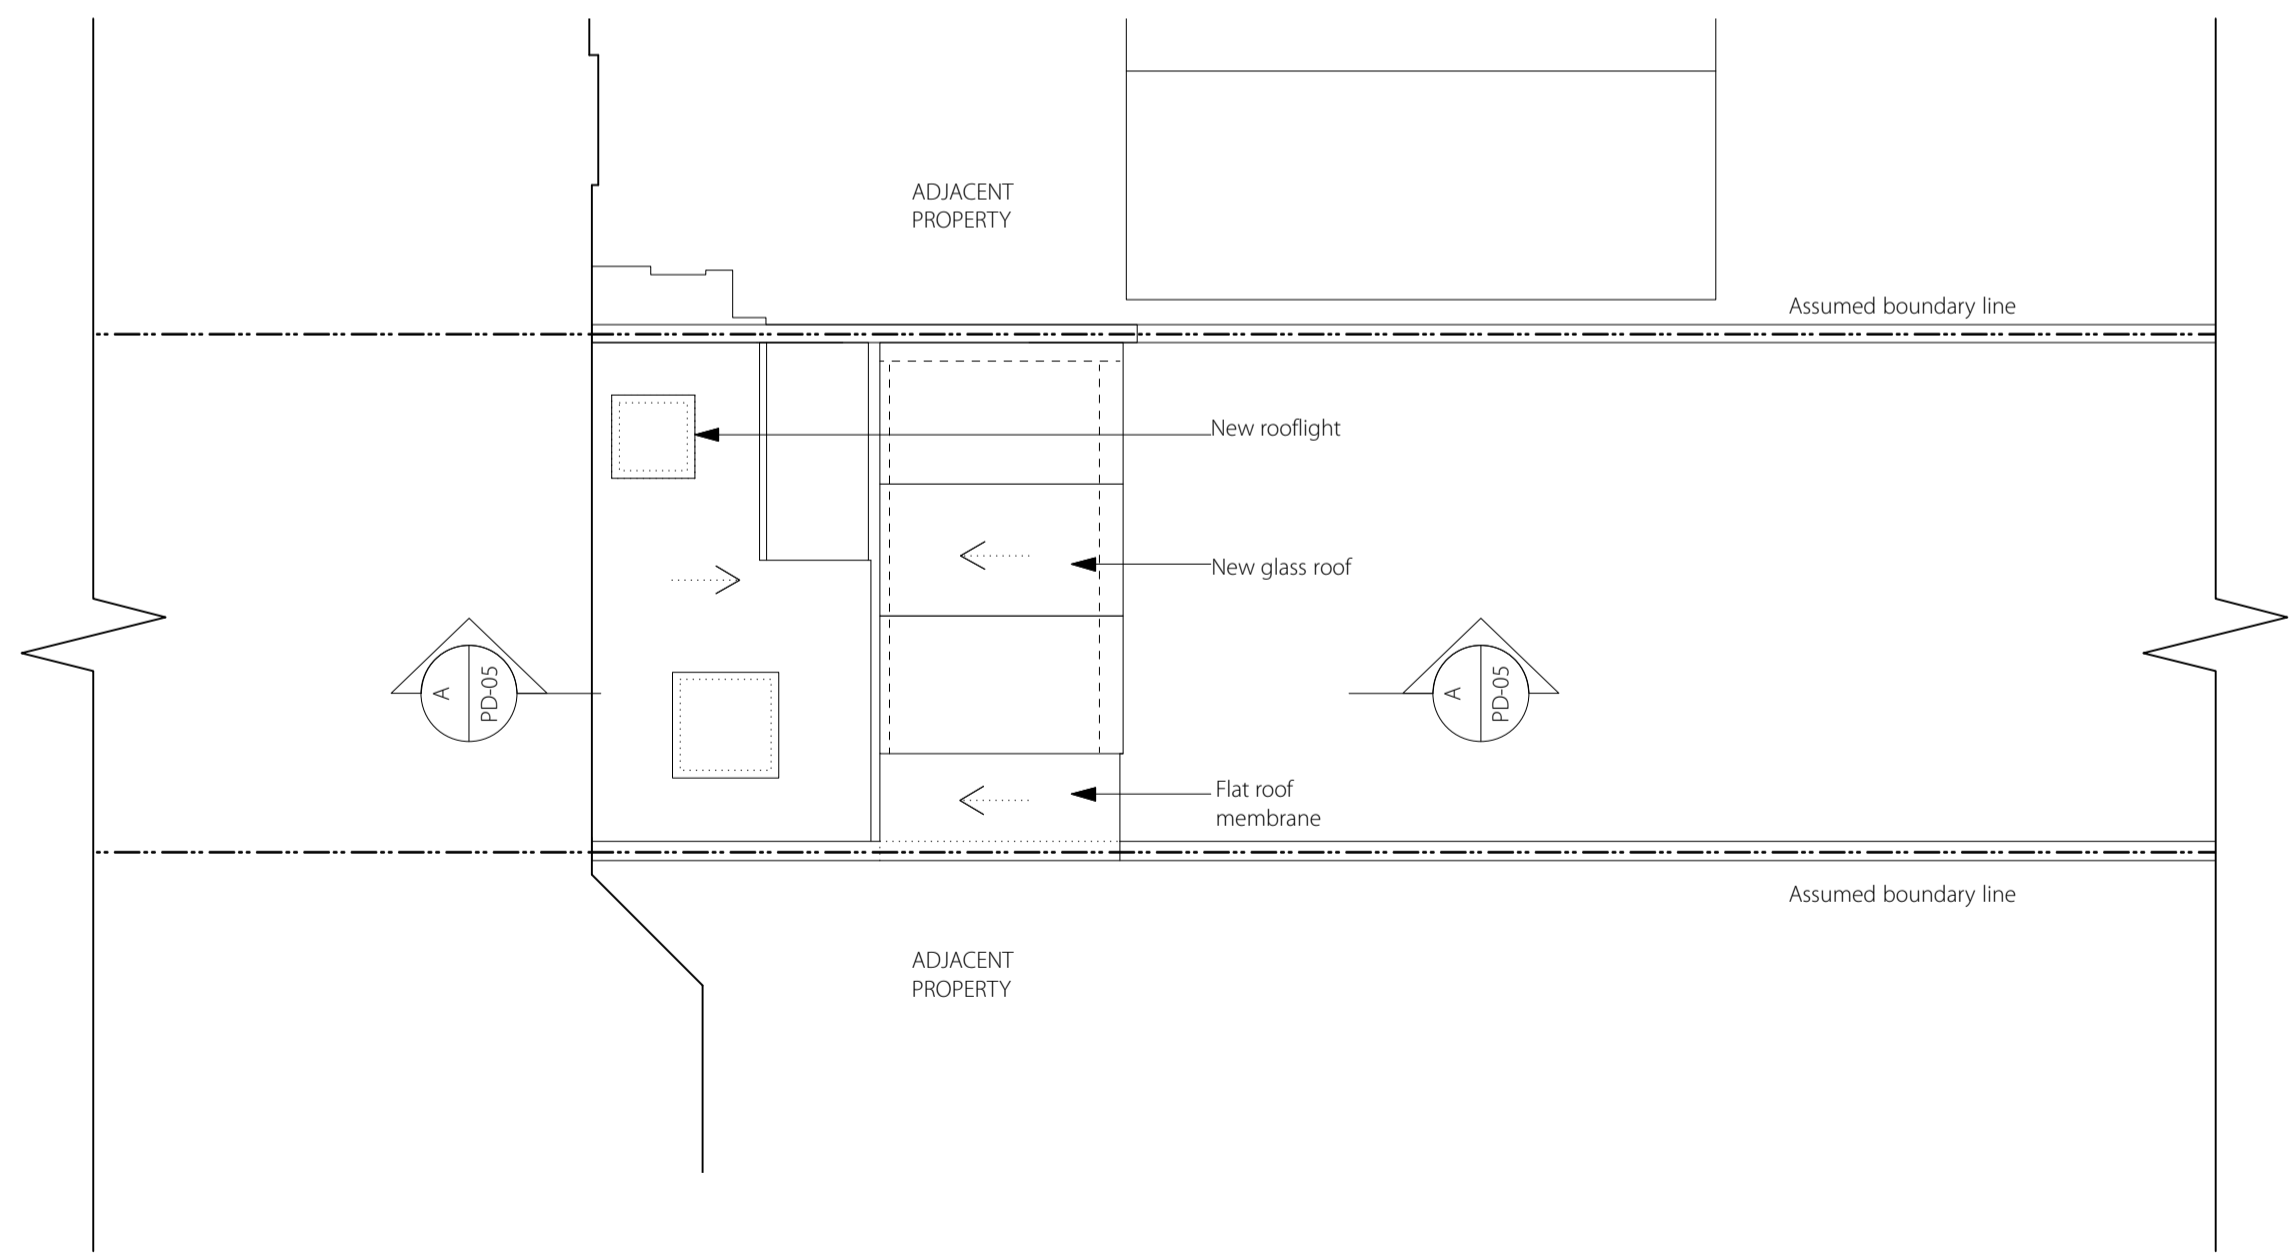


Notes
 All dimensions to be check on site prior to construction. Any descepancies should be brought to the attention of the architect.

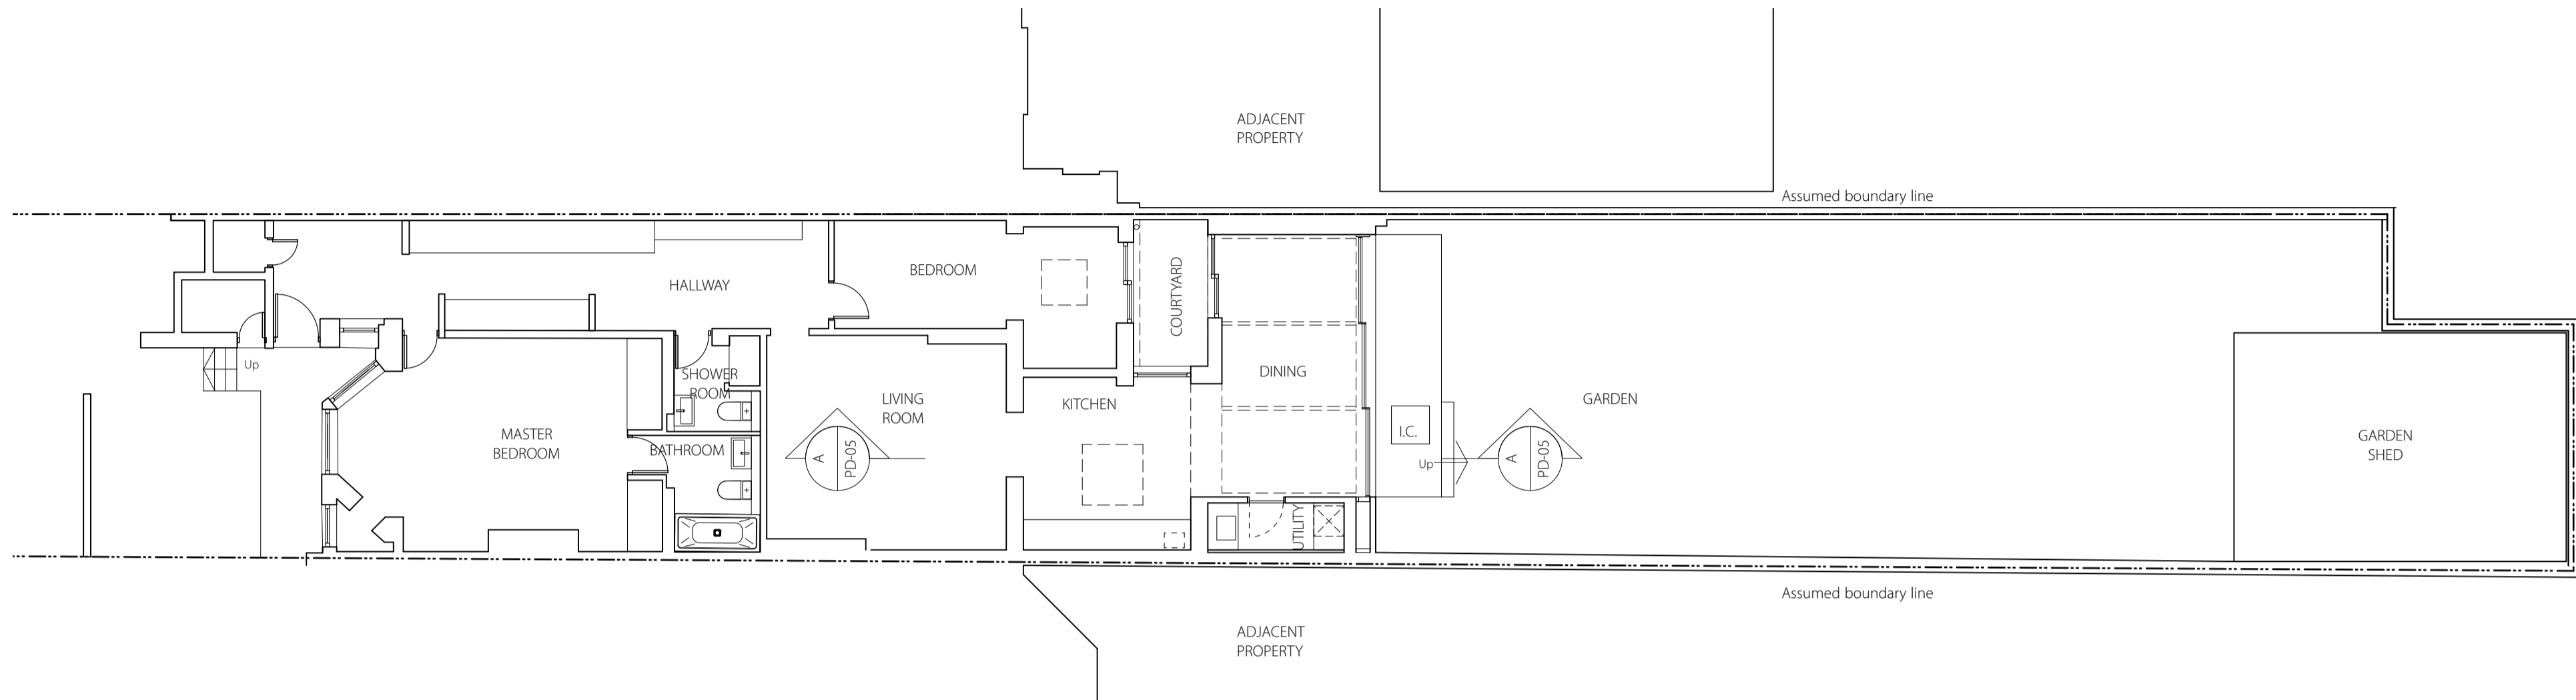

A	23/08/18	DC	DC
Revisions		By	Authorised

CMA
 Ciarcelluti Mathers Architecture
 Unit 1, 1 Ghent Way
 London E8 3PE
 Tel: +44 (0)20 7254 7470
 Email: mail@studiocma.co.uk

Client
 Mr Iain Wilson

Project
 124A Greencroft gardens NW6 3PJ

Title
PROPOSED
Plans

Scale
 1:100 @ A2

Drawn	Checked	Authorised
-	-	-

Date	Issuing Discipline
18/07/18	ARCHITECTURE

Issue status
 PLANNING

Drawing number
116 / PD / 04 Rev **A**

Important note
 Where dimensions are not given, drawings must not be scaled and the matter referred to the architect.

In the event of any detail or dimensional conflict between the architectural drawings, the matter must be referred to the architect for clarification.

© Copyright 2018 - Ciarcelluti Mathers Architecture Ltd.

