



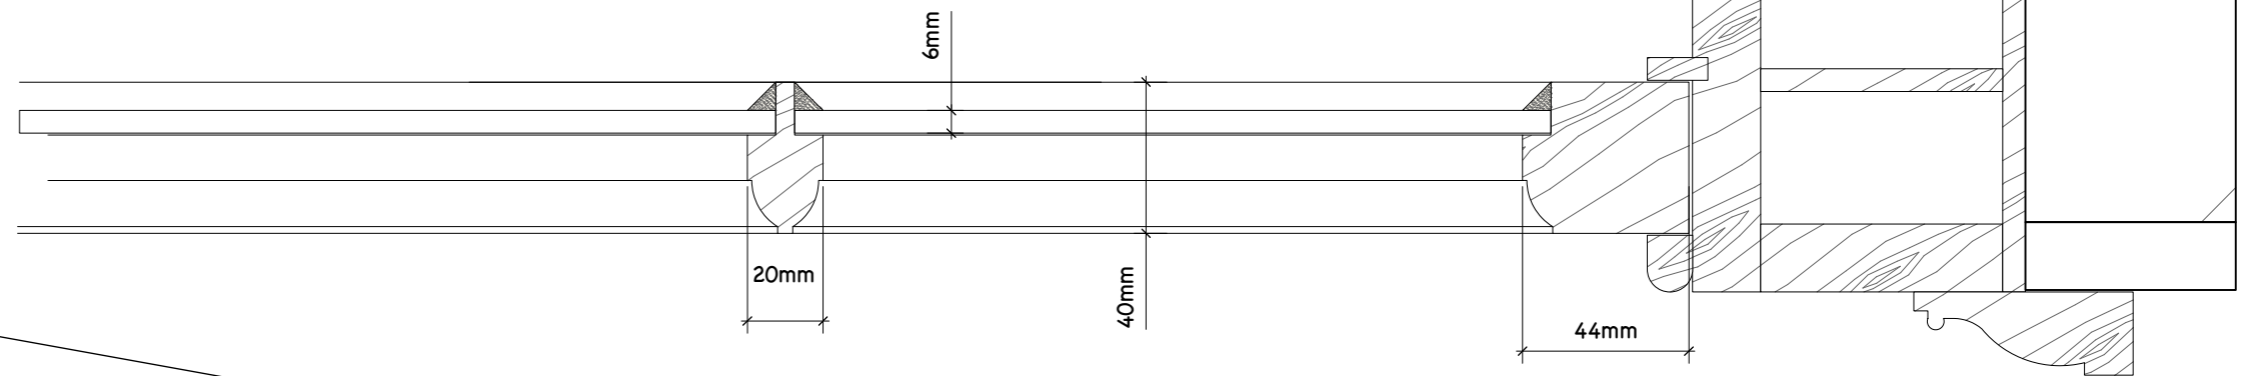

SAMPLES

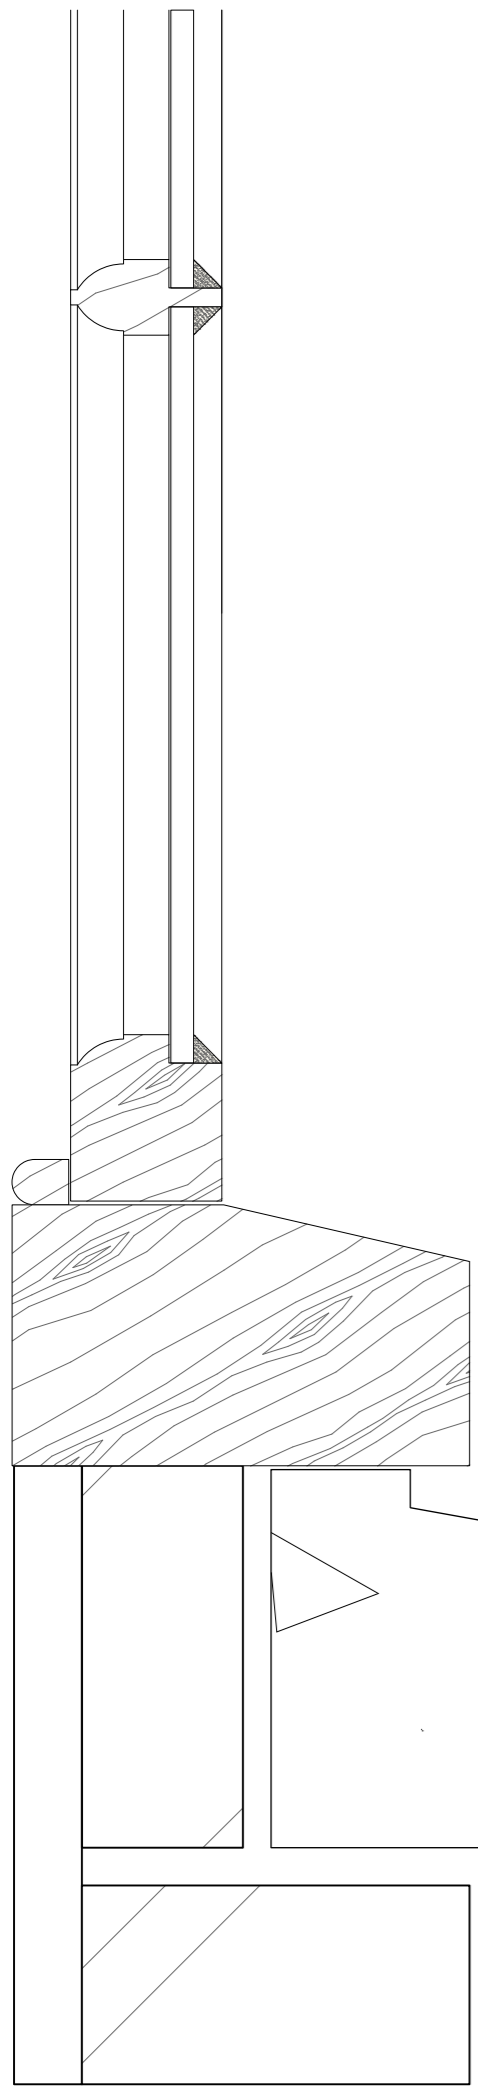

Window Plan Section

Window Section

NEW REPLACEMENT SASHES

REV	DWG	CHK	AMENDMENTS	DATE
PROJECT: 51 HIGHGATE HIGH STREET		SCALE: 1:1 @ A1 & 1:2 @ A3	DATE: 17/12/04	
CLIENT: ADAM KNIGHT		DRAWN: JD	CHECKED: -	
DRAWING: WINDOW MOLDINGS		STATUS: PLANNING	DRAWING No: HHS-01-29	REVISION: -



Dransfield Architects
 Pyramis Building, 31 Queen Elizabeth Street, London, SE1 1 2LP
 020 7407 5480 www.dransfieldarchitects.com