


- Note:
1. This drawing is copyright.
 2. Contractors must check all dimensions on site.
 3. Figured dimensions are to be used in preference to scaled dimensions.
 4. Discrepancies must be reported immediately.

Title	Symbol
Fluorescent light fitting - suspended	
Surface mounted fluorescent light	
Light switch - single rocker	
Light switch - double rocker	
Wall light fitting	
Double switch socket outlet	
Pull cord light switch	
Telephone socket	
Fire alarm break glass call point	
Smoke Detector	
Chandelier	
Spot lights	
Recessed downlighter	
Spot lights on track	
Trunking	
Emergency Light fitting	
Data point sockets	
Entry Phone	
Ventilation extract diffuser	
Fire extinguisher	
Fire alarm sounder	
Drainage gully	
MH drainage inspection chamber	
Secondary glazing	
Fireplace Surround	
Radiator	

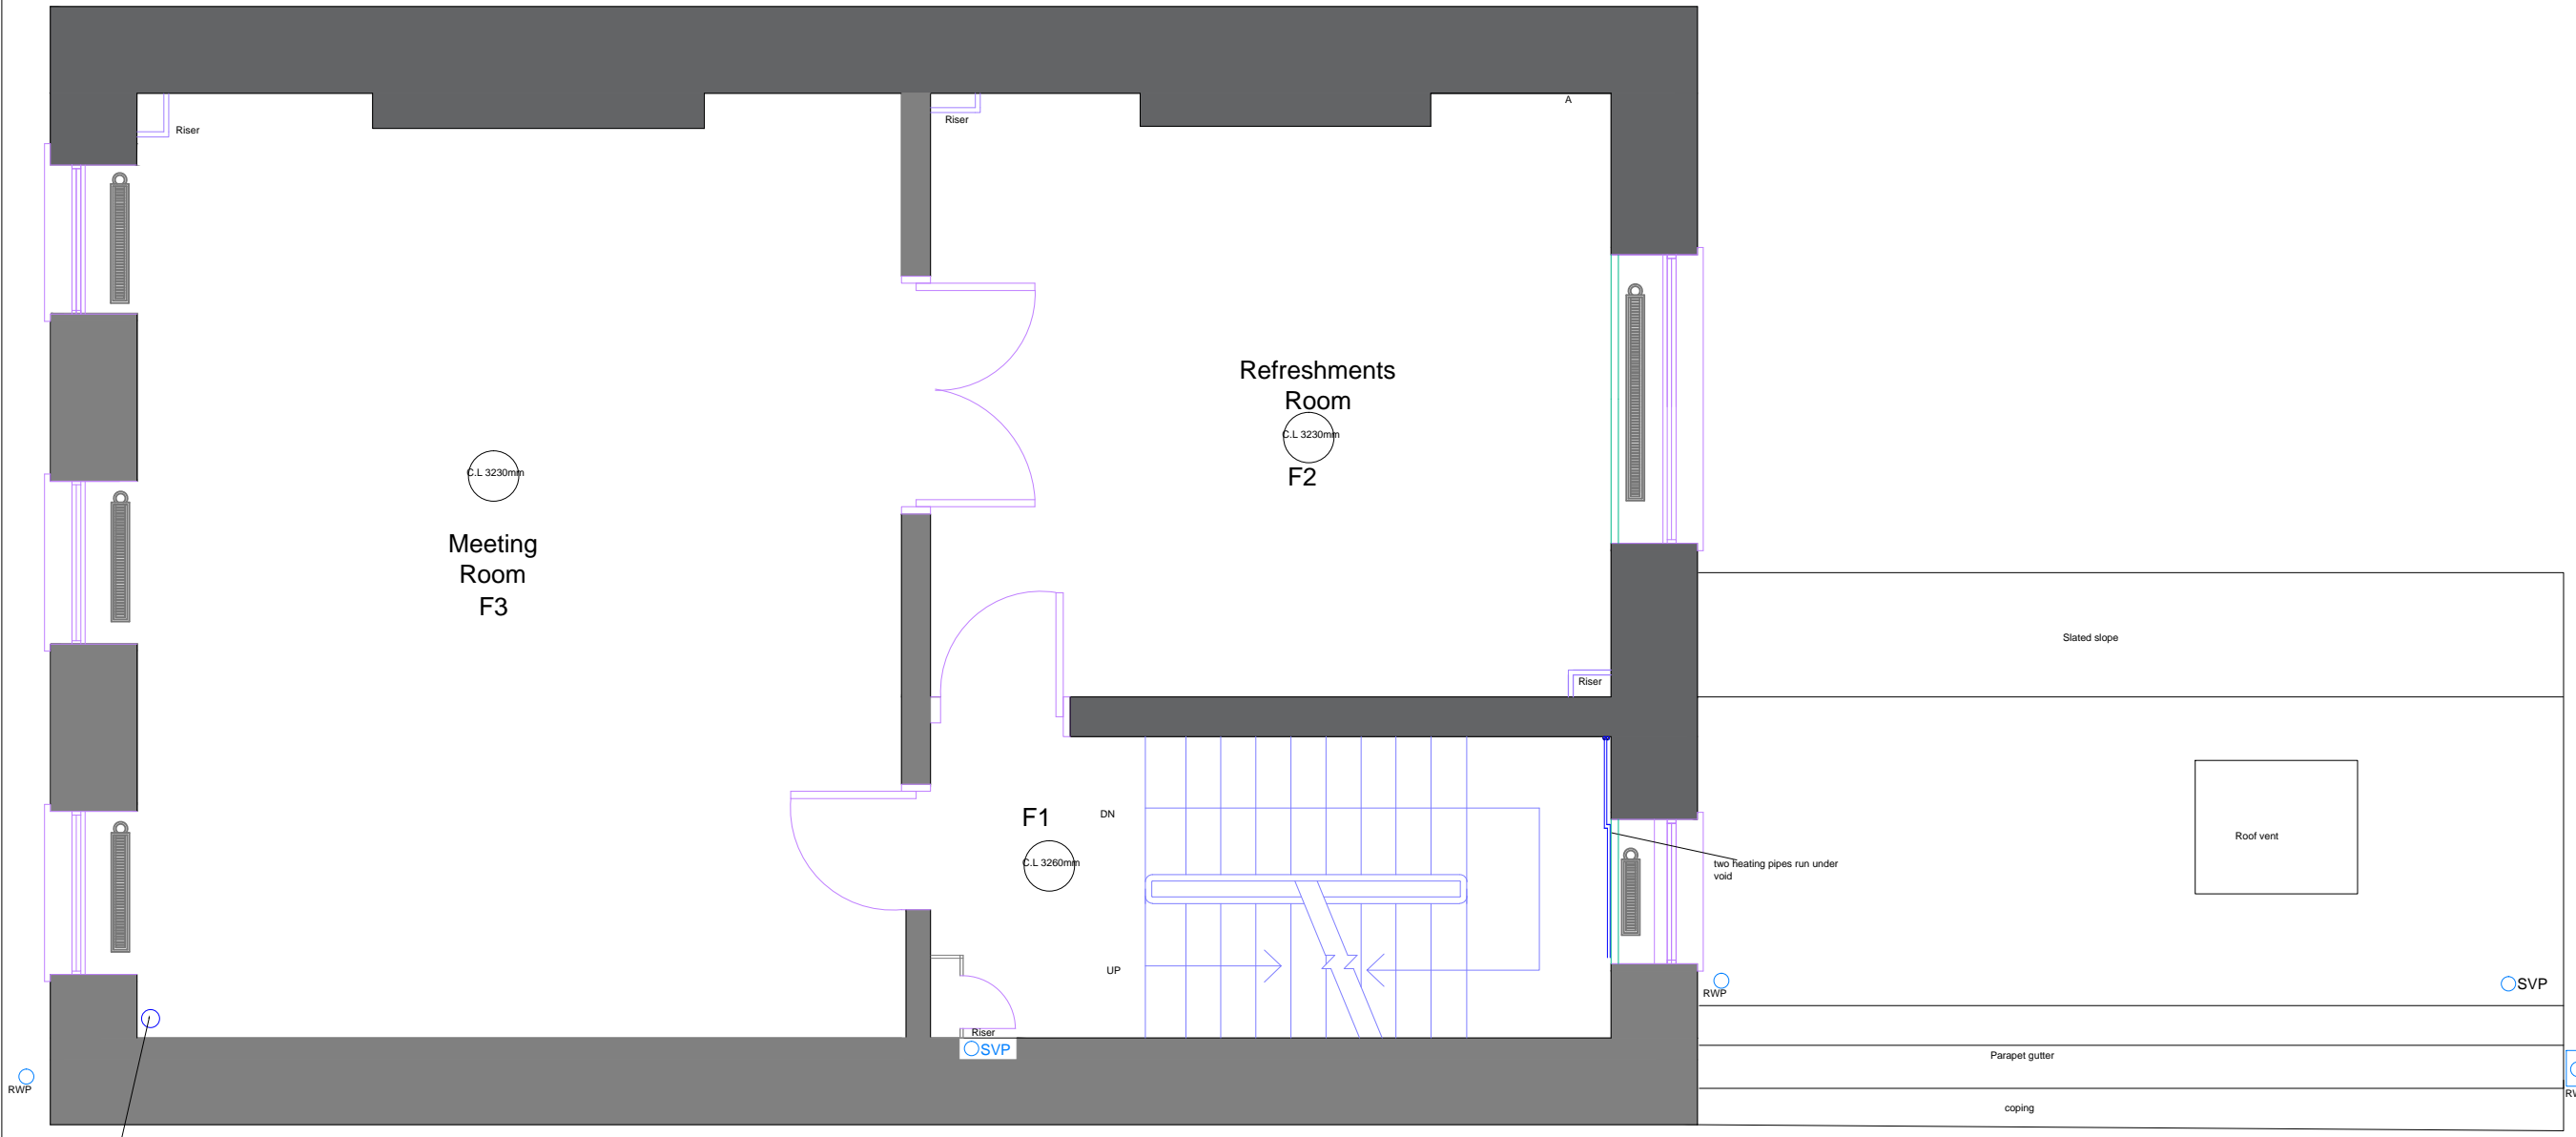

heating pipe



REVISION	DATE	DESCRIPTION

MATTHEWS & SON LI
Chartered Surveyors

26 Bedford Square, London, WC1B 3HP

PROJECT
**87 GOWER STREET,
LONDON, WC1E 6AF**

DETAIL
**First Floor Existing
Mechanical Services**

DATE 27/04/2018 DRAWN BY HAB
CHECKED BY

SCALE 1:50 @ A3 DRAWING NUMBER REVIS

13002/3/P22