



- Note:
1. This drawing is copyright.
 2. Contractors must check all dimensions on site.
 3. Figured dimensions are to be used in preference to scaled dimensions.
 4. Discrepancies must be reported immediately.

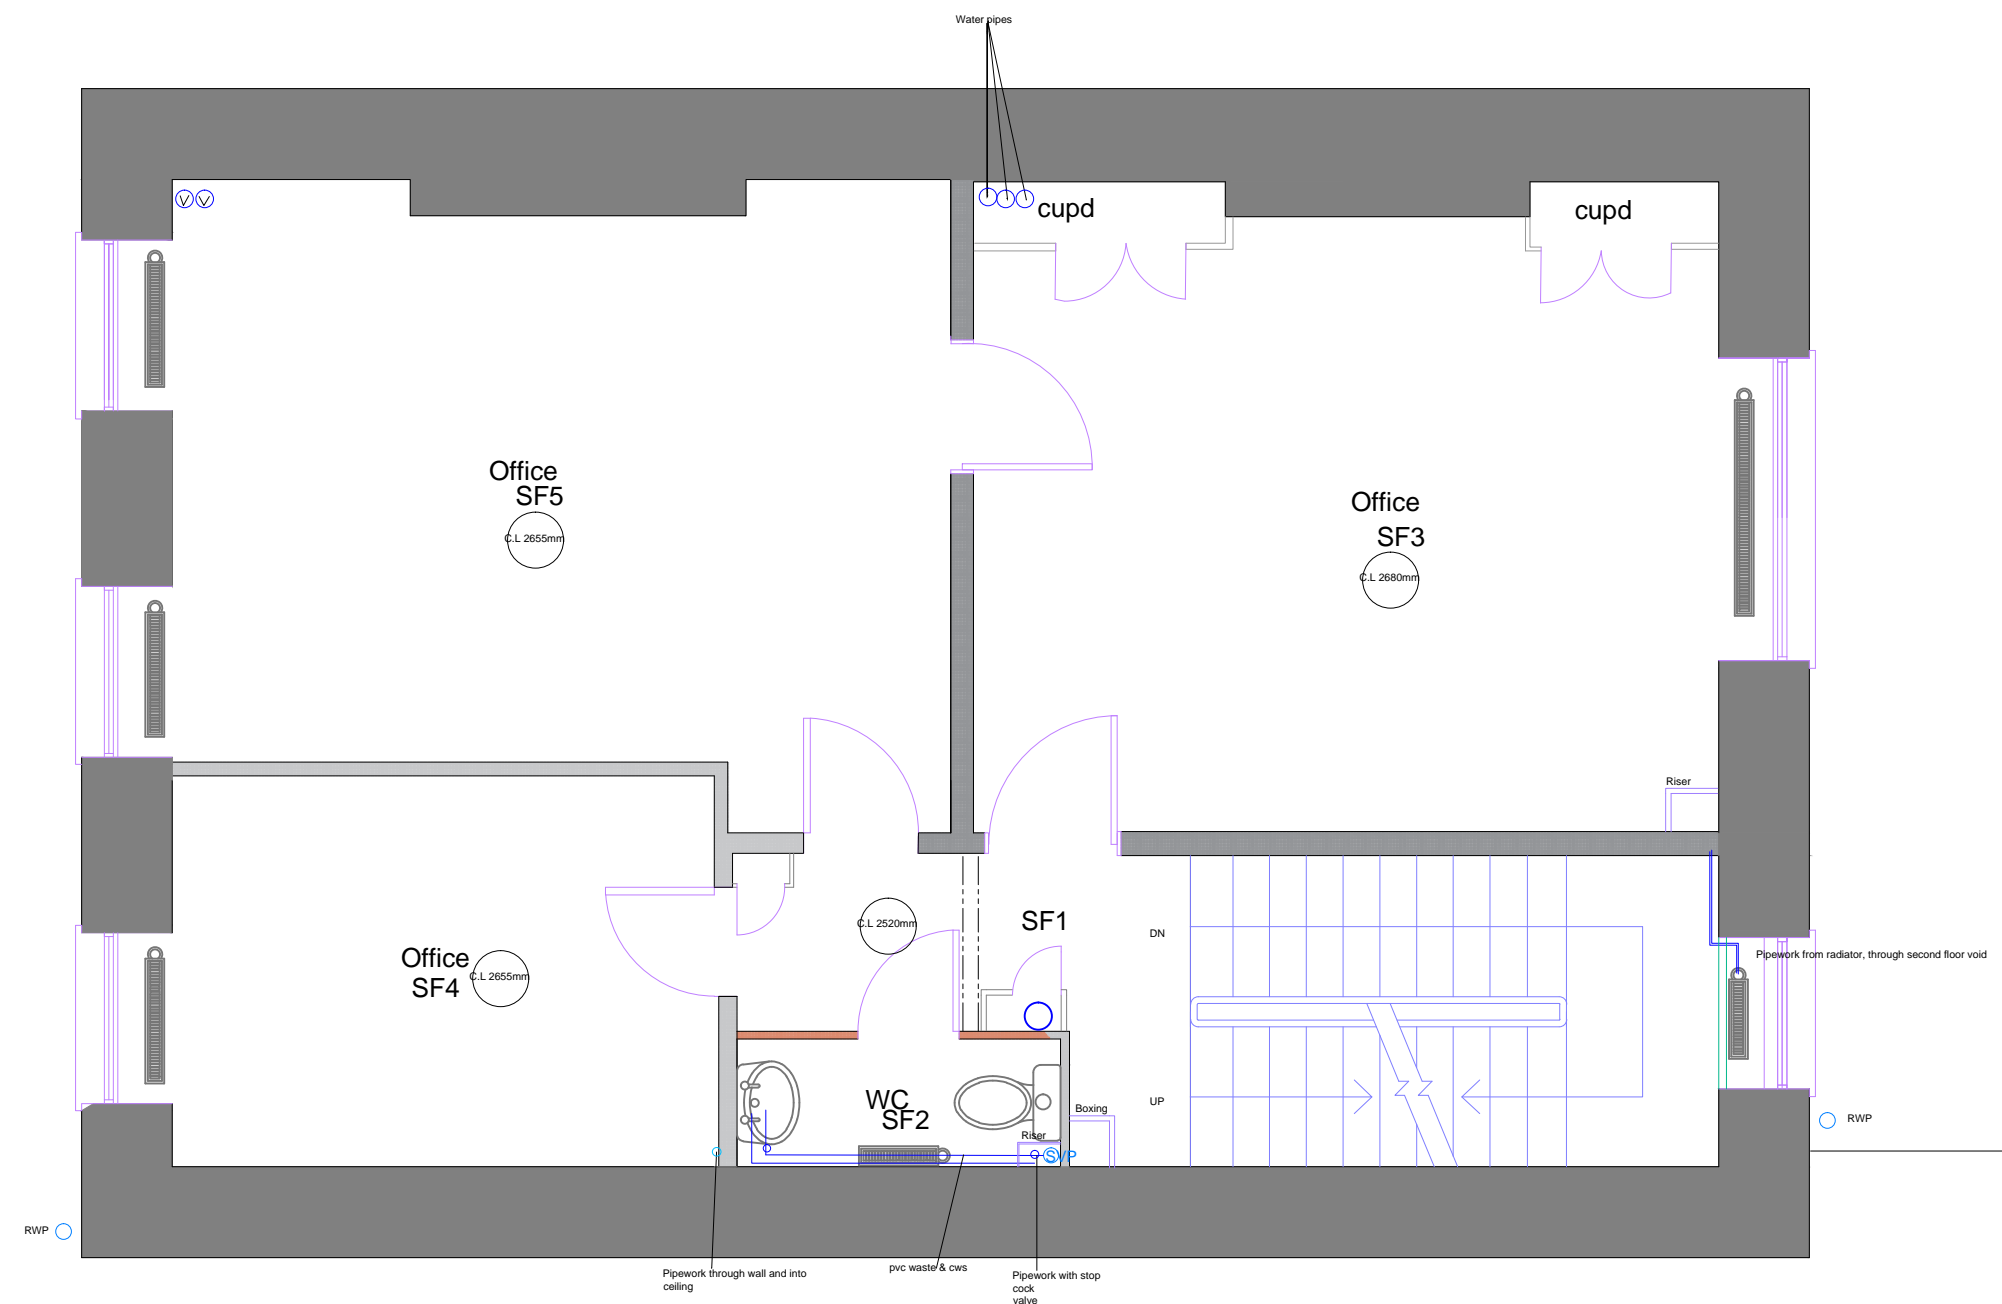

Title	Symbol
Fluorescent light fitting - suspended	[Symbol]
Surface mounted fluorescent light	[Symbol]
Light switch - single rocker	[Symbol]
Light switch - double rocker	[Symbol]
Wall light fitting	[Symbol]
Double switch socket outlet	[Symbol]
Pull cord light switch	[Symbol]
Telephone socket	[Symbol]
Fire alarm break glass call point	[Symbol]
Smoke Detector	[Symbol]
Chandelier	[Symbol]
Spot lights	[Symbol]
Recessed downlighter	[Symbol]
Spot lights on track	[Symbol]
Trunking	[Symbol]
Emergency Light fitting	[Symbol]
Data point sockets	[Symbol]
Entry Phone	[Symbol]
Ventilation extract diffuser	[Symbol]
Fire extinguisher	[Symbol]
Fire alarm sounder	[Symbol]
Drainage gully	[Symbol]
M/H drainage inspection chamber	[Symbol]
Secondary glazing	[Symbol]
Fireplace Surround	[Symbol]
Radiator	[Symbol]

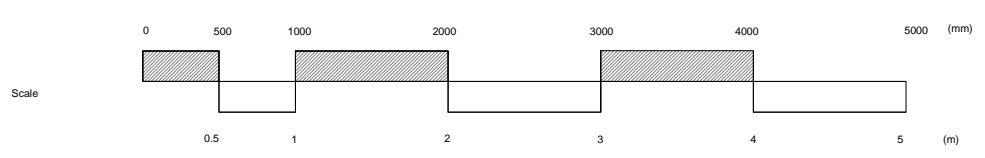

REVISION	DATE	DESCRIPTION	BY

MATTHEWS & SON LLP
Chartered Surveyors
26 Bedford Square, London, WC1B 3HP

PROJECT
**87 GOWER STREET,
LONDON, WC1E 6AF**

DETAIL
**Second Floor Existing
Mechanical Services**

DATE 27/04/2018 DRAWN BY HAB
CHECKED BY

SCALE 1:50 @ A3

DRAWING NUMBER REVISION
13002/3/P23