



- Note:
1. This drawing is copyright.
 2. Contractors must check all dimensions on site.
 3. Figured dimensions are to be used in preference to scaled dimensions.
 4. Discrepancies must be reported immediately.

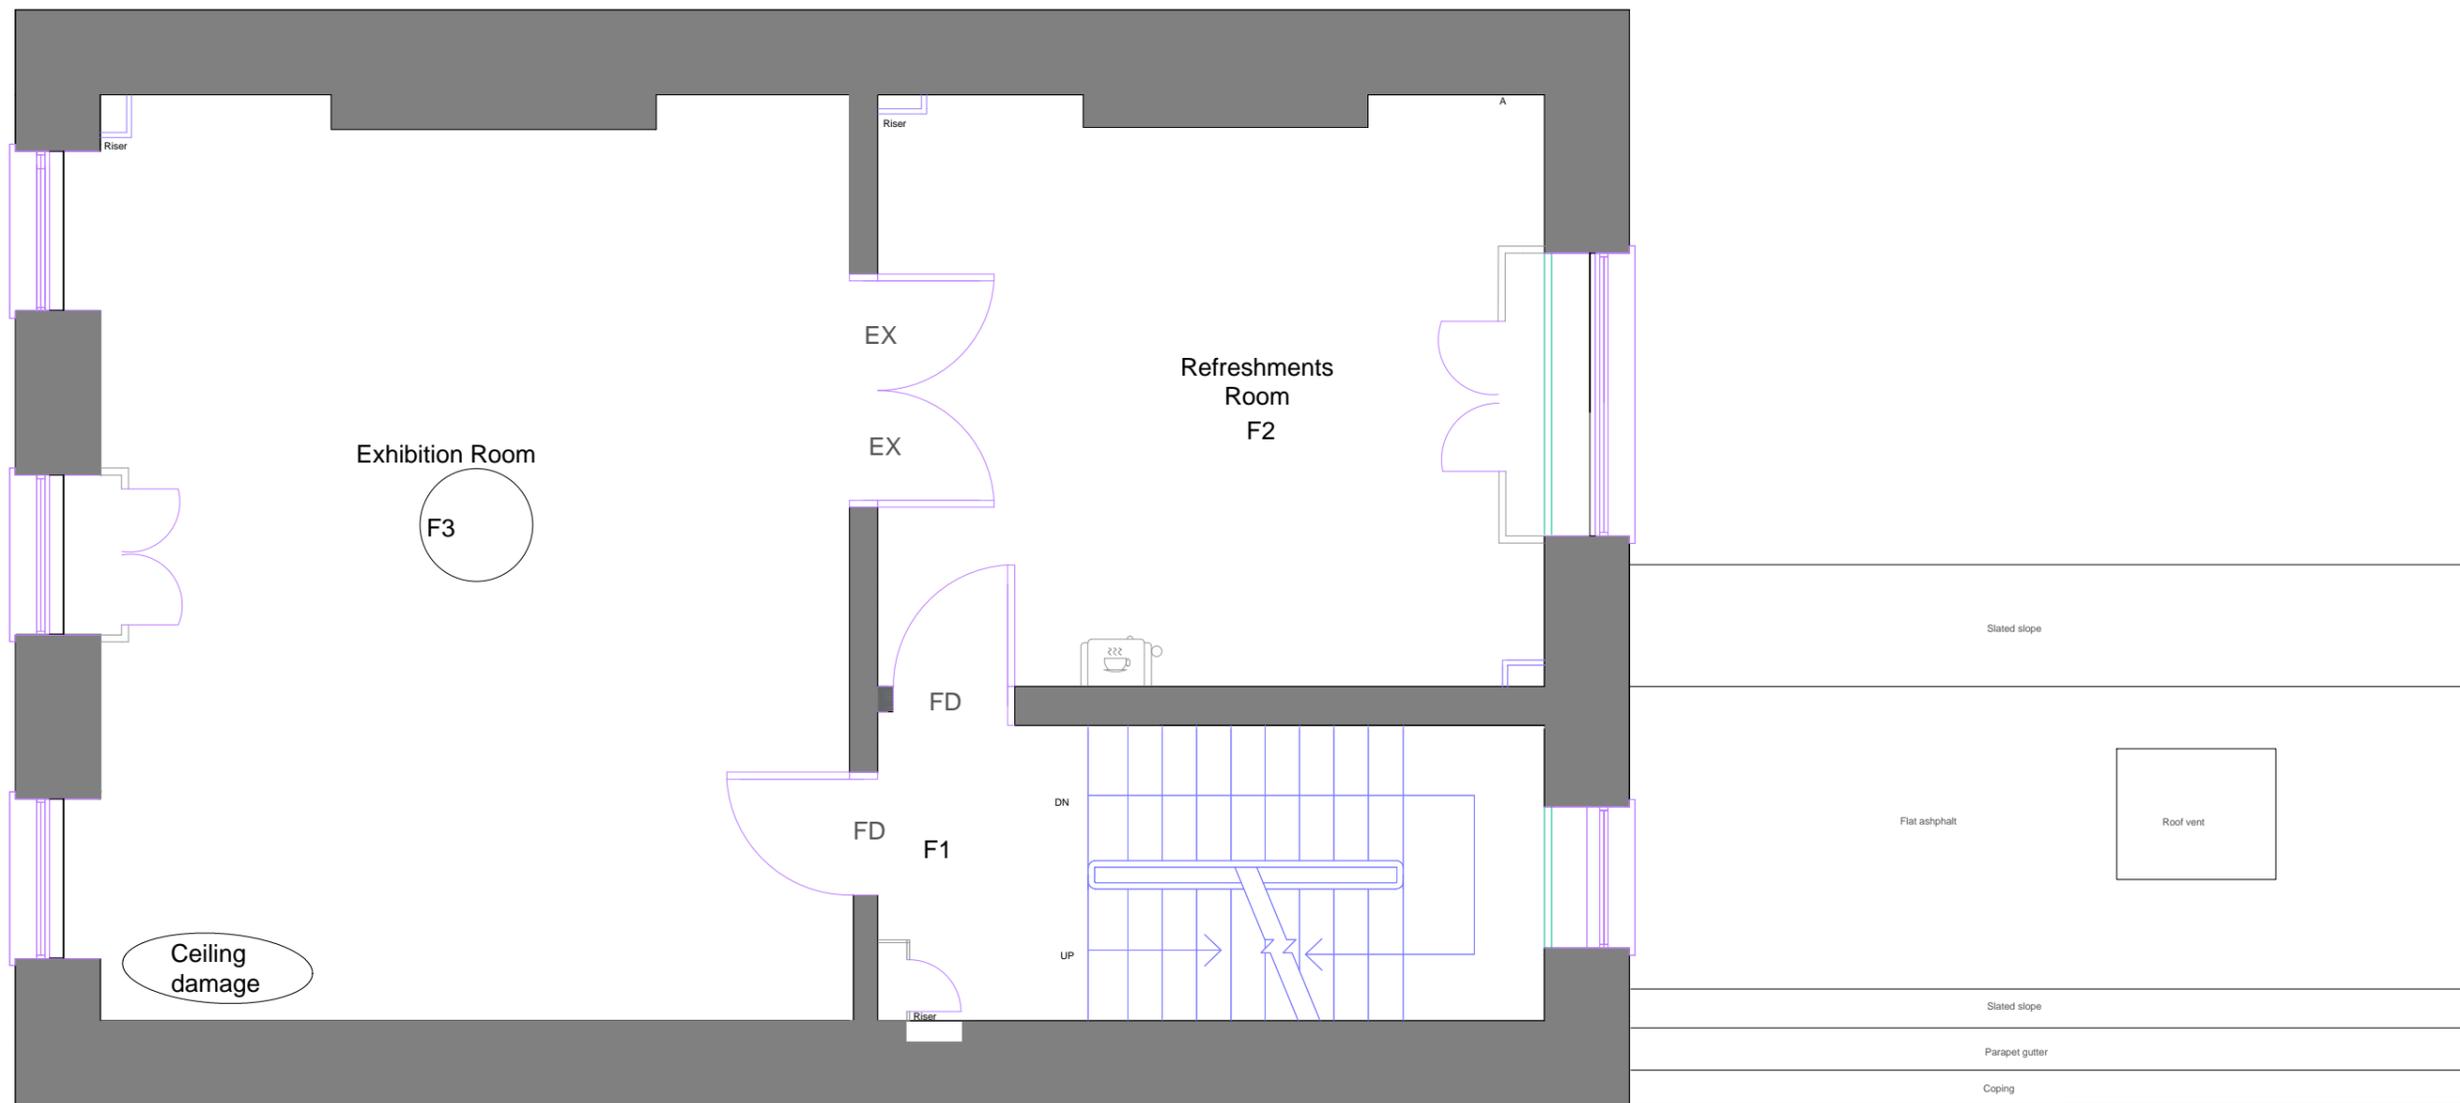

Title	Symbol
Surface mounted fluorescent light	[Symbol]
Light switch - single rocker	[Symbol]
Light switch - dimmer	[Symbol]
Light switch - double rocker	[Symbol]
Wall light fitting	[Symbol]
Double switch socket outlet	[Symbol]
Dome ceiling or wall mounted light	[Symbol]
Electric Panelled Radiator	[Symbol]
Fire alarm break glass call point	[Symbol]
Fire alarm panel	FAP
Intruder alarm	I.A
Distribution Board	D.B
Smoke Detector	(SD)
Chandelier	[Symbol]
Air Cooling	[Symbol]
Emergency Light fitting	[Symbol]
Entry Phone	[Symbol]
Ventilation extract diffuser	[Symbol]
Fire extinguisher	[Symbol]
Fire alarm sounder	[Symbol]
Drainage gulley	[Symbol]
M/H drainage inspection chamber	[Symbol]
Steel Beam	[Symbol]
Stud partition	[Symbol]
FD	Fire Door
EX	Existing Door
D	Door

Notes: Alteration works

- Construct new built in units for air cooling system and 1No electric panel radiator to F2 and F3.
- All fireplaces to be retained to room numbers F2 and F3.
- Fire doors (FD) Supply and fit new Georgian style 6 panel oak veneered doors to be 30 minute resistant. Complete with intumescent strips. Smoke seals routed into door edges, complete with new ironmongery and over head closer's.
- Existing doors (Ex) retain existing doors.
- Repair damaged section of lath and plaster ceiling to the corner of F3, to be carried out in a sensitive manner using certain materials and concentrated to the water staining.

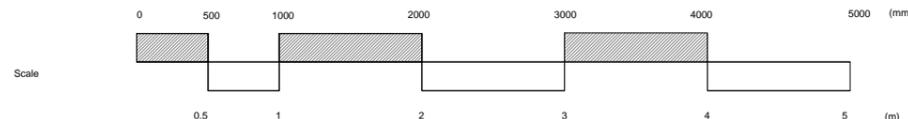

REVISION	DATE	DESCRIPTION	BY

MATTHEWS & SON LLP
Chartered Surveyors

26 Bedford Square, London, WC1B 3HP

PROJECT
**87 GOWER STREET,
LONDON, WC1E 6AF**

DETAIL
**Proposed First Floor
Layout**

DATE 08/05/2018 DRAWN BY HAB
CHECKED BY

SCALE 1:50 @ A3

DRAWING NUMBER 13002/3/102 REVISION