



- Note:
1. This drawing is copyright.
 2. Contractors must check all dimensions on site.
 3. Figured dimensions are to be used in preference to s
 4. Discrepancies must be reported immediately.

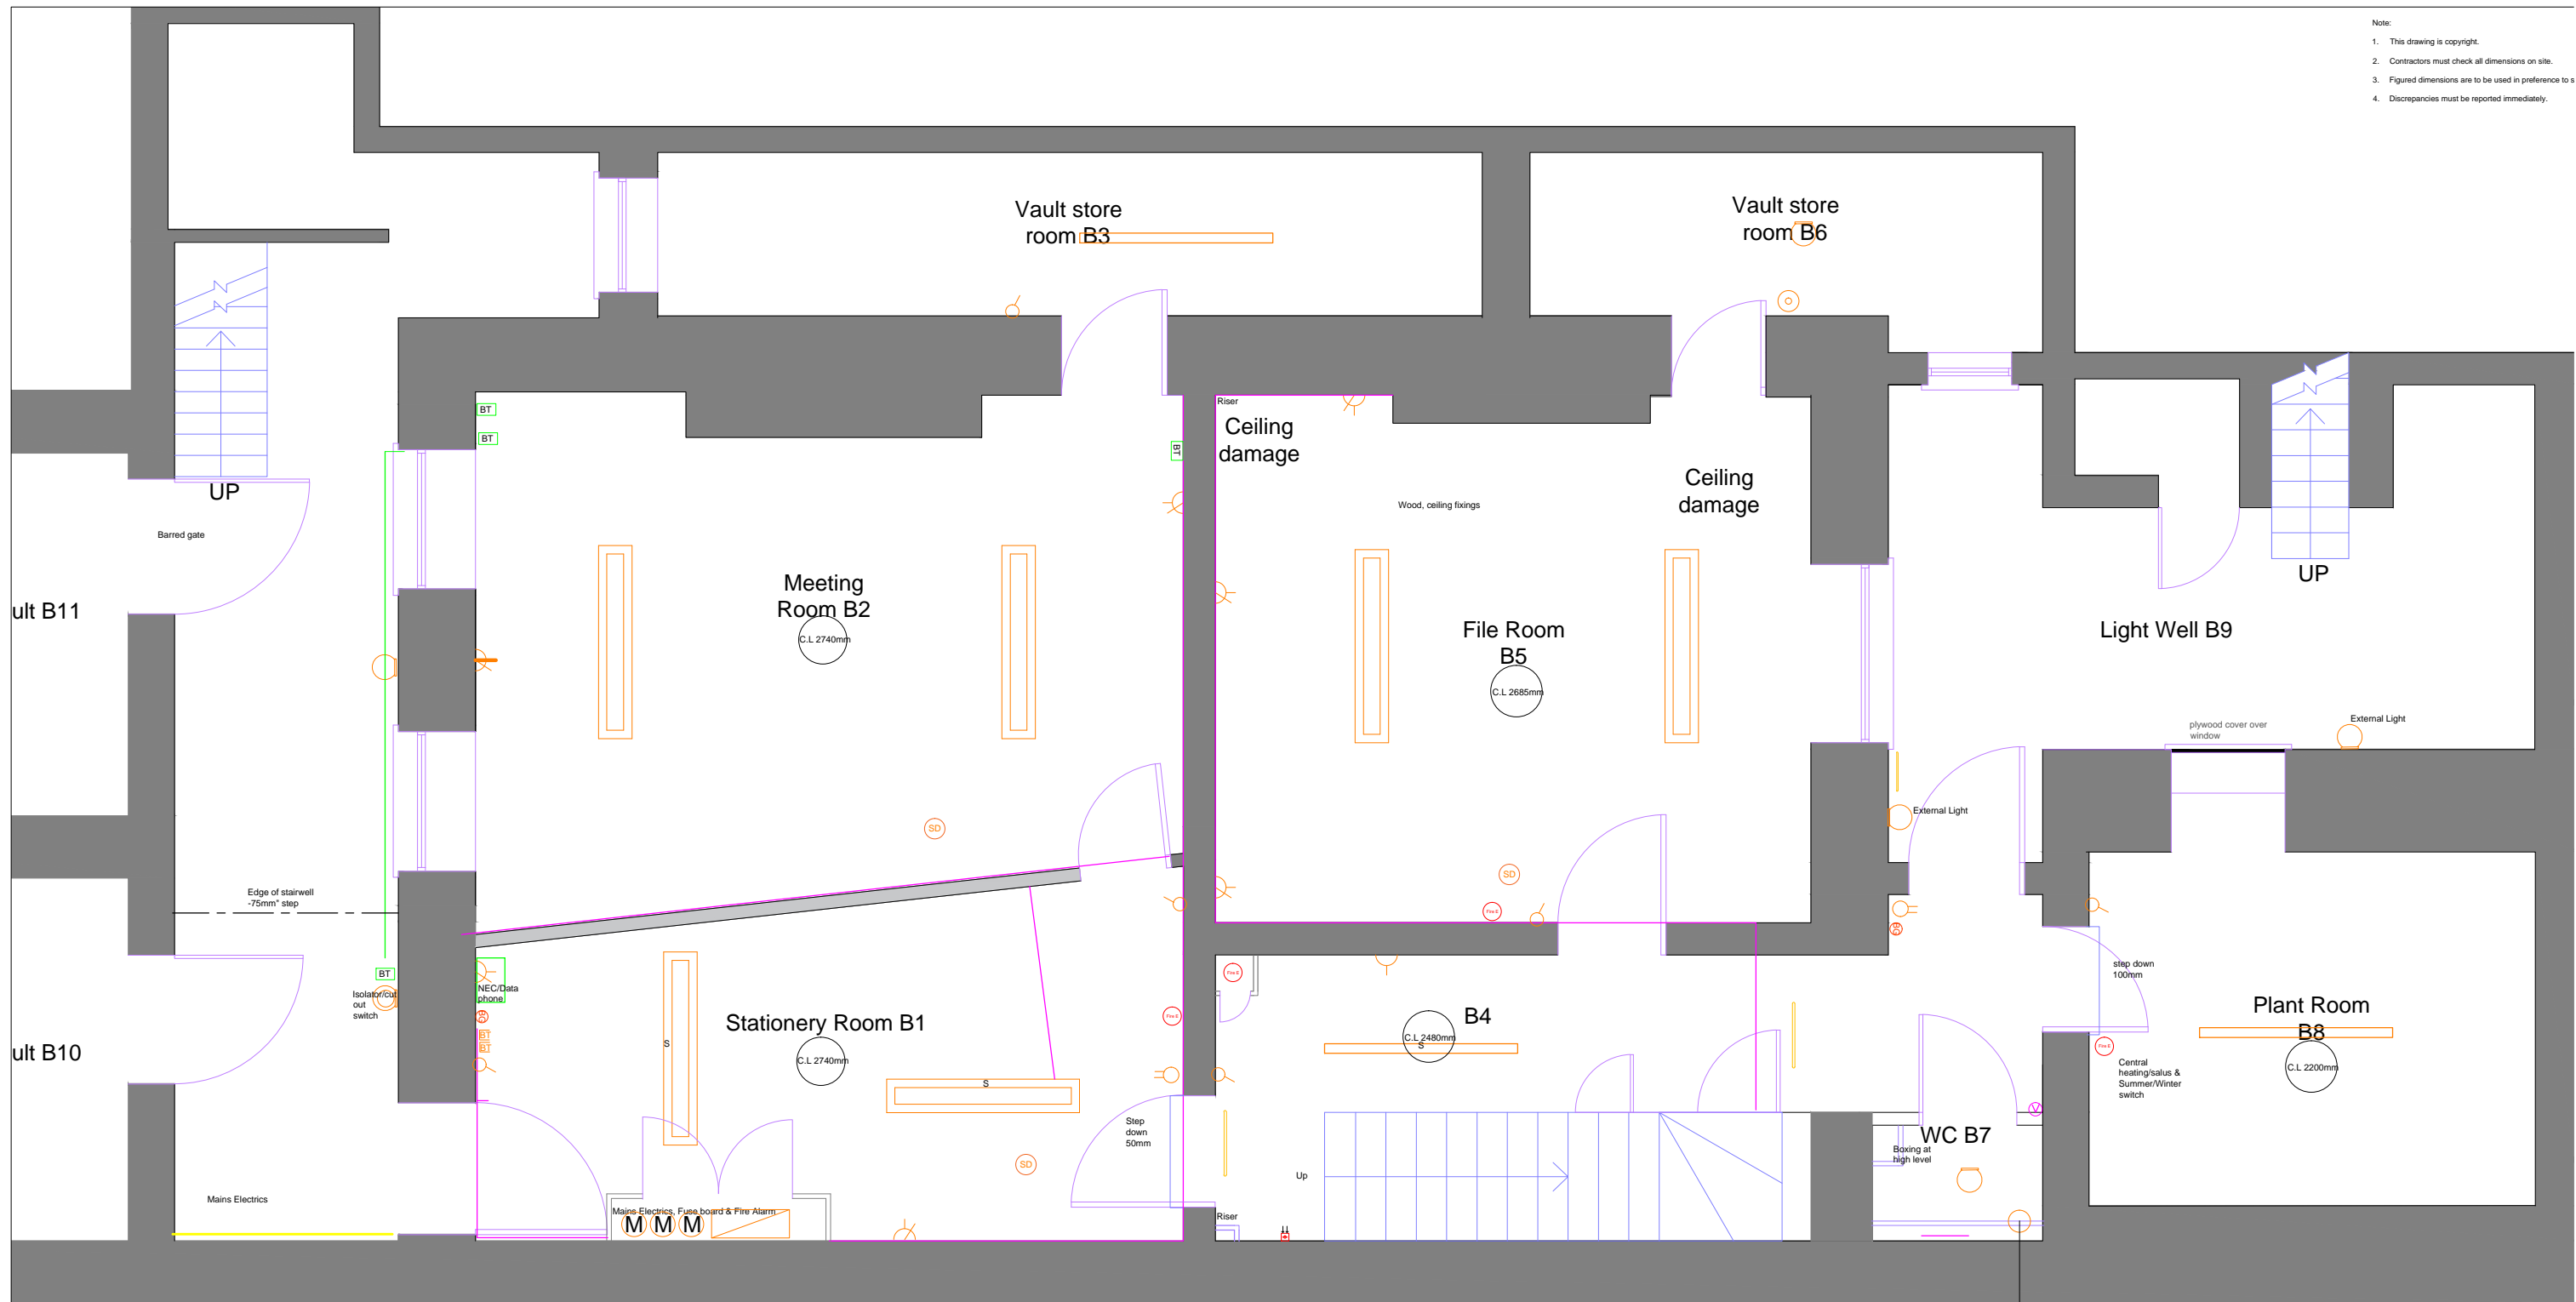

Symbol	Title
[Symbol]	Fluorescent light fitting - suspended
[Symbol]	Surface mounted fluorescent light
[Symbol]	Light switch - single rocker
[Symbol]	Light switch - double rocker
[Symbol]	Wall light fitting
[Symbol]	Double switch socket outlet
[Symbol]	Pull cord light switch
[Symbol]	Telephone socket
[Symbol]	Fire alarm break glass call point
[Symbol]	Smoke Detector
[Symbol]	Chandelier
[Symbol]	Spot lights
[Symbol]	Recessed downlighter
[Symbol]	Spot lights on track
[Symbol]	Trunking
[Symbol]	Emergency Light fitting
[Symbol]	Data point sockets
[Symbol]	Entry Phone
[Symbol]	Ventilation extract diffuser
[Symbol]	Fire extinguisher
[Symbol]	Fire alarm sounder
[Symbol]	Drainage gully
[Symbol]	MH drainage inspection chamber
[Symbol]	Secondary glazing
[Symbol]	Fireplace Surround
[Symbol]	Radiator

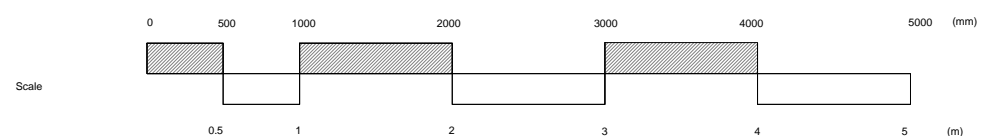

REVISION	DATE	DESCRIPTION

MATTHEWS & SON
Chartered Surveyors

26 Bedford Square, London, WC1B 3JL

PROJECT
**87 GOWER STREET,
LONDON, WC1E 6AF**

DETAIL
**Basement Existing
Electrical services**

DATE: 27/04/2018 DRAWN BY: []
CHECKED BY: []

SCALE: 1:50 @ A3

DRAWING NUMBER
13002/3/P10