



- Note:
1. This drawing is copyright.
 2. Contractors must check all dimensions on site.
 3. Figured dimensions are to be used in preference to scaled dimensions.
 4. Discrepancies must be reported immediately.

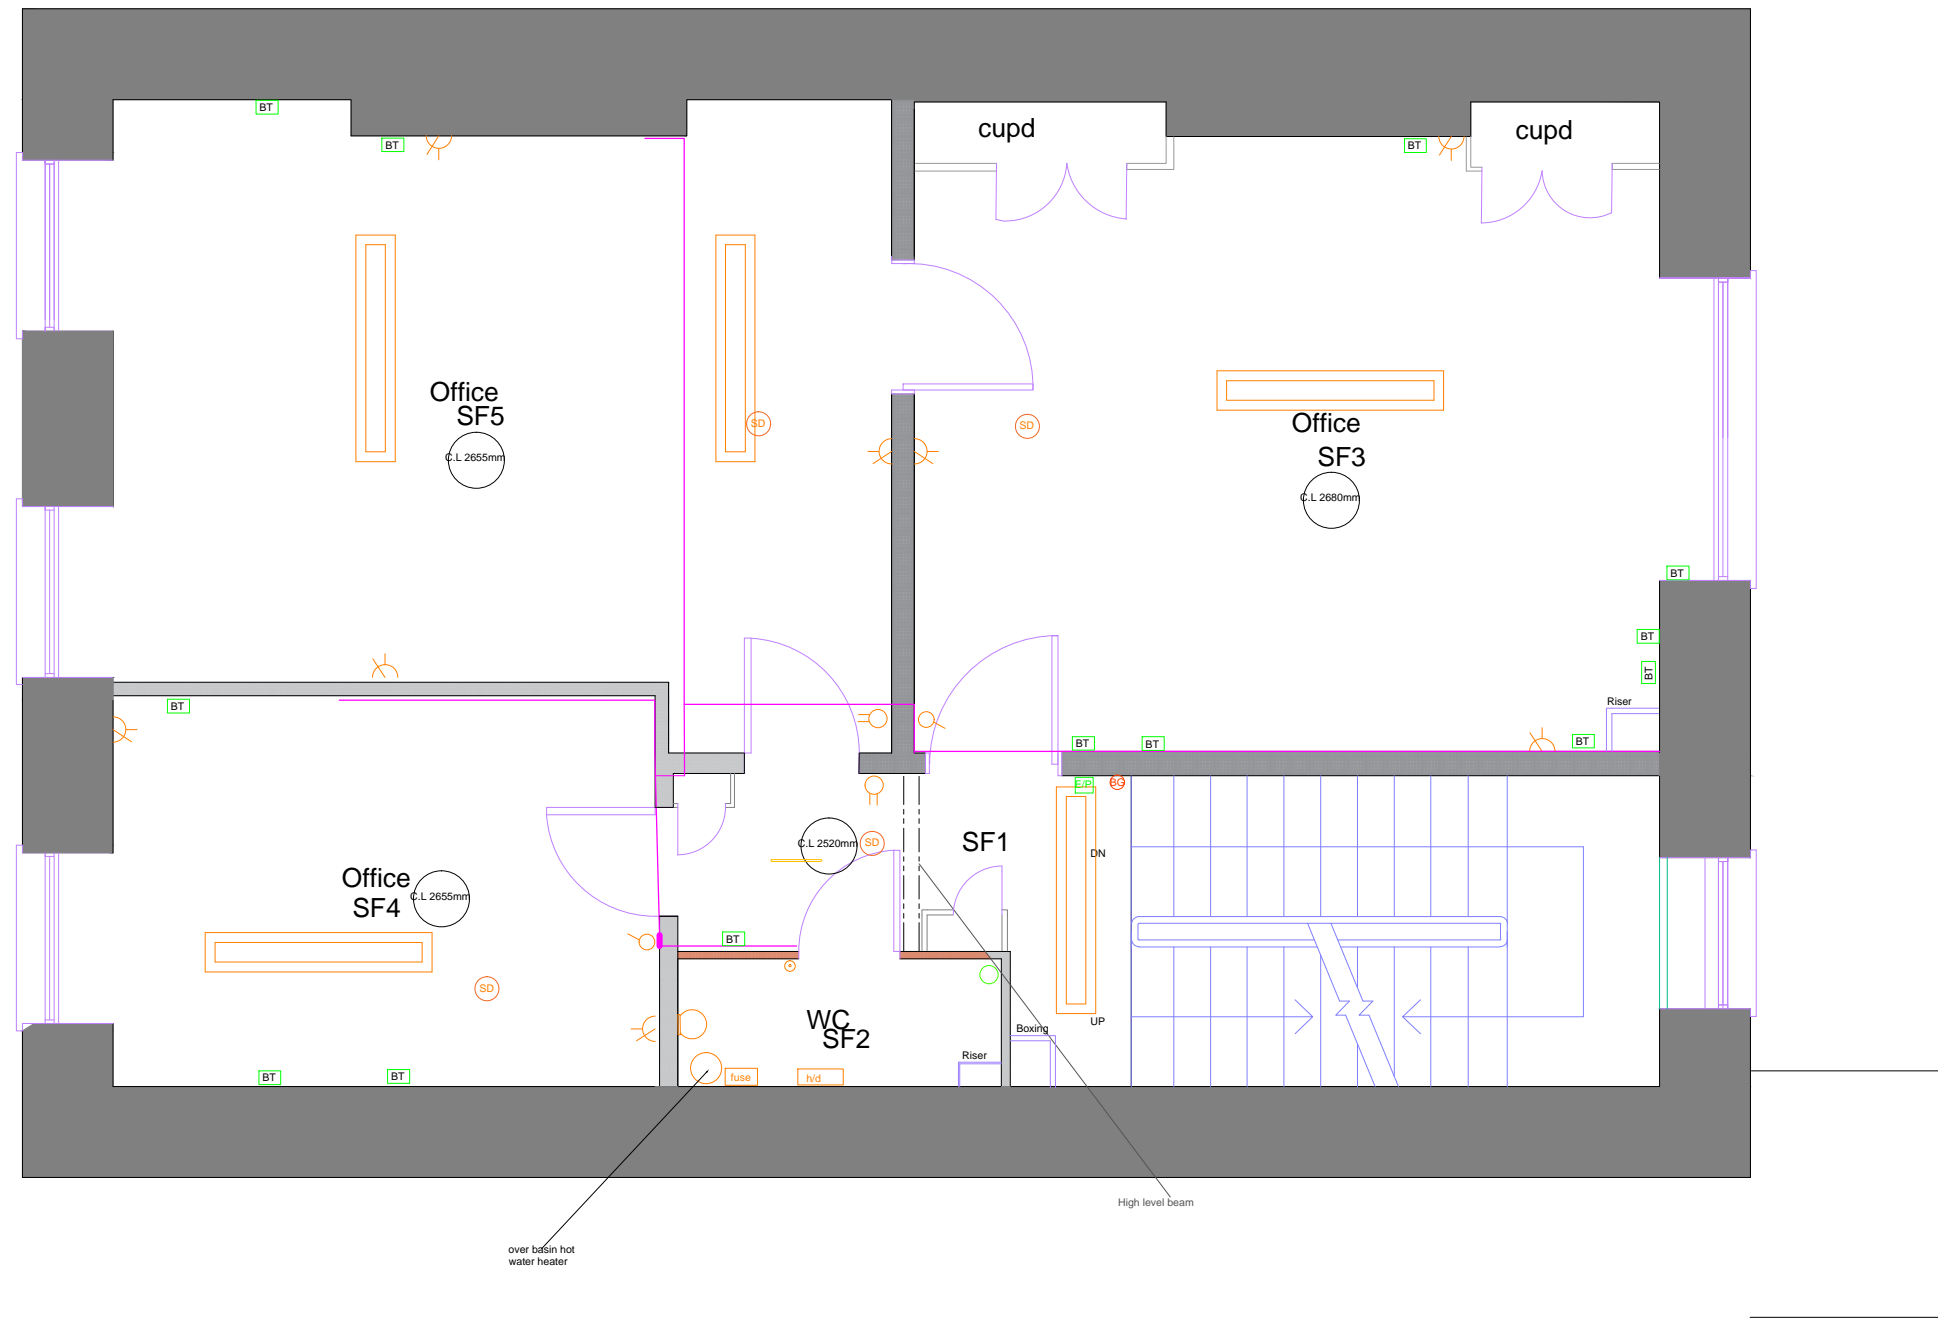

Symbol	Title
	Fluorescent light fitting - suspended
	Surface mounted fluorescent light
	Light switch - single rocker
	Light switch - double rocker
	Wall light fitting
	Double switch socket outlet
	Pull cord light switch
	Telephone socket
	Fire alarm break glass call point
	Smoke Detector
	Chandelier
	Spot lights
	Recessed downlighter
	Spot lights on track
	Trunking
	Emergency Light fitting
	Data point sockets
	Entry Phone
	Ventilation extract diffuser
	Fire extinguisher
	Fire alarm sounder
	Drainage gully
	M/H drainage inspection chamber
	Secondary glazing
	Fireplace Surround
	Radiator

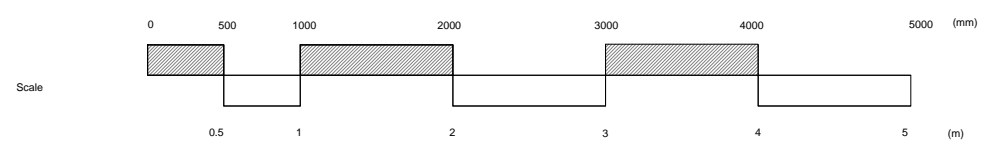

REVISION	DATE	DESCRIPTION	BY

MATTHEWS & SON LLP
Chartered Surveyors
26 Bedford Square, London, WC1B 3HP

PROJECT
**87 GOWER STREET,
LONDON, WC1E 6AF**

DETAIL
**Second Floor Existing
Electrical services**

DATE: 27/04/2018 DRAWN BY: HAB
CHECKED BY:

SCALE: 1:50 @ A3

DRAWING NUMBER: **13002/3/P13** REVISION: