


Ventilation Extract diffuser

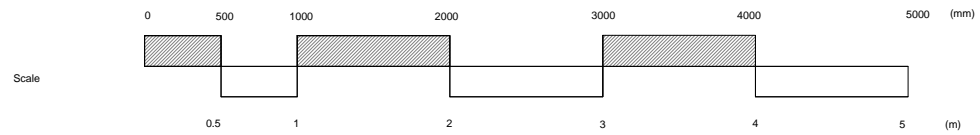

REVISION	DATE	DESCRIPTION	BY

**MATTHEWS & SON LLP**  
Chartered Surveyors

26 Bedford Square, London, WC1B 3HP

PROJECT

**87 GOWER STREET,  
LONDON, WC1E 6AF**

DETAIL

**Existing Roof void, Electric  
Services**

DATE 27/04/2018

DRAWN BY **HAB**

SCALE 1:50 @ A3

CHECKED BY

DRAWING NUMBER

REVISION

**13002/3/P15**