


DO NOT SCALE FROM THIS DRAWING. CONTRACTOR TO CHECK ALL DIMENSIONS ON SITE. ANY DISCREPANCIES TO BE REPORTED TO THE ARCHITECT IMMEDIATELY.

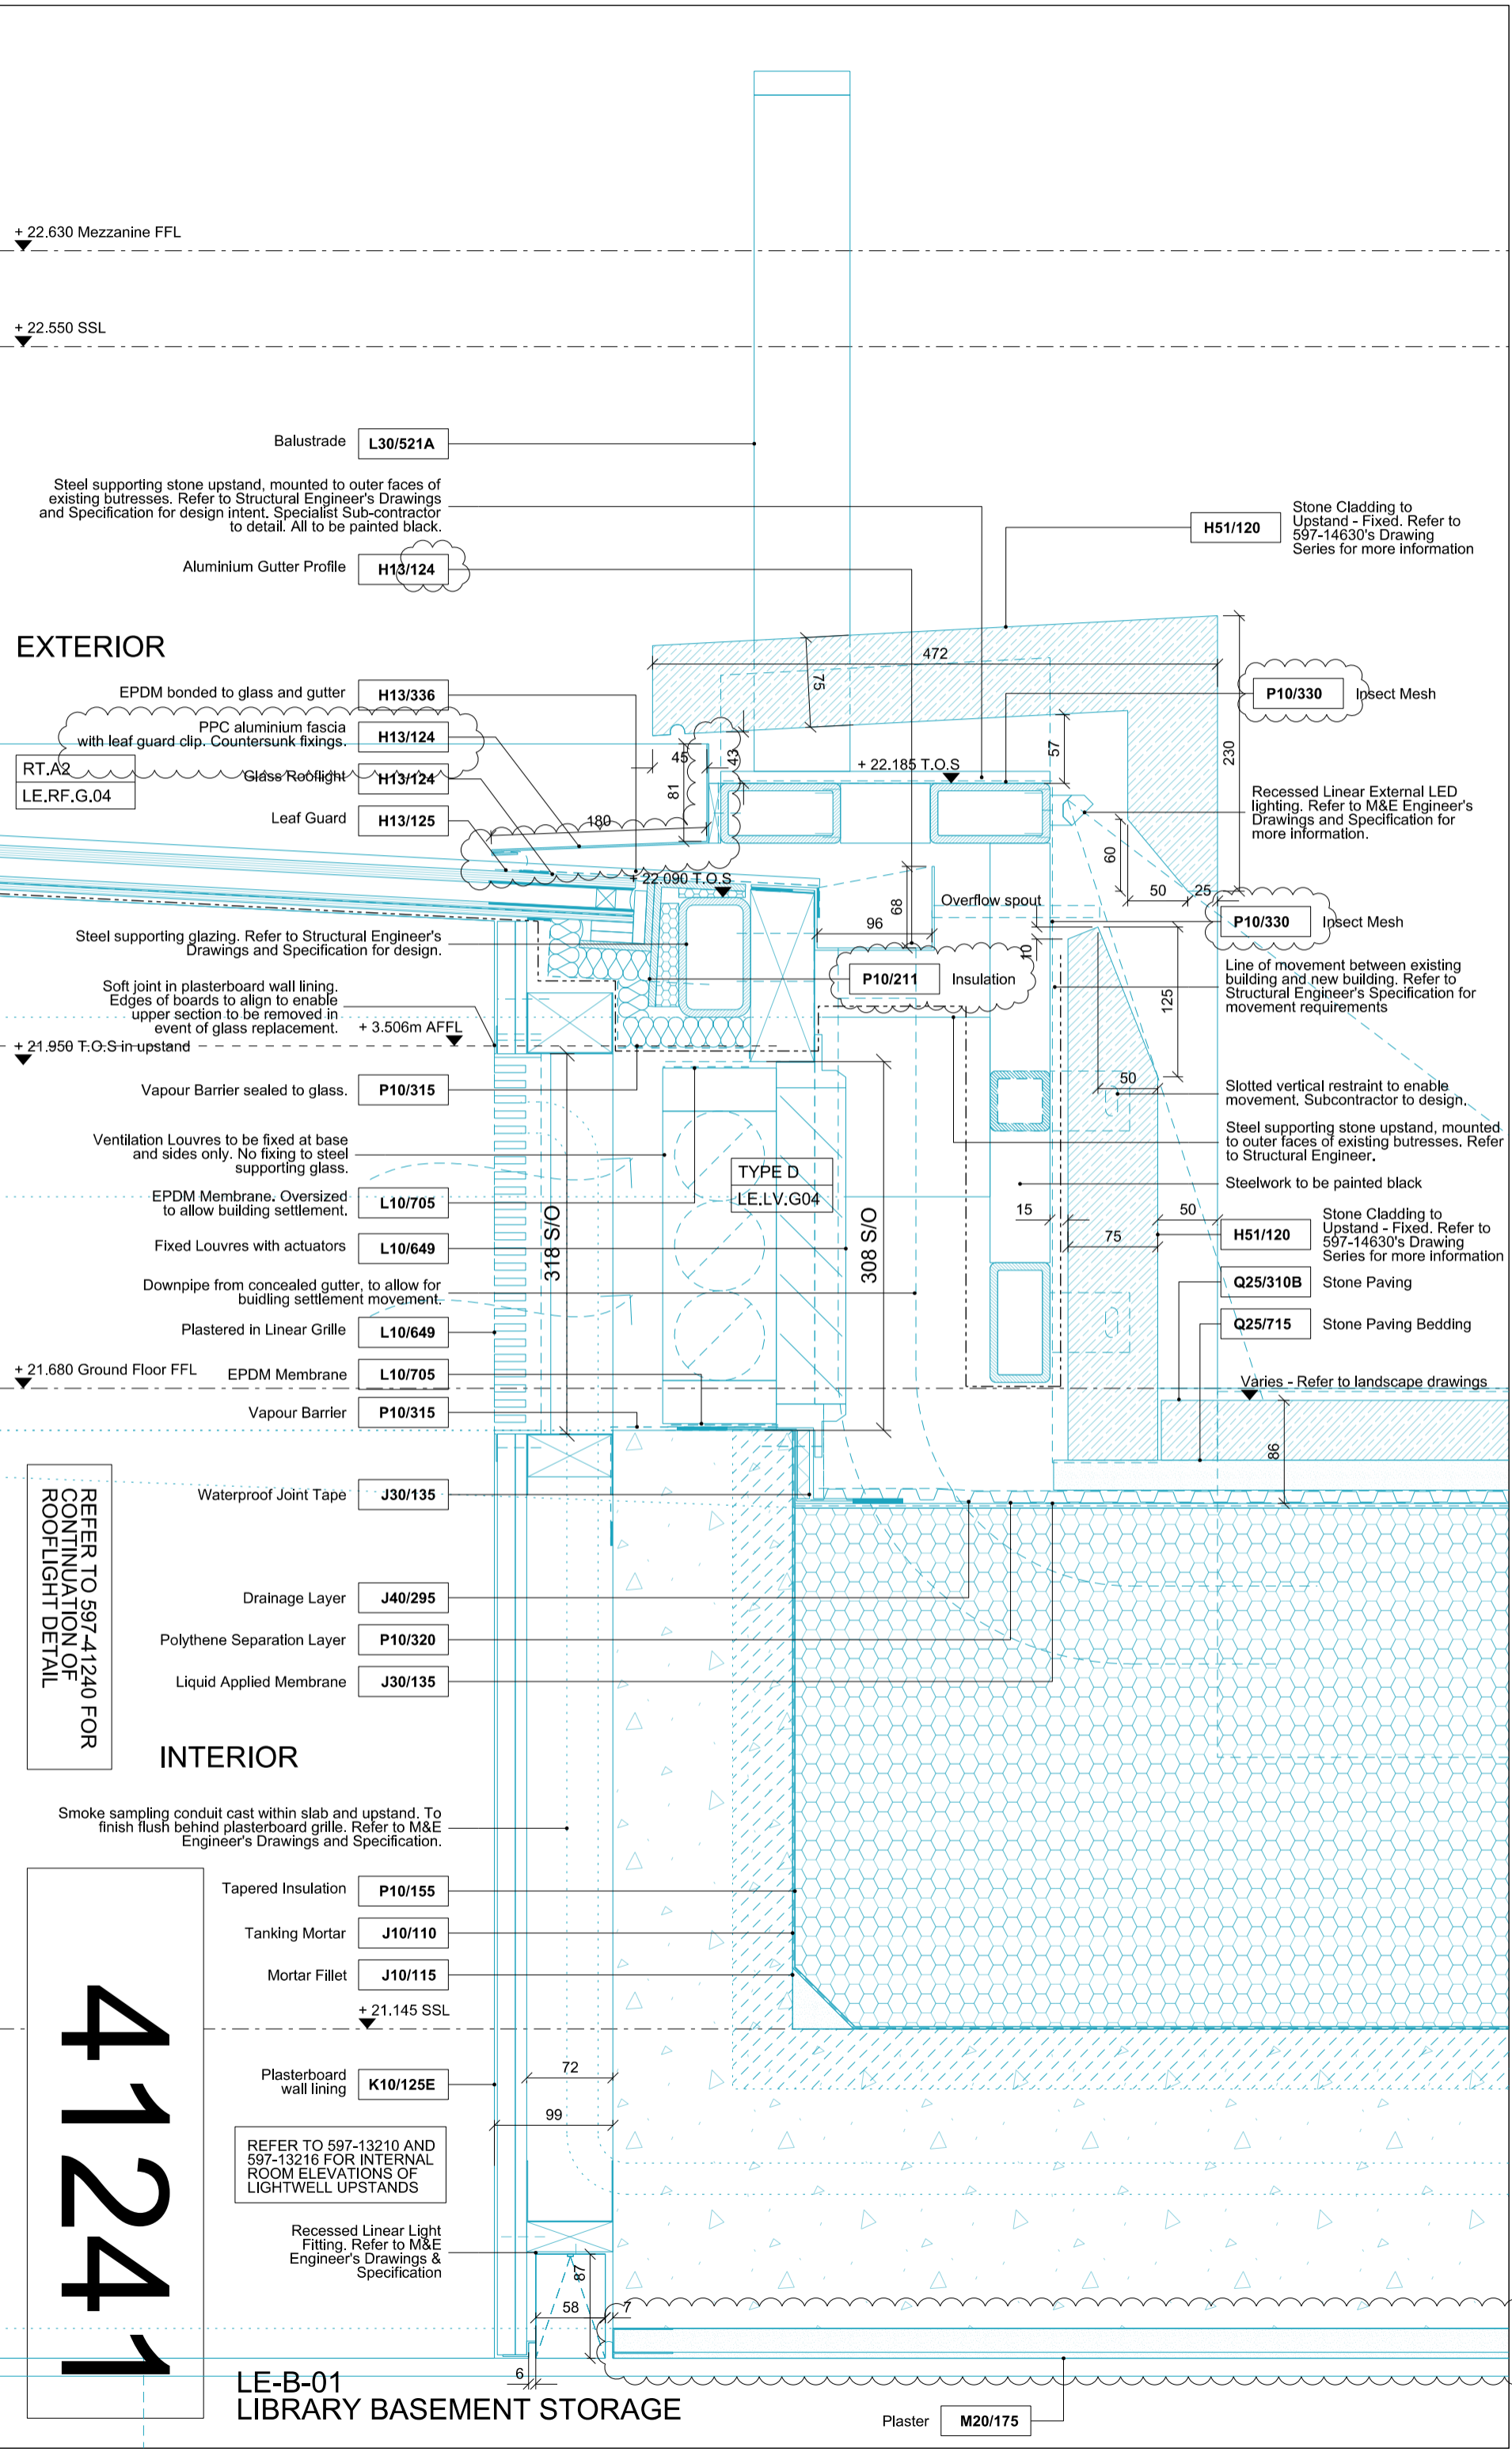

EXTERIOR

INTERIOR

REFER TO 597-41240 FOR CONTINUATION OF ROOFLIGHT DETAIL

41241

LE-B-01 LIBRARY BASEMENT STORAGE

REV	DATE	DESCRIPTION
C1	08.08.16	CONSTRUCTION - STONE PACKAGE
C2	26.08.16	CONSTRUCTION - STONE PACKAGE
C3	30.09.16	CONSTRUCTION - LOUVRES
C4	02.12.16	CONSTRUCTION
C5	02.06.17	CONSTRUCTION
C6	13.10.17	ROOFLIGHT UPDATES
C7	13.11.17	INTERNAL GRILLE S.O
C8	12.12.17	CDP COORDINATION
C9	17.01.18	ROOFLIGHT SPEC / REF
C10	04.18	CONSTRUCTION

COPYRIGHT RICK MATHER ARCHITECTS LLP ©
THE HONOURABLE SOCIETY OF LINCOLN'S INN
 GREAT HALL AND LIBRARY
RICK MATHER ARCHITECTS ©
 121 Camden High Street London NW1 7AR
 T: 020 7264 1727 F: 020 7267 7828
 info@rickmather.com www.rickmather.com

CHECKED	DRAWN	TITLE
TP	MT	LIBRARY EXTENSION
SCALE@A3 <td>JOB # <td>Smoke Lightwell - Upstand</td> </td>	JOB # <td>Smoke Lightwell - Upstand</td>	Smoke Lightwell - Upstand
1:5	597	
SIZE <td>DRG # <td></td> </td>	DRG # <td></td>	
A3	41241	
DATE <td>REV <td></td> </td>	REV <td></td>	
Nov 15	C10	
REV DATE <td>REV <td></td> </td>	REV <td></td>	
06.04.18		