

DO NOT SCALE FROM THIS DRAWING. CONTRACTOR TO CHECK ALL DIMENSIONS ON SITE. ANY DISCREPANCIES TO BE REPORTED TO THE ARCHITECT IMMEDIATELY.
 COPYRIGHT RICK MATHER ARCHITECTS LLP ©


KEY
 [Red shaded area] Approx. profile of existing fabric above slab level
 [Blue hatched area] Proposed works

These drawings are to be read in conjunction with RMA NBS Specification and the relevant structural and MEPH drawings and specifications.


PLEASE NOTE: Drawings of the existing buildings have been based on survey information known to include inaccuracies. Do not dimension from the existing building for setting-out purposes.

Report any dimensional discrepancies found on site to the Architect immediately.
 This drawing is to be read in colour.


Refer to RMA H13 specification.
 Drawing to be read in conjunction with RMA drawing 597-15204.

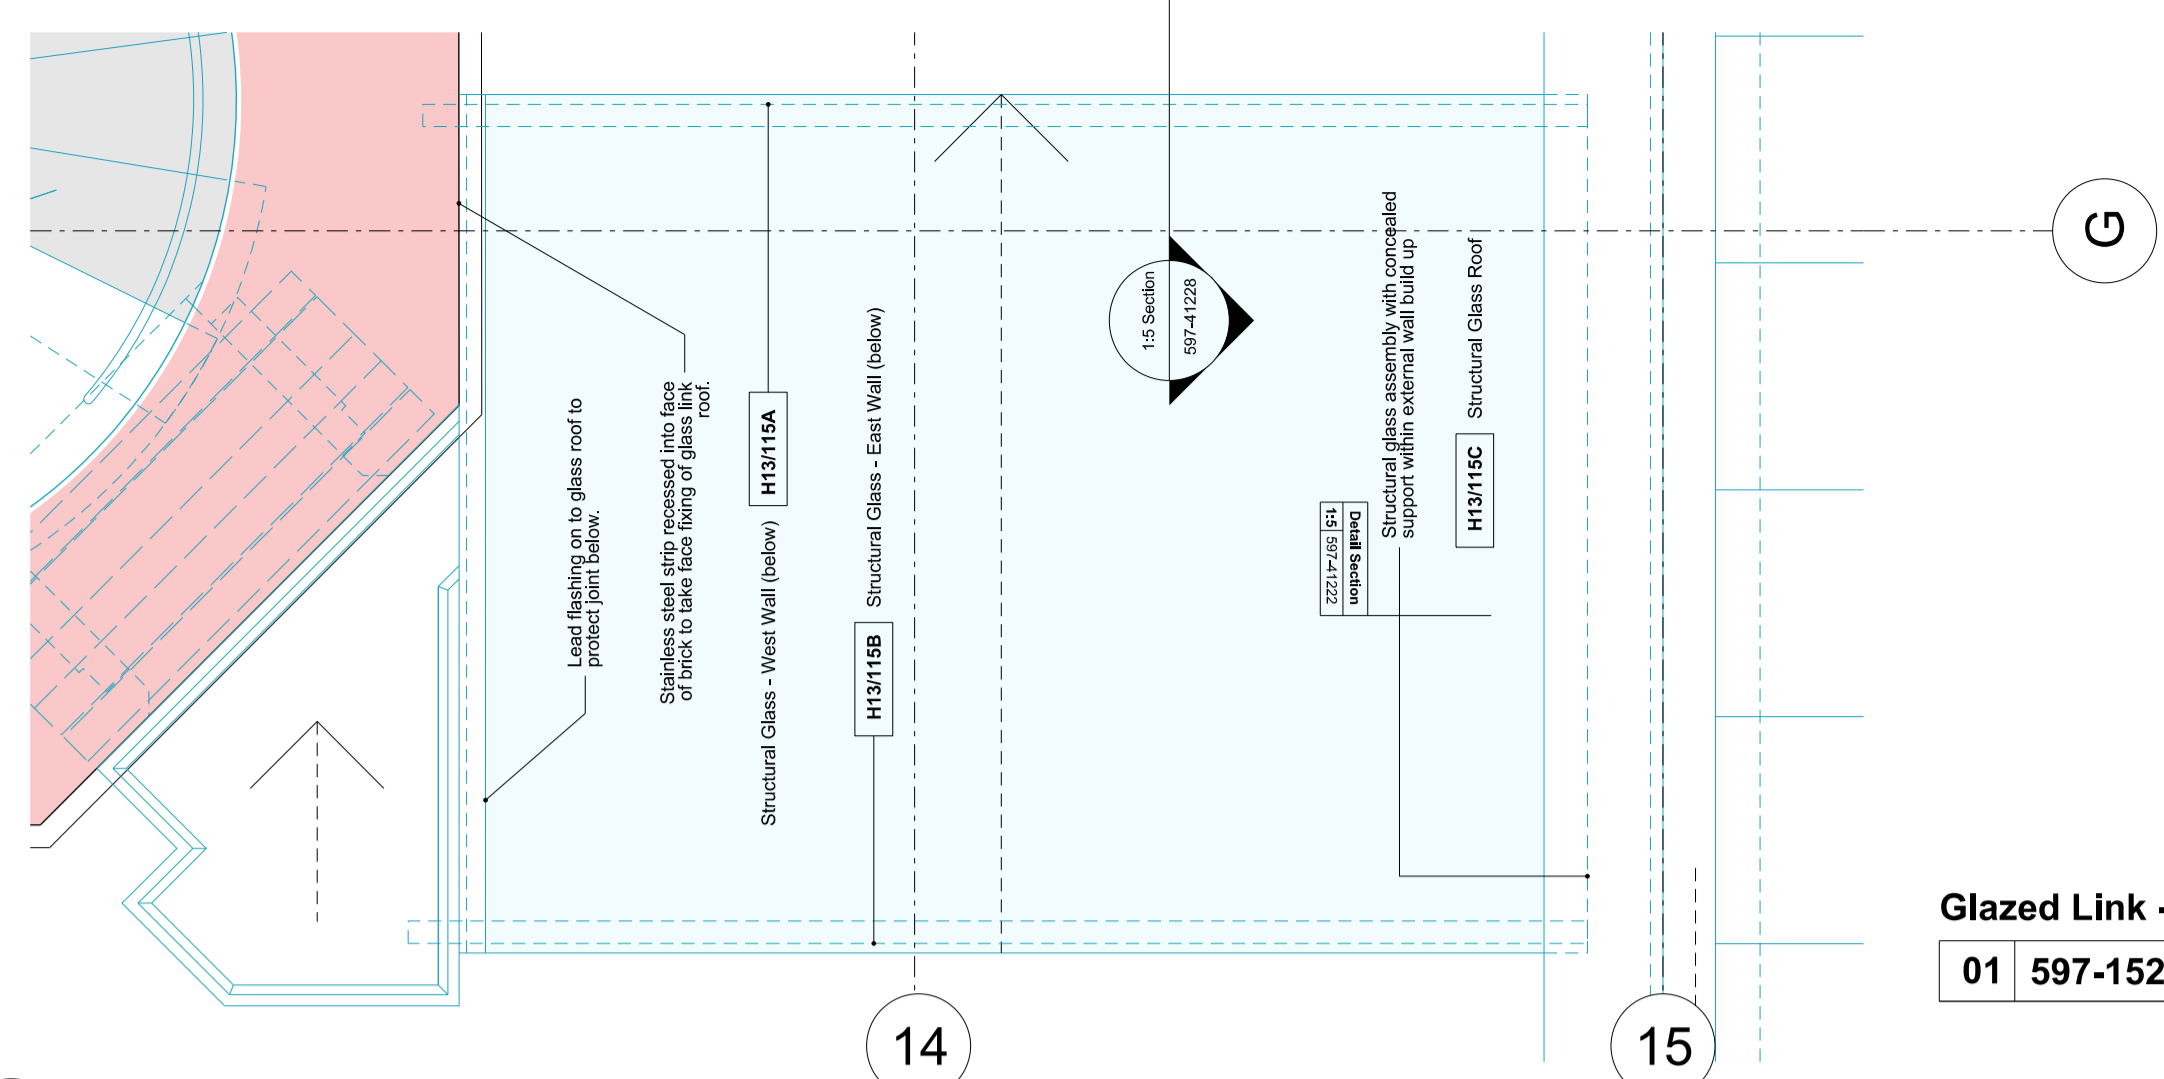


Glazed Link - Roof Plan
 01 597-15201

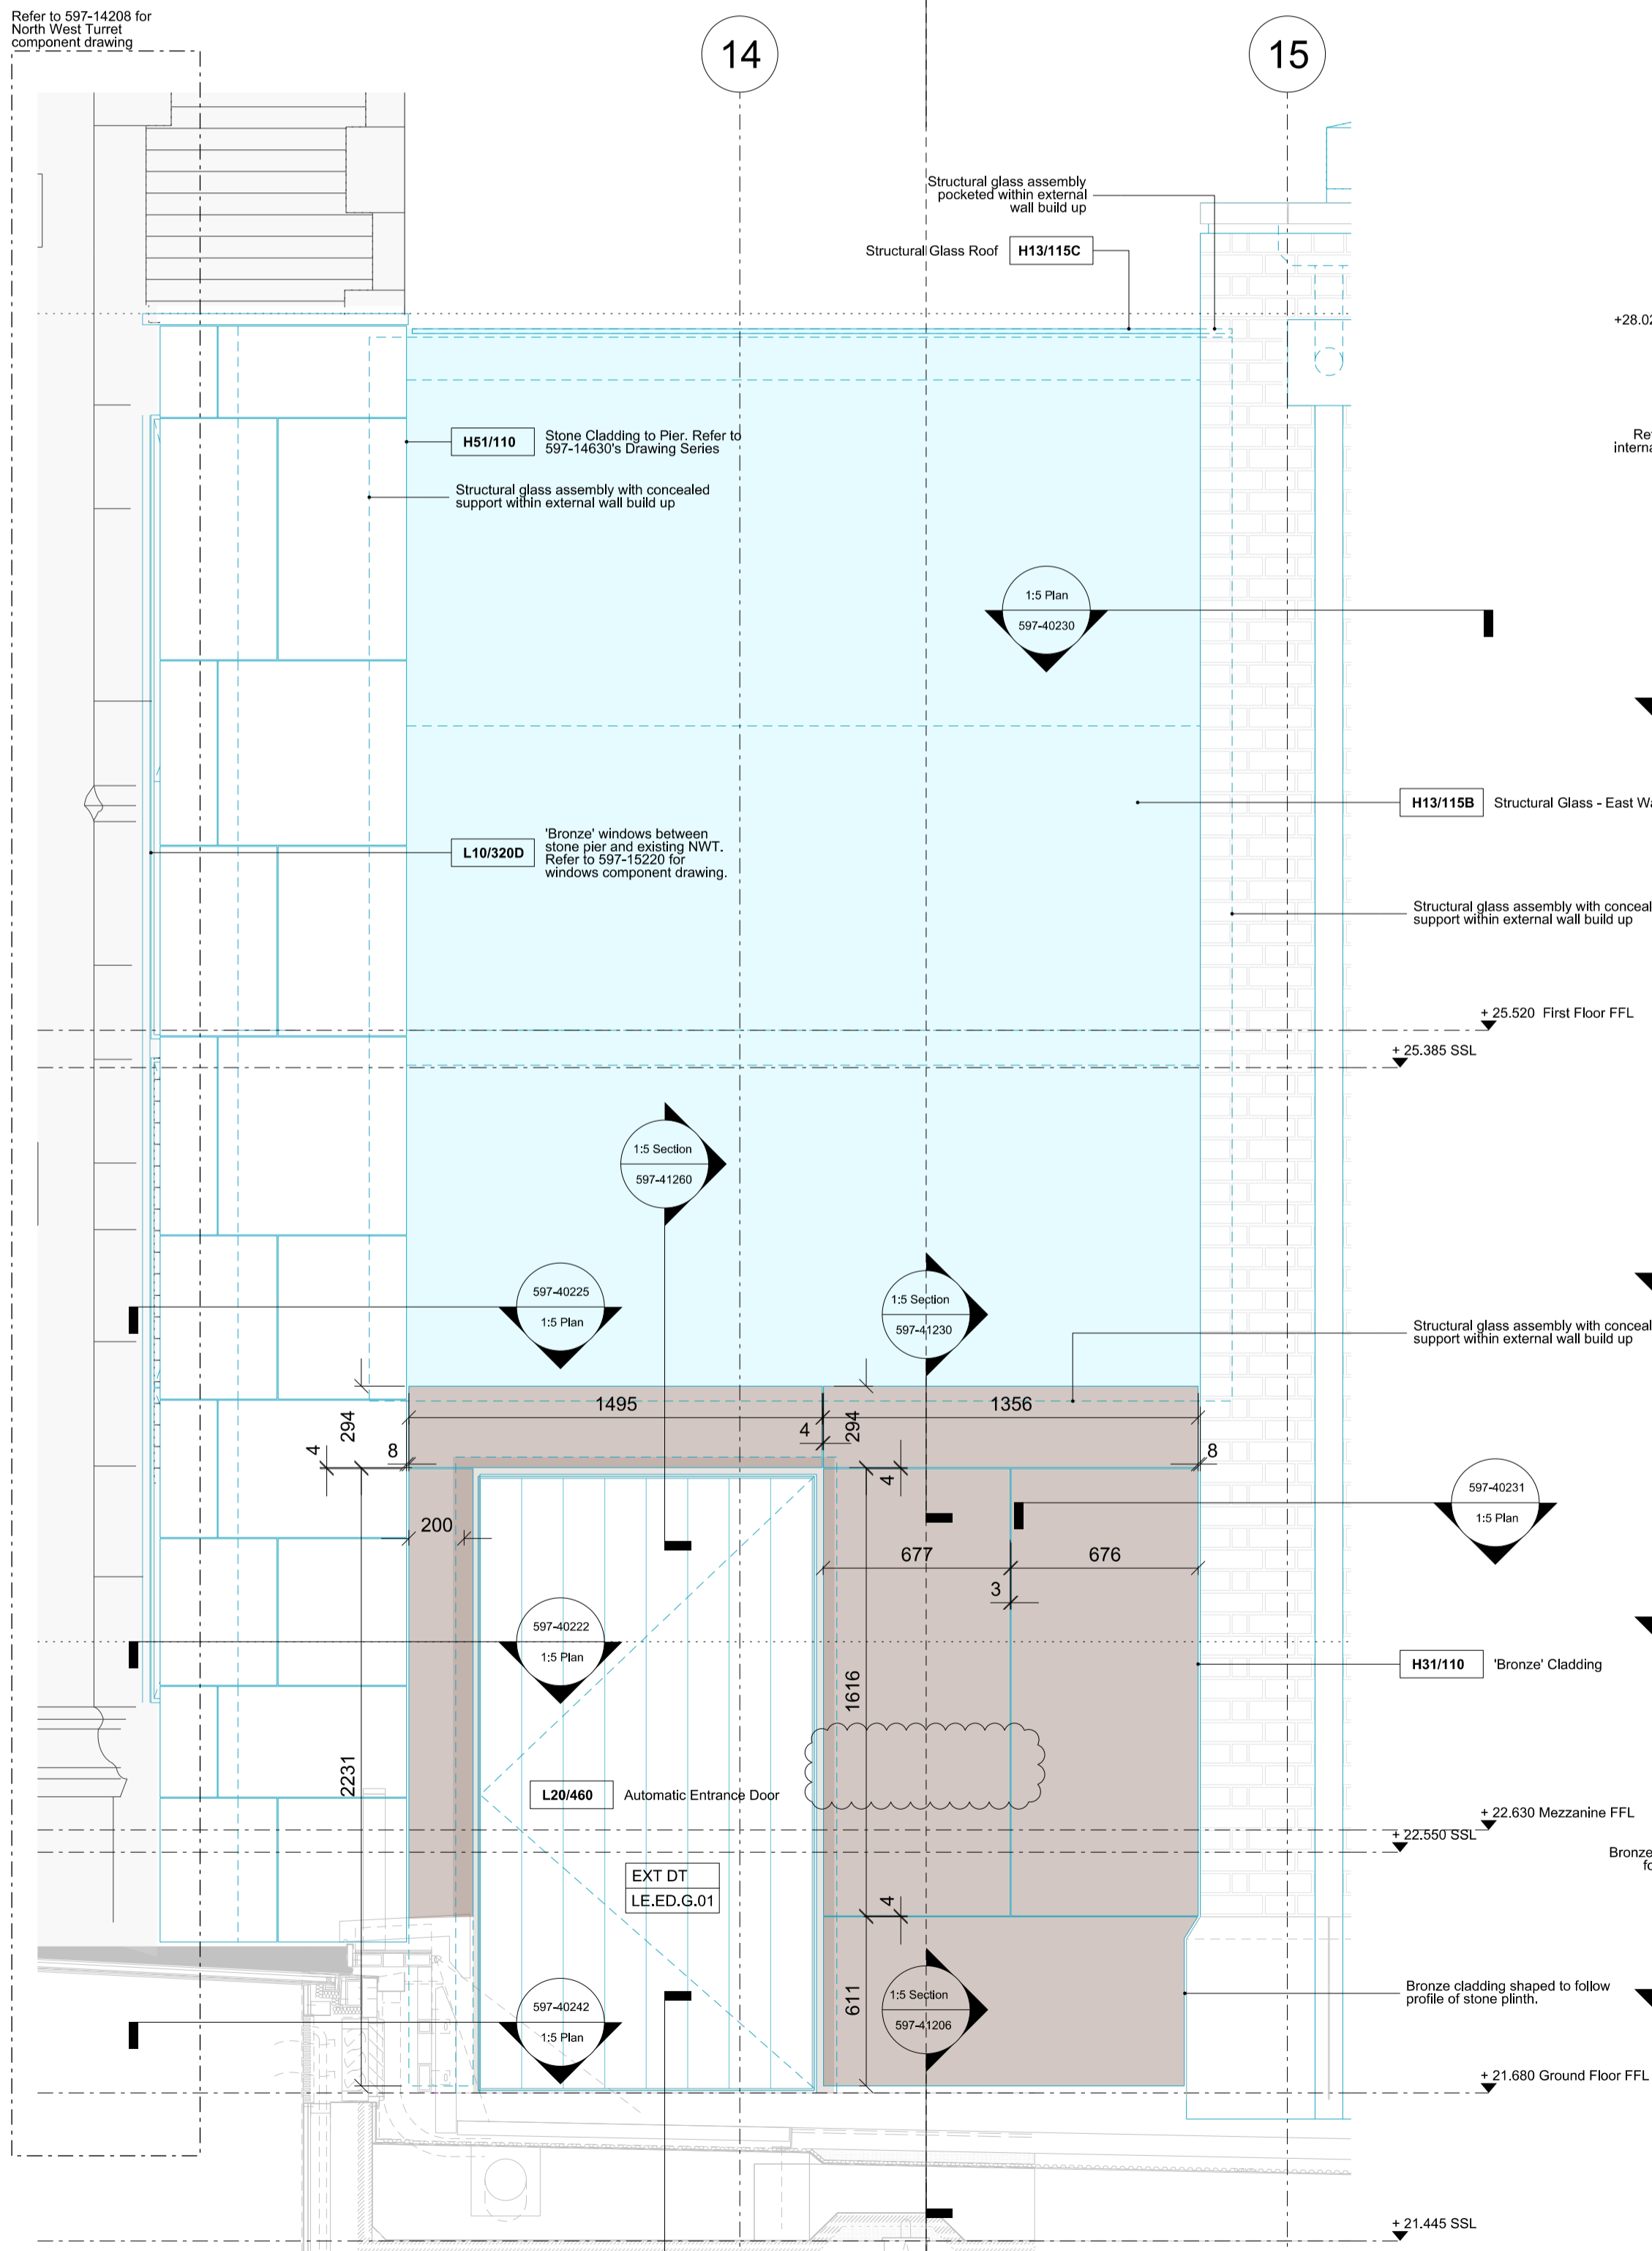

Glazed Link - East Elevation
 02 597-15201

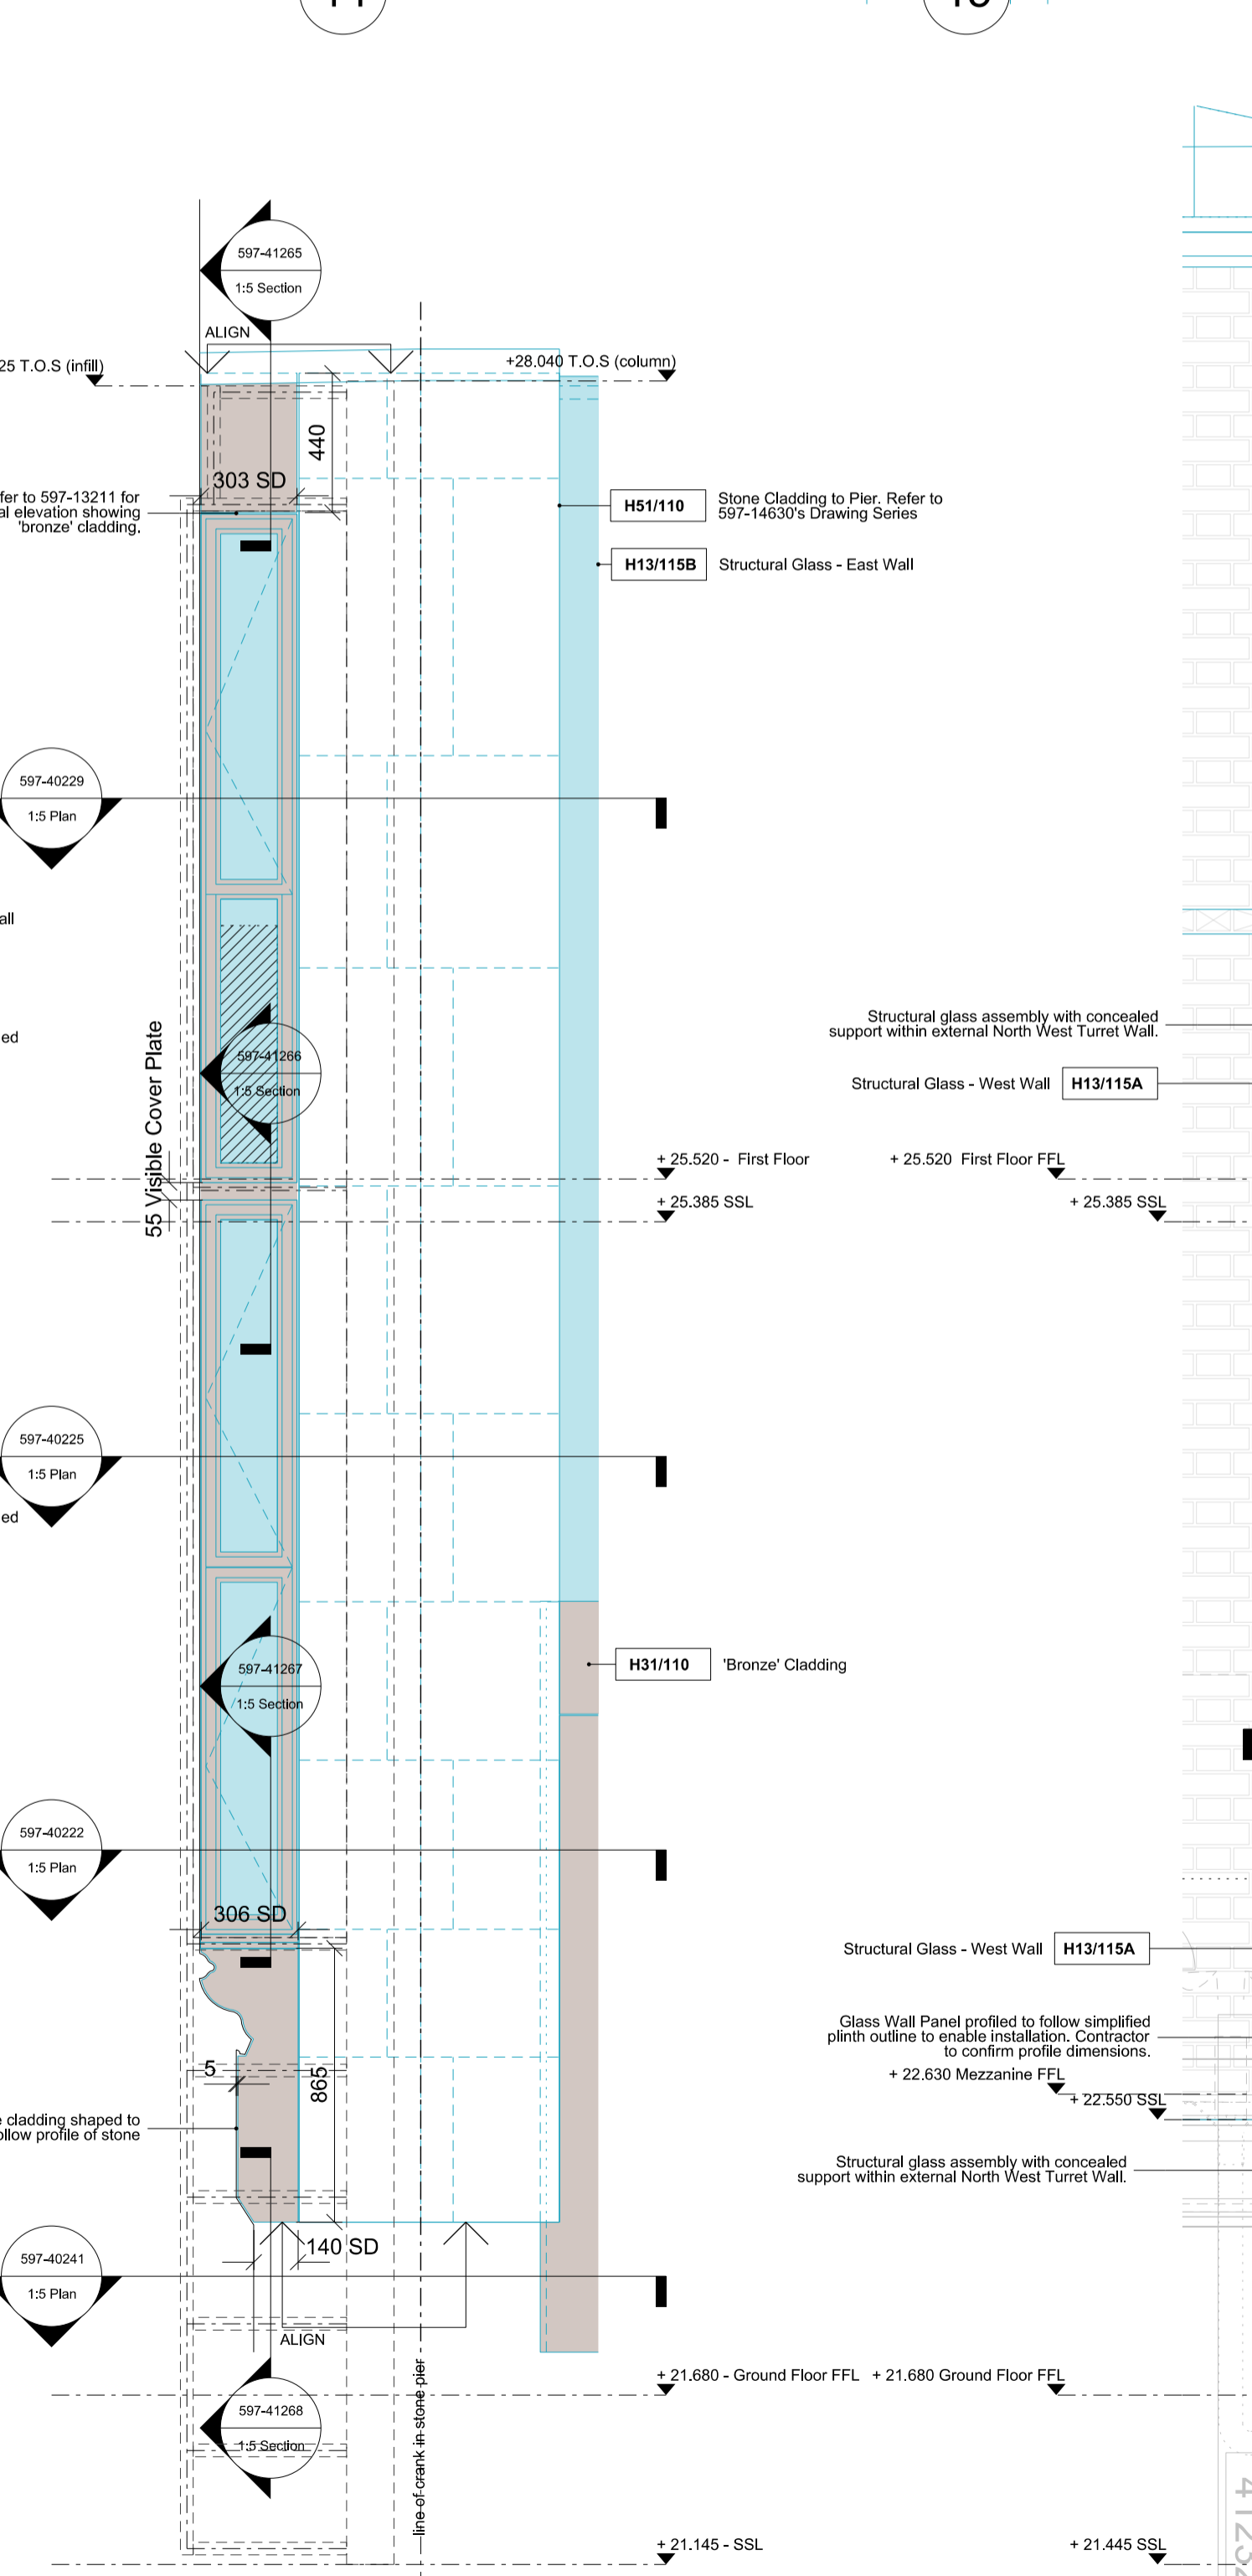


Glazed Link - Window Slot Elevation
 04 597-15201

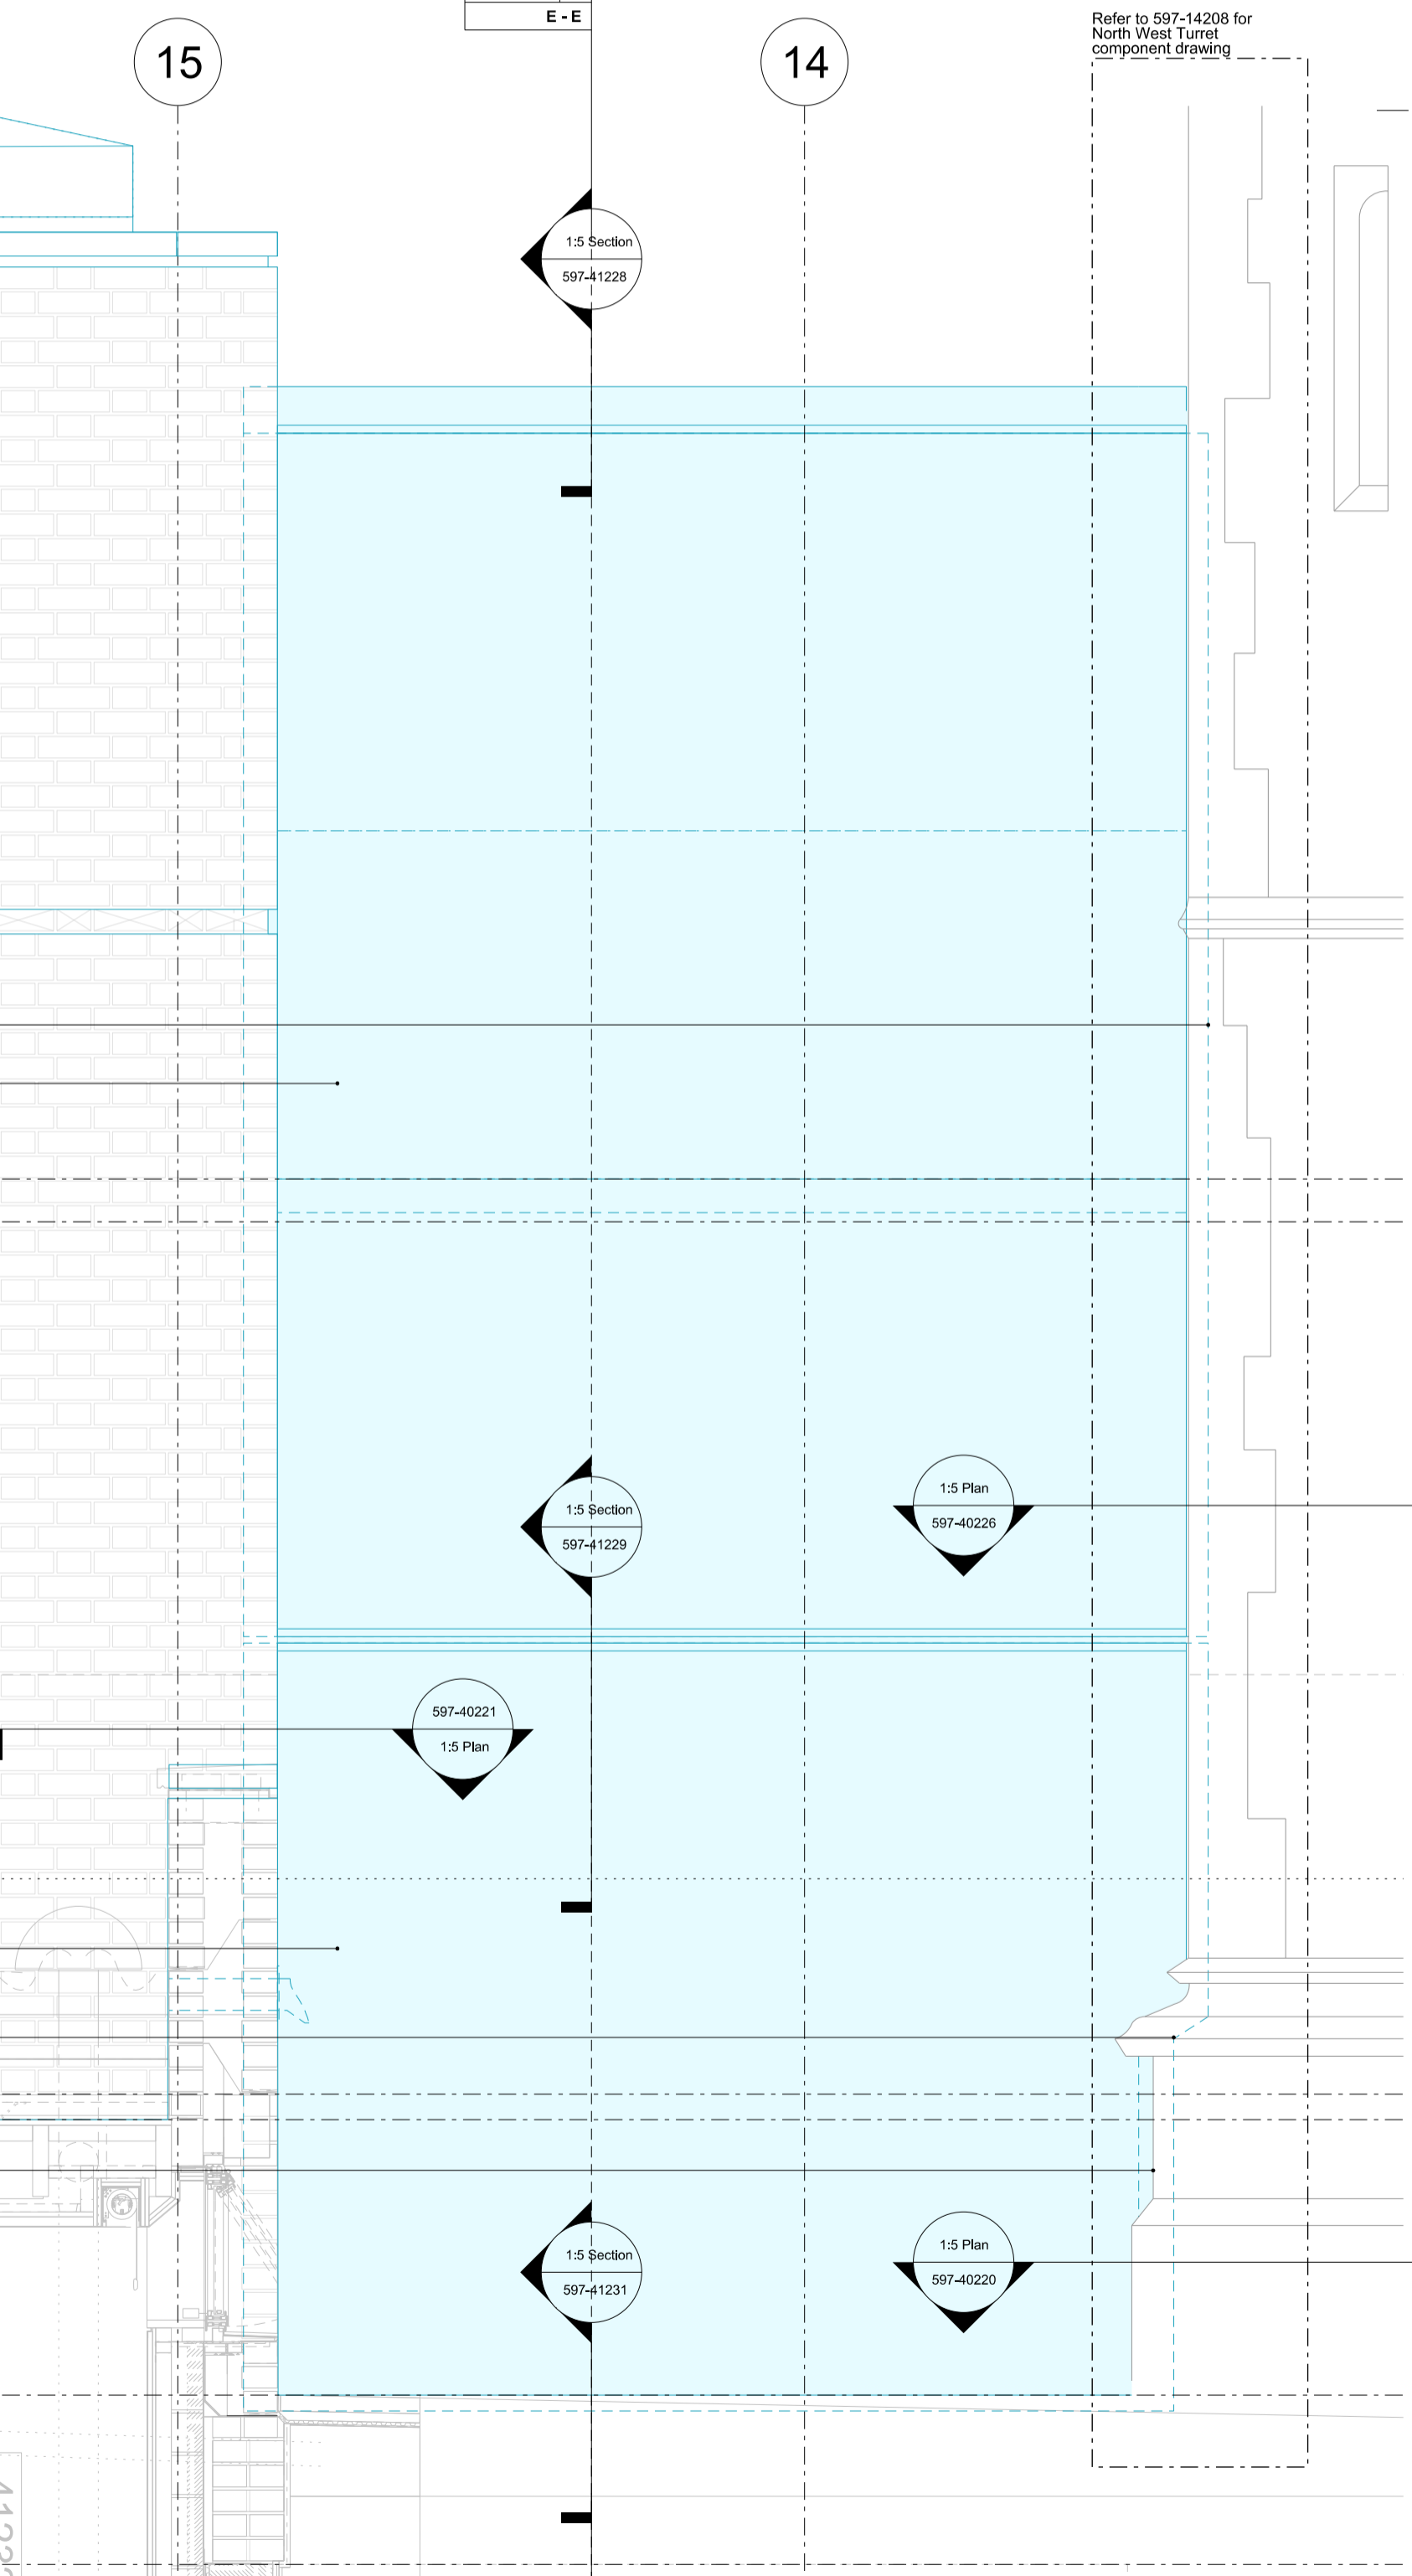

Glazed Link - West Elevation
 03 597-15201

REV	DATE	DESCRIPTION
C6	15.03.18	INTERCOM RE-COATED
C5	17.01.18	STEEL LEVEL
C4	31.10.17	LINK INFILL STEEL
C3	27.09.17	STONE SLOT PANEL ELEVATED
C2	26.05.17	STONE PIER SETTING OUT UPDATED
C1	06.09.16	CONSTRUCTION
T6	01.04.16	TENDER AMENDMENTS
T5	05.02.16	TENDER

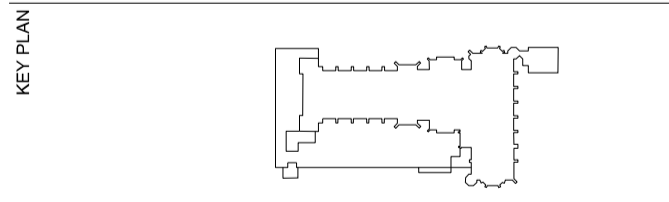

STATUS
CONSTRUCTION

RICK MATHER ARCHITECTS ©
 123 Gordon High Street London N81 7AP
 T: 020 7264 1121 F: 020 7261 7026
 R.Mather@rickmather.com www.rickmather.com

JOB
 THE HONOURABLE SOCIETY OF LINCOLN'S INN
 GREAT HALL AND LIBRARY

TITLE
 LIBRARY EXTENSION
 EXTERNAL WALL COMPONENT
 GLAZED LINK

DRAWN	MT	JOB #	597	DRG #	15201	REV	C6
CHECKED	TP	SCALE@A1	1:20	SIZE	A1	DATE	Nov 15'
		SCALE@A3	1:40	SIZE	A3	REV/DATE	15.03.18