





DO NOT SCALE FROM THIS DRAWING. CONTRACTOR TO CHECK ALL DIMENSIONS ON SITE. ANY DISCREPANCIES TO BE REPORTED TO THE ARCHITECT IMMEDIATELY.  
COPYRIGHT RICK MATHER ARCHITECTS LLP ©

KEY  
 Approx. profile of existing fabric above slab level  
 Proposed works


These drawings are to be read in conjunction with RMA NBS Specification and the relevant structural and MEPH drawings and specifications.  
**PLEASE NOTE:** Drawings of the existing buildings have been based on survey information known to include inaccuracies. Do not dimension from the existing building for setting-out purposes.  
 Report any dimensional discrepancies found on site to the Architect immediately.  
 This drawing is to be read in colour.

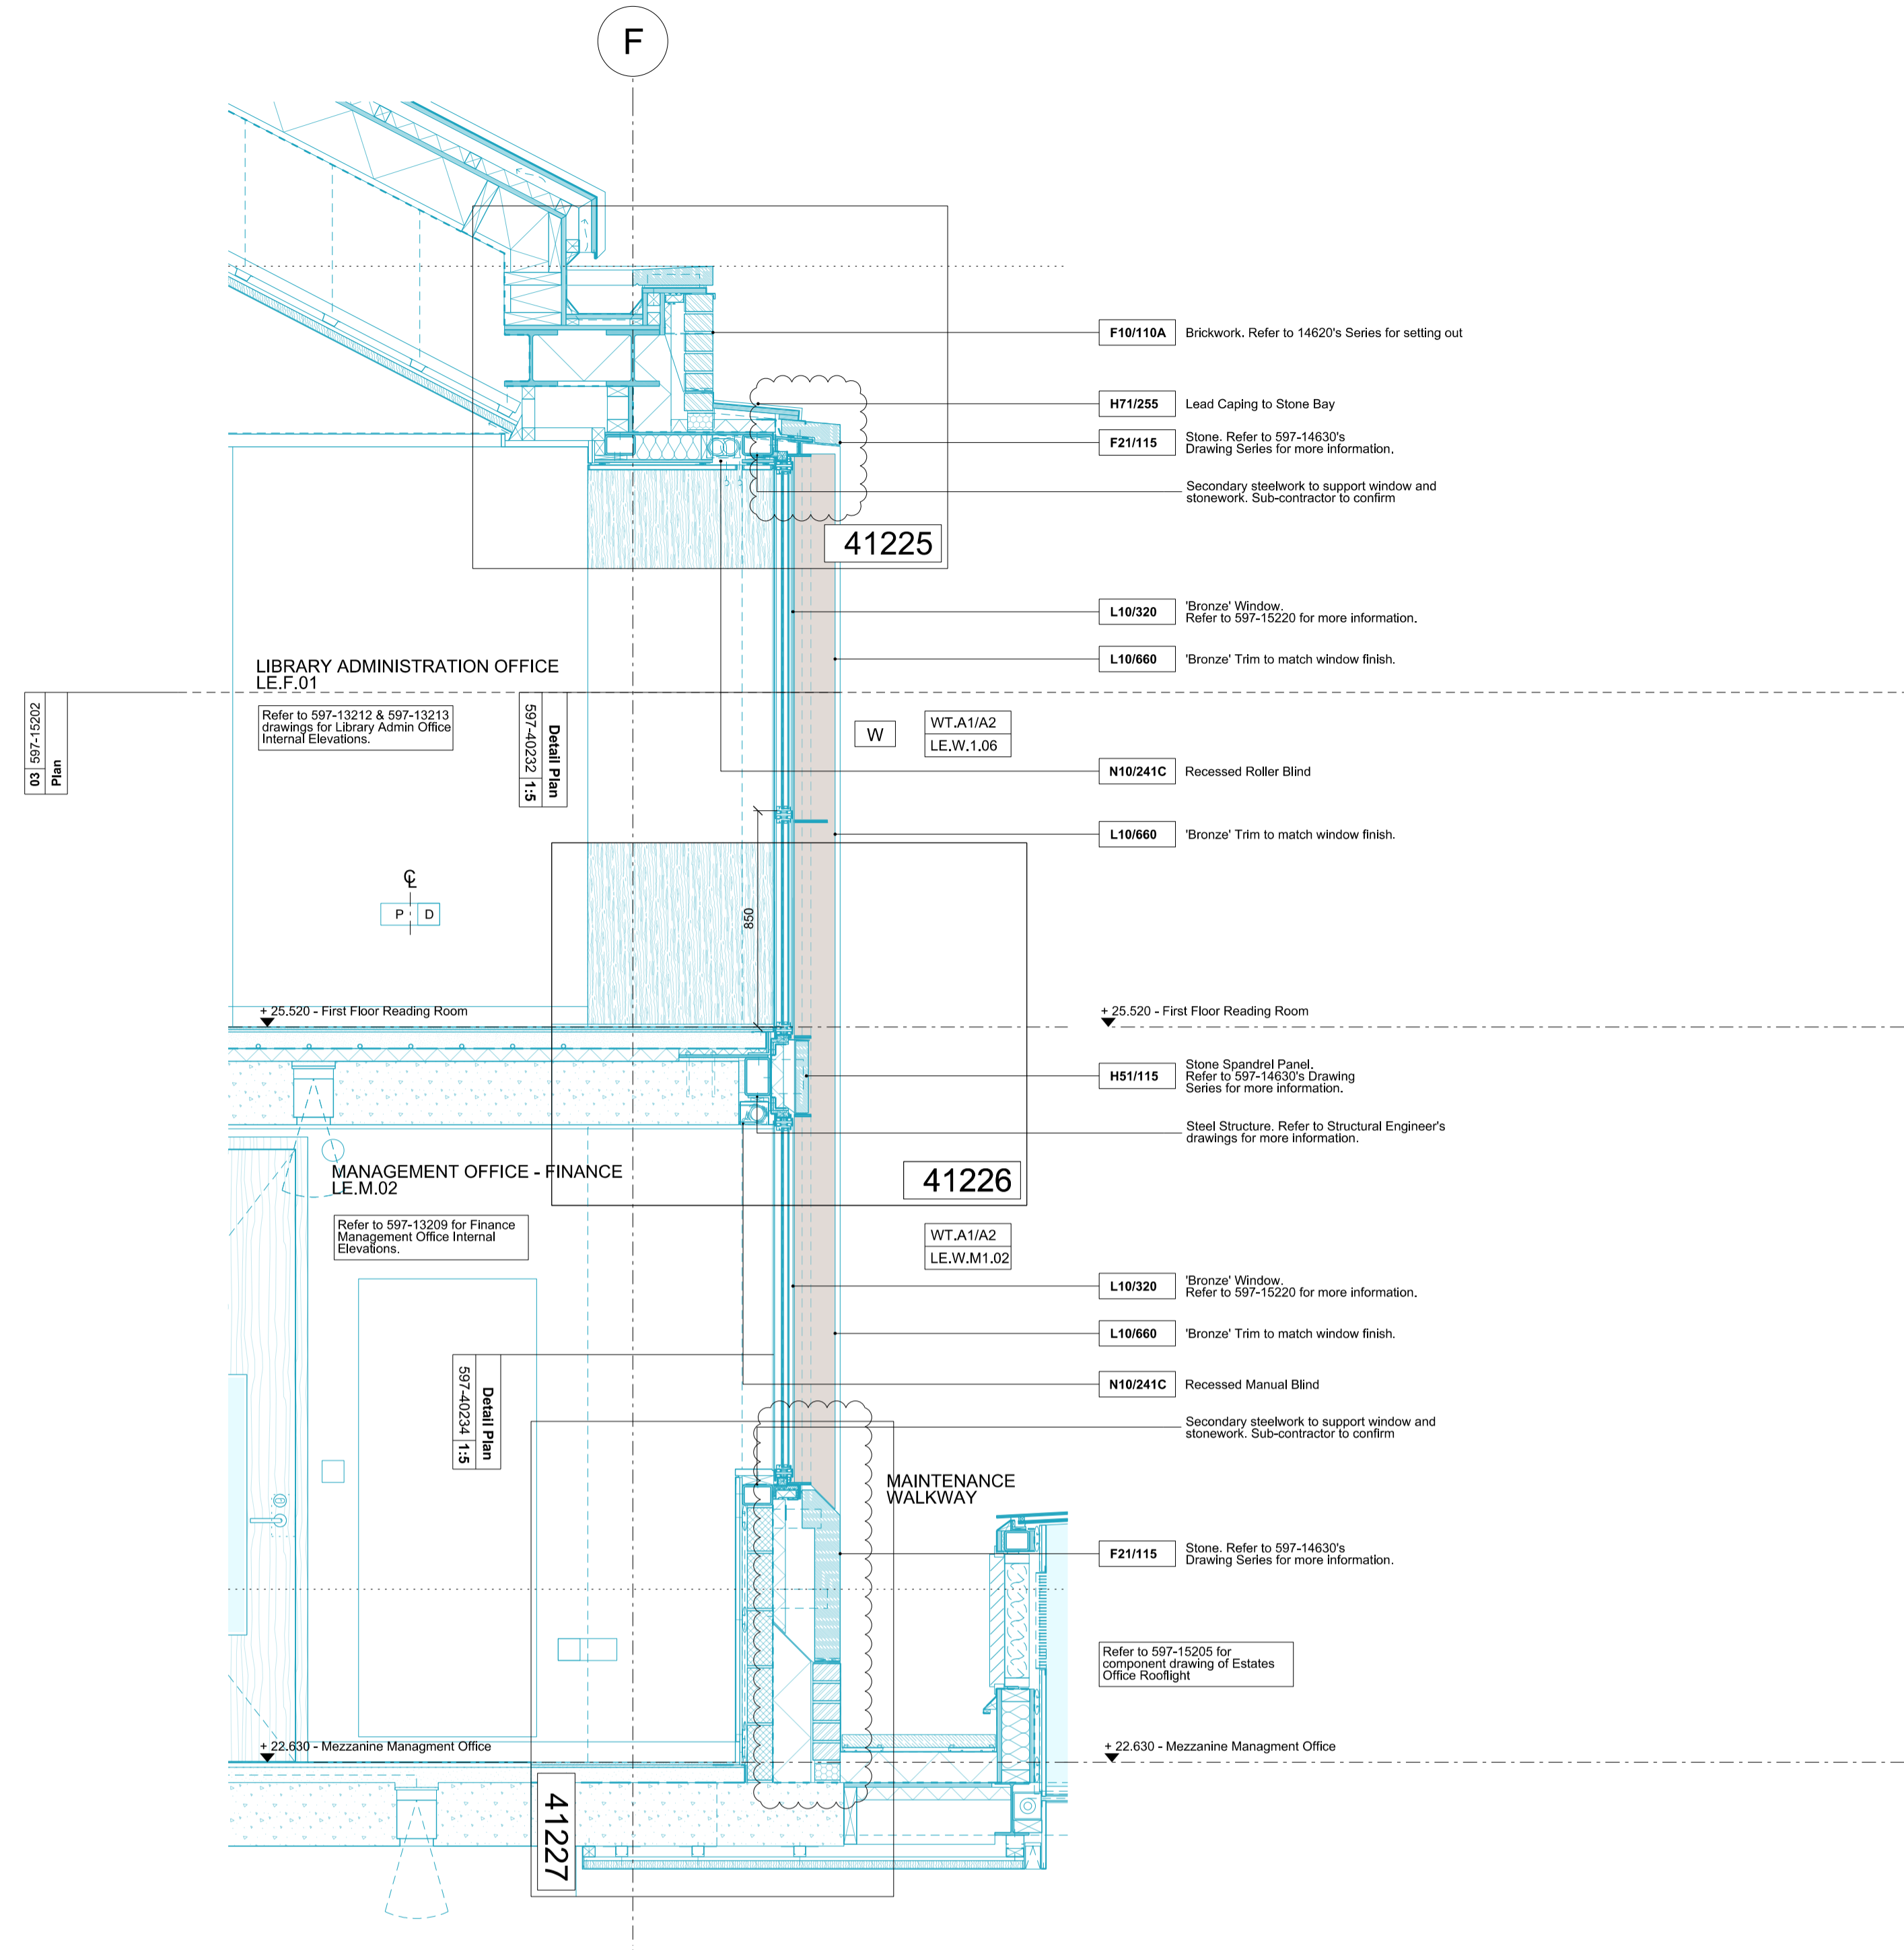

West Elevation Bay Window - Section  
 01 597-15202

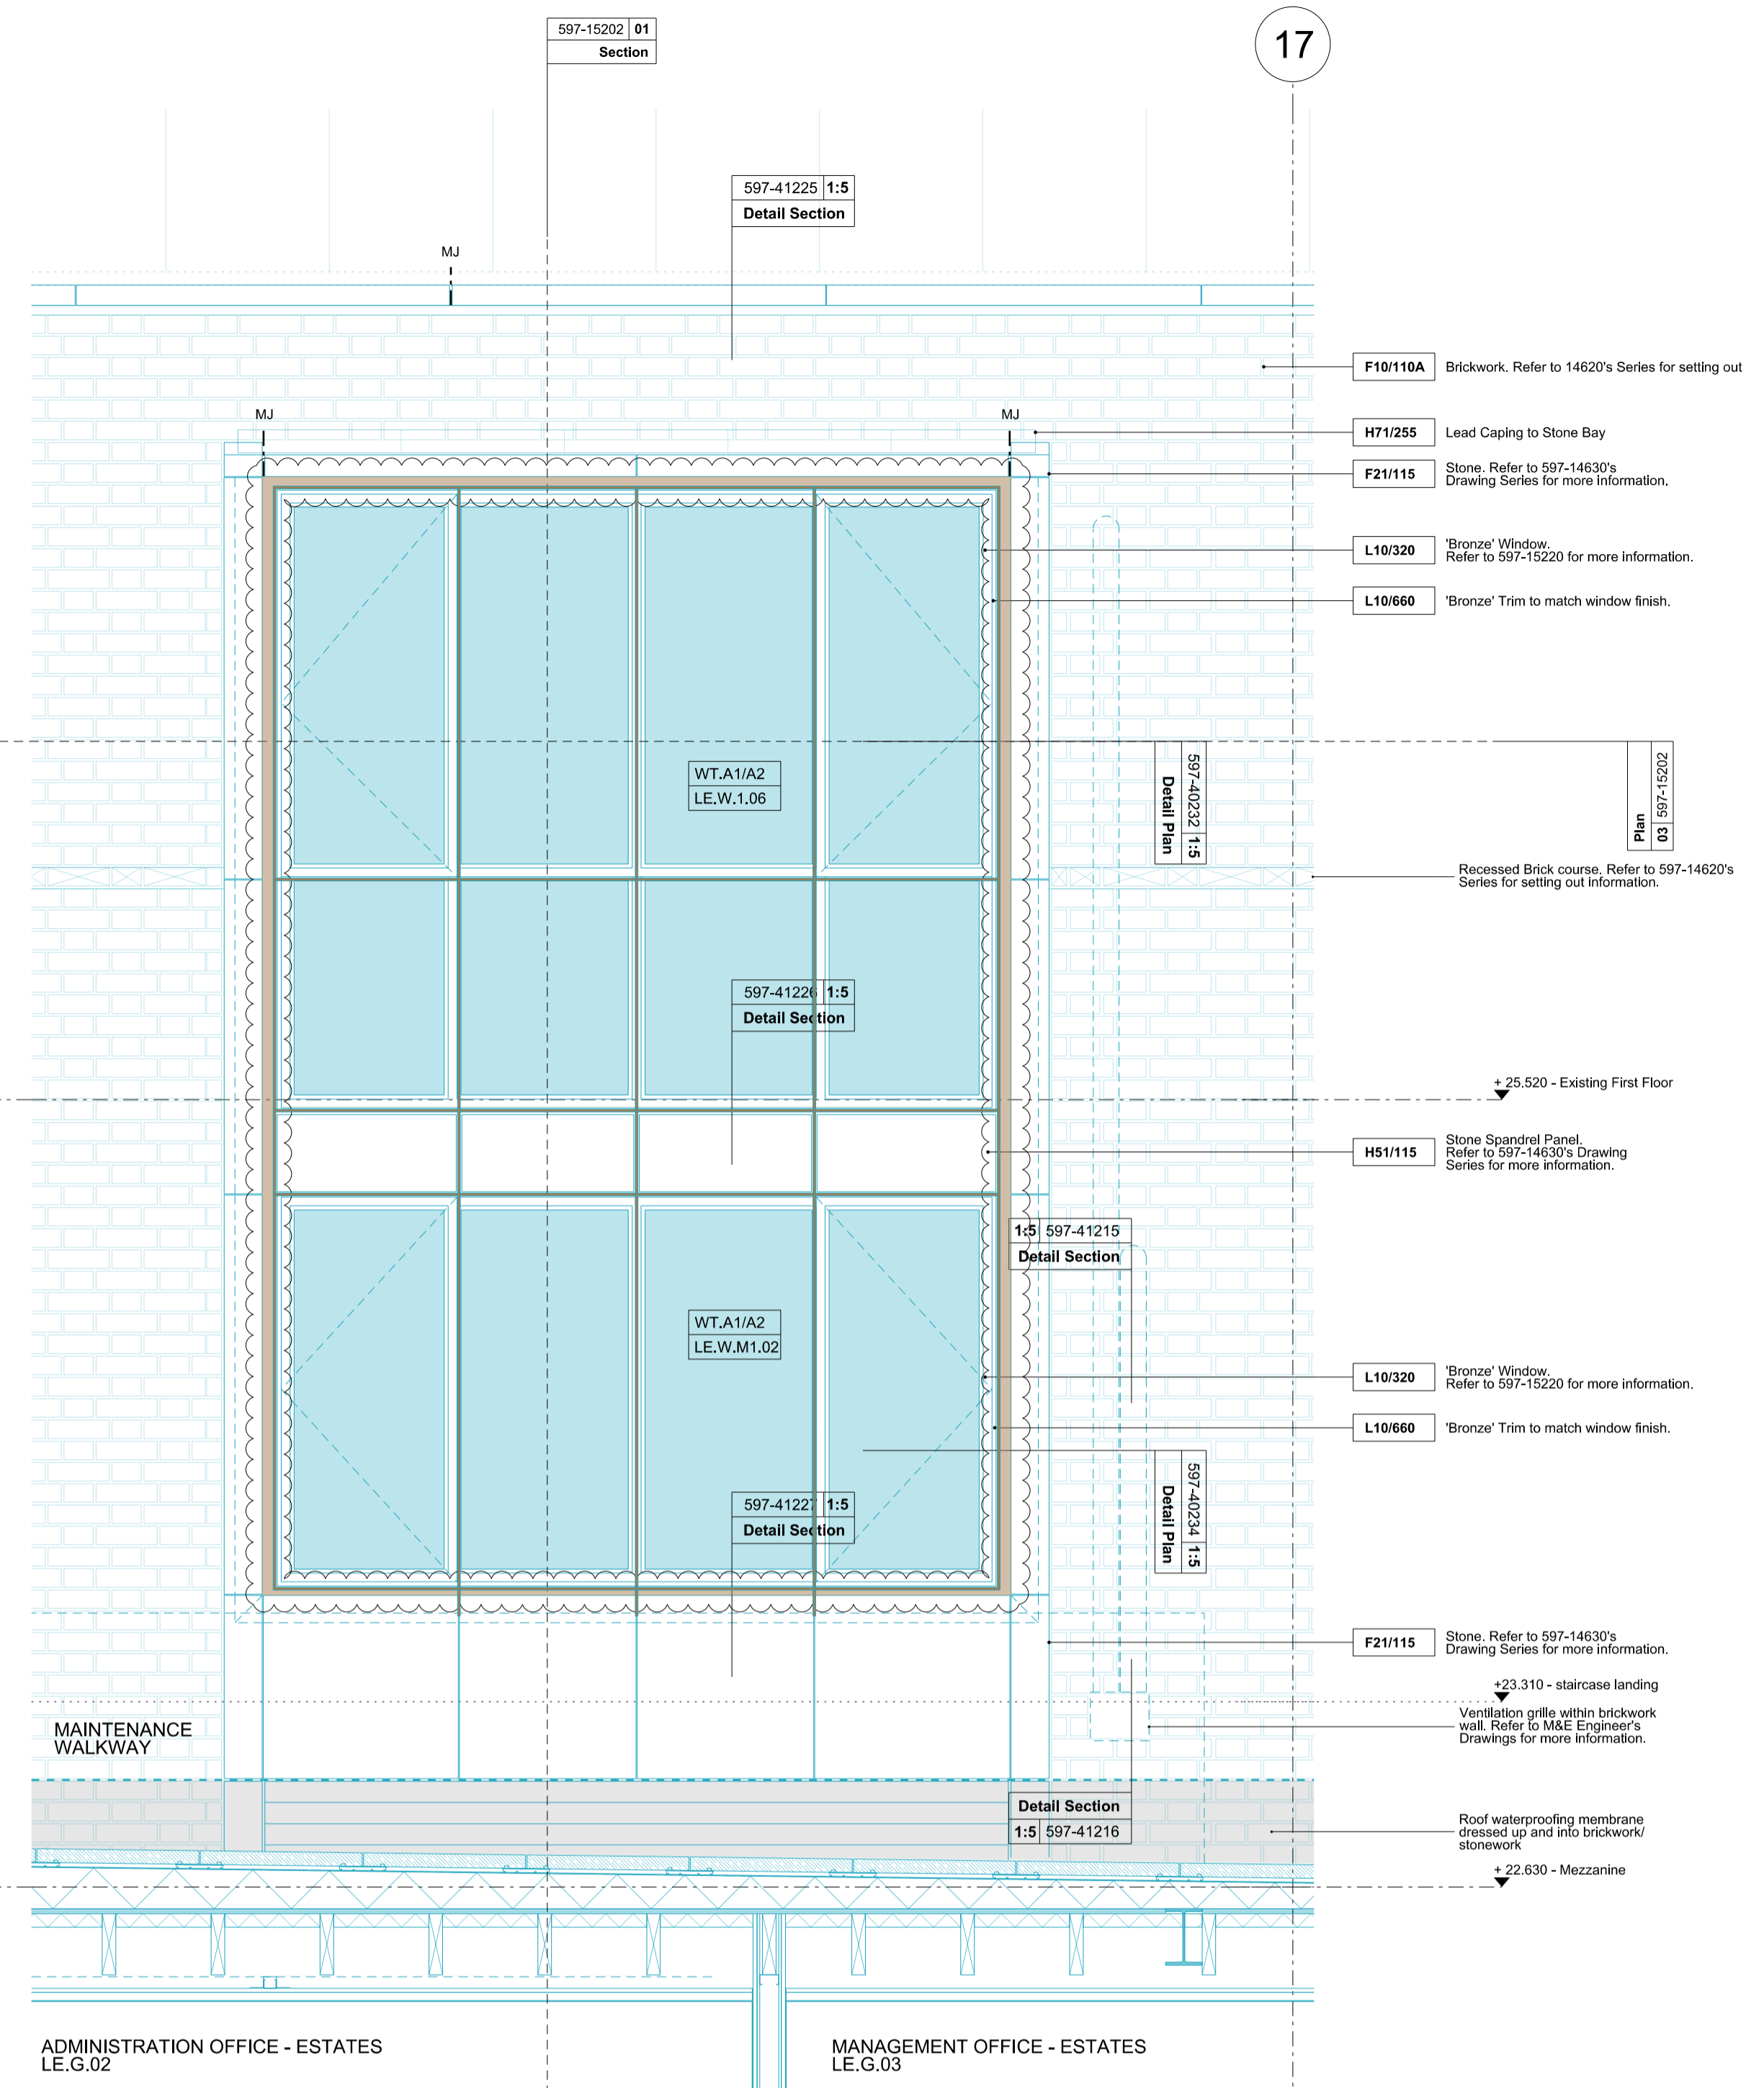


West Elevation Bay Window - Elevation  
 02 597-15202

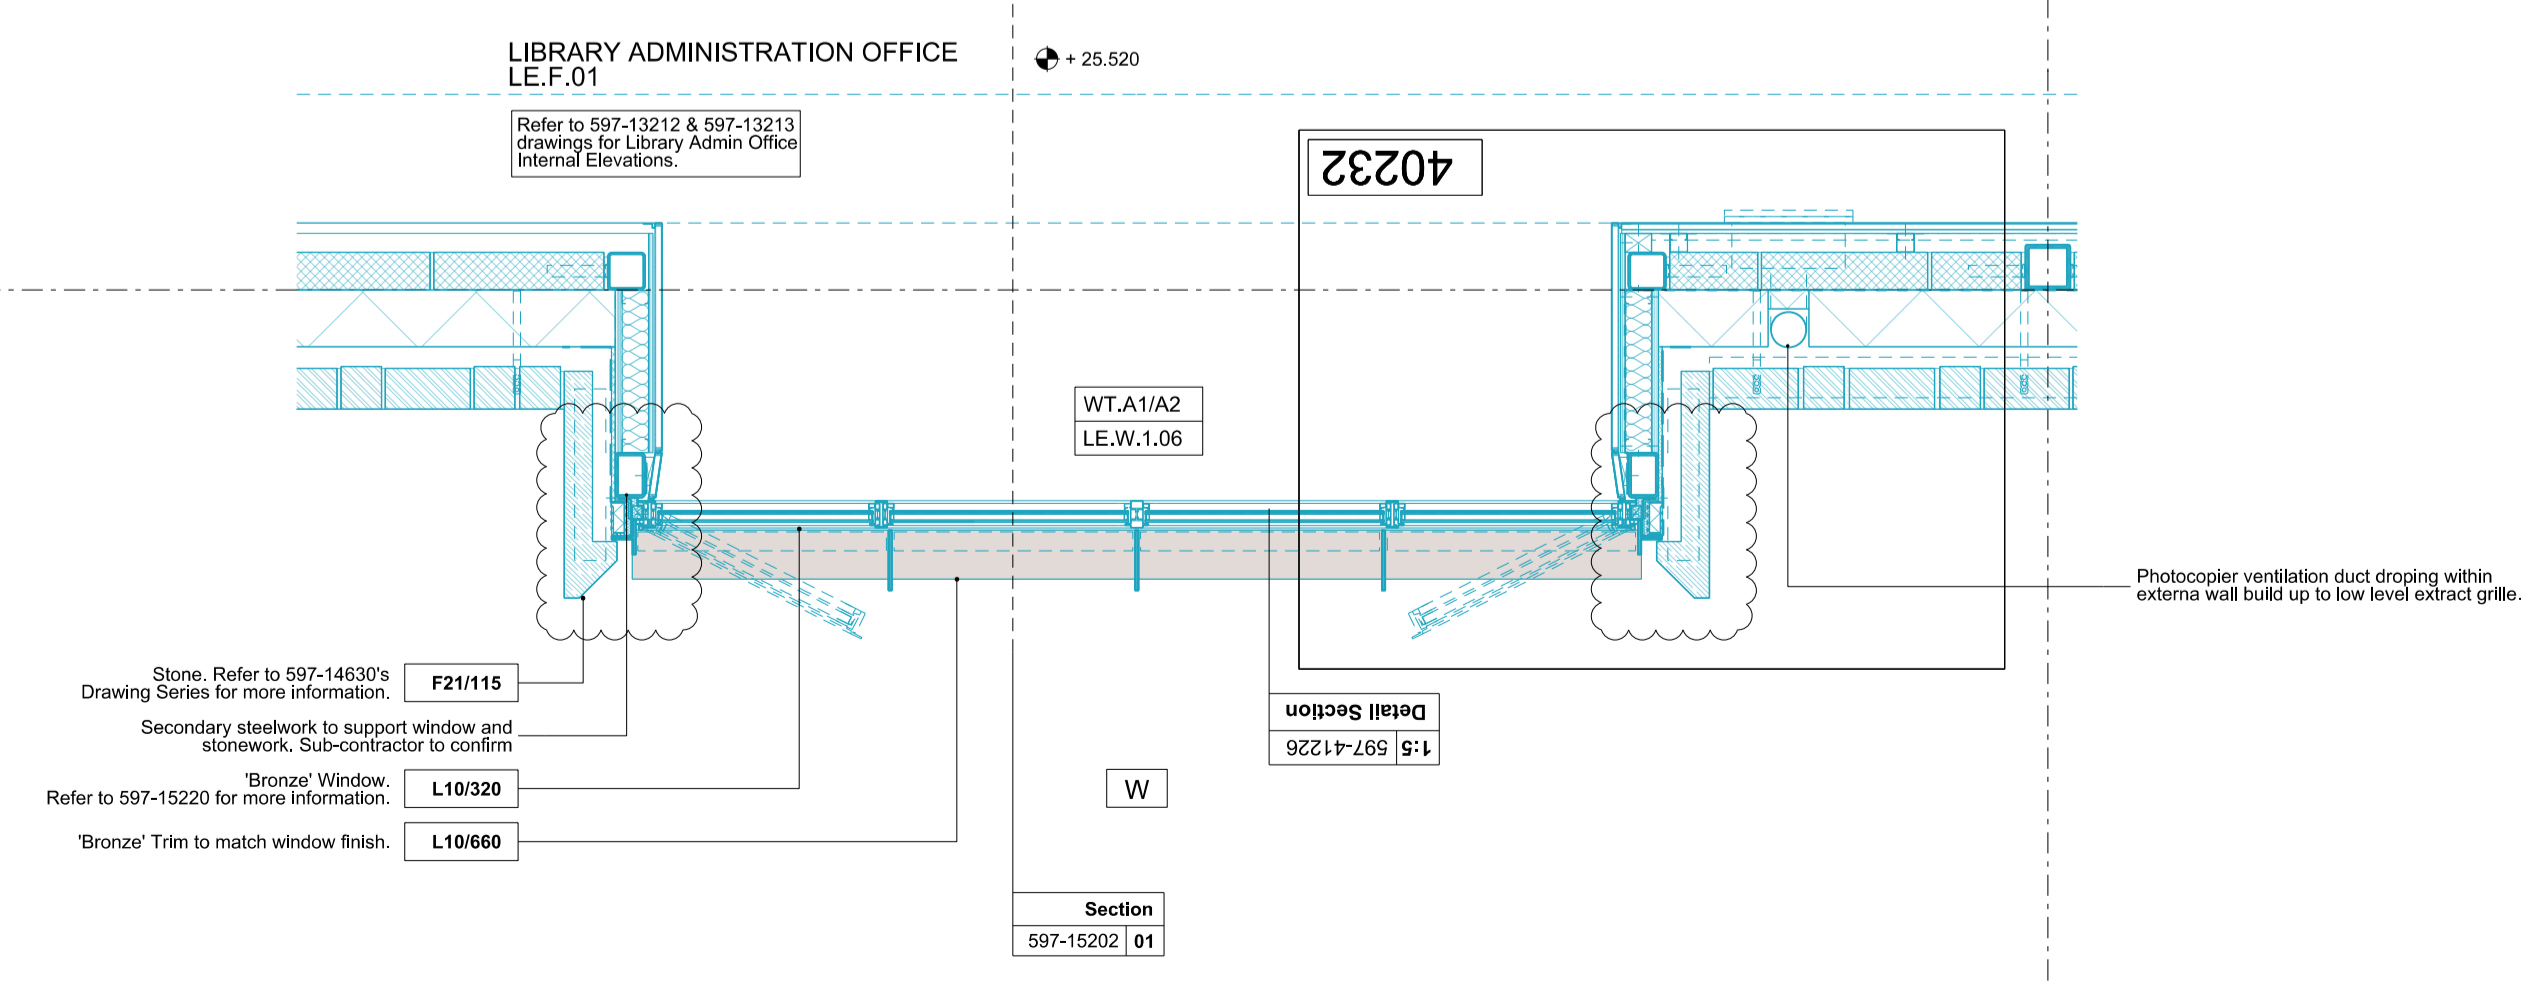

West Elevation Bay Window - First Floor Plan  
 03 597-15202

REV	DATE	DESCRIPTION
C5	03.03.17	CONSTRUCTION
C4	13.01.17	CONSTRUCTION - READING ROOM CONVERSION
C3	02.12.16	CONSTRUCTION
C2	26.08.16	CONSTRUCTION - STONE PACKAGE
C1	08.08.16	CONSTRUCTION
T5	05.02.16	TENDER

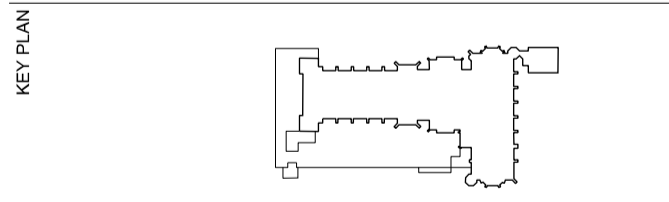

STATUS  
**CONSTRUCTION**

RICK MATHER ARCHITECTS ©  
 123 Gordon High Street London N8 7JF  
 T: 020 7248 1121 F: 020 7248 1122  
 R.M.A@rickmather.com www.rickmather.com

JOB  
**THE HONOURABLE SOCIETY OF LINCOLN'S INN  
 GREAT HALL AND LIBRARY**

TITLE  
**LIBRARY EXTENSION  
 EXTERNAL WALL COMPONENT  
 BAY WINDOW - WEST**

DRAWN	JOB #	DRG #	REV
MT	597	15202	C5

CHECKED	SCALE@A1	SIZE	DATE	REV/DATE
TP	1:20 1:40	A1 A3	Nov 15'	03.03.17