




Typical Slot Window - Elevation
01 597-15203

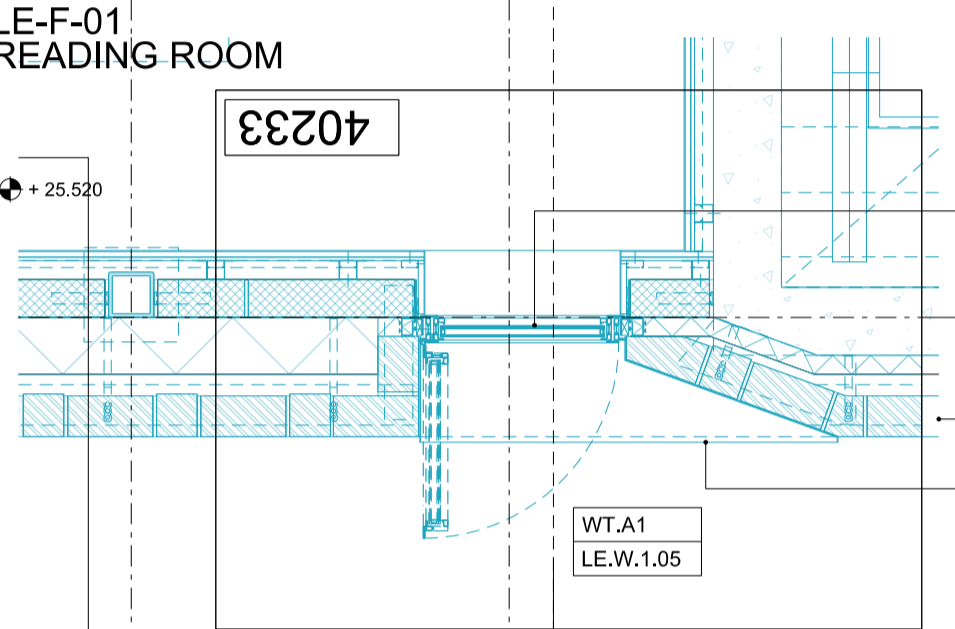


Typical Slot Window - Plan
03 597-15203

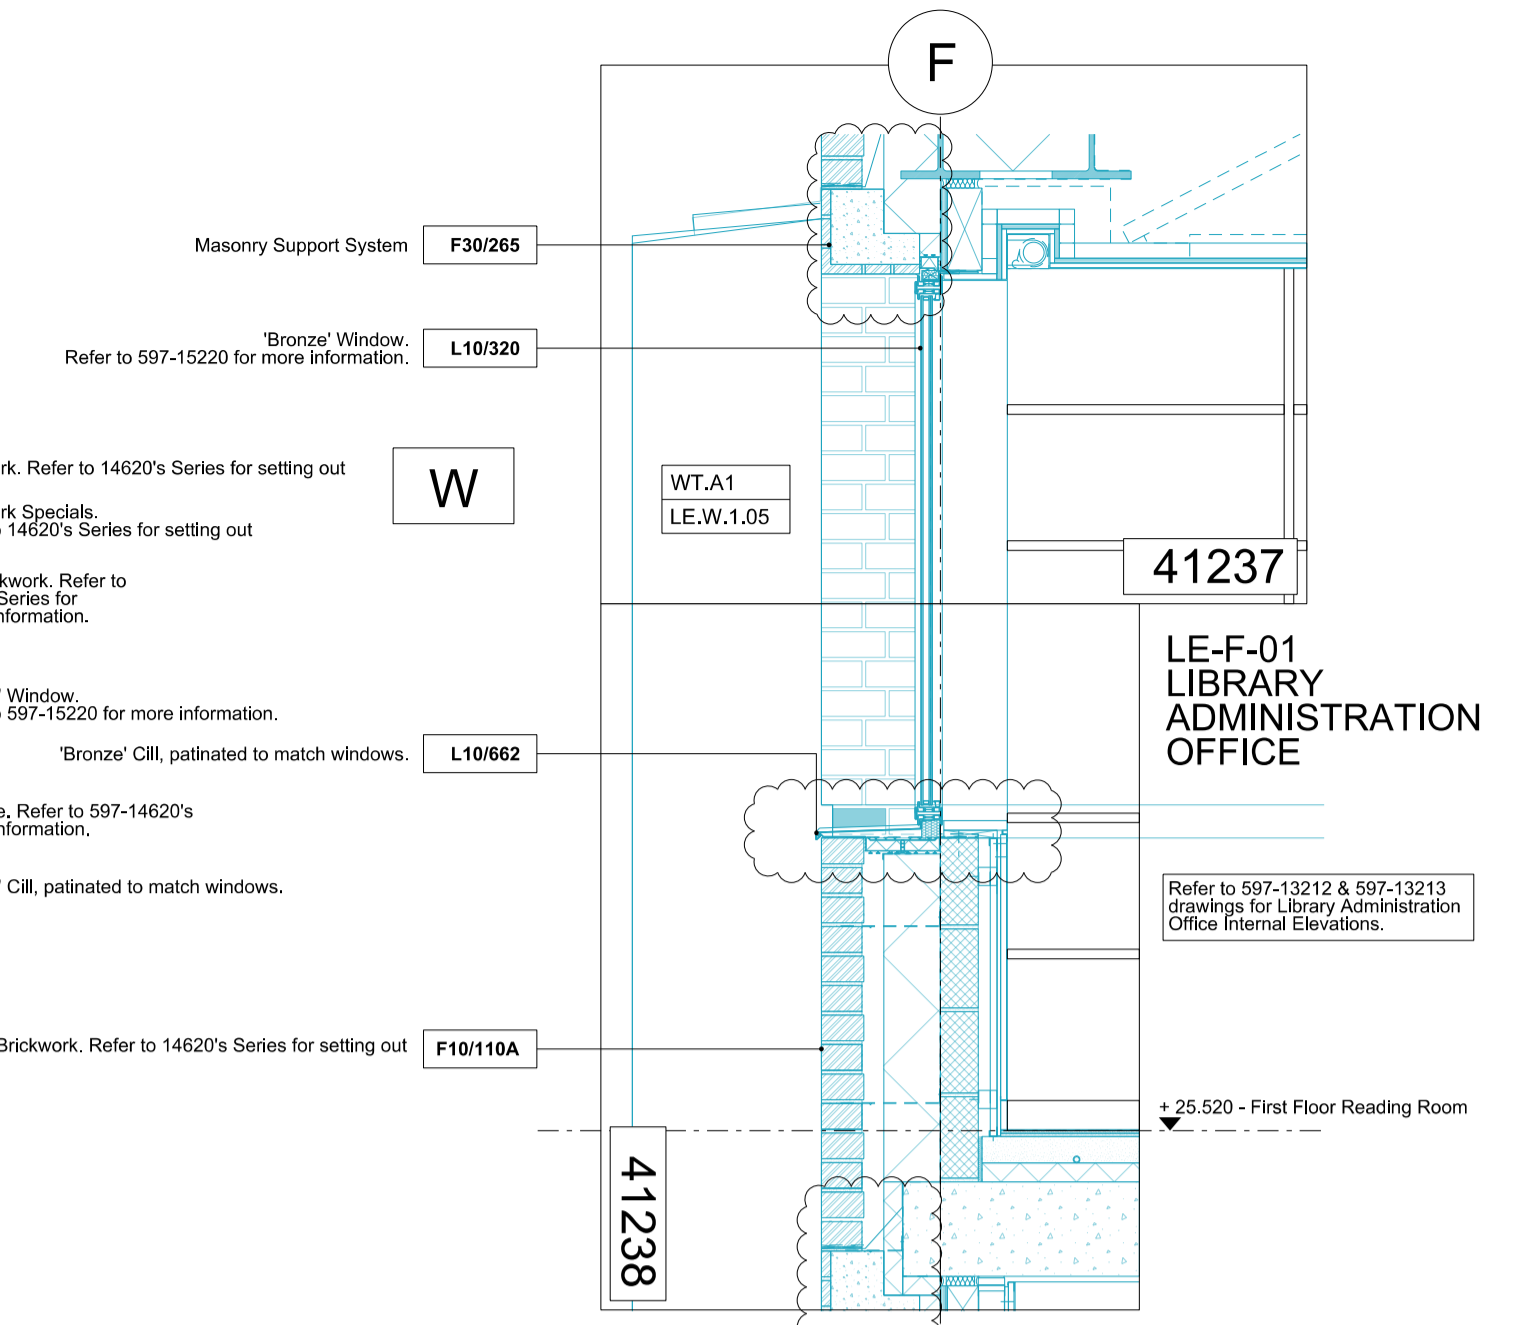


Typical Slot Window - Section
02 597-15203

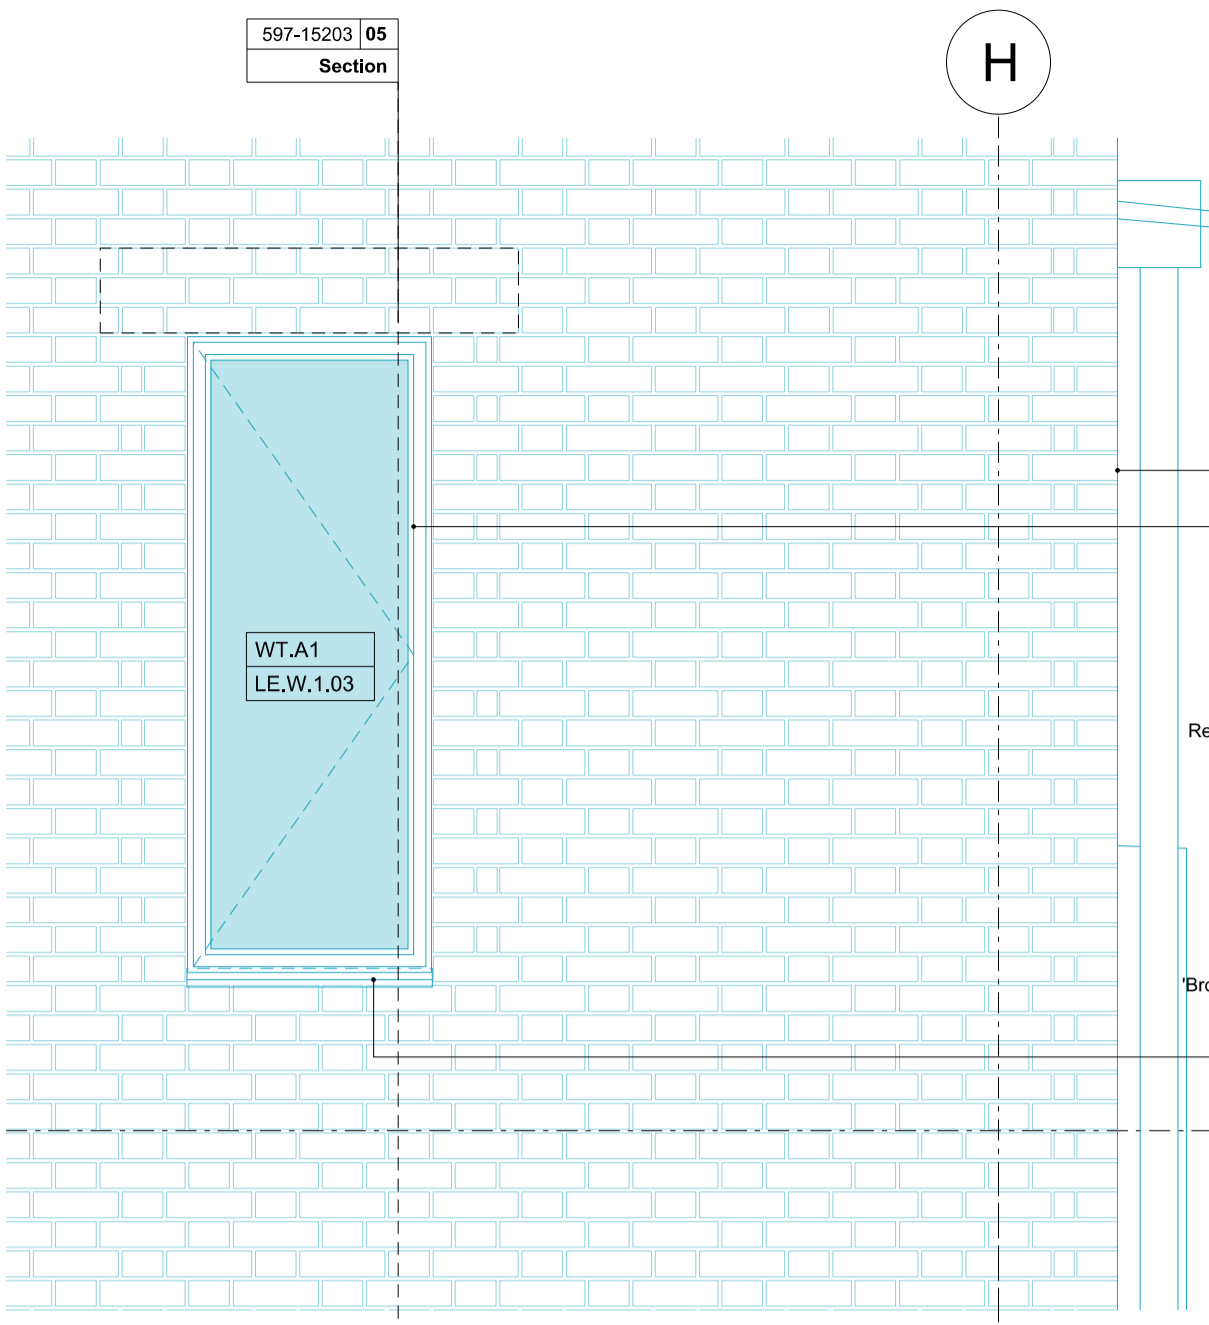


Stairwell Window - Elevation
04 597-15203

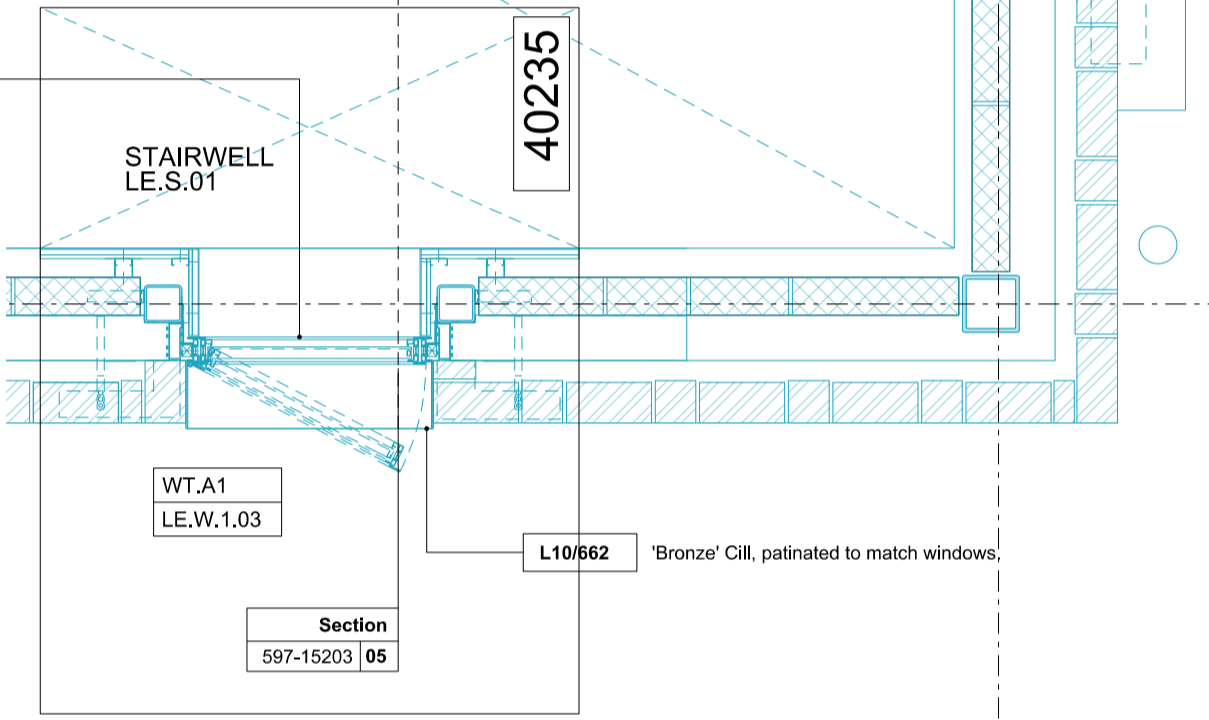


Stairwell Window - Plan
06 597-15203

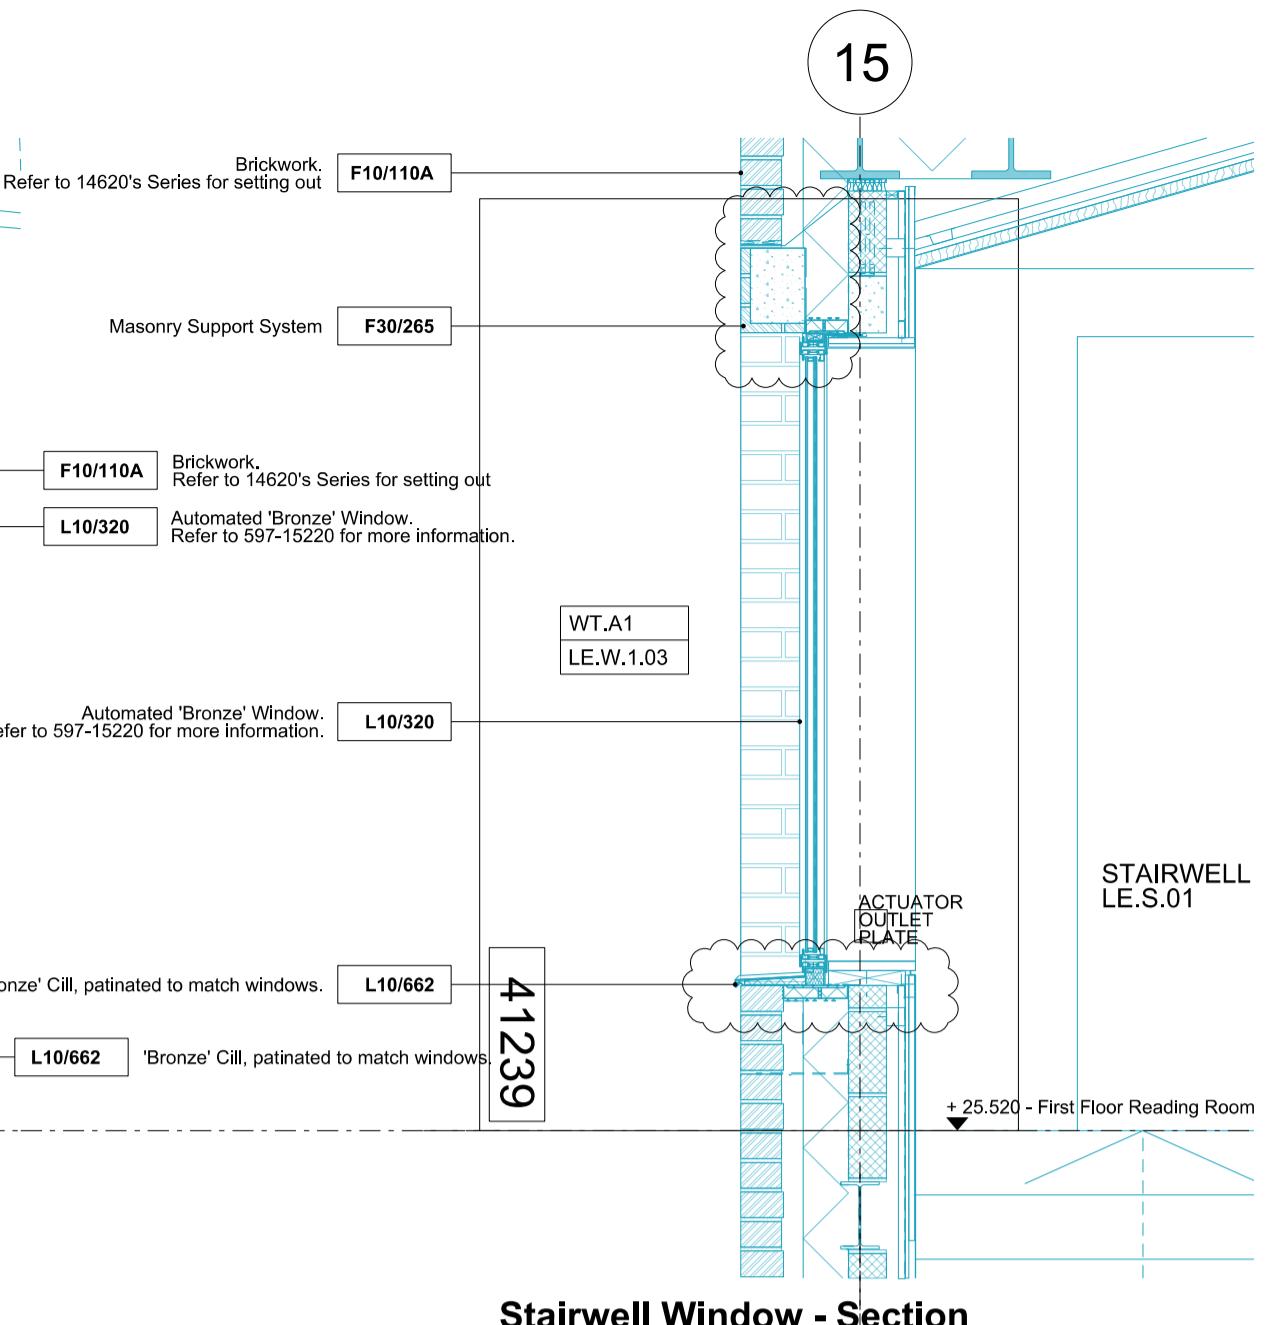


Stairwell Window - Section
05 597-15203

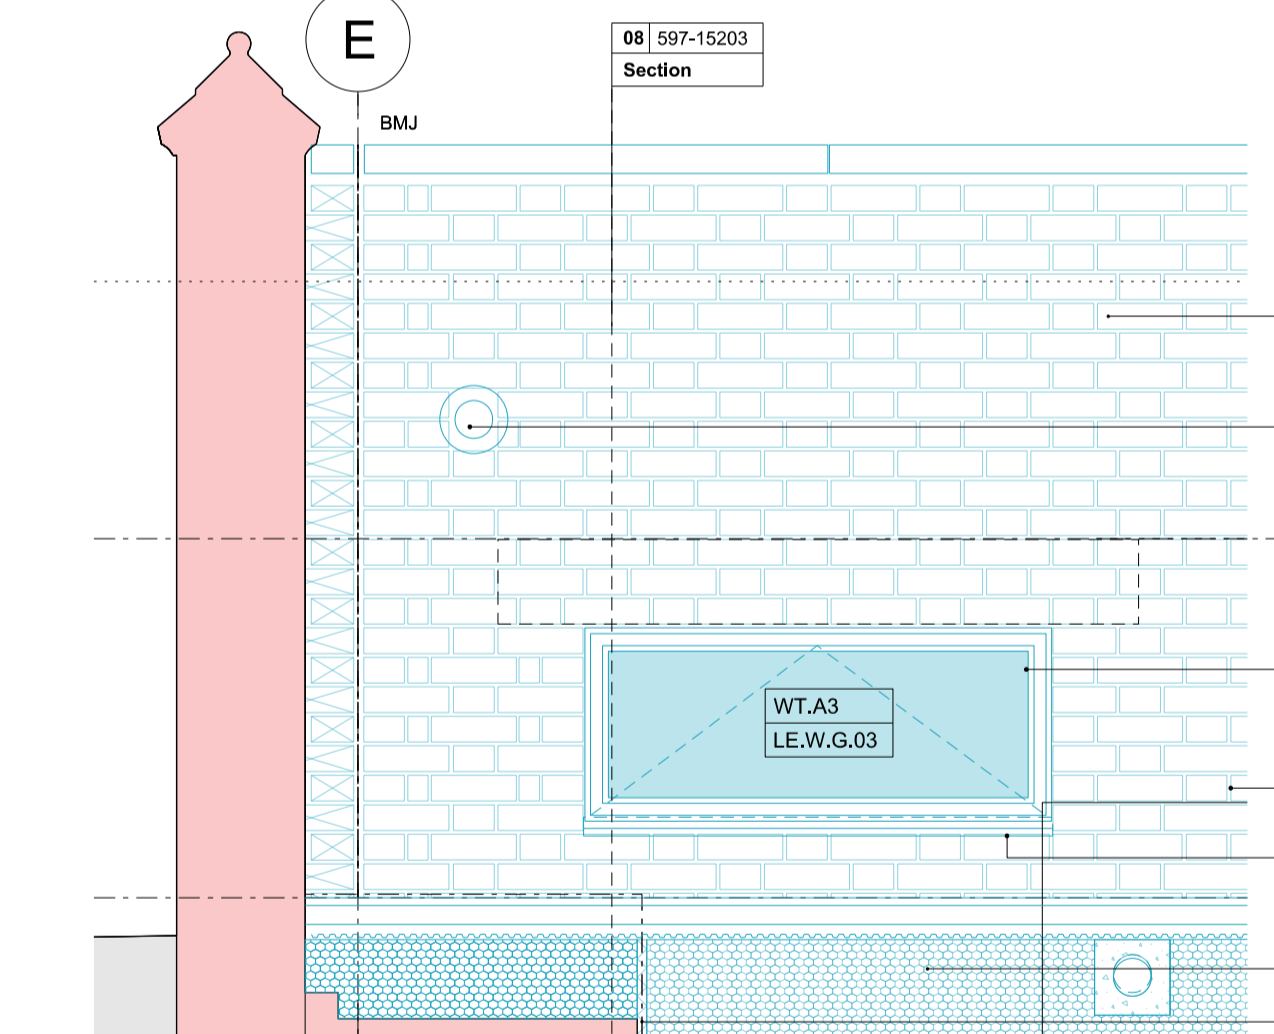

Estates Office Clerestory Window - Elevation
07 597-15203

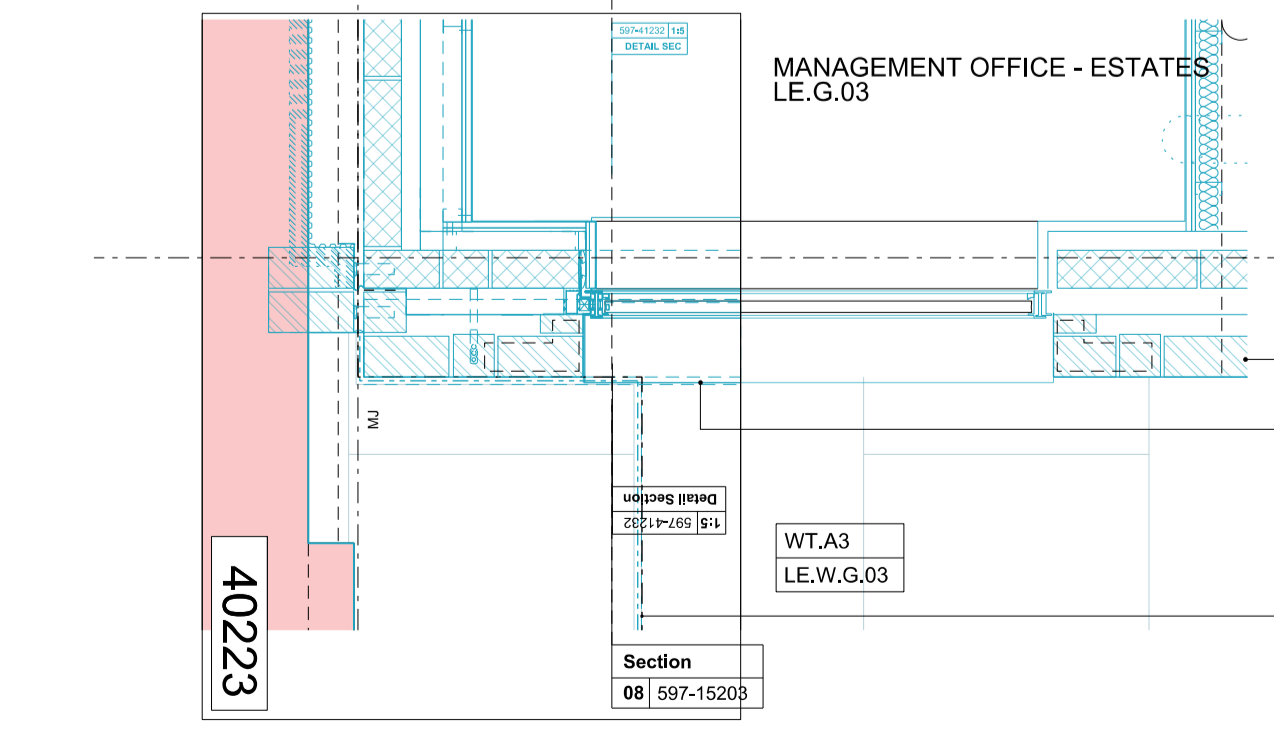

Estates Office Clerestory Window - Plan
09 597-15203

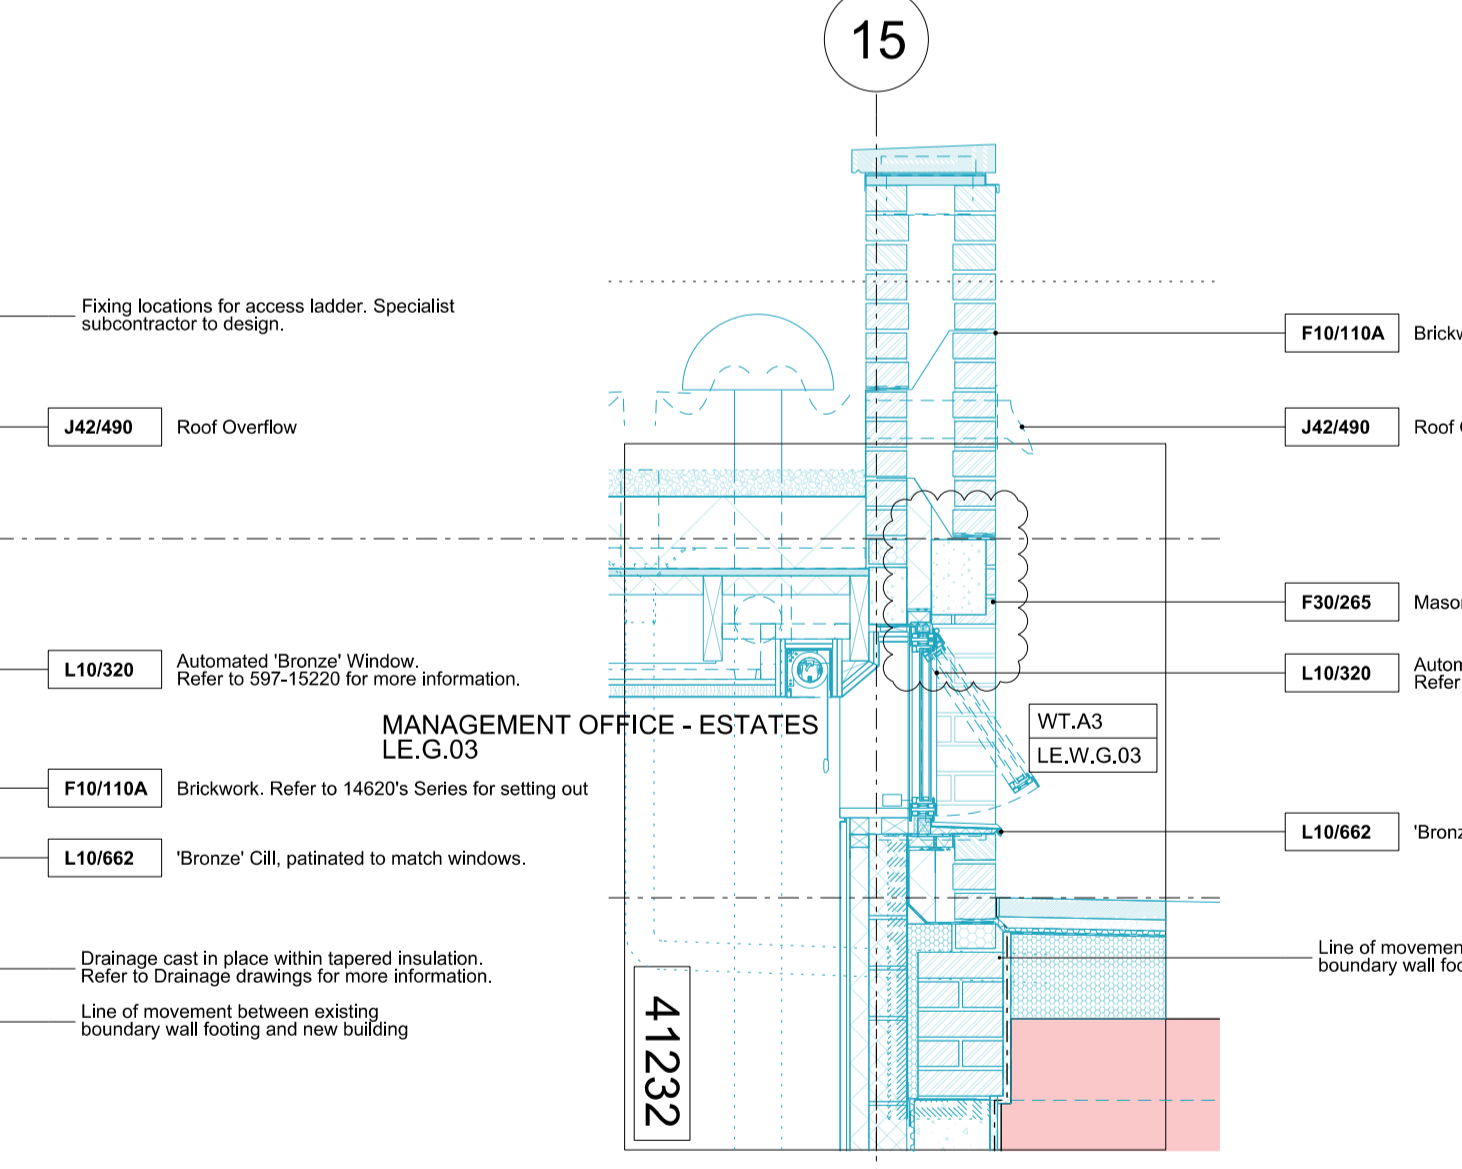

Estates Office Clerestory Window - Section
08 597-15203


DO NOT SCALE FROM THIS DRAWING. CONTRACTOR TO CHECK ALL DIMENSIONS ON SITE. ANY DISCREPANCIES TO BE REPORTED TO THE ARCHITECT IMMEDIATELY.
COPYRIGHT RICK MATHER ARCHITECTS LLP ©

KEY
 Approx. profile of existing fabric above slab level
 Proposed works

These drawings are to be read in conjunction with RMA NBS Specification and the relevant structural and MEPH drawings and specifications.
 PLEASE NOTE: Drawings of the existing buildings have been based on survey information known to include inaccuracies. Do not dimension from the existing building for setting-out purposes.
 Report any dimensional discrepancies found on site to the Architect immediately.
 This drawing is to be read in colour.

REVISIONS

REV	DATE	DESCRIPTION
C6	15.03.18	INCORPORATION OF CDP DESIGN
C5	19.09.17	DETAIL REFS ADDED
C4	19.05.17	CONSTRUCTION - ABEYANCE REMOVED
C3	23.12.16	CONSTRUCTION
C2	06.09.16	EXTERNAL WALL BRICK BASE
C1	08.08.16	CONSTRUCTION
T5	05.02.16	TENDER

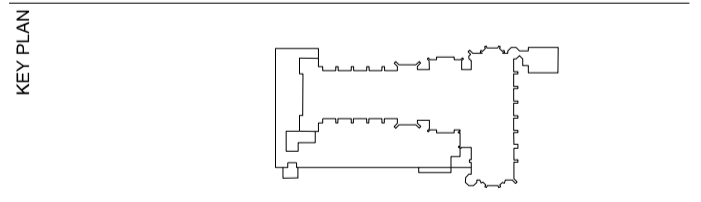

STATUS
CONSTRUCTION

RICK MATHER ARCHITECTS ©
 123 Gordon Way, London N1 1AA
 T: 020 7484 1231 F: 020 7484 1232
 R.M.A@rmathe.com www.rmathe.com

JOB
**THE HONOURABLE SOCIETY OF LINCOLN'S INN
 GREAT HALL AND LIBRARY**

TITLE
**LIBRARY EXTENSION
 EXTERNAL WALL COMPONENT
 TYPICAL RECESSED WINDOWS**

DRAWN	MT	JOB #	597	DRG #	15203	REV	C6
CHECKED	TP	SCALE	1:20 1:40	SIZE	A1 A3	DATE	May 15'
		REV/DATE					15.03.18