



G

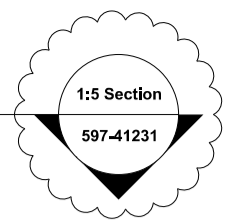

LE-G-01 LOBBY

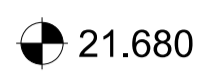

INTERIOR

EXTERIOR

Stone Paving to be removed in the event of glass replacement. Refer to Section Detail.

- Stone Paving (External) **Q25/310B**
- Stone Paving (Internal) **M40/115**
- Drainage Channel **Q10/170**
- Structural Glass Wall. Refer to RMA-597-15201 & 597-15204 for more detail. **H13/115A**

Structural Blockwork below Glass Wall. Refer to Structural Engineer's Drawings and specification


H51/125 Chamfered Stone reveal to opening in wall.

Wall Tie @ 234 vertical centres

- F30/233B** Wall Tie @ 234 vertical centres
- F30/233C** Cavity Tie
- F10/110A** Brickwork. Refer to 597-14620's Drawing Series for setting out.
- F30/233A** Cavity Tie

Wall Tie @ 234 vertical centres

- F30/233** Wall Tie @ 234 vertical centres
- F10/110A** External Brickwork
- F30/151B** Insulation
- F30/330A** EPDM DPC
- H13/743** Weather seal
- H13/741** Structural seal

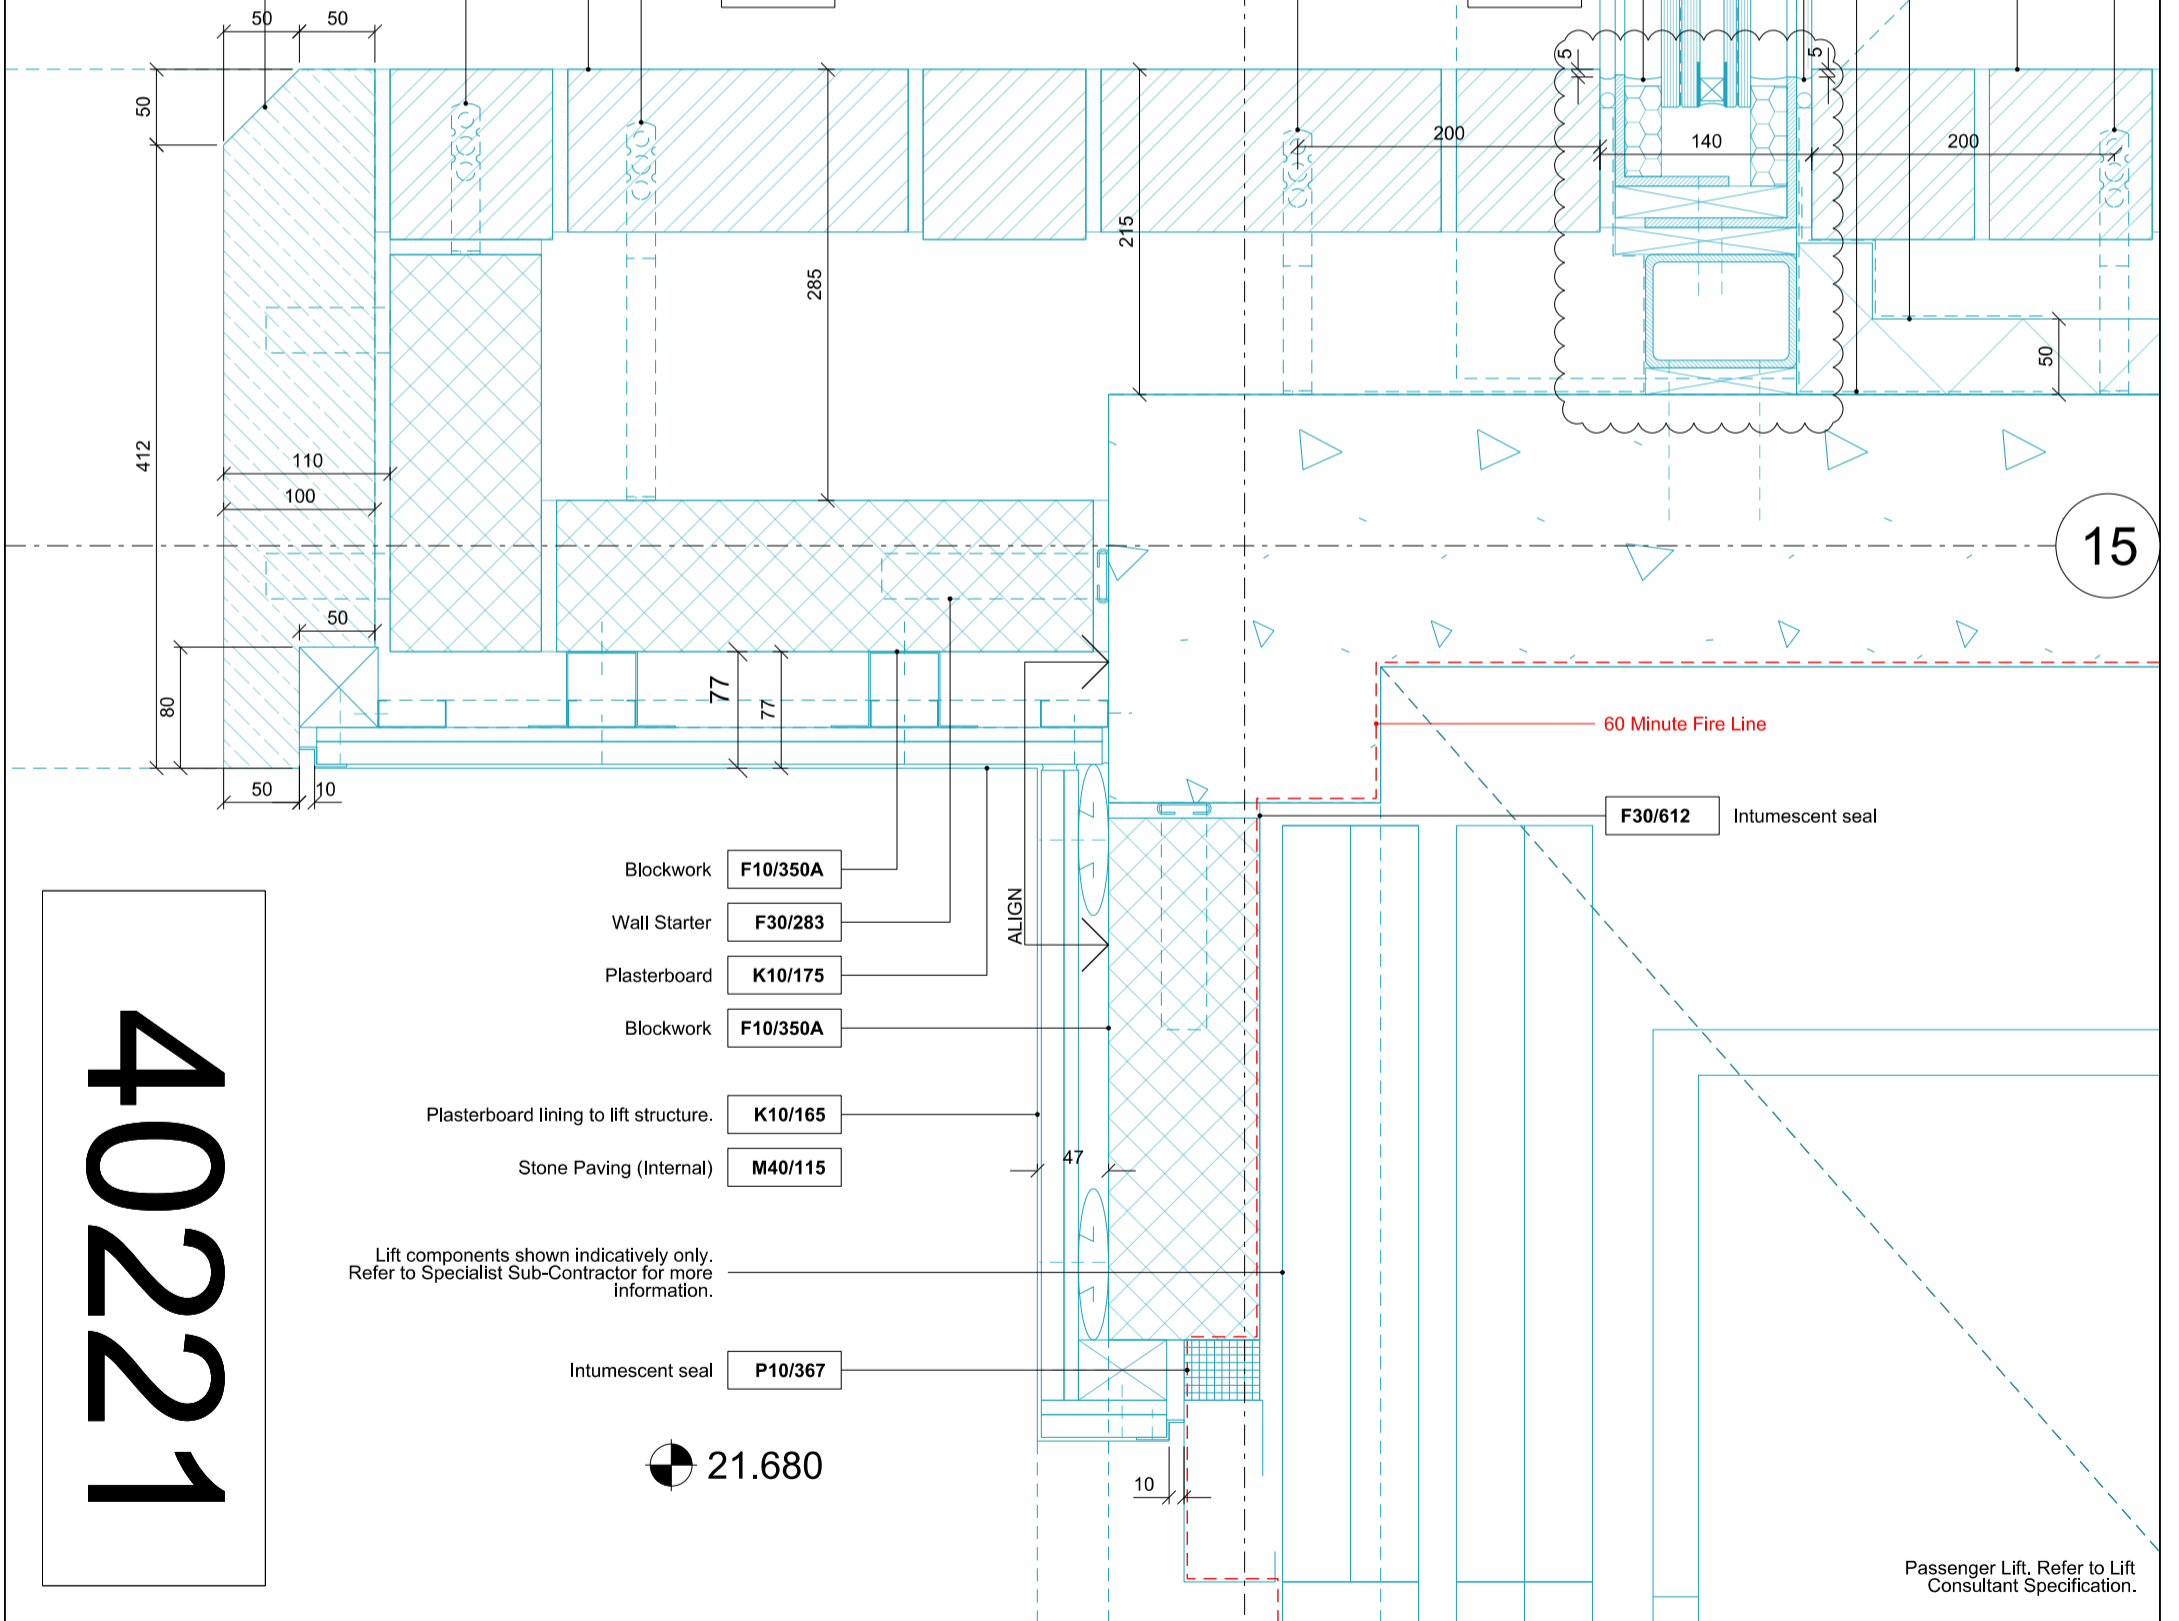

15

60 Minute Fire Line


F30/612 Intumescent seal

- F10/350A** Blockwork
- F30/283** Wall Starter
- K10/175** Plasterboard
- F10/350A** Blockwork

- K10/165** Plasterboard lining to lift structure.
- M40/115** Stone Paving (Internal)

Lift components shown indicatively only. Refer to Specialist Sub-Contractor for more information.

P10/367 Intumescent seal

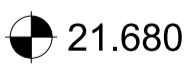

40221

Passenger Lift. Refer to Lift Consultant Specification.

DO NOT SCALE FROM THIS DRAWING. CONTRACTOR TO CHECK ALL DIMENSIONS ON SITE. ANY DISCREPANCIES TO BE REPORTED TO THE ARCHITECT IMMEDIATELY.

COPYRIGHT RICK MATHER ARCHITECTS LLP ©

CONSTRUCTION

REV	DATE	DESCRIPTION
T5	05.02.16	TENDER
C1	08.08.16	CONSTRUCTION
C2	02.12.16	CONSTRUCTION
C3	13.01.17	CONSTRUCTION - SIZE COMMENTS
C4	03.03.17	DESCRIPTION
C5	26.05.17	LIFT DESIGN INCORPORATED
C6	17.11.17	BLOCKWORK UPDATES
C7	23.02.18	CDP COORDINATION

JOB	THE HONOURABLE SOCIETY OF LINCOLN'S INN GREAT HALL AND LIBRARY
CLIENT	RICK MATHER ARCHITECTS ©
ADDRESS	123 Camden High Street London NW1 7JR T: 020 7284 1727 F: 020 7267 7826 Info@rickmather.com www.rickmather.com

TITLE	LIBRARY EXTENSION Structural Glazing Jamb - Brick 01
DRAWN	MT
CHECKED	TP
JOB #	597
SCALE	1:5
DRG #	40221
DATE	Nov 15'
REV	C7
REV/DATE	23.02.18