


LE-S-01
STAIR LANDING

+ 23.310

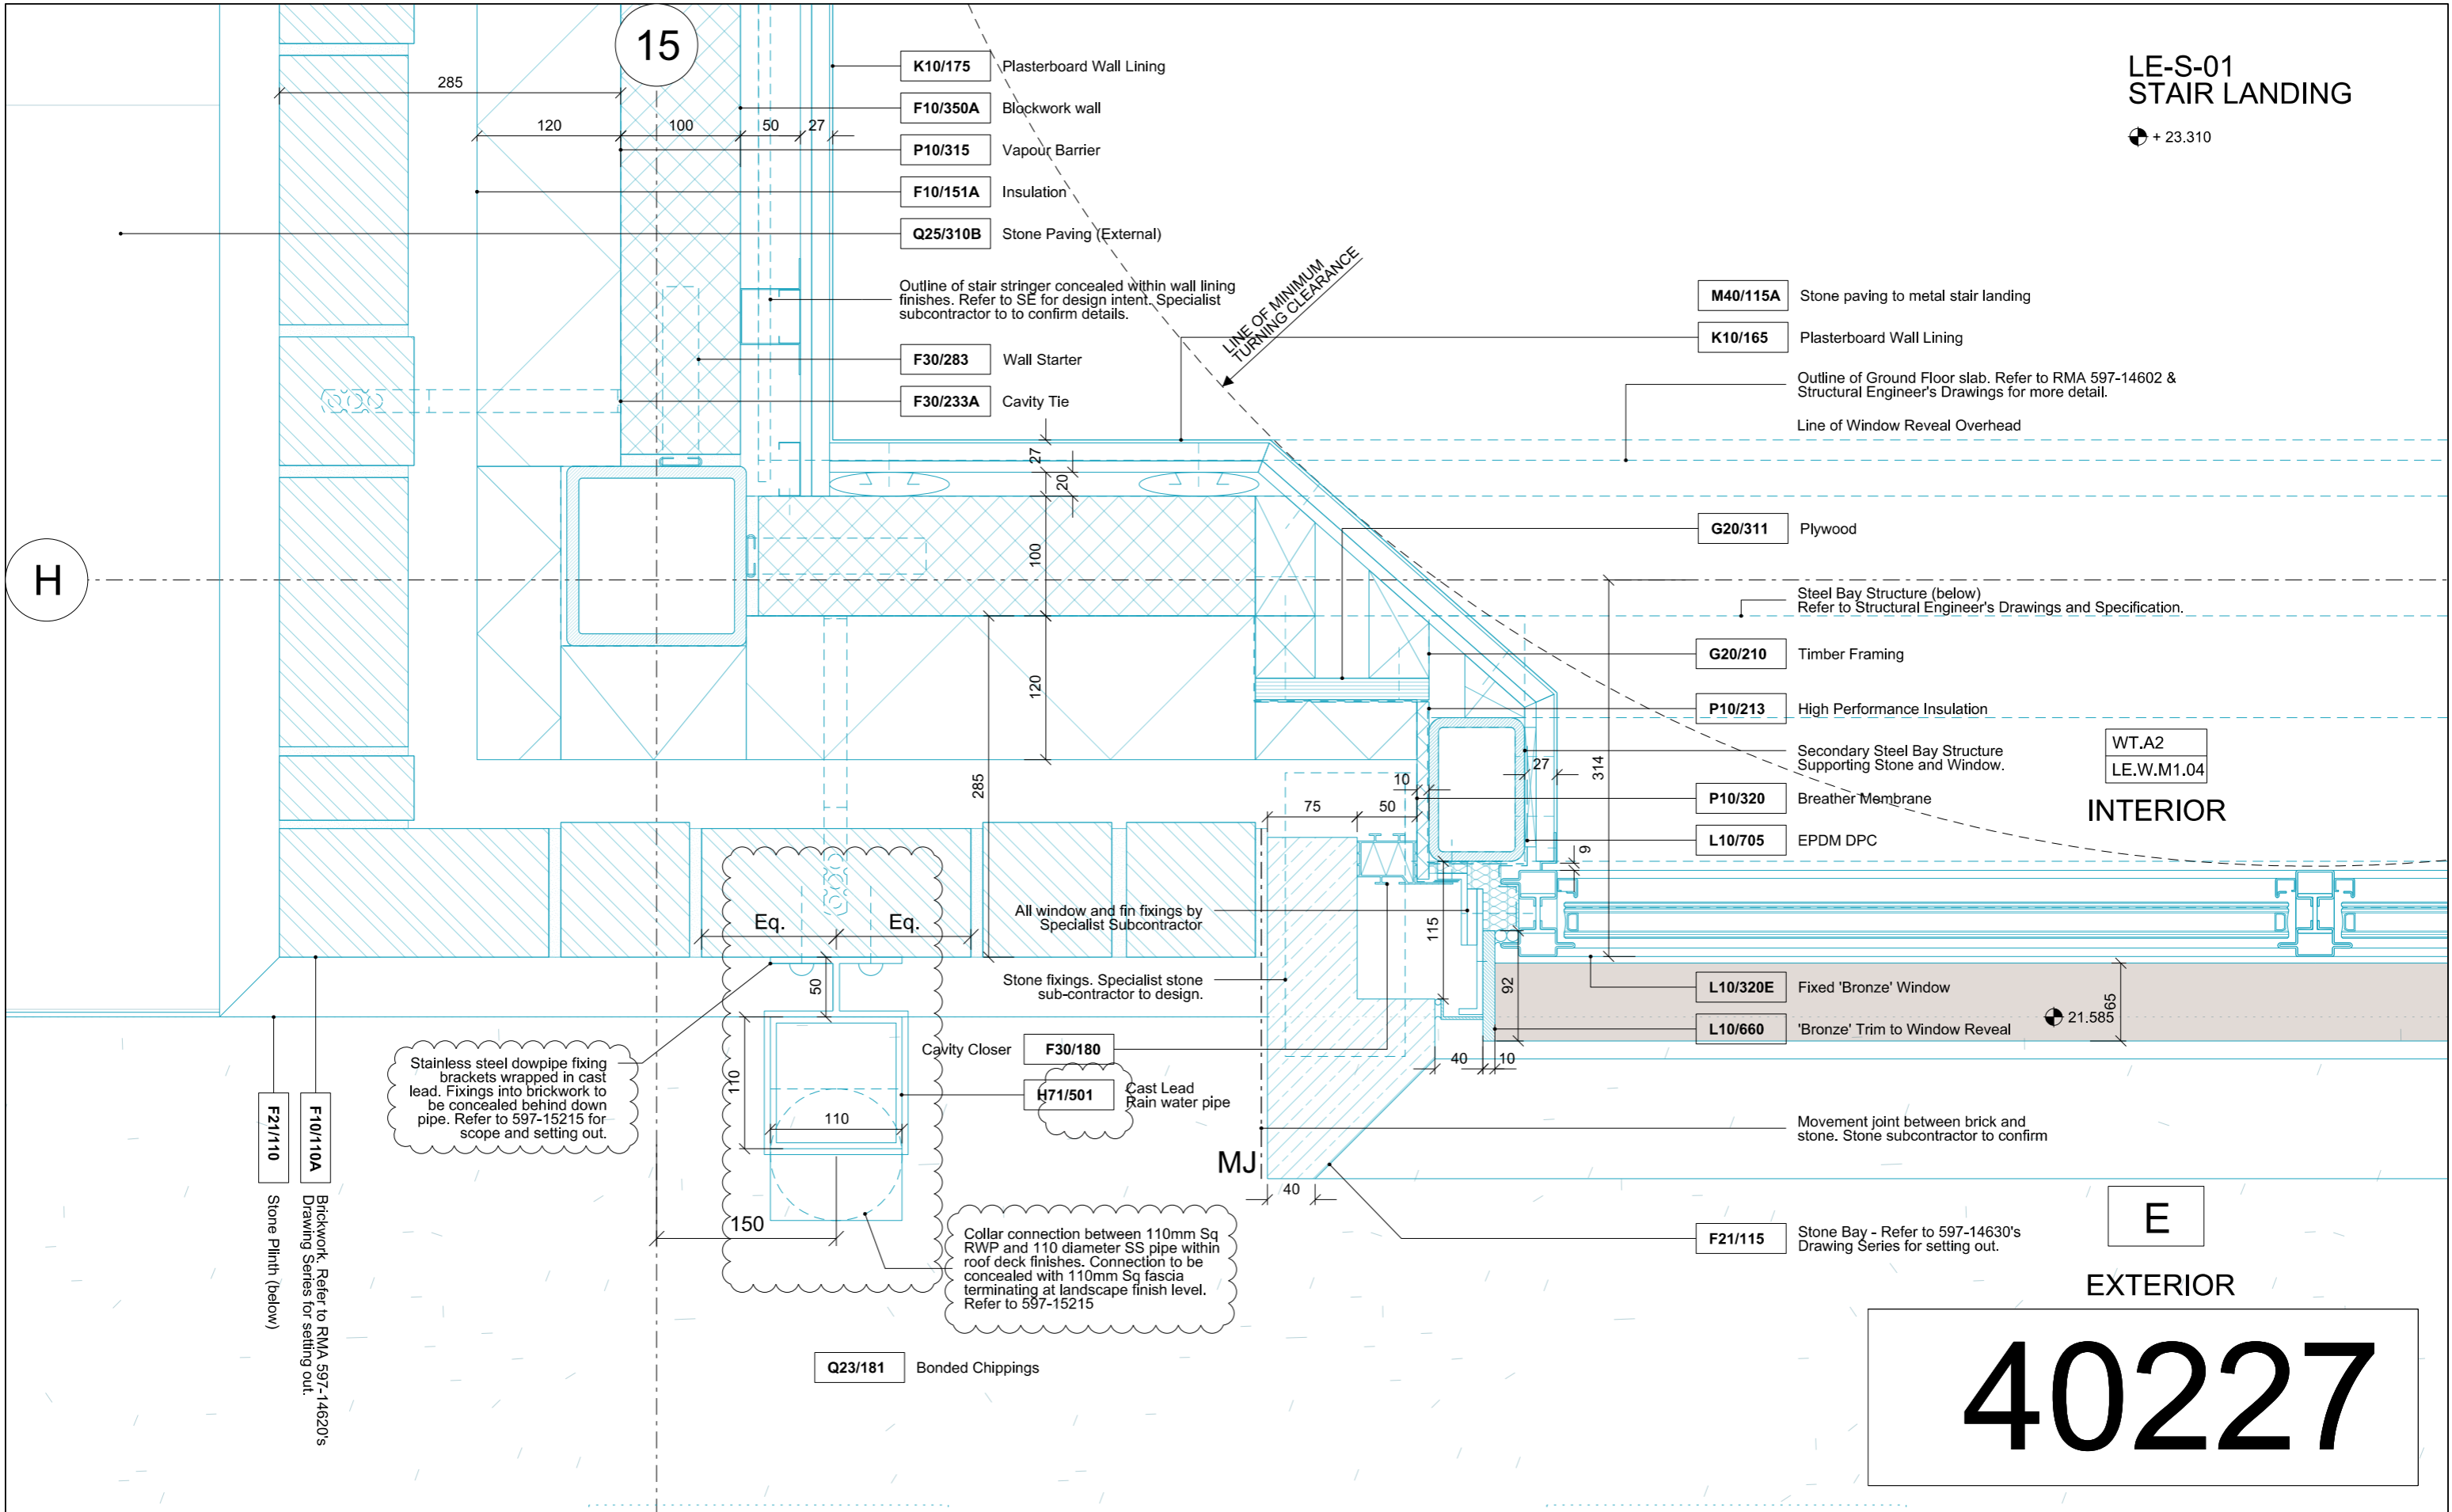

DO NOT SCALE FROM THIS DRAWING. CONTRACTOR TO CHECK ALL DIMENSIONS ON SITE. ANY DISCREPANCIES TO BE REPORTED TO THE ARCHITECT IMMEDIATELY.

NOTES

F21/110 Stone Plinth (below)
F10/110A Brickwork. Refer to RMA 597-14620's Drawing Series for setting out.

Stainless steel downpipe fixing brackets wrapped in cast lead. Fixings into brickwork to be concealed behind down pipe. Refer to 597-15215 for scope and setting out.

Collar connection between 110mm Sq RWP and 110 diameter SS pipe within roof deck finishes. Connection to be concealed with 110mm Sq fascia terminating at landscape finish level. Refer to 597-15215

REV	DATE	DESCRIPTION
T5	05.02.16	TENDER
C1	08.08.16	CONSTRUCTION
C2	26.08.16	CONSTRUCTION - STONE PACKAGE
C3	02.12.16	CONSTRUCTION
C4	03.03.17	CONSTRUCTION
C5	23.02.18	CDP COORDINATION
C6	05.06.18	TIMBER SPEC REF'S ADDED
C7	17.08.18	RWP SPEC REVISION

COPYRIGHT RICK MATHER ARCHITECTS LLP ©

THE HONOURABLE SOCIETY OF LINCOLN'S INN
GREAT HALL AND LIBRARY

RICK MATHER ARCHITECTS ©

123 Camden High Street London NW1 7JR
T: 020 7284 1727 F: 020 7267 7826
Info@rickmather.com www.rickmather.com

CONSTRUCTION

LIBRARY EXTENSION
Stair Landing Bay - Jamb

DRAWN	MT	JOB #	597	DRG #	40227	REV	C7
CHECKED	TP	SCALE@AS	1:5	SIZE	A3	DATE	Nov 15'
						REV/DATE	17.08.18

40227