


REFER TO 597-15201 &
597-15204 FOR GLASS LINK
COMPONENT DRAWINGS

EXTERIOR

15

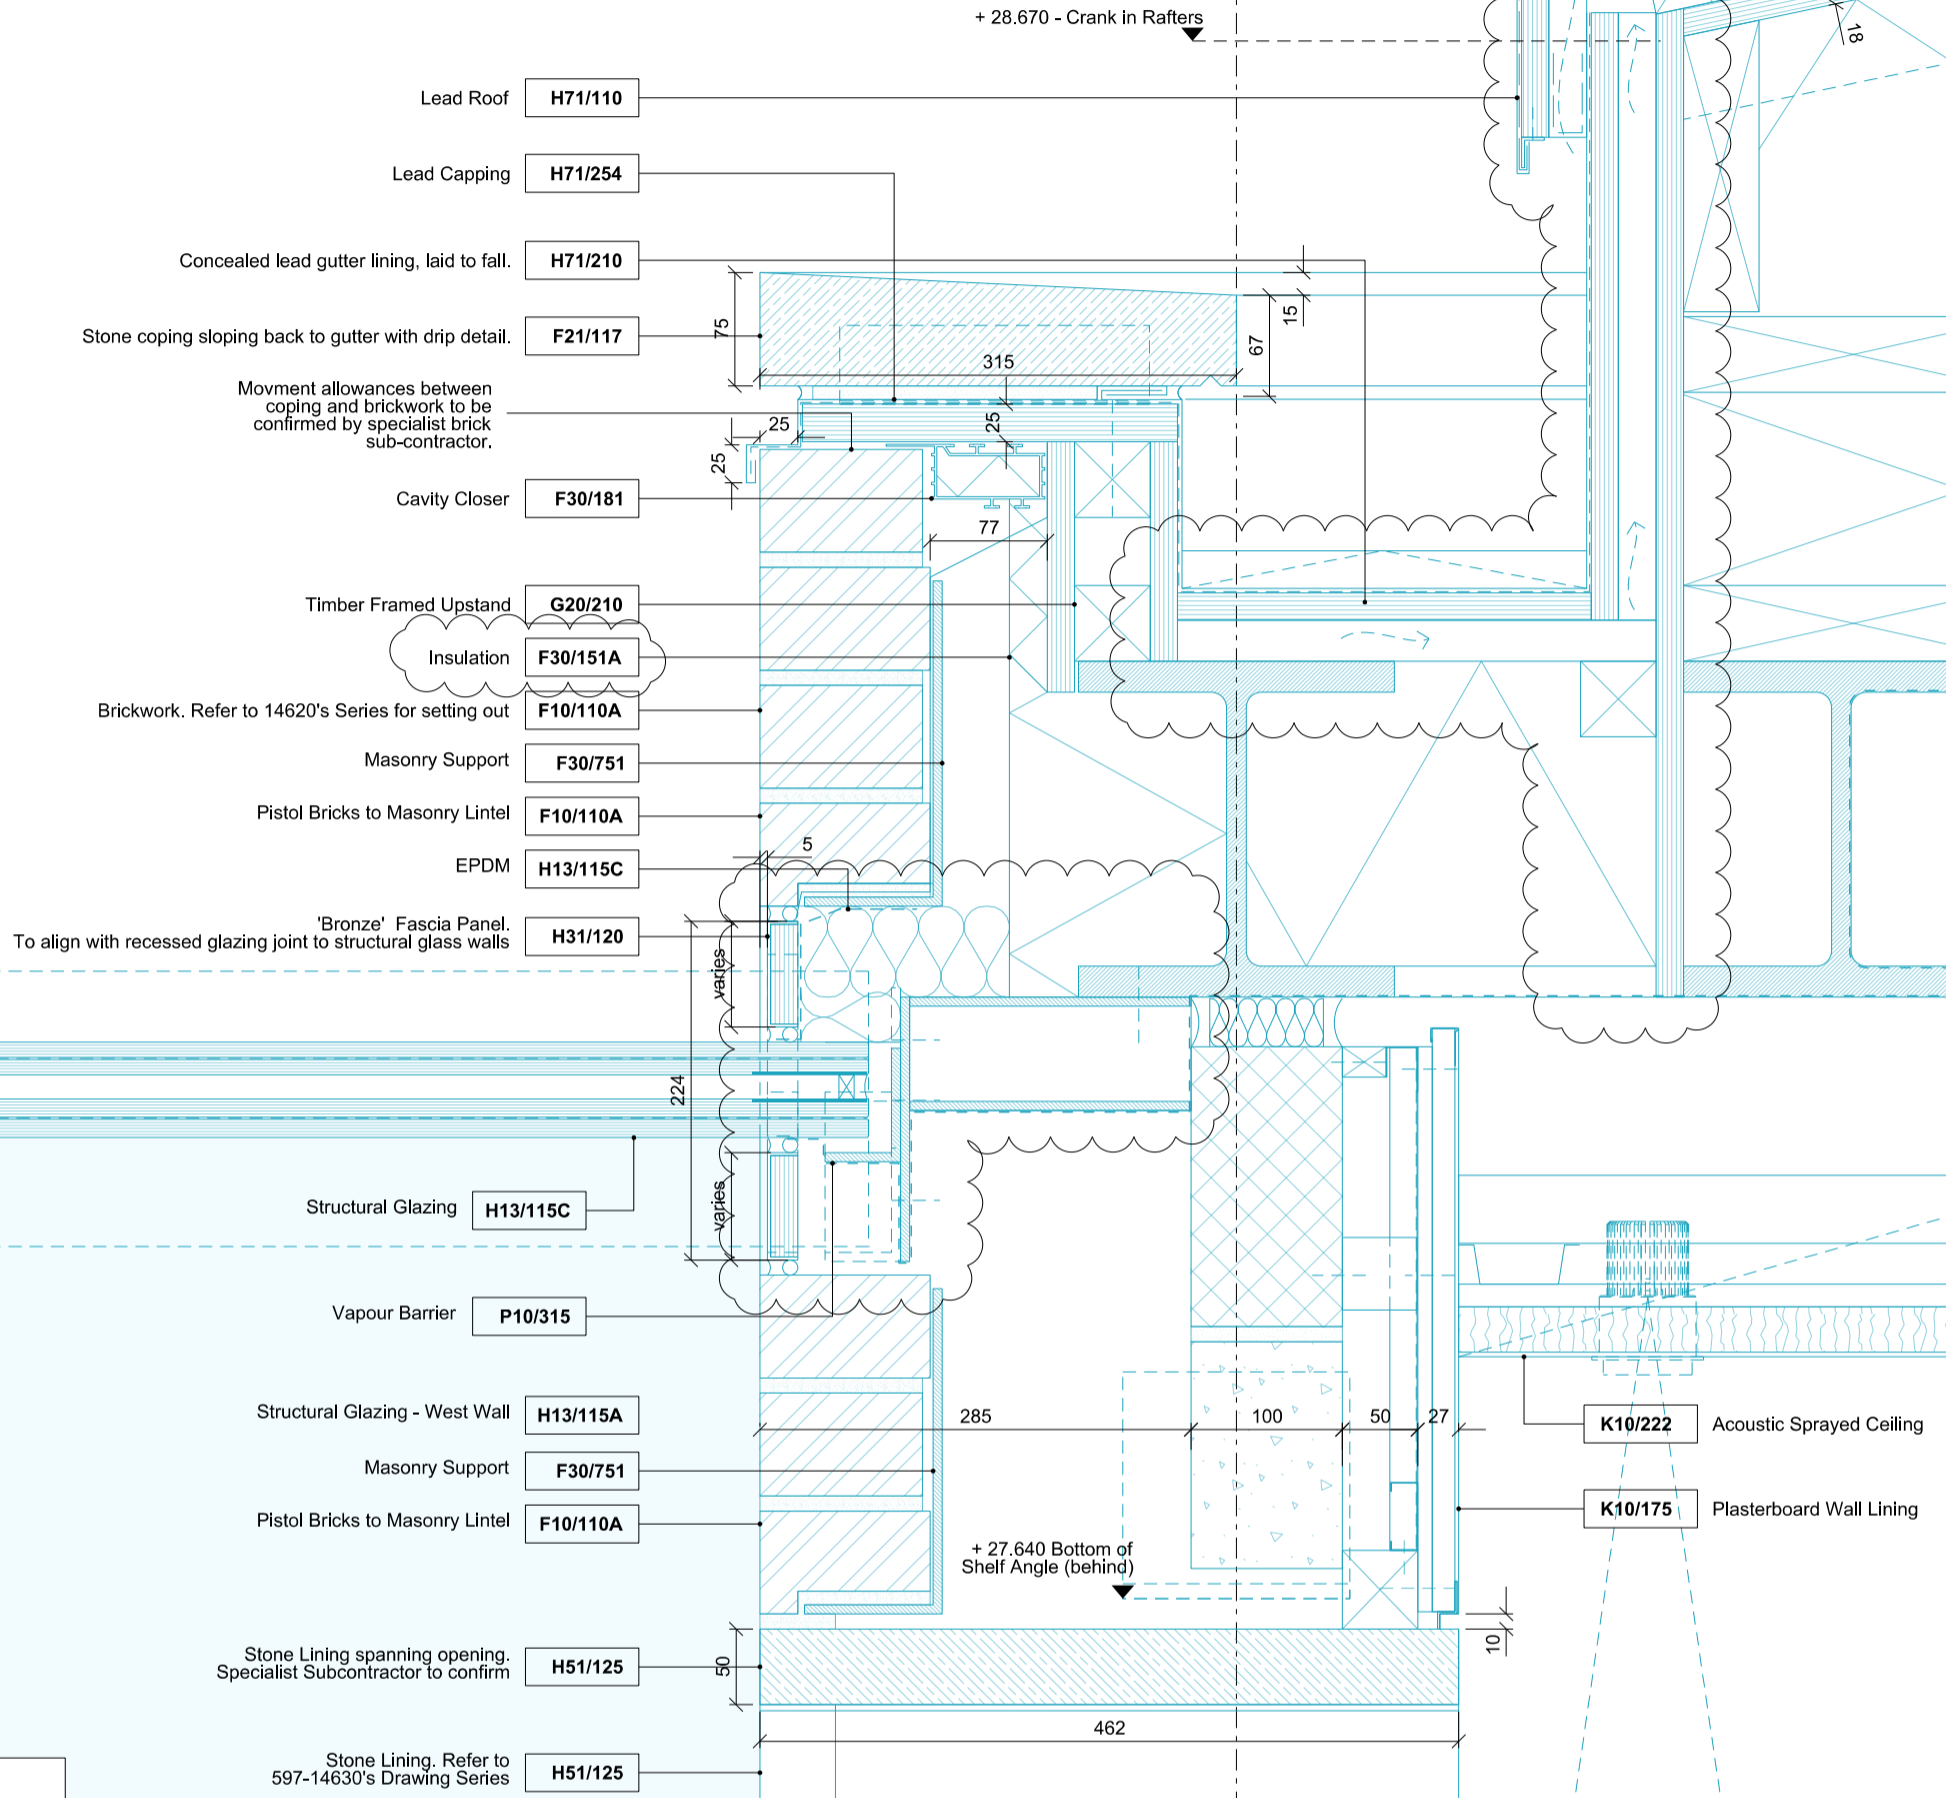

To align with recessed glazing joint to structural glass walls

+ 28.670 - Crank in Rafters

+ 27.640 Bottom of Shelf Angle (behind)

41222

REFER TO DRAWING 597-15204 FOR
GLASS LINK COMPONENT DRAWING

LE.F.02
GLASS LINK BRIDGE

INTERIOR

LE.S.01
STAIRWELL

DO NOT SCALE FROM THIS DRAWING. CONTRACTOR TO CHECK ALL DIMENSIONS ON SITE.
ANY DISCREPANCIES TO BE REPORTED TO THE ARCHITECT IMMEDIATELY.

COPYRIGHT RICK MATHER ARCHITECTS LLP ©

CONSTRUCTION

NOTES	REV	DATE	DESCRIPTION	JOB	TITLE	DRAWN	JOB #	DRG #	REV	
	C1	06.09.16	CONSTRUCTION							THE HONOURABLE SOCIETY OF LINCOLN'S INN GREAT HALL AND LIBRARY
	C2	02.12.16	CONSTRUCTION							
	C3	26.05.17	CONSTRUCTION							
	C4	21.07.17	LEVELS ANNOTATED							
	C5	17.11.17	LINTEL LEVEL ANNOTATED							
	C6	05.06.18	CDP COORDINATION / INC OF SITE WORKS							
				RICK MATHER ARCHITECTS ©		CHECKED	SCALE@A3	SIZE	DATE	REV/DATE
				123 Camden High Street London NW1 7JR T: 020 7284 1727 F: 020 7267 7826 Info@rickmather.com www.rickmather.com		TP	1:5	A3	Nov 15'	05.06.18