



Ground Floor

Existing Internal Elevation

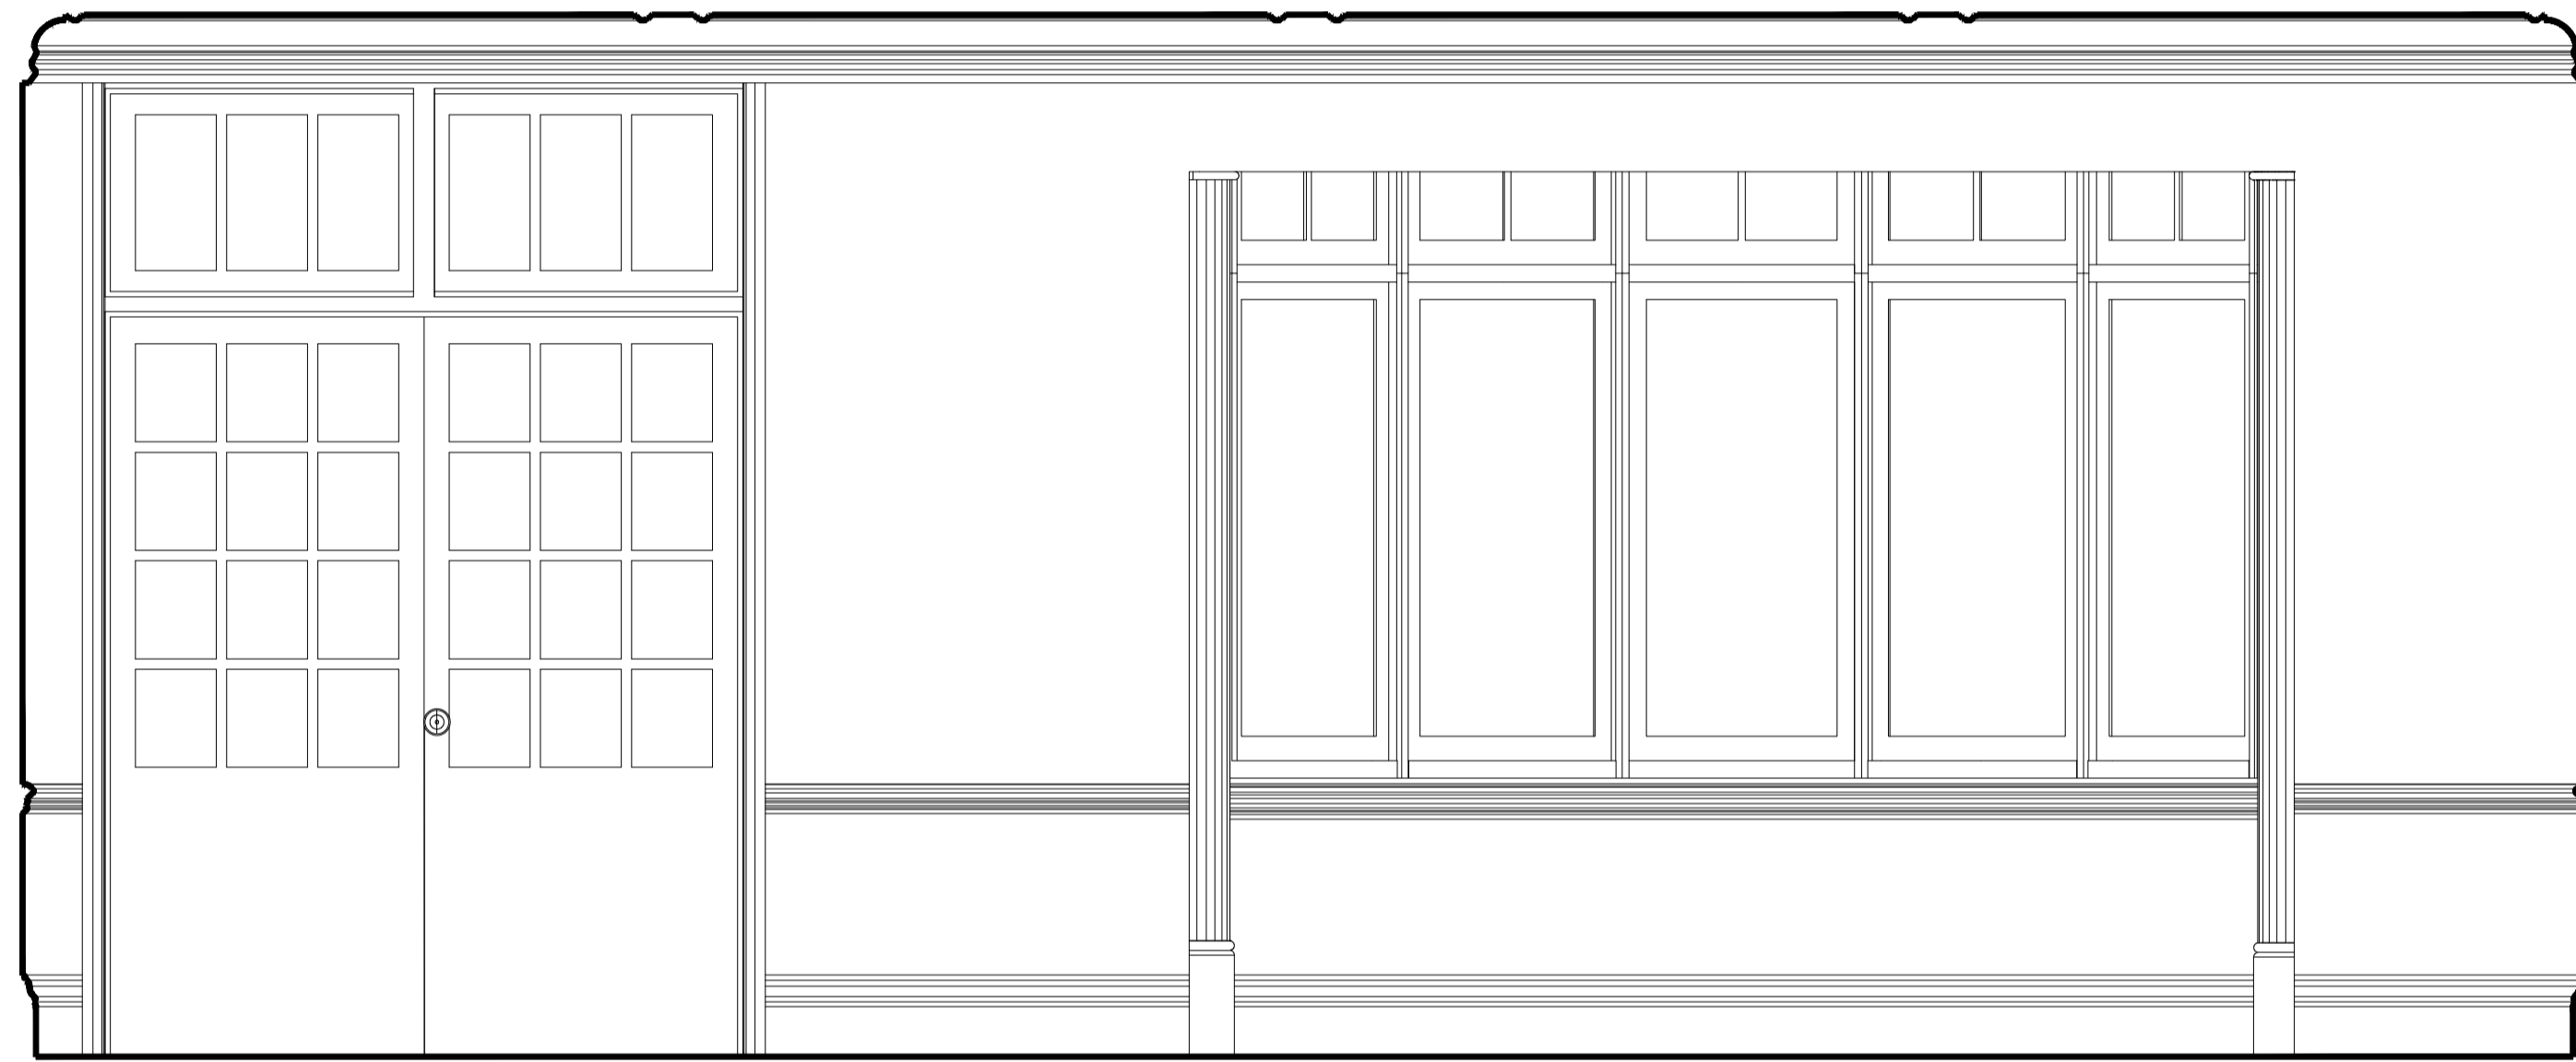

DG-06

Proposed Internal Elevation

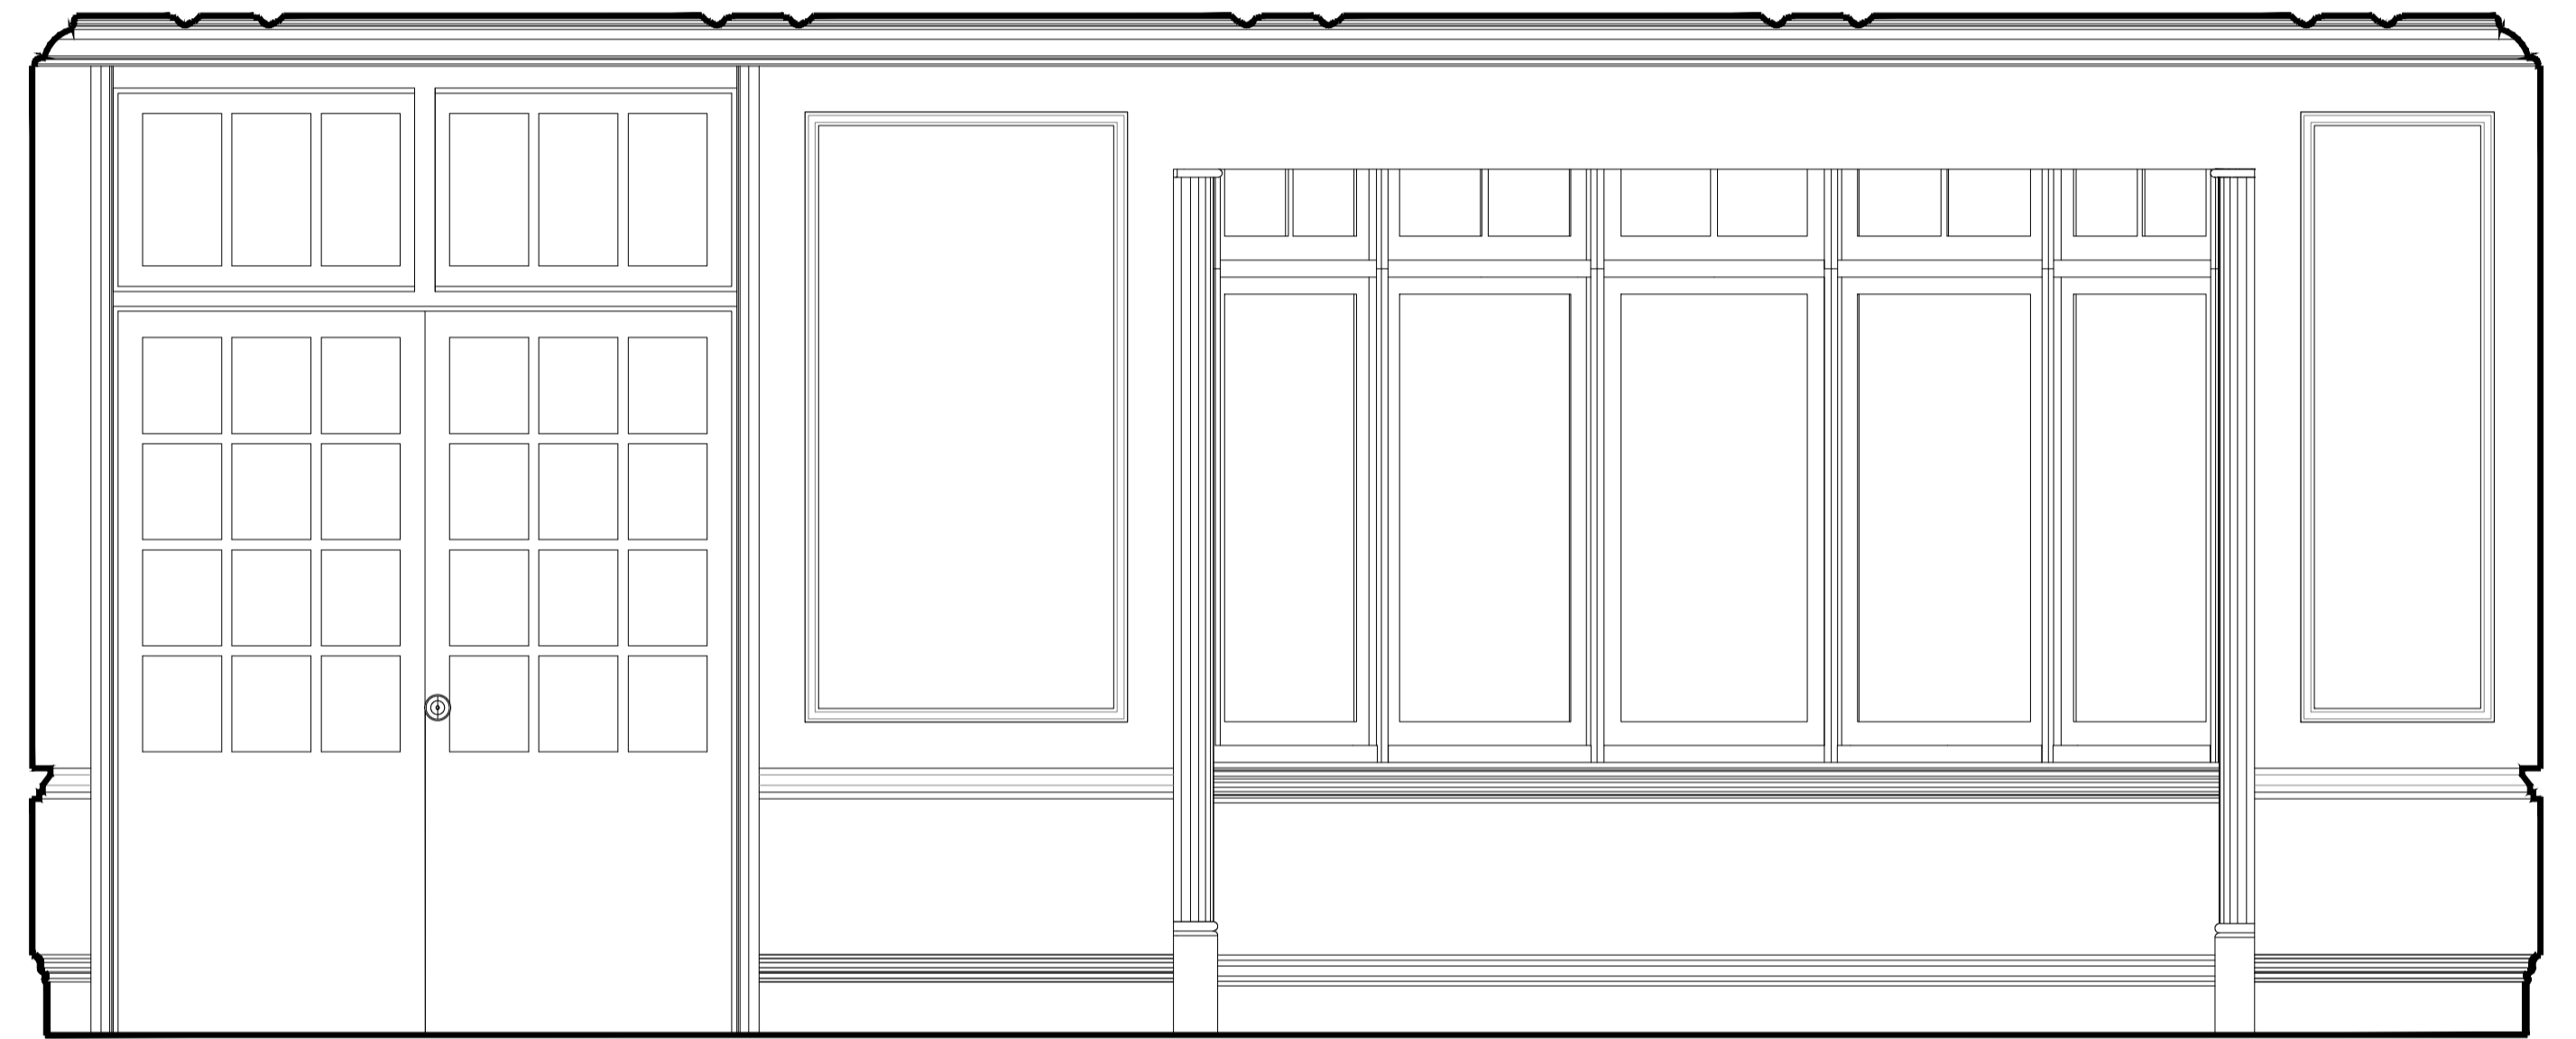


DG-06

Summary of changes:

- New panel moulds to be installed
- New skirting and dado to match existing
- Ceiling to be replaced to allow installation of new services and lights including new ceiling moulds
- New cornice profile to be installed
- Floor to be replaced to match existing floors in front room

SCALE - 1:20

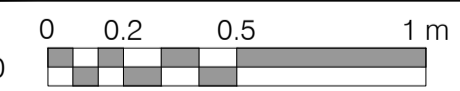

Rev:	Comments:	By:	Date:
A	New design for Rear Extension.	KK	AUG 18

PLANNING

Client:
-
Project Title:
24 Heath Drive, London, NW3 7SB

Drawing Title:
Internal Elevations
Ground Floor - Living Room

Scale: 1:20@A1 Date: JAN 18 Drawn: ST Checked: HV

Studio
28 Scrutton Street
London
UK
EC2A 4RP
T: +44(0) 20 7247 2462
E: enquiries@kyson.co.uk
W: www.kyson.co.uk

Project No.: 508-16 Drawing No.: 3102 Revision: A

Do not scale this drawing. All dimensions must be checked on site. All rights reserved. No reproduction in any material form is permitted without consent.

kyson