

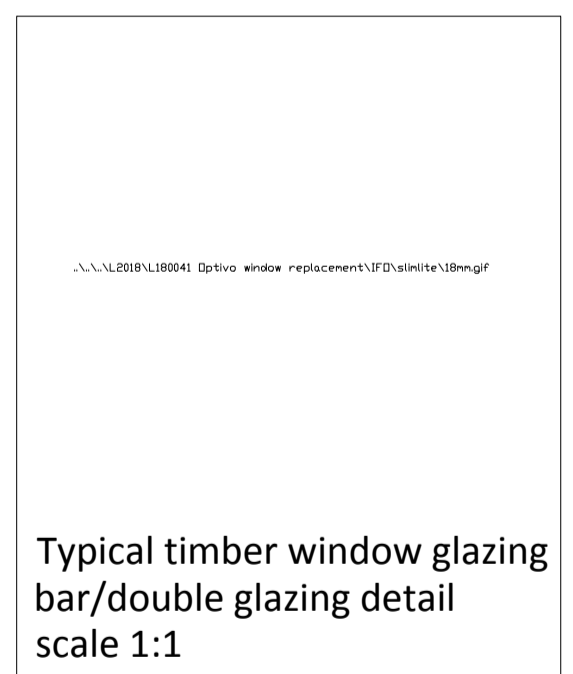
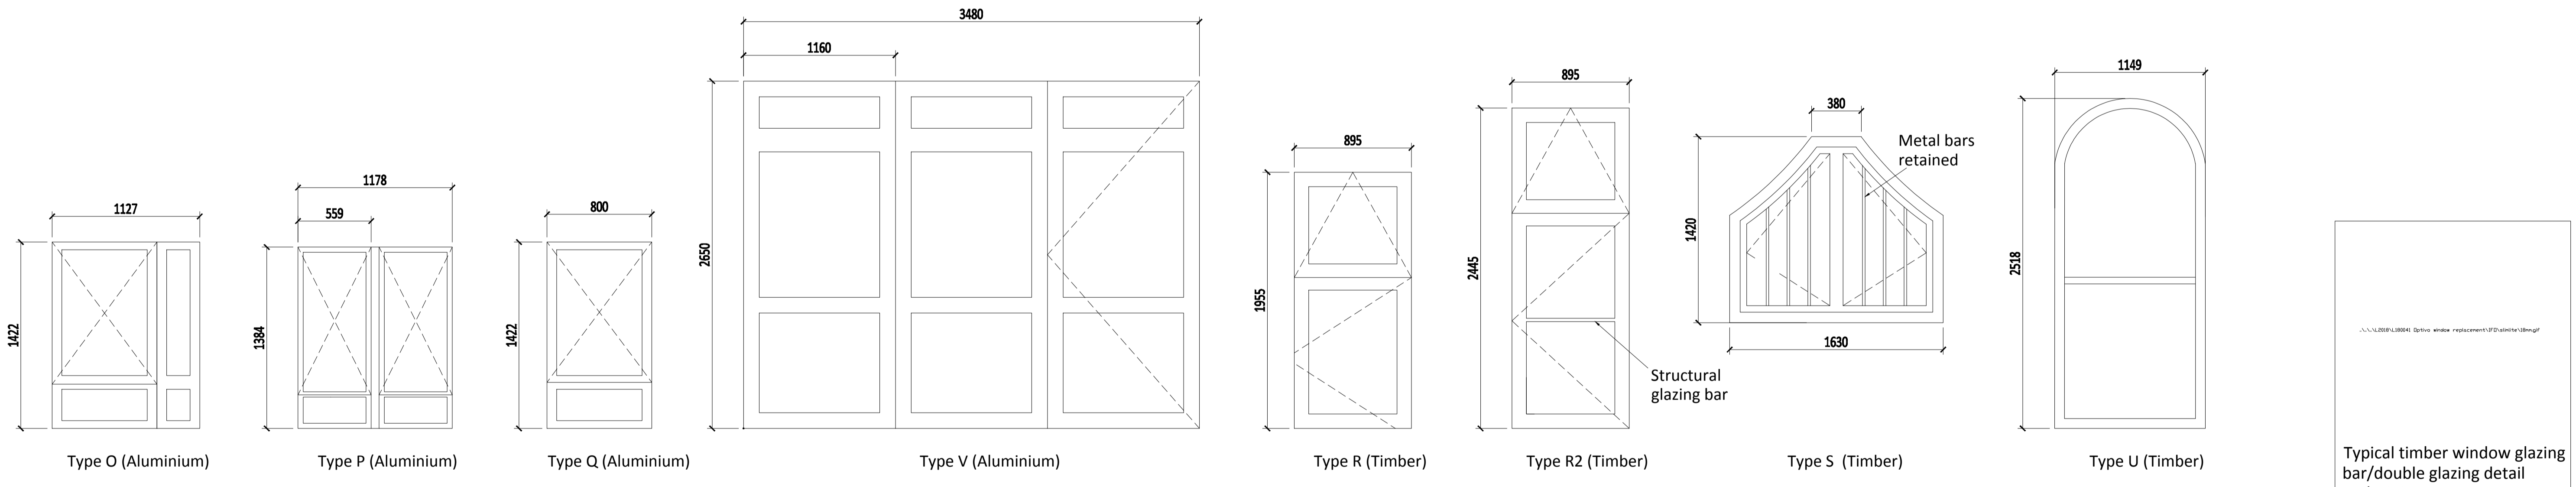
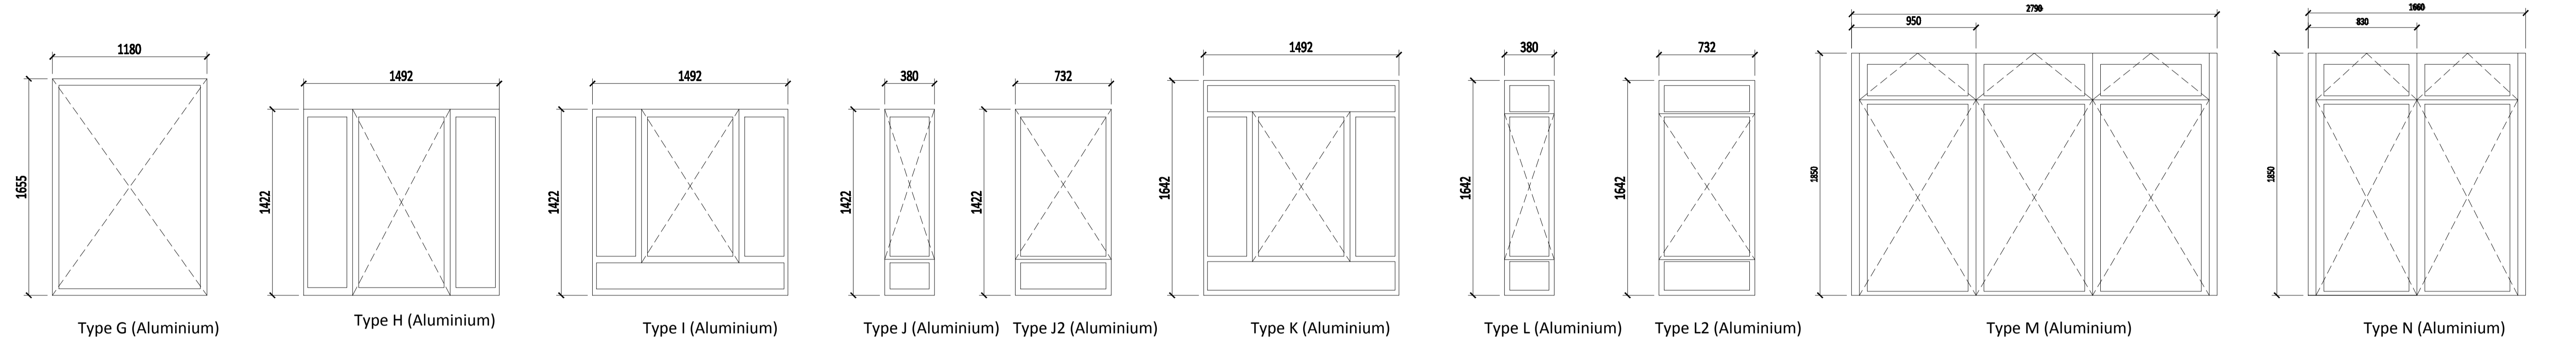


Existing Windows

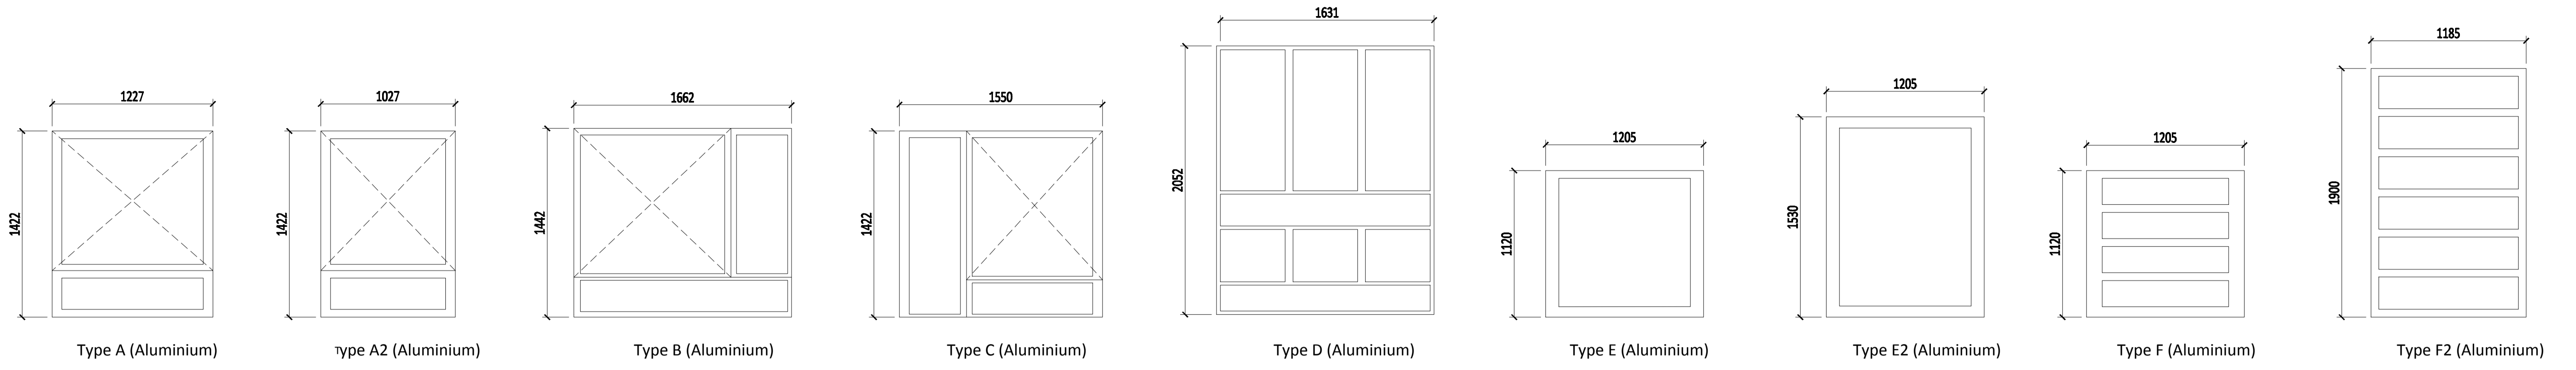

All new windows to match the existing in material, fenestration and colour.

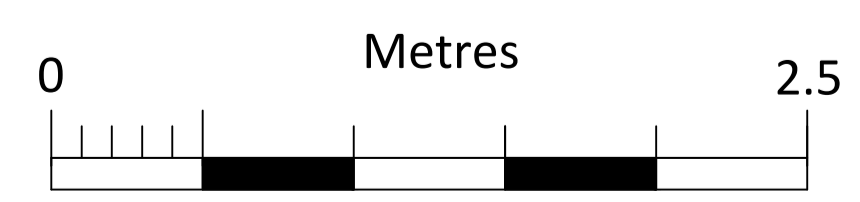

REV	DESCRIPTION	DATE	INIT	CHKD
P1	Window bars added, detail added	14.08.18	rs	tb



Client: Optivo
 Project: Helen Graham House, 57 Russell Street, WC1B 3BA
 Title: Window Types Schedule
 Scale: 1:25@A1
 Date: 19/06/18
 Drawn By: EM
 Checked By: TB
 Project No: K180041
 Drawing No: A1005
 Revision: P1

King's Head House King's Head Yard Borough High Street London SE1 1NA
 020 7490 3200 london@calfordseaden.com
 calfordseaden LLP is a Limited Liability Partnership Registered in England & Wales number OC315838
 ORPINGTON | LONDON | BIRMINGHAM | CAMBRIDGE | SOUTHEND-ON-SEA | WINCHESTER