


Elevation 1

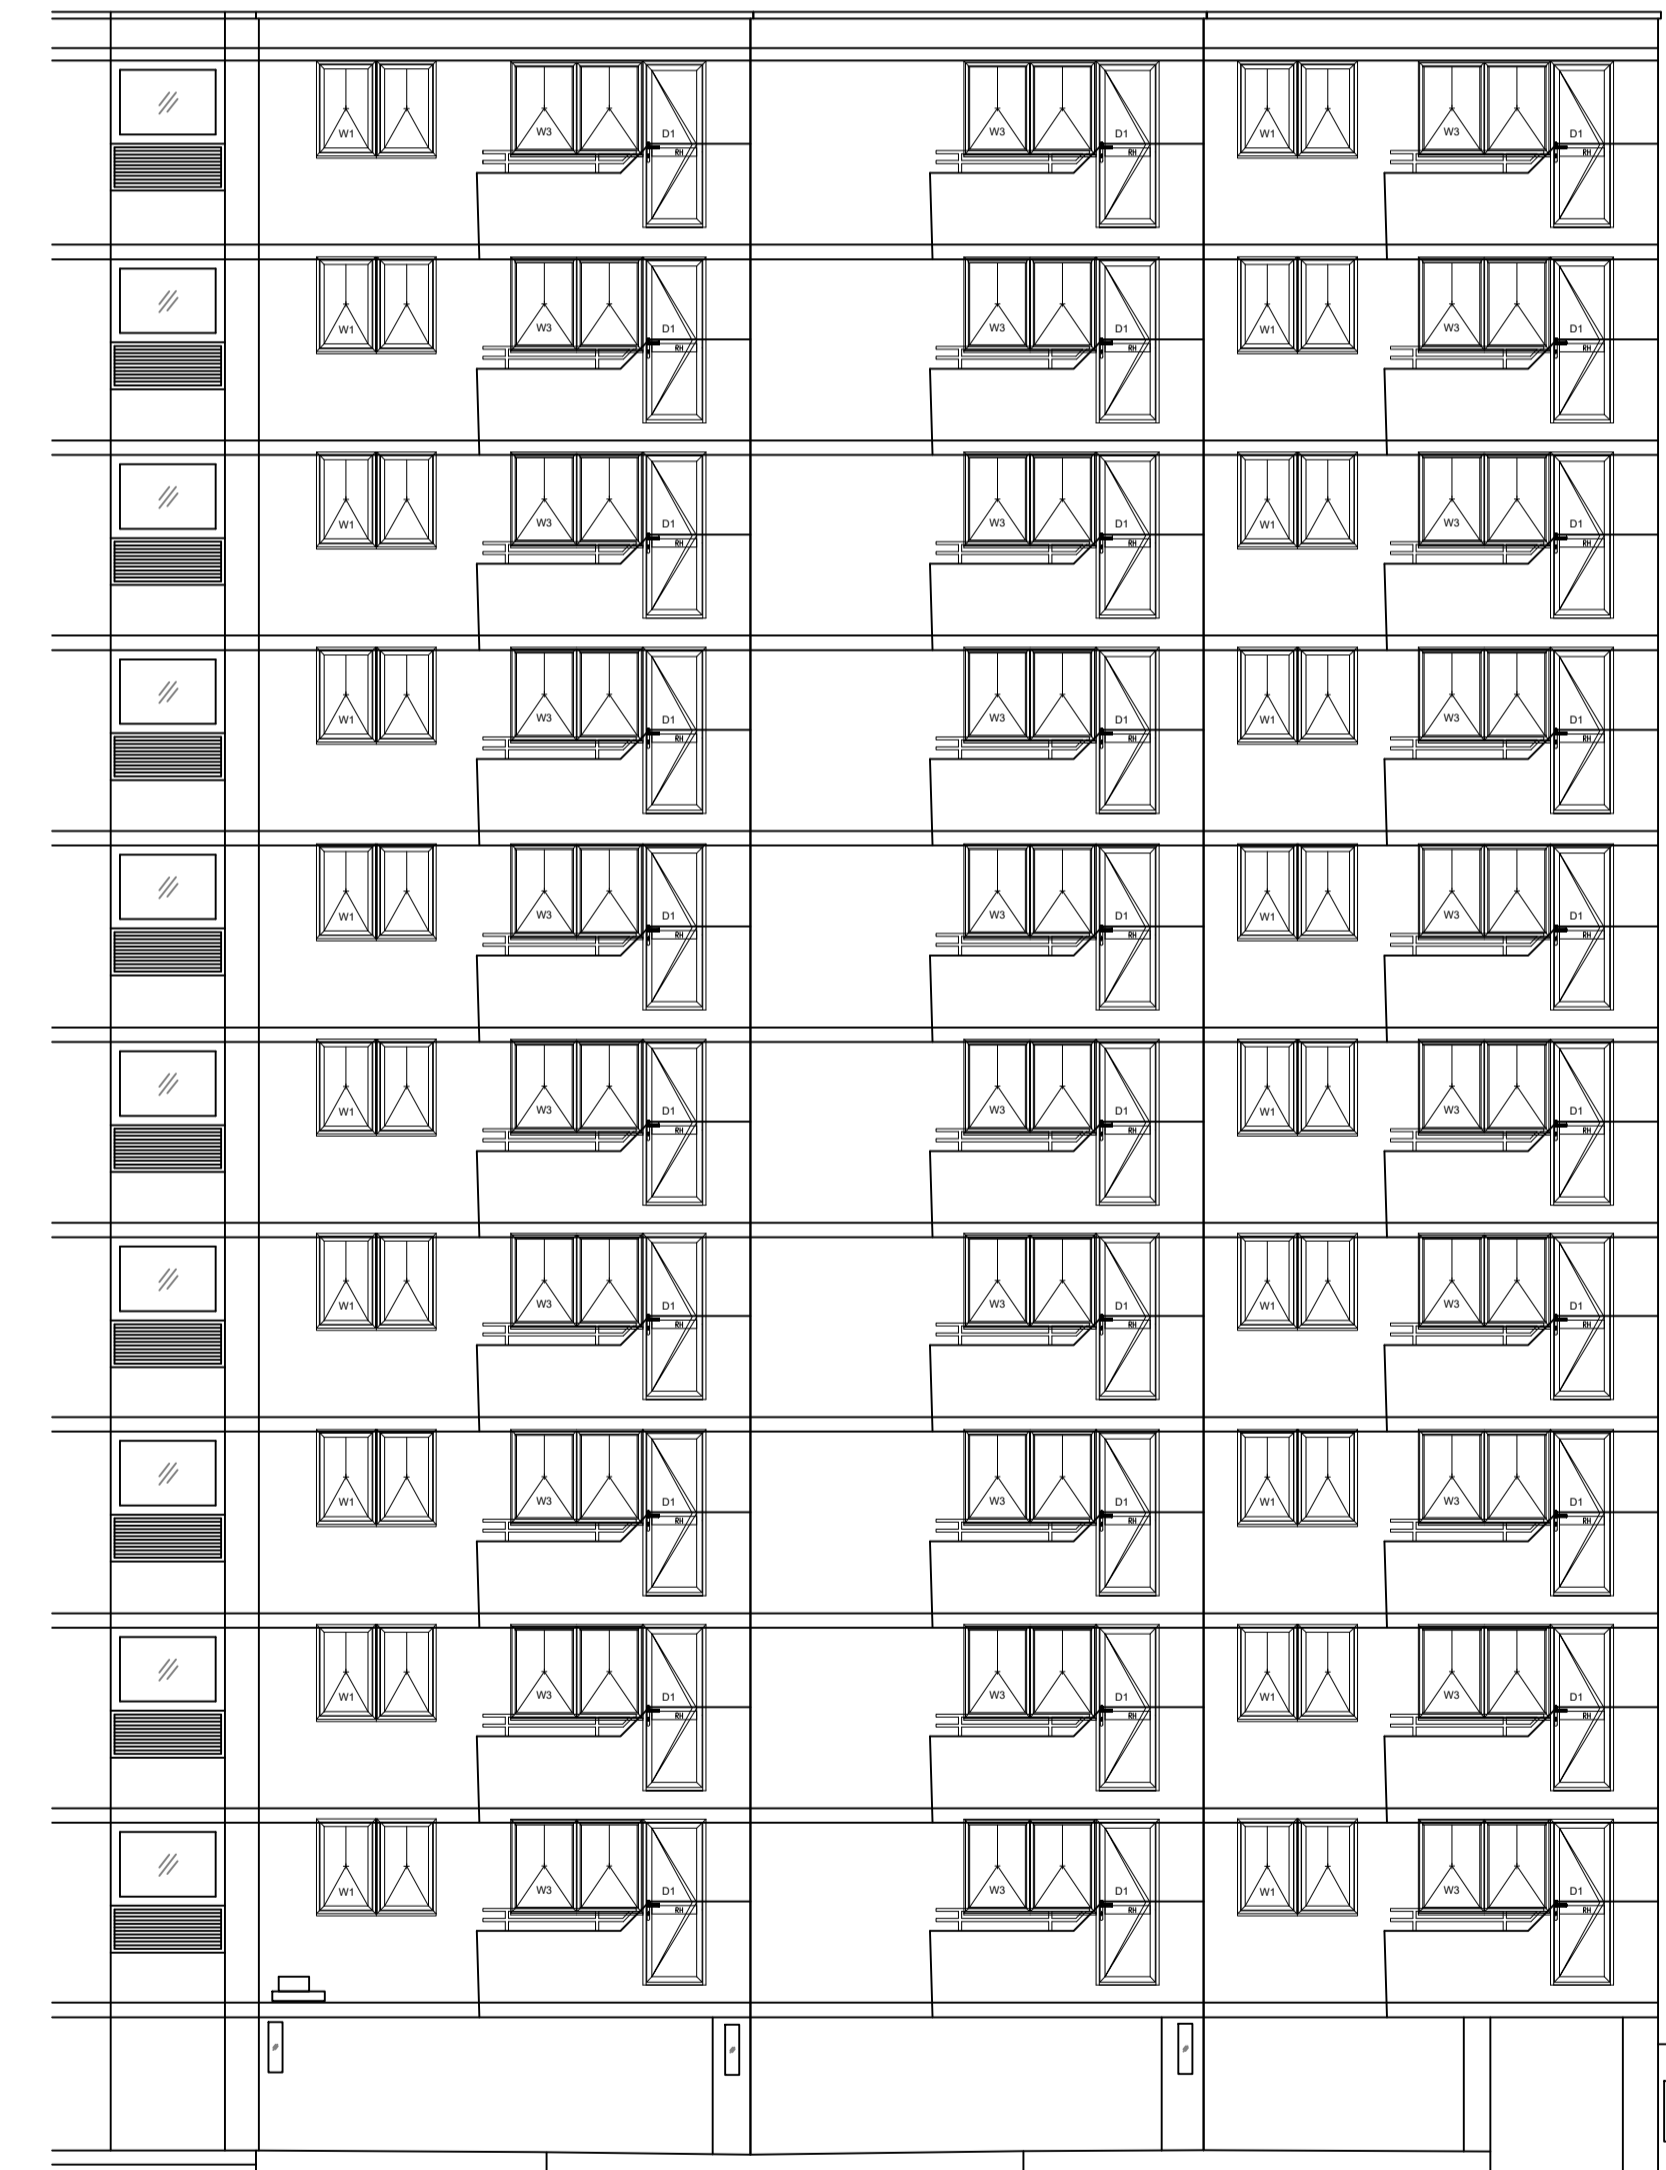

Elevation 2

Project	Vesage Court
Drawing	Proposed Elevations 1 & 2
Revisions	...
Client	Morgan Sindall
Scale	1:100 @ A1
Date	Aug 18
Drawn By	PW
Checked By	MR
Issue:	PLANNING
Drawing No.	1100 - 006 - A
Revision	