




DETAIL C
VELFAC JAMB DETAIL
SECOND FLOOR
EAST BUILDING

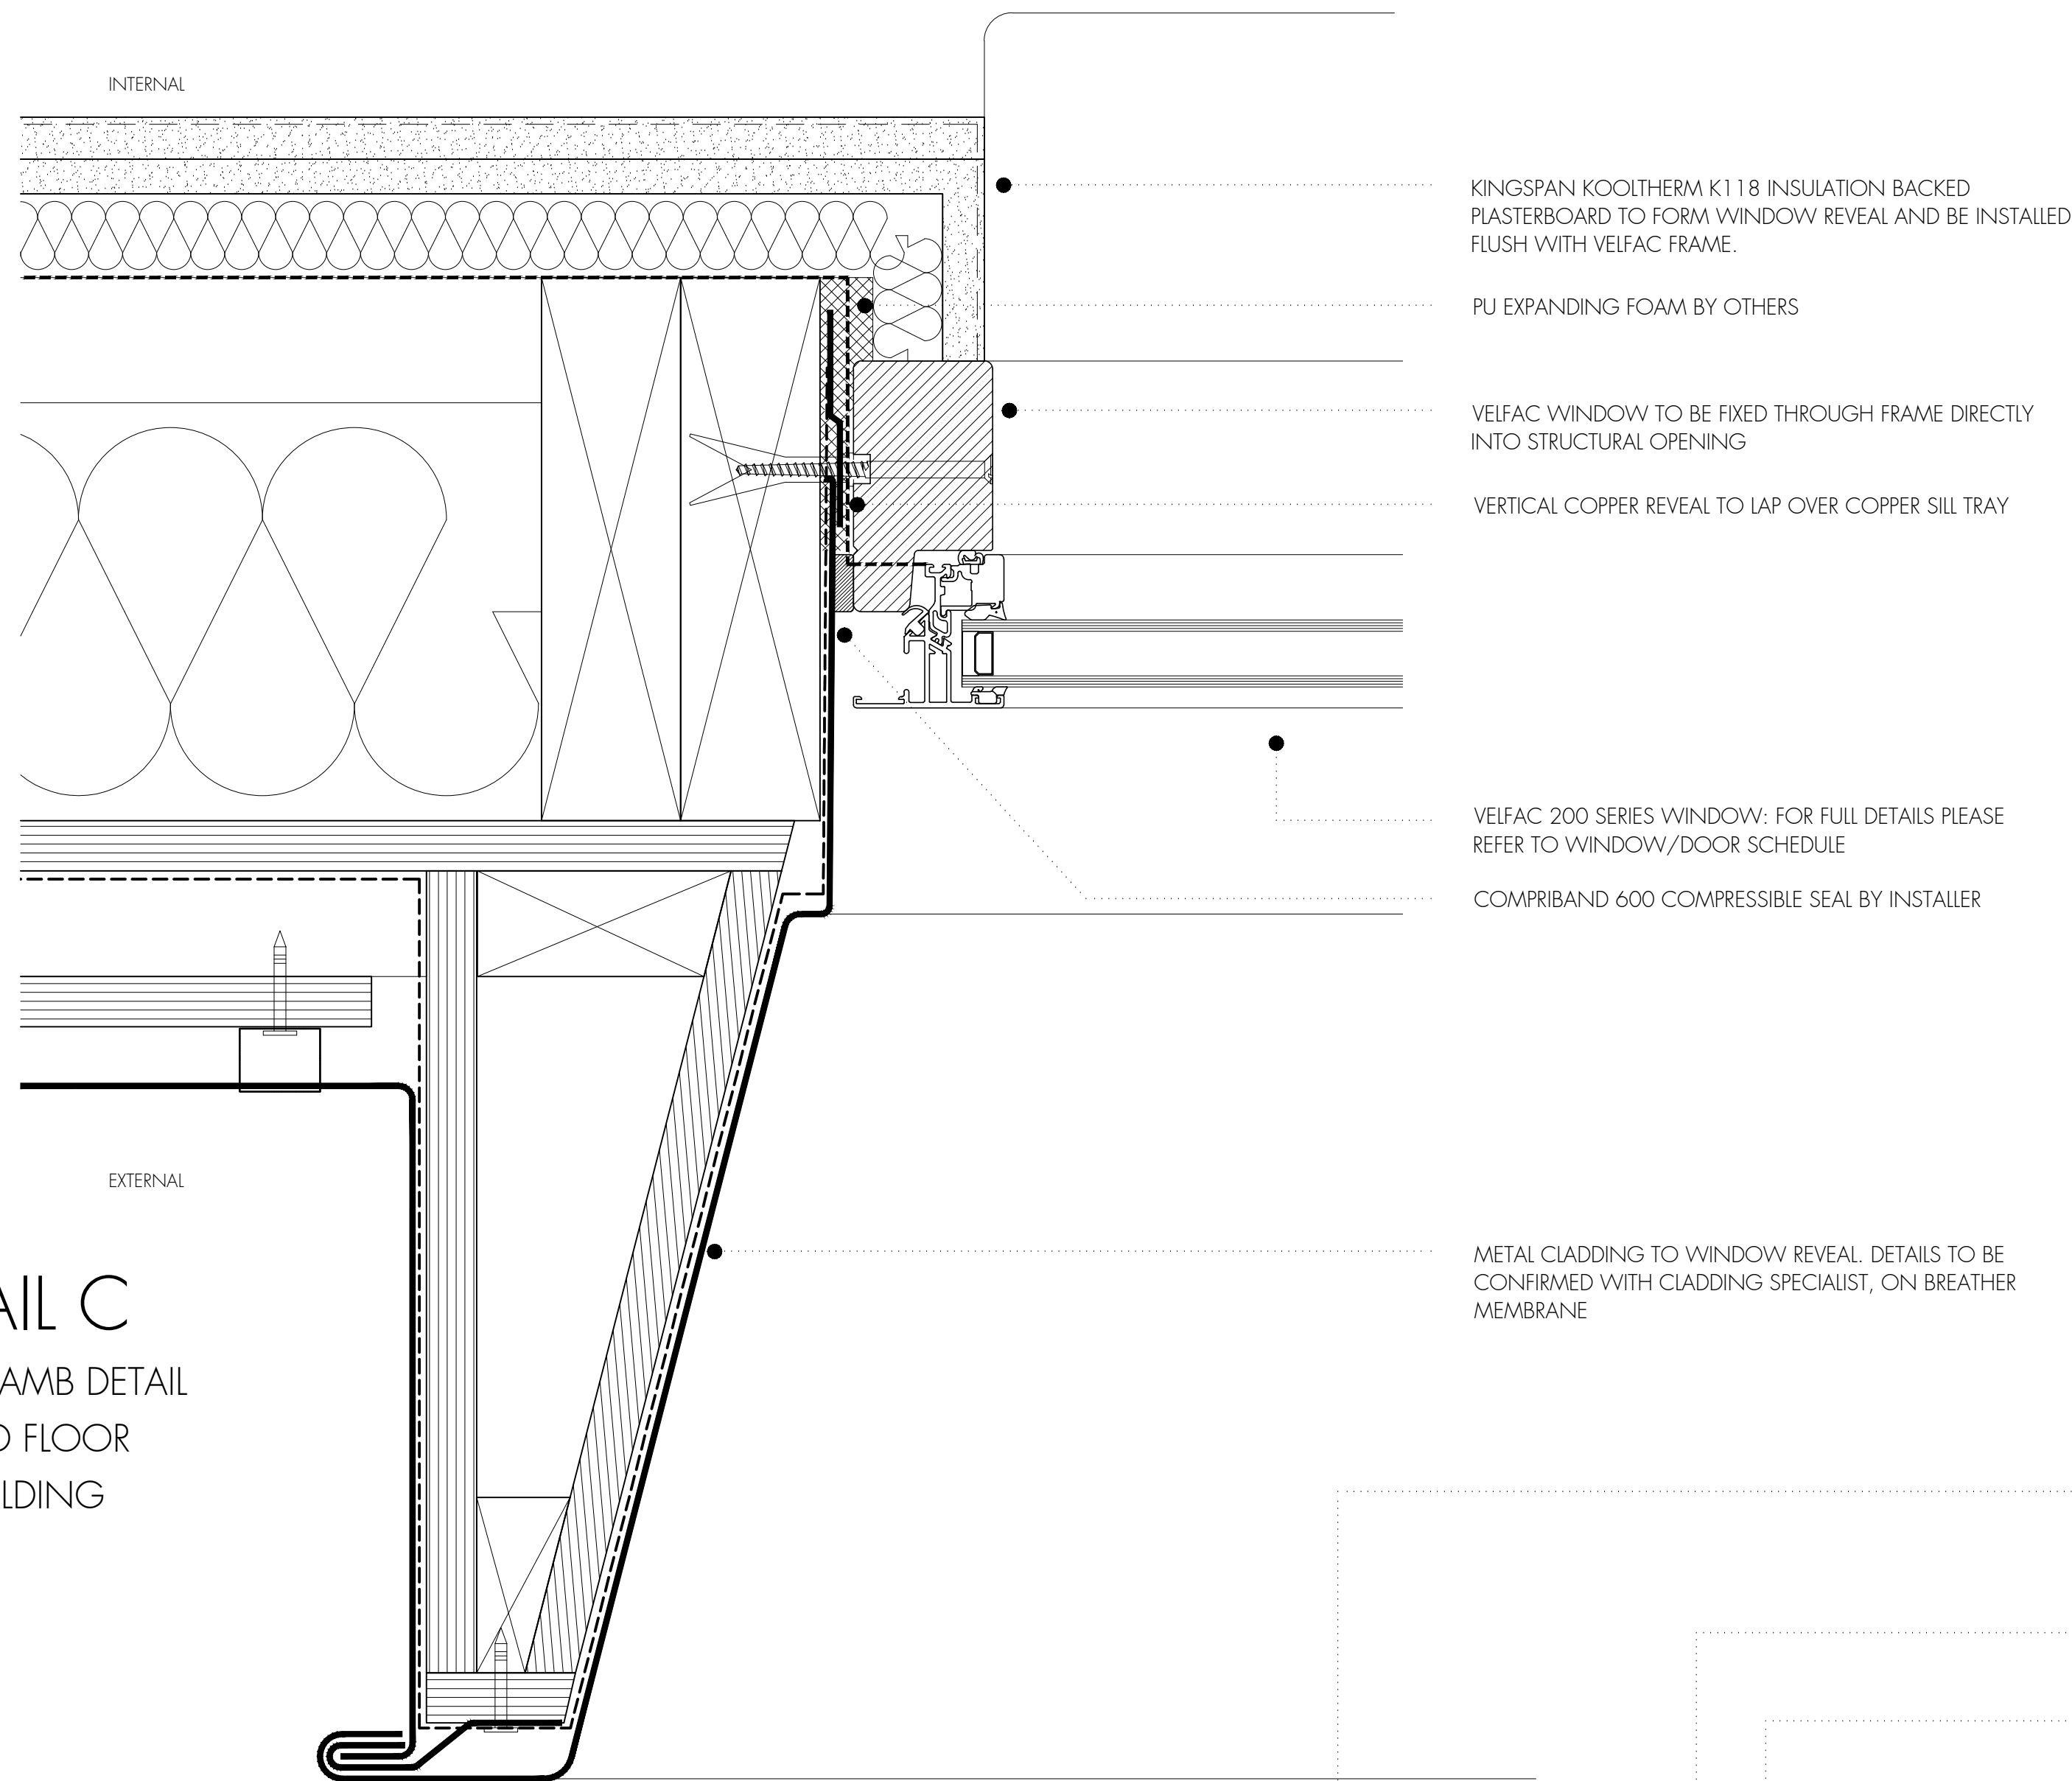

DETAIL D
BRONZE WINDOW JAMB DETAIL
FIRST FLOOR

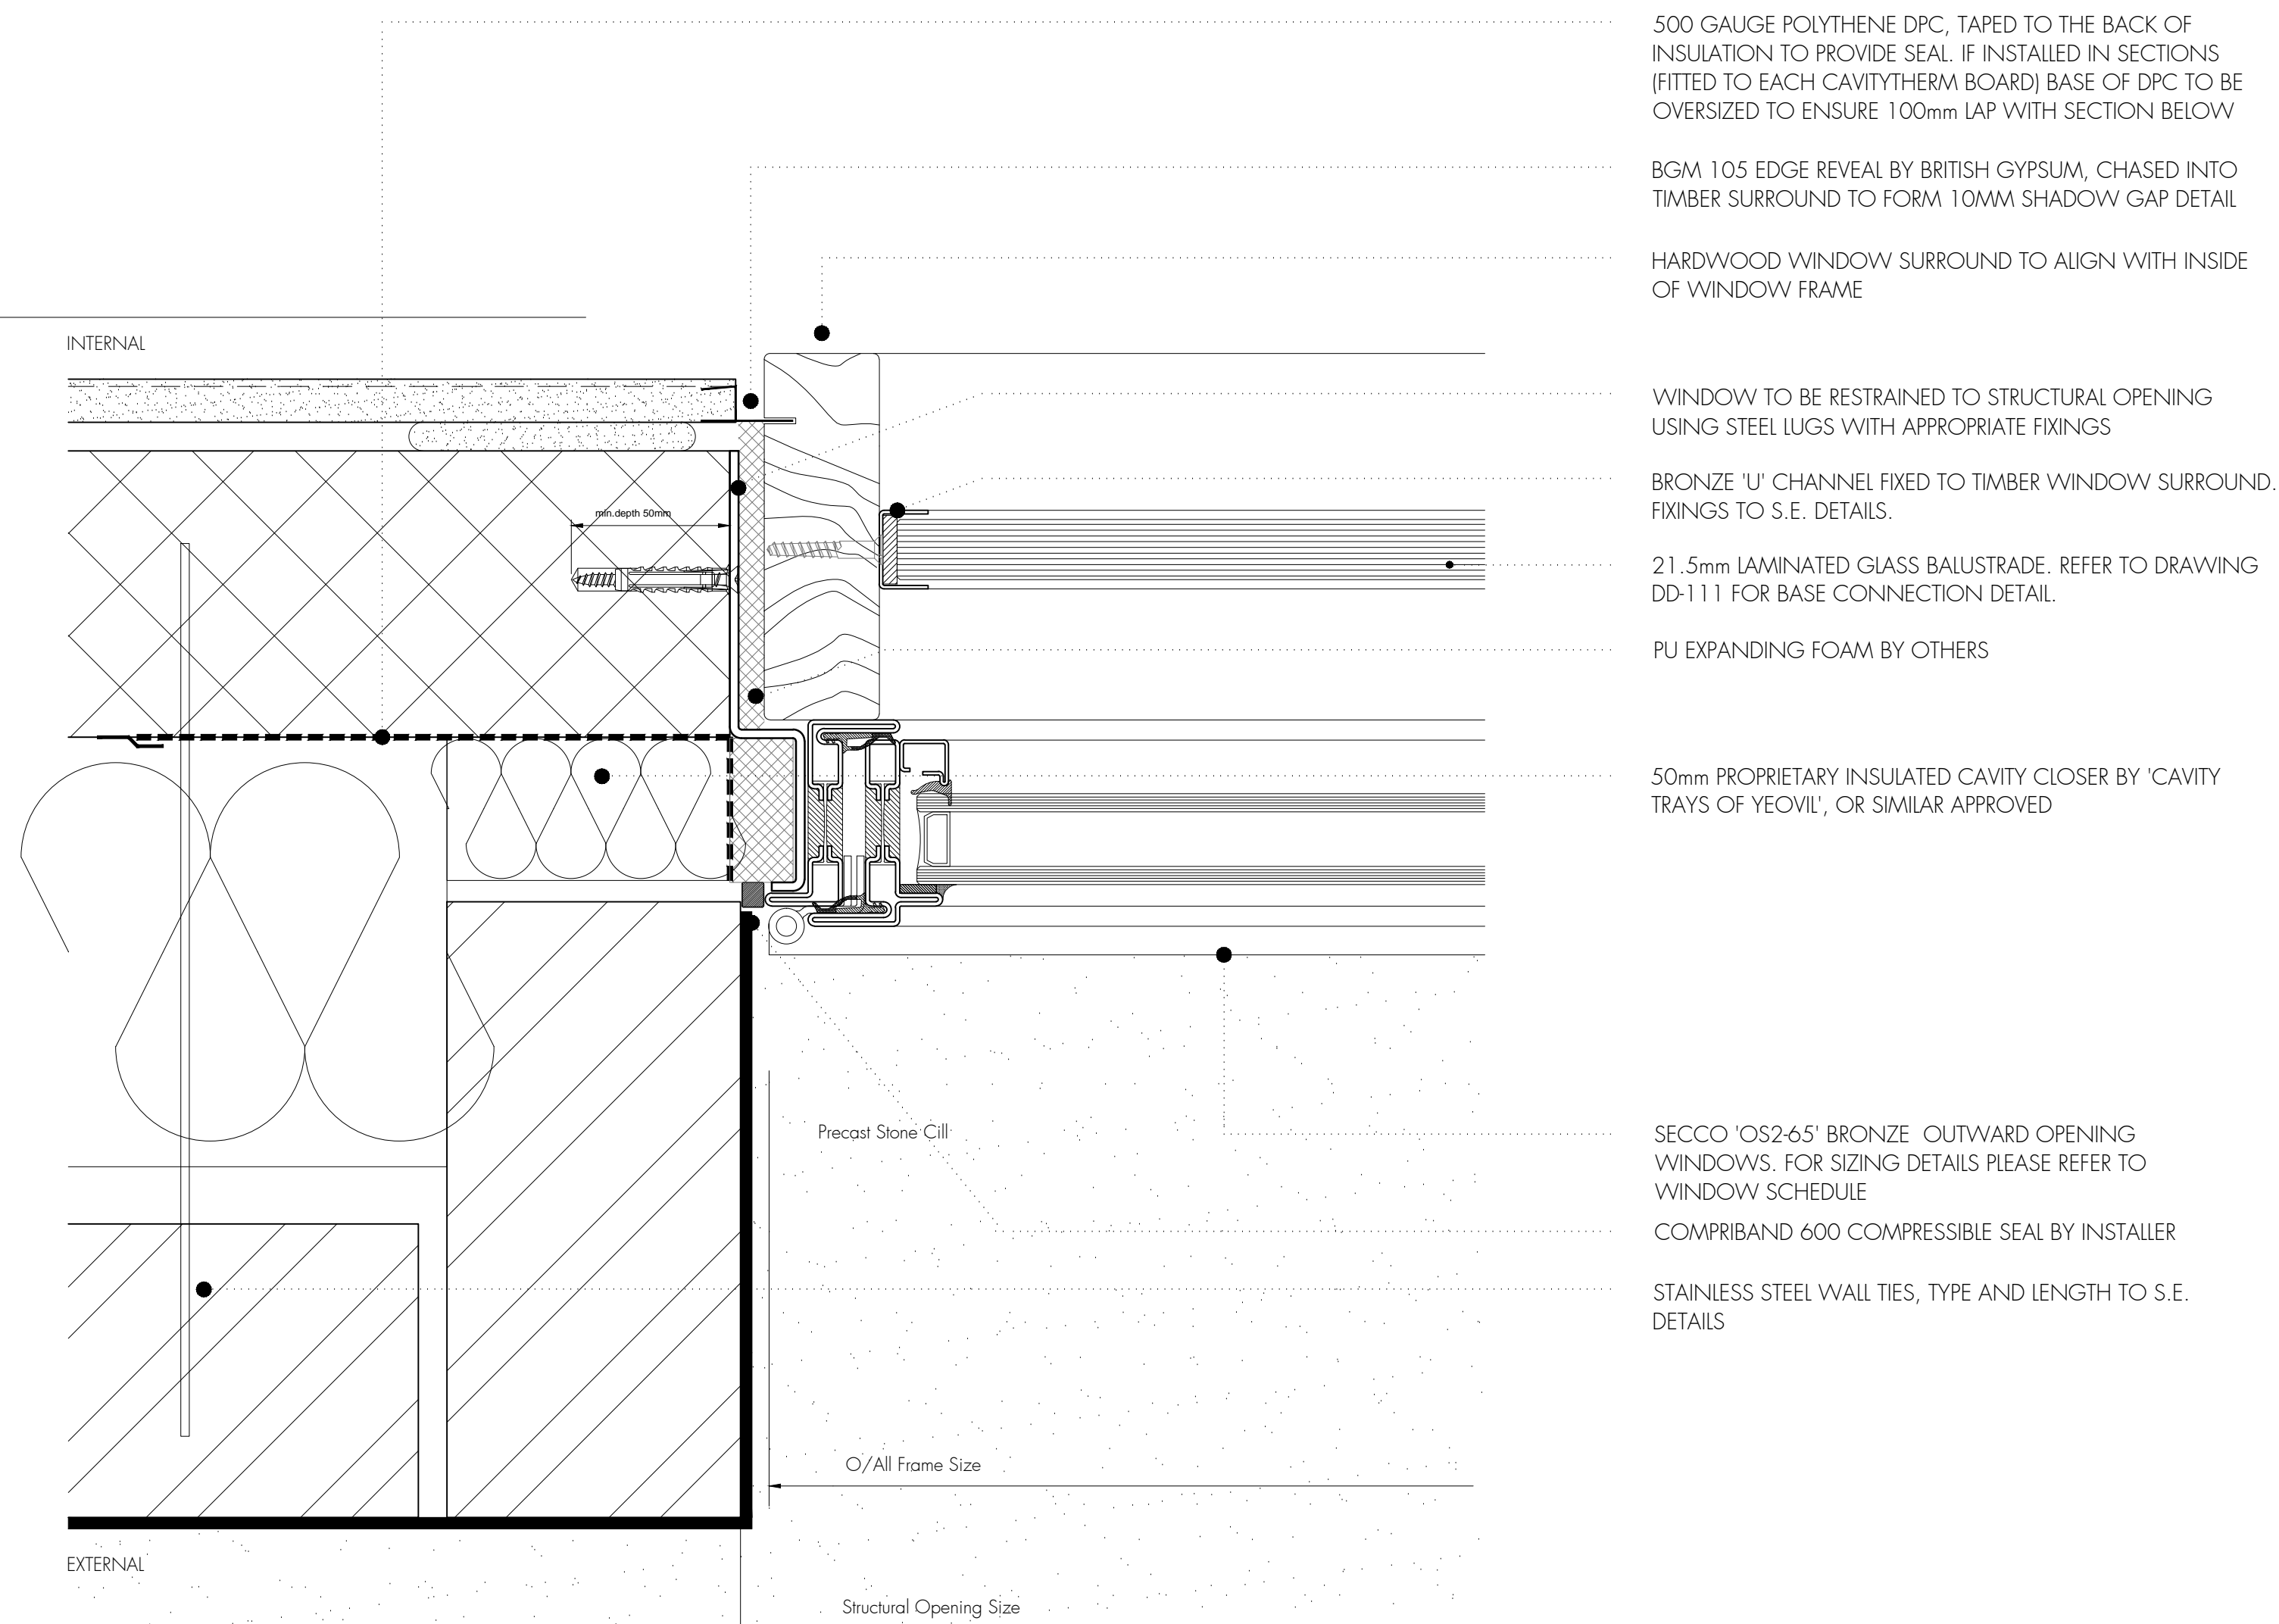

VELFAC COUPLING DETAIL

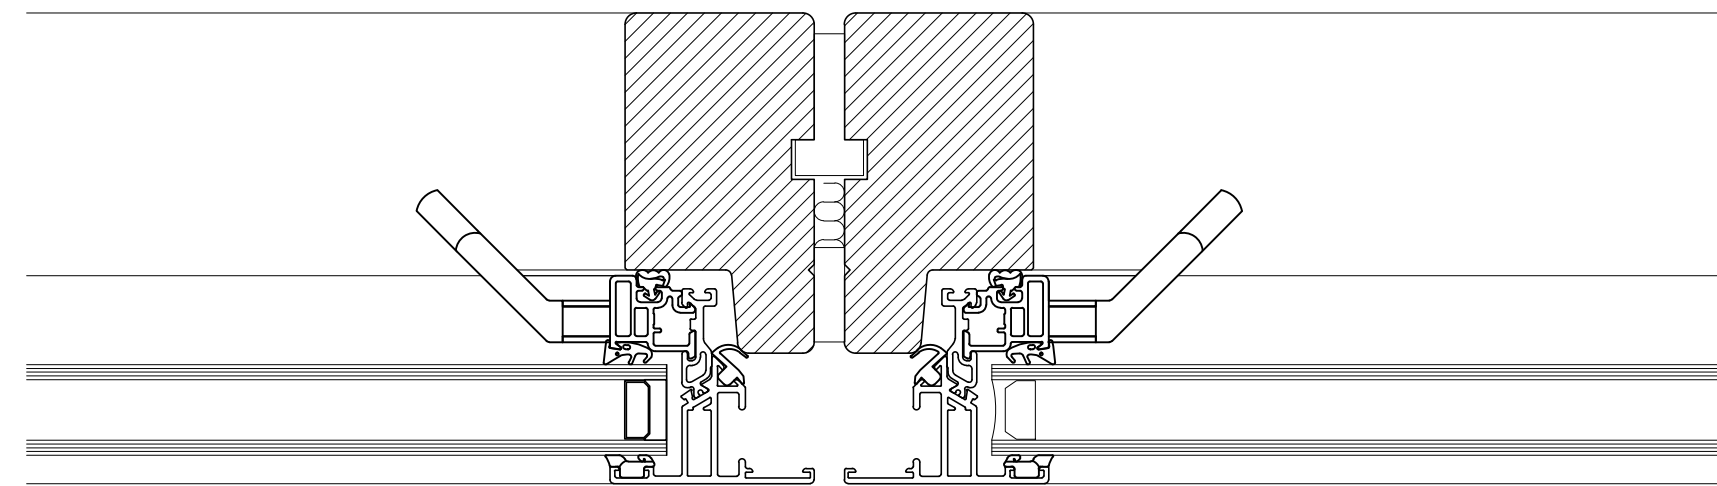

Do not scale off this drawing.

All indicated dimensions to be checked and verified on site by the Main Contractor before commencement of any fabrication drawings or work whatsoever on site.

Report all discrepancies to the Architect immediately.
This drawing is to be read in conjunction with all the related Architect's and Structural Engineer's drawings, details and all relevant information.

CONSTRUCTION ISSUE

A	29.08.18	Bronze windows revised to 'Secco OS2-65'. (PLANNING ISSUE)
rev.	rev. date	rev. description

tasou
associates

architects + structural engineers

4 Amwell Street, London, EC1R 1UG T:020 7713 7070 F:020 7713 7071 E:tasou@tasou.co.uk		
project		
Swain's Lane London N6 6QX		
dwg title		
Window Jamb Details		
date	dwg no.	rev.
Jan. 2018	DWS.09	A
scale @ A1	job no.	
1:2	1658	

© copyright of tasou associates