


SECTION AA'

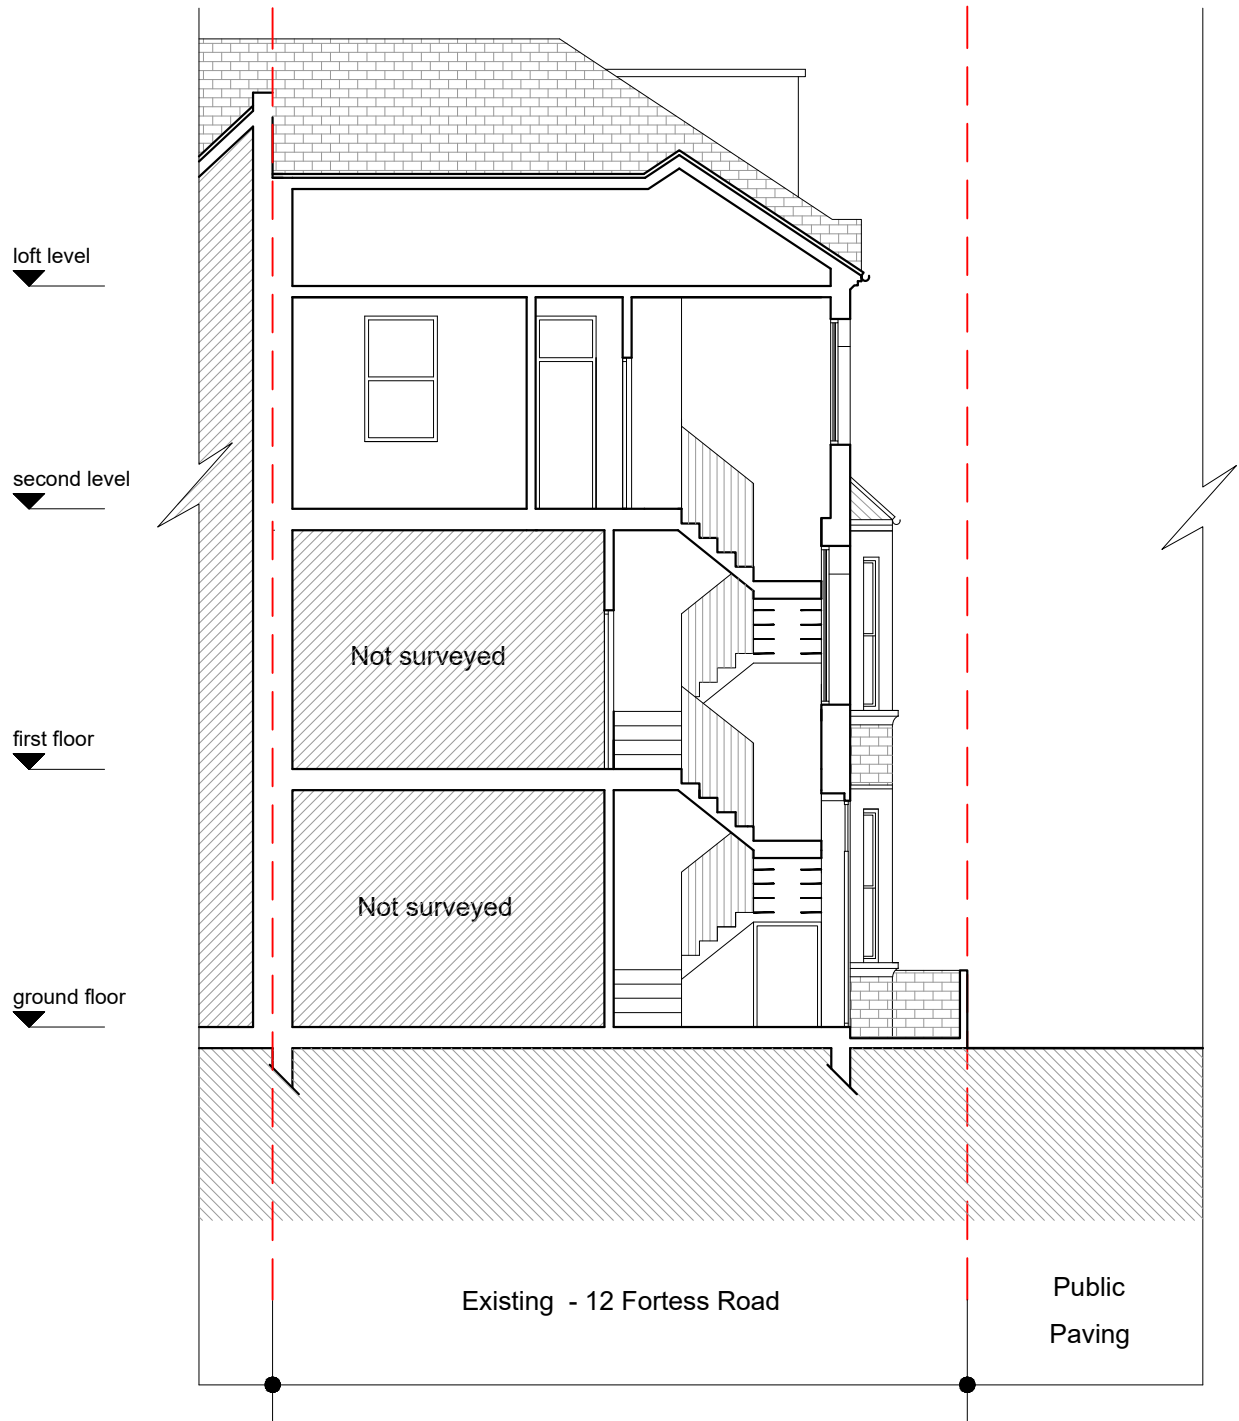

SECTION BB'



DRAWING NOTES


Dimensions Written dimensions to be taken in preference to scaled dimensions. The Contractor is responsible for checking all dimensions before work starts.

Local Authority All work is to be carried out to the requirements, and to the satisfaction of the Local Authority. These drawings are for planning purposes only.

Discrepancies Any discrepancies to be brought to the attention of Drawing And Planning Ltd. Immediately.

REVISIONS

REV	DATE	DESCRIPTION	BY	BY

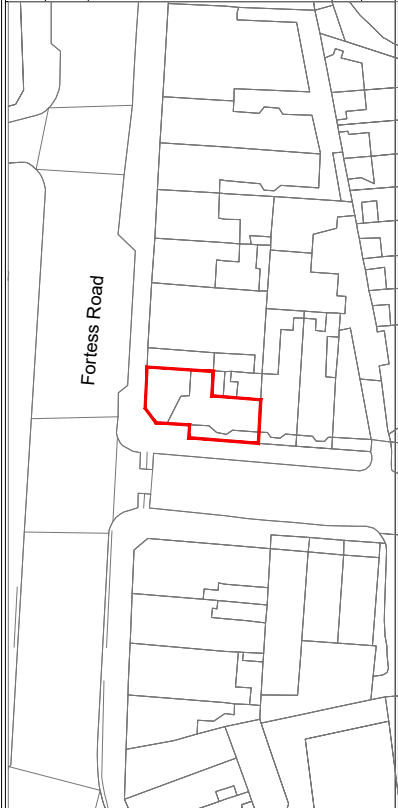

PROJECT TITLE
12 Fortress Road

DRAWING TITLE
Existing - Section AA' and Section BB'

CLIENT
Harry Angelides

DRAWING No	REV
FRTSS-S001	/
SCALE @A3 1:100	
DATE	DRAWING STATUS
Aug 2018	Planning