


EXTERNAL HEIGHT SECTION AND
ELEVATION THRU' EXISTING WALL
MOULDINGS

NOT TO SCALE

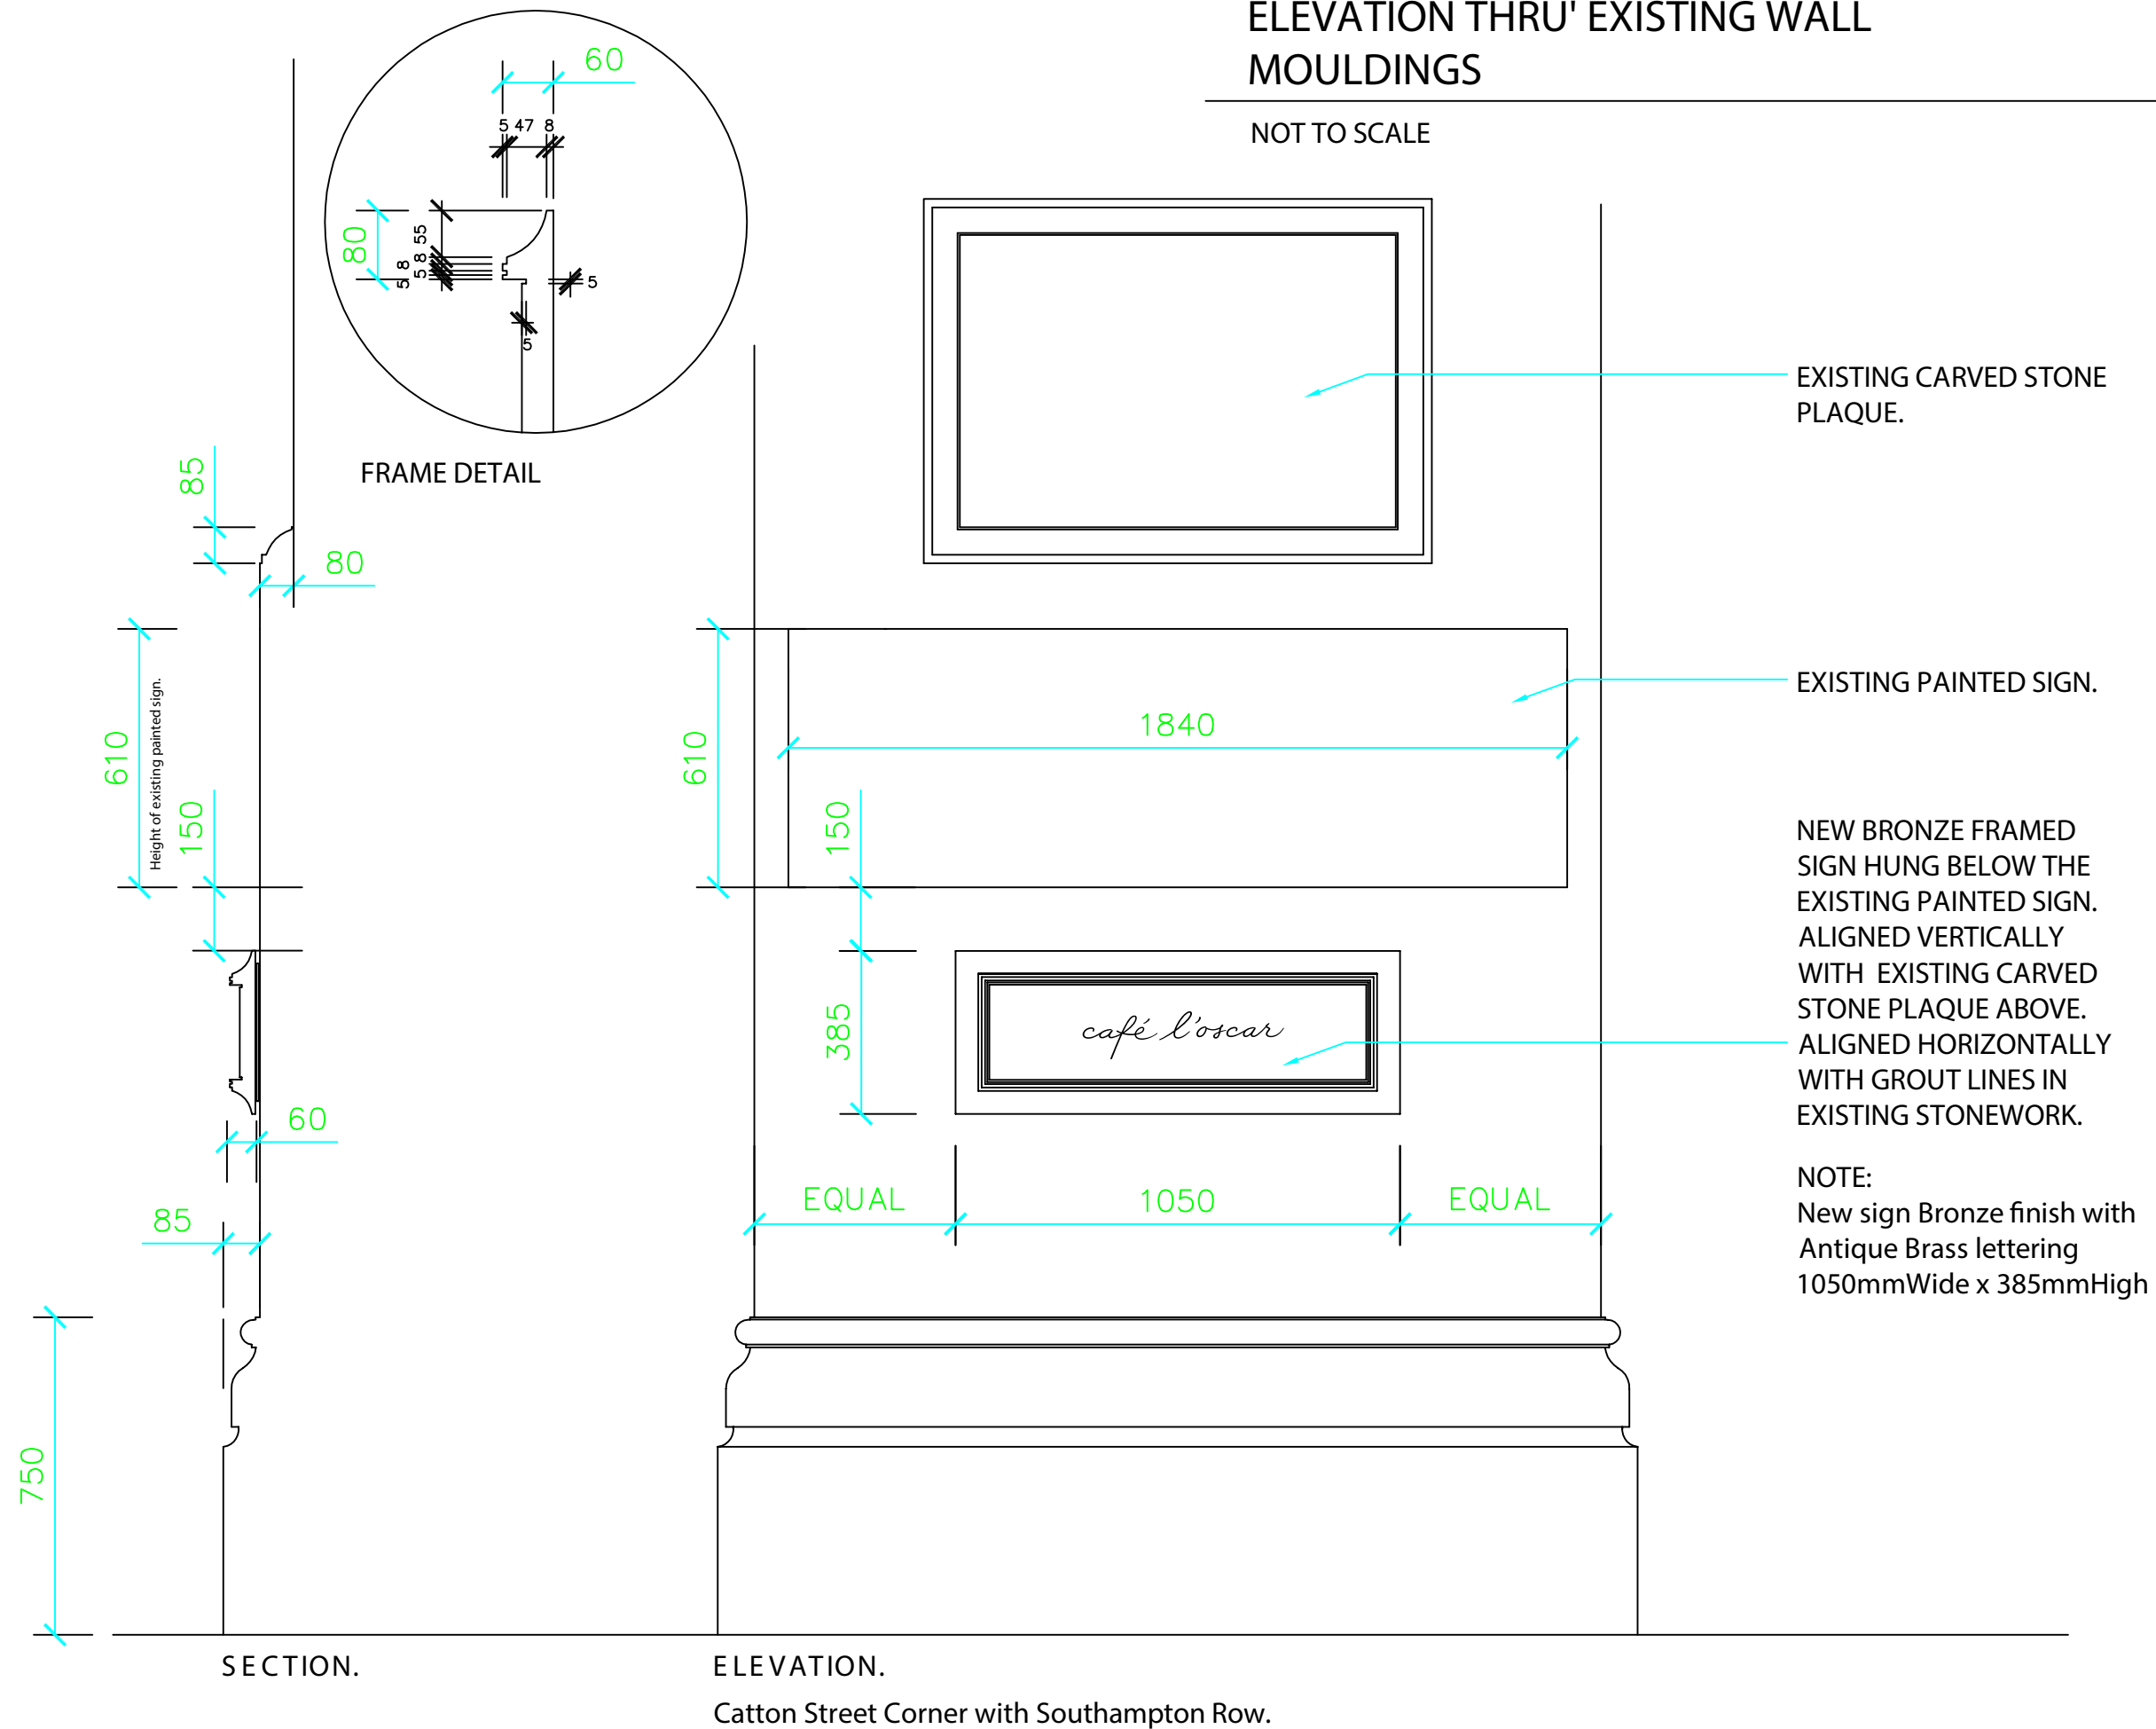

Catton Street Corner with Southampton Row.