



SECTION CC






FIRST FLOOR LAYOUT

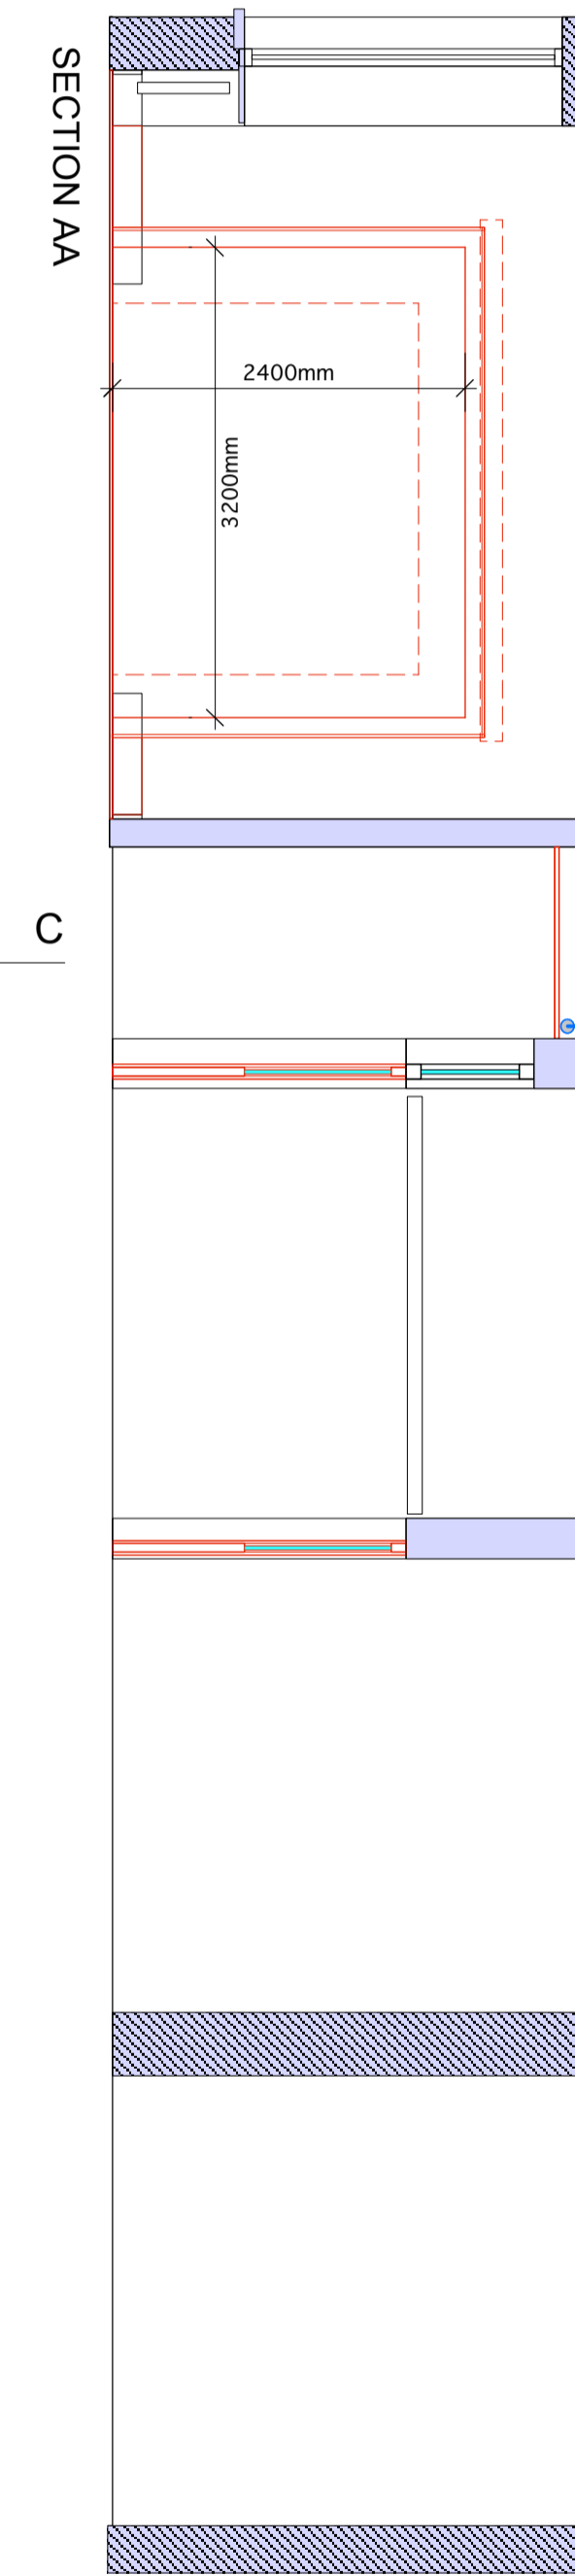

SECTION AA

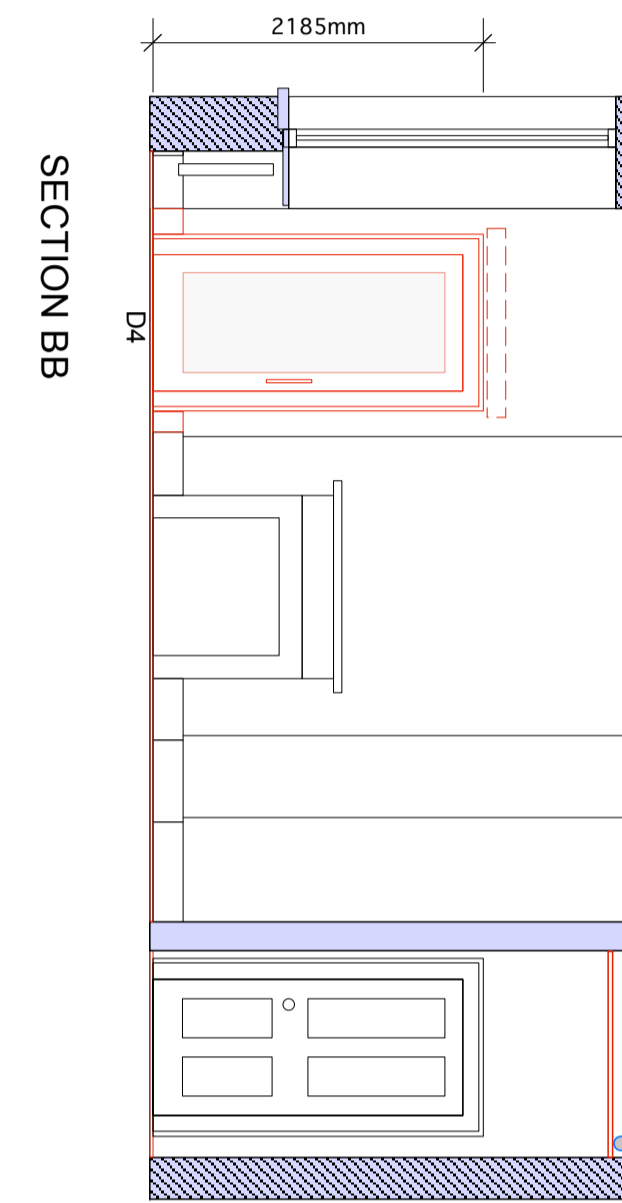

SECTION BB

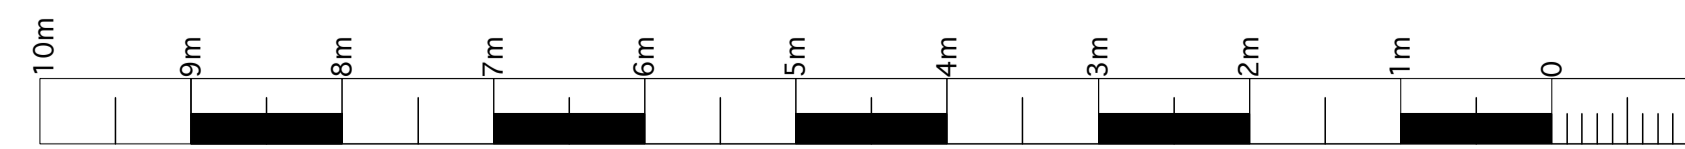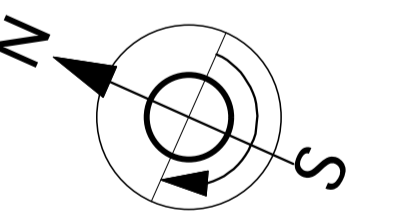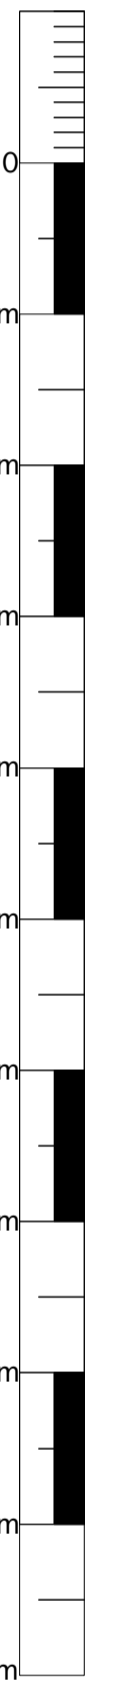

DRAWINGS Tabled AT MEETING ON 17 AUGUST FOR DISCUSSION PRIOR TO SUBMISSION FOR PLANNING APPROVAL AND FOR A LICENCE TO ALTER

FIRST FLOOR PROPOSALS SUBMITTED FOR LICENCE

KEY TO SYMBOLS	
	Floor gromit TSSO
	13 amp switched spur
	Twin switched socket outlet (TSSO)
	Light switch, DM = electronic dimmer
	Recessed downlighter LED Fire rated
	Recessed strip light LED Fire rated
	Smoke detector/Heat detector, 240v
	Data
	TV ariel outlet
	TELECOM outlet

A. 23.08.18 Door D4 changed to glass to match D3

Revisions

3 NEW SQUARE
LINCOLN'S INN, WC2A 3RS

TITLE
NEW PROPOSALS - GA
FIRST FLOOR

DATE 01.06.18 SCALE 1:50 @ A1 No. 3NS-201 A

TWO BY TWO DESIGN CONSULTANTS
348 GOSWELL ROAD LONDON EC1V 7LQ T. 020 7278 1122