

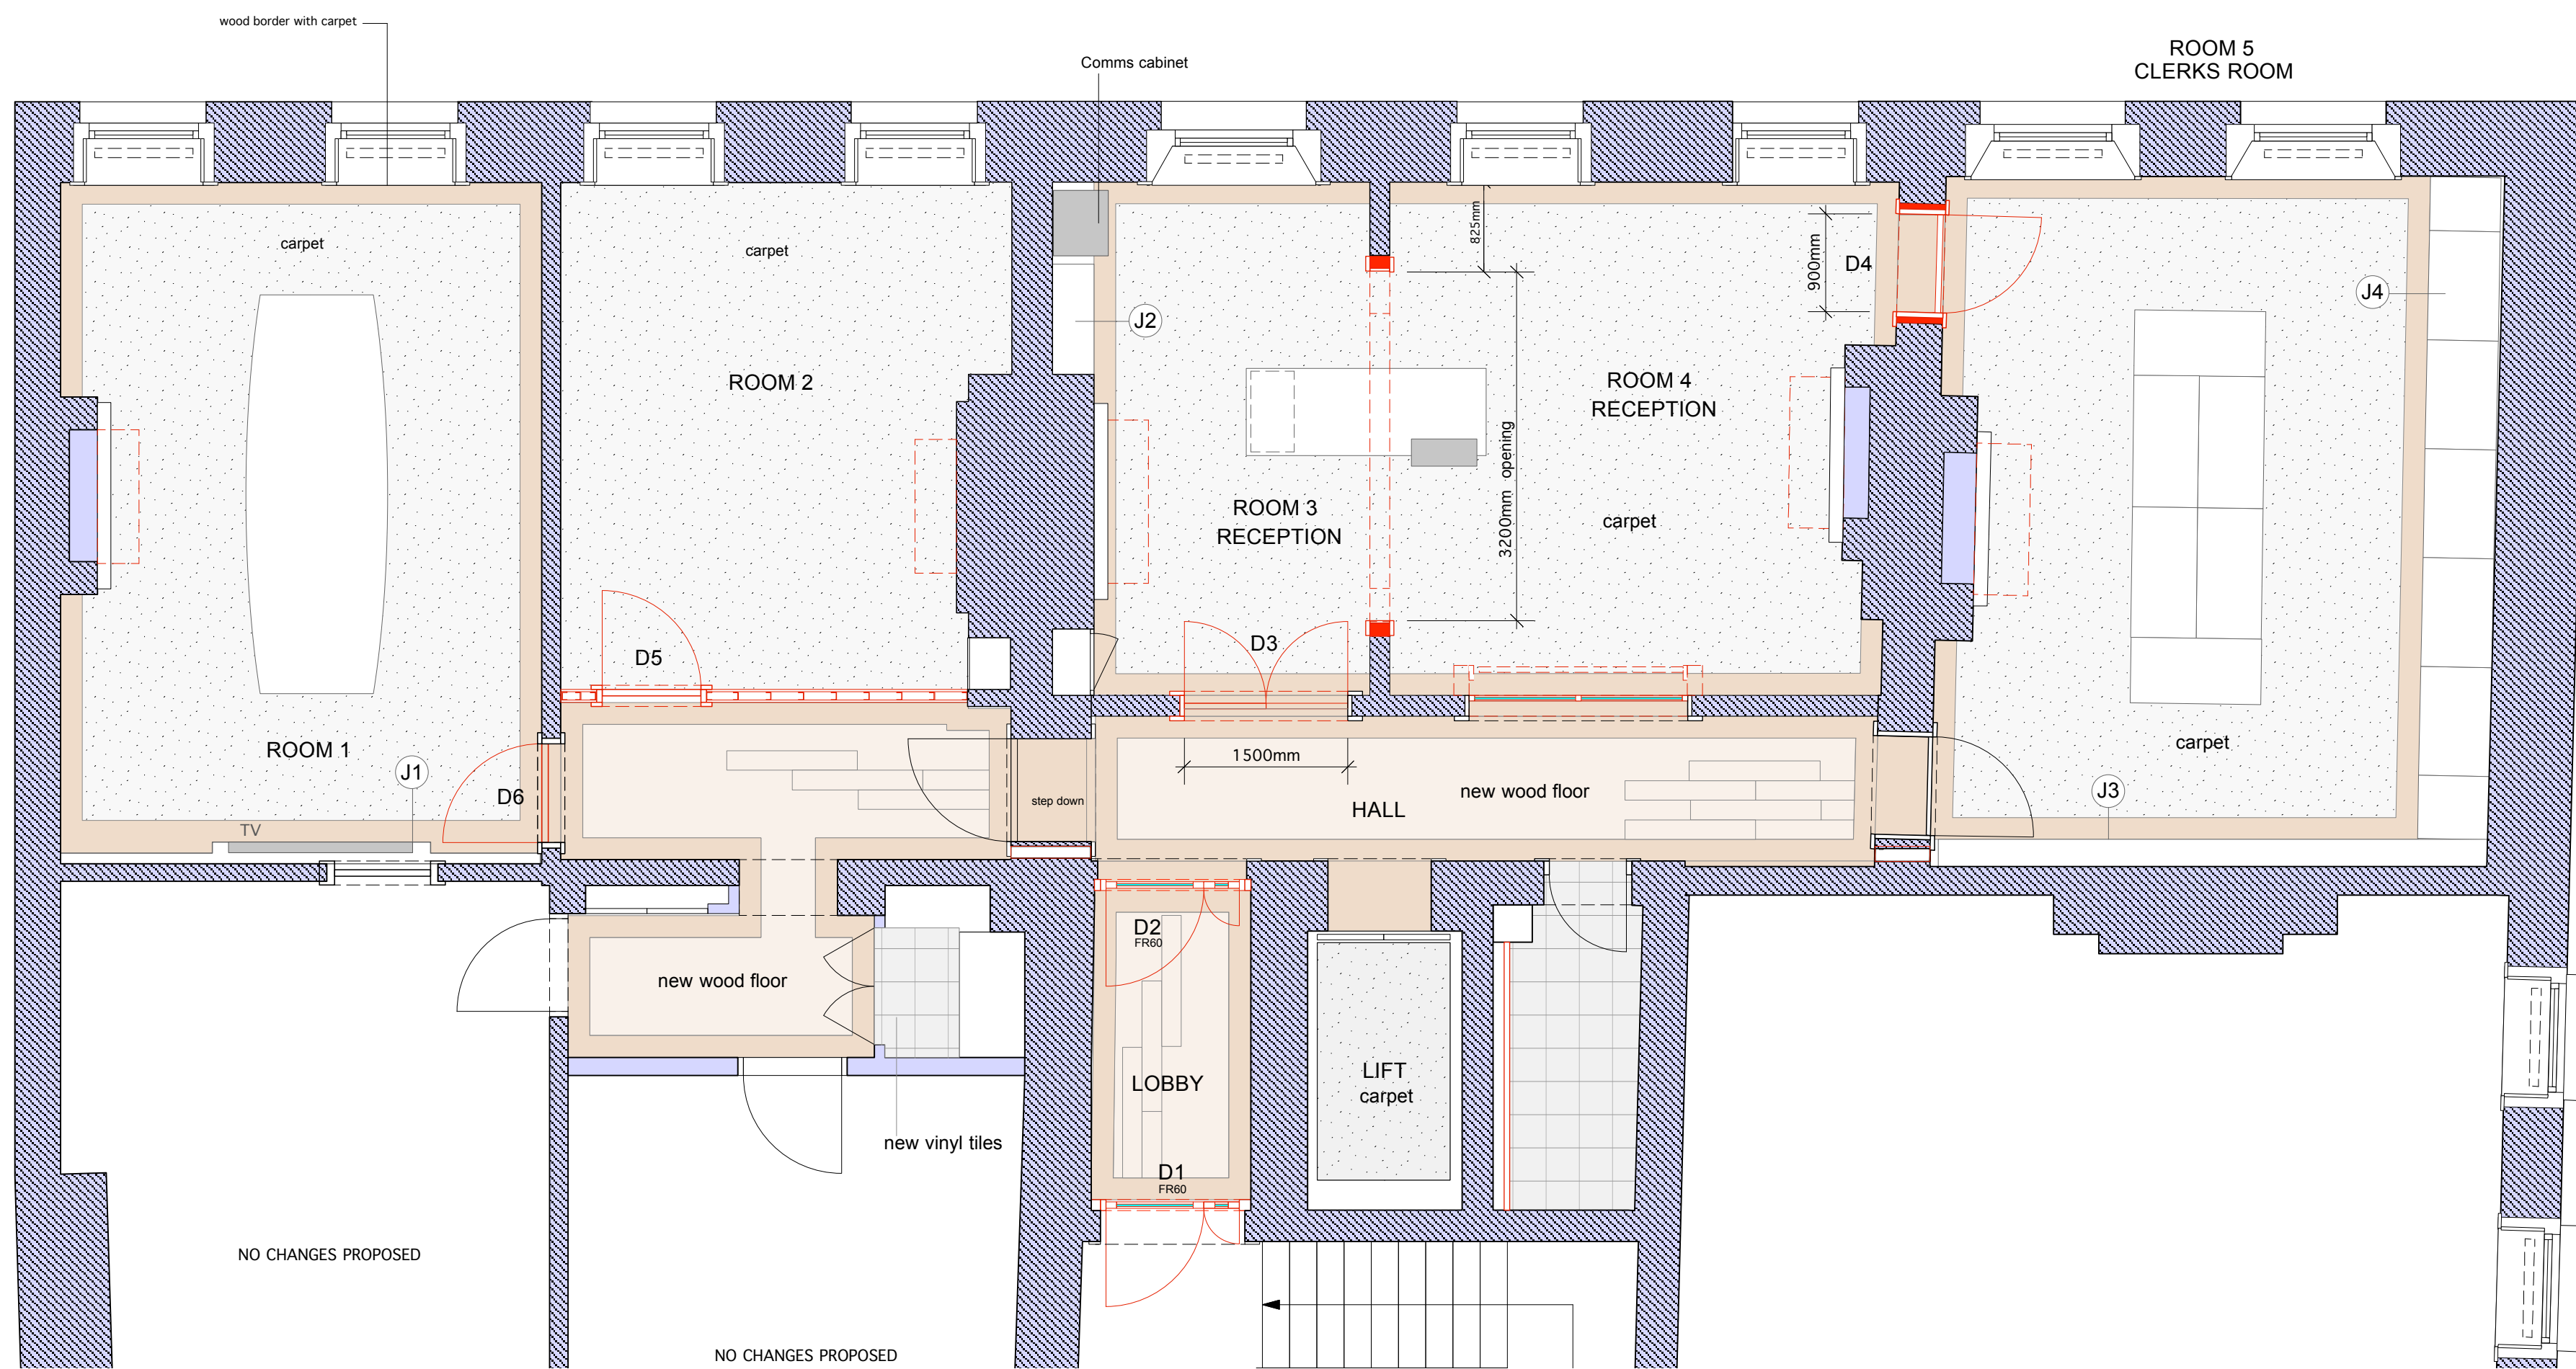
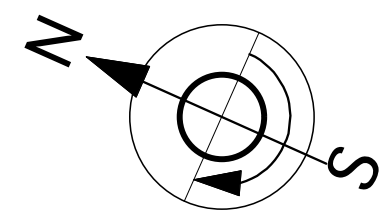


CEILING WORK

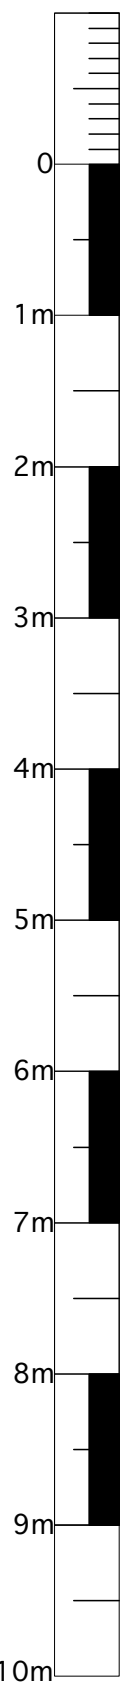

FLOOR FINISHES

FIRST FLOOR LAYOUT (DETAIL)

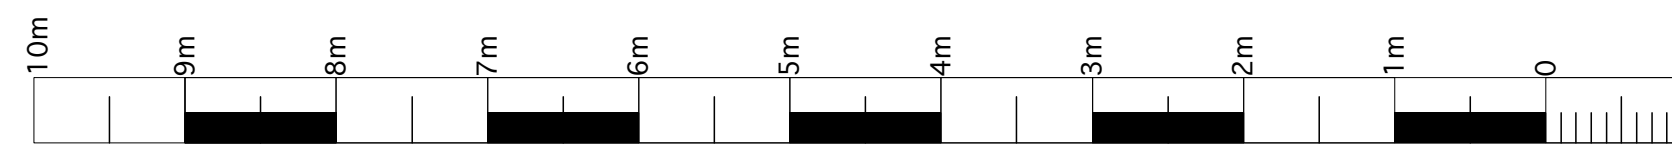

- New suspended ceiling
- New wood floor finish

KEY TO SYMBOLS	
	Floor grommet TSSO
	13 amp switched spur
	Twin switched socket outlet (TSSO)
	Light switch, DM = electronic dimmer
	Recessed downlighter LED Fire rated
	Recessed strip light LED Fire rated
	Smoke detector/Heat detector, 240v
	Data
	TV ariel outlet
	TELECOM outlet

DRAWINGS Tabled AT MEETING ON 17 AUGUST FOR DISCUSSION PRIOR TO SUBMISSION FOR PLANNING APPROVAL AND FOR A LICENCE TO ALTER

FIRST FLOOR PROPOSALS SUBMITTED FOR LICENCE

A. 23.08.18 A/C units revised, lift floor changed to carpet			
3 NEW SQUARE LINCOLN'S INN, WC2A 3RS			
NEW PROPOSALS, FINISHES FIRST FLOOR			
DATE	SCALE	NO.	REV.
01.06.18	1:50 @ A1	3NS-202	A
TWO BY TWO DESIGN CONSULTANTS 348 GOSWELL ROAD LONDON EC1V 7LQ T: 020 7278 1122			