




NEW SQUARE

SECOND FLOOR LAYOUT

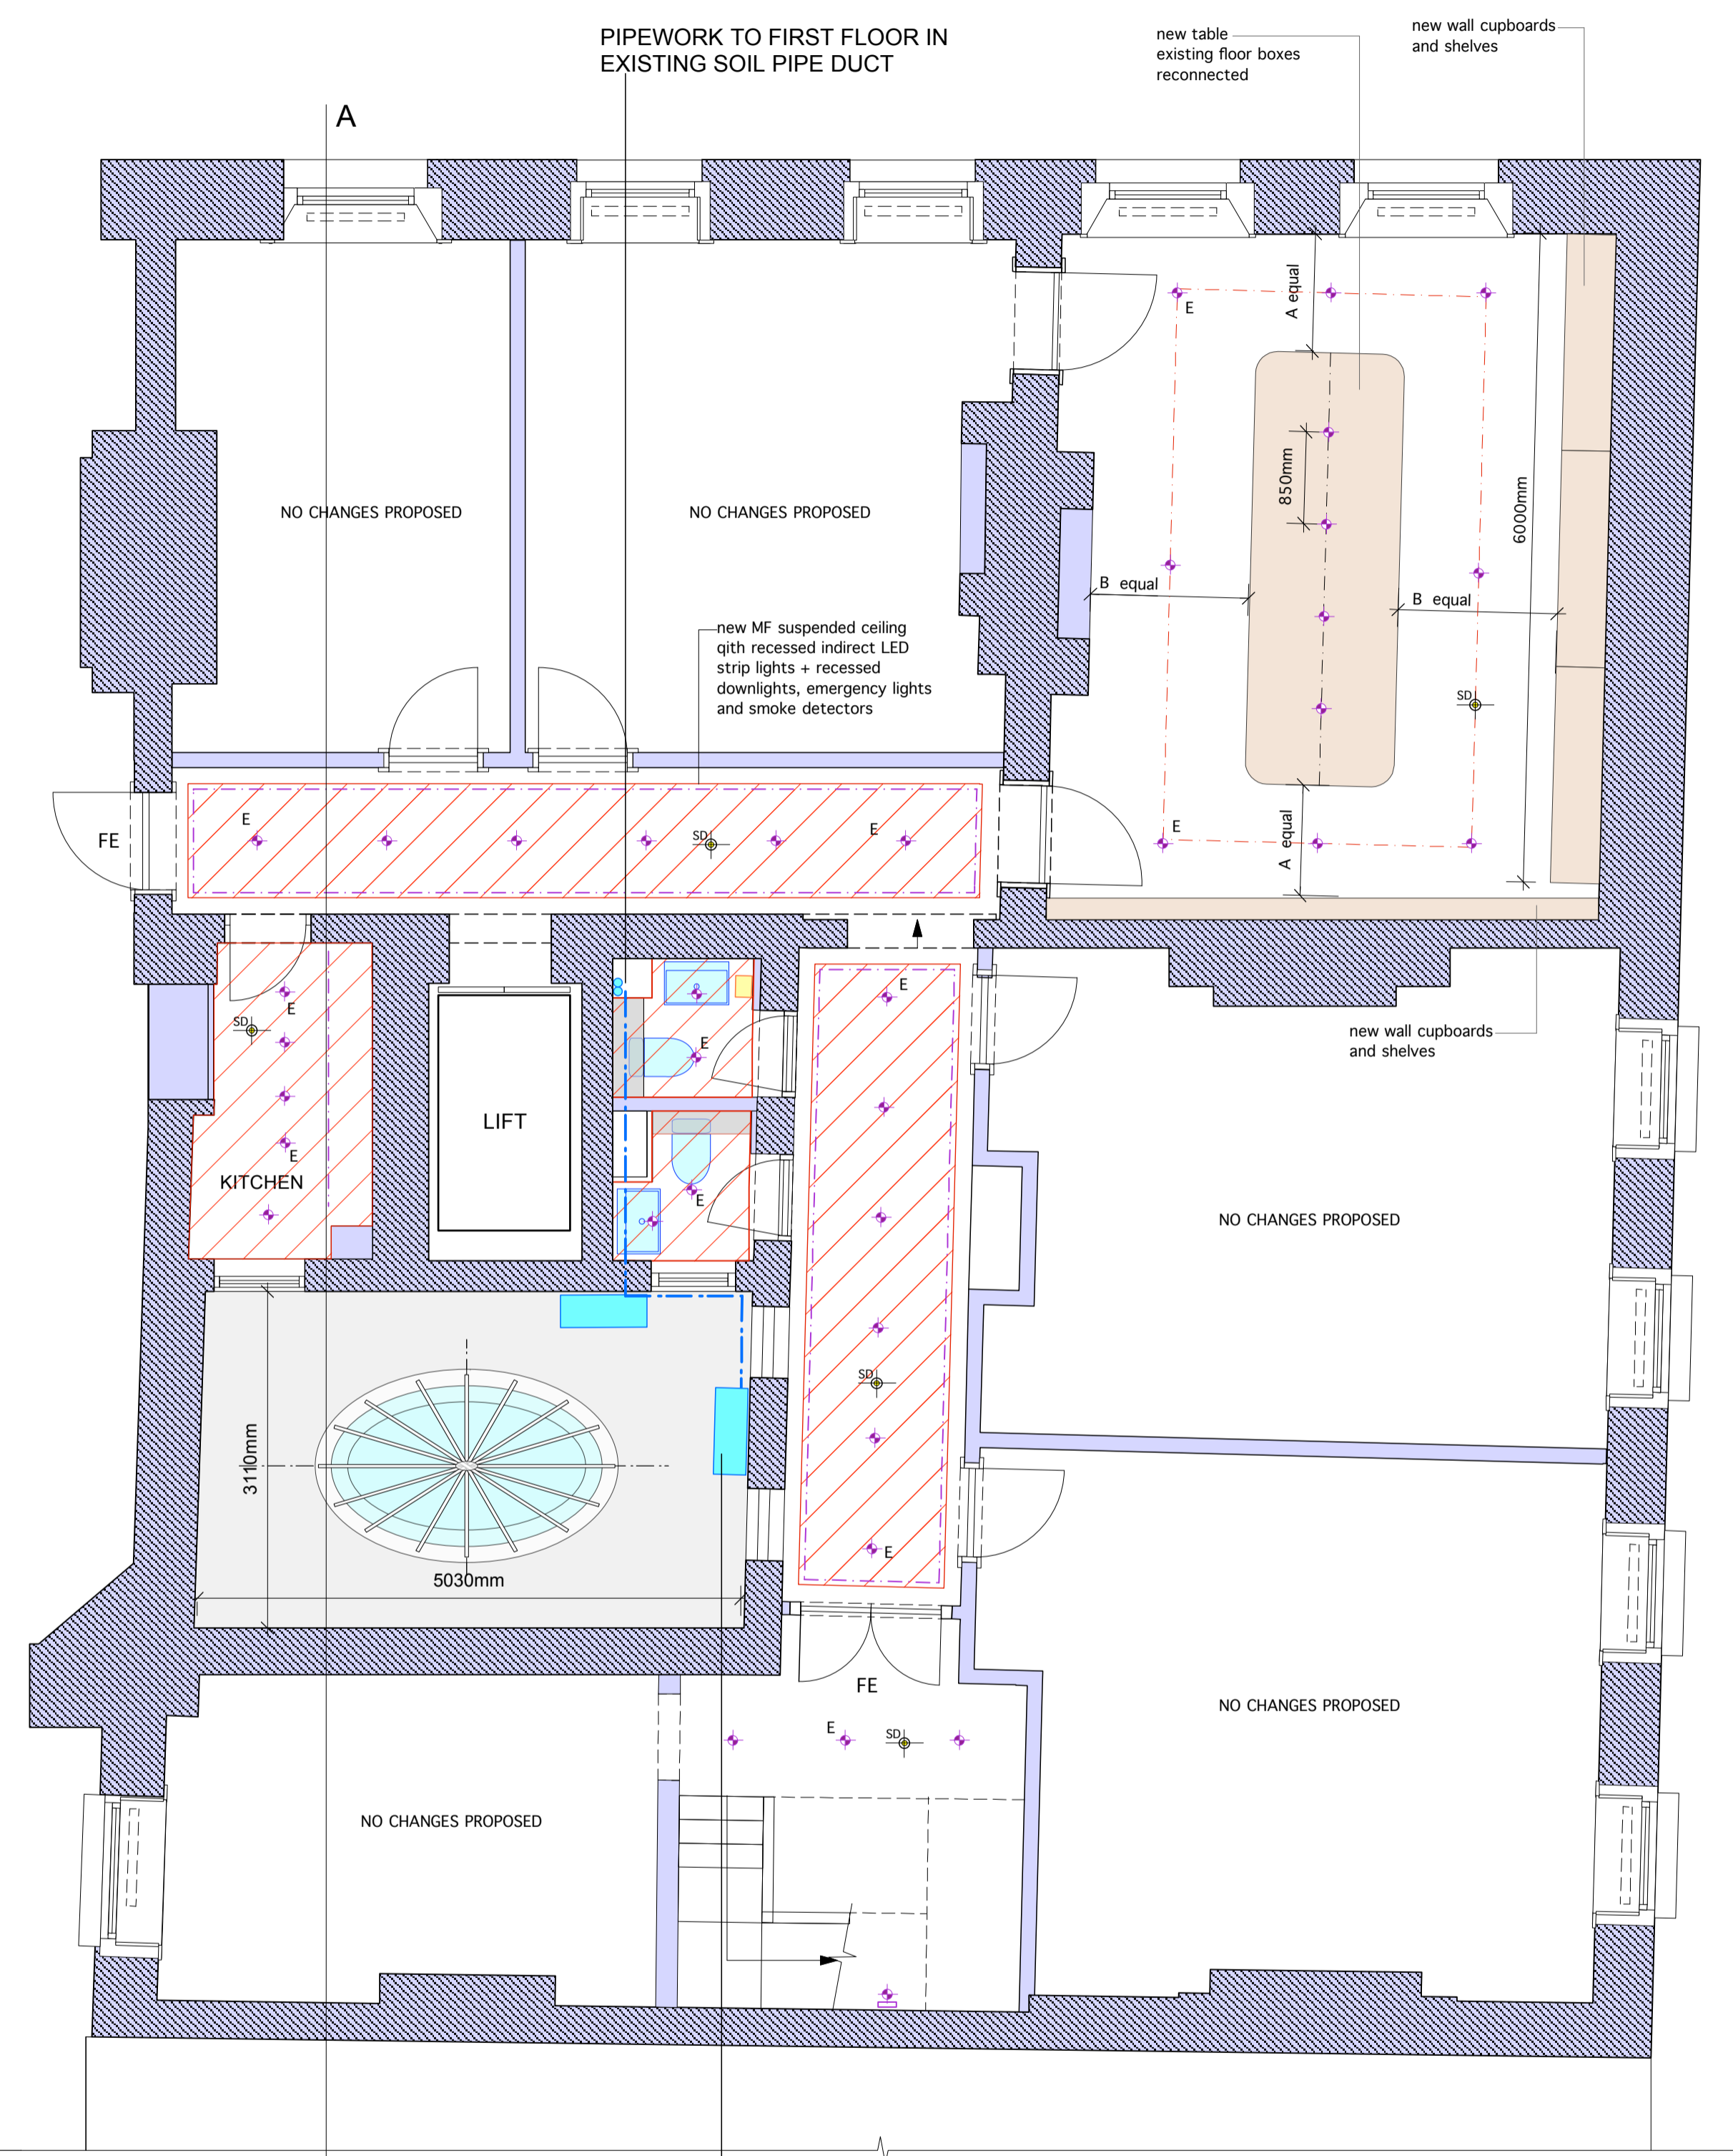

EXTERNAL UNITS MOUNTED IN LIGHTWELL ON BRICKWALL

THIRD FLOOR LAYOUT

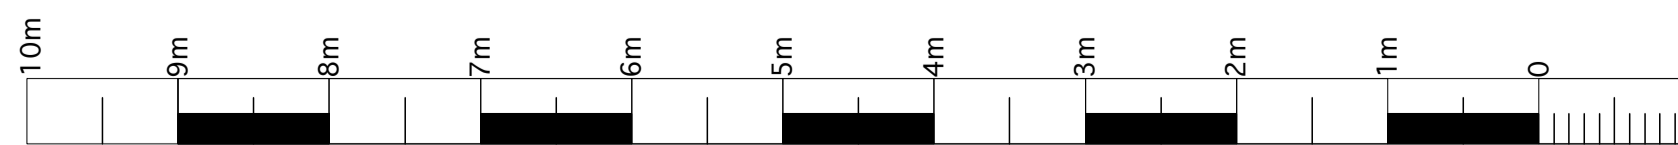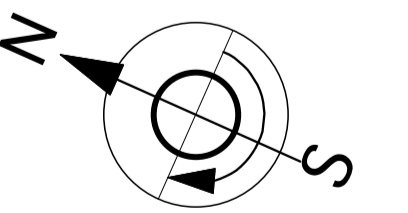

A 23.08.18 New ceiling + lighting added, survey updated			
Revisions			
3 NEW SQUARE			
LINCOLN'S INN, WC2A 3RS			
TITLE			
NEW PROPOSALS, A/C			
SECOND AND THIRD FLOOR			
DATE	SCALE	PROJECT	REF
01.06.18	1:50 @ A1	3NS-203	A
TWO BY TWO DESIGN CONSULTANTS			
348 GOSWELL ROAD LONDON EC1V 7LQ T. 020 7278 1122			