



Contractor is to check all dimensions prior to fabrication or construction on site.

Do Not Scale  
This drawing is the Copyright of Adaptation Design Limited

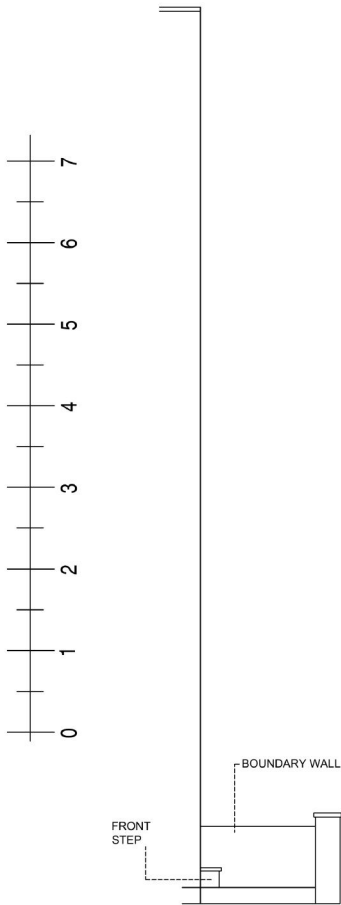

EXISTING SIDE ELEVATION

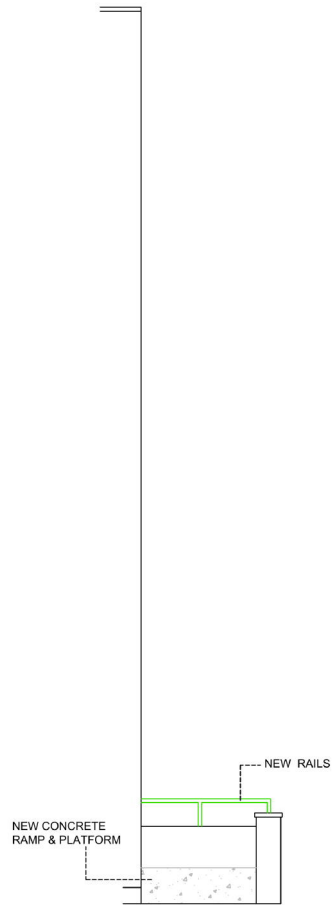

PROPOSED SIDE ELEVATION

**DACS**  
*Care & Repair*  
5 Jeffrey's Place  
London, NW1 9PP  
Tel: 020 7267 5826  
Email: info@dacs Ltd.co.uk  
Web: www.dacs Ltd.co.uk

Site Address  
75 YORK ROAD, LONDON, N7 9QF.

Drawing  
EXISTING & PROPOSED SIDE ELEVATION

[REDACTED]

Revision

--	--

Drawing No  
**DACS 0010/04**

Scale 1:50 A3	Date 06.07.18
Drawn by:	Revision