
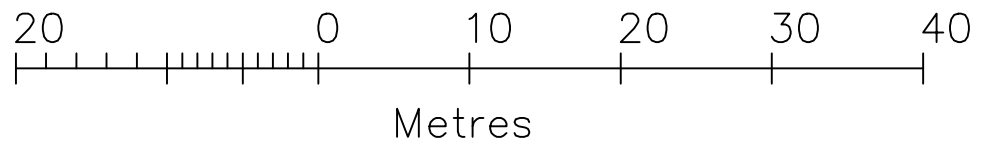
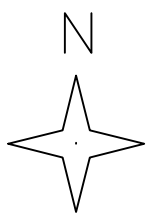


Please do not scale from this drawing. If in doubt, ask.
 This drawing is the property of Left City and must not
 be reproduced, copied or disclosed in any form, other
 than for the purpose of this project.

Revision _____ Date By _____

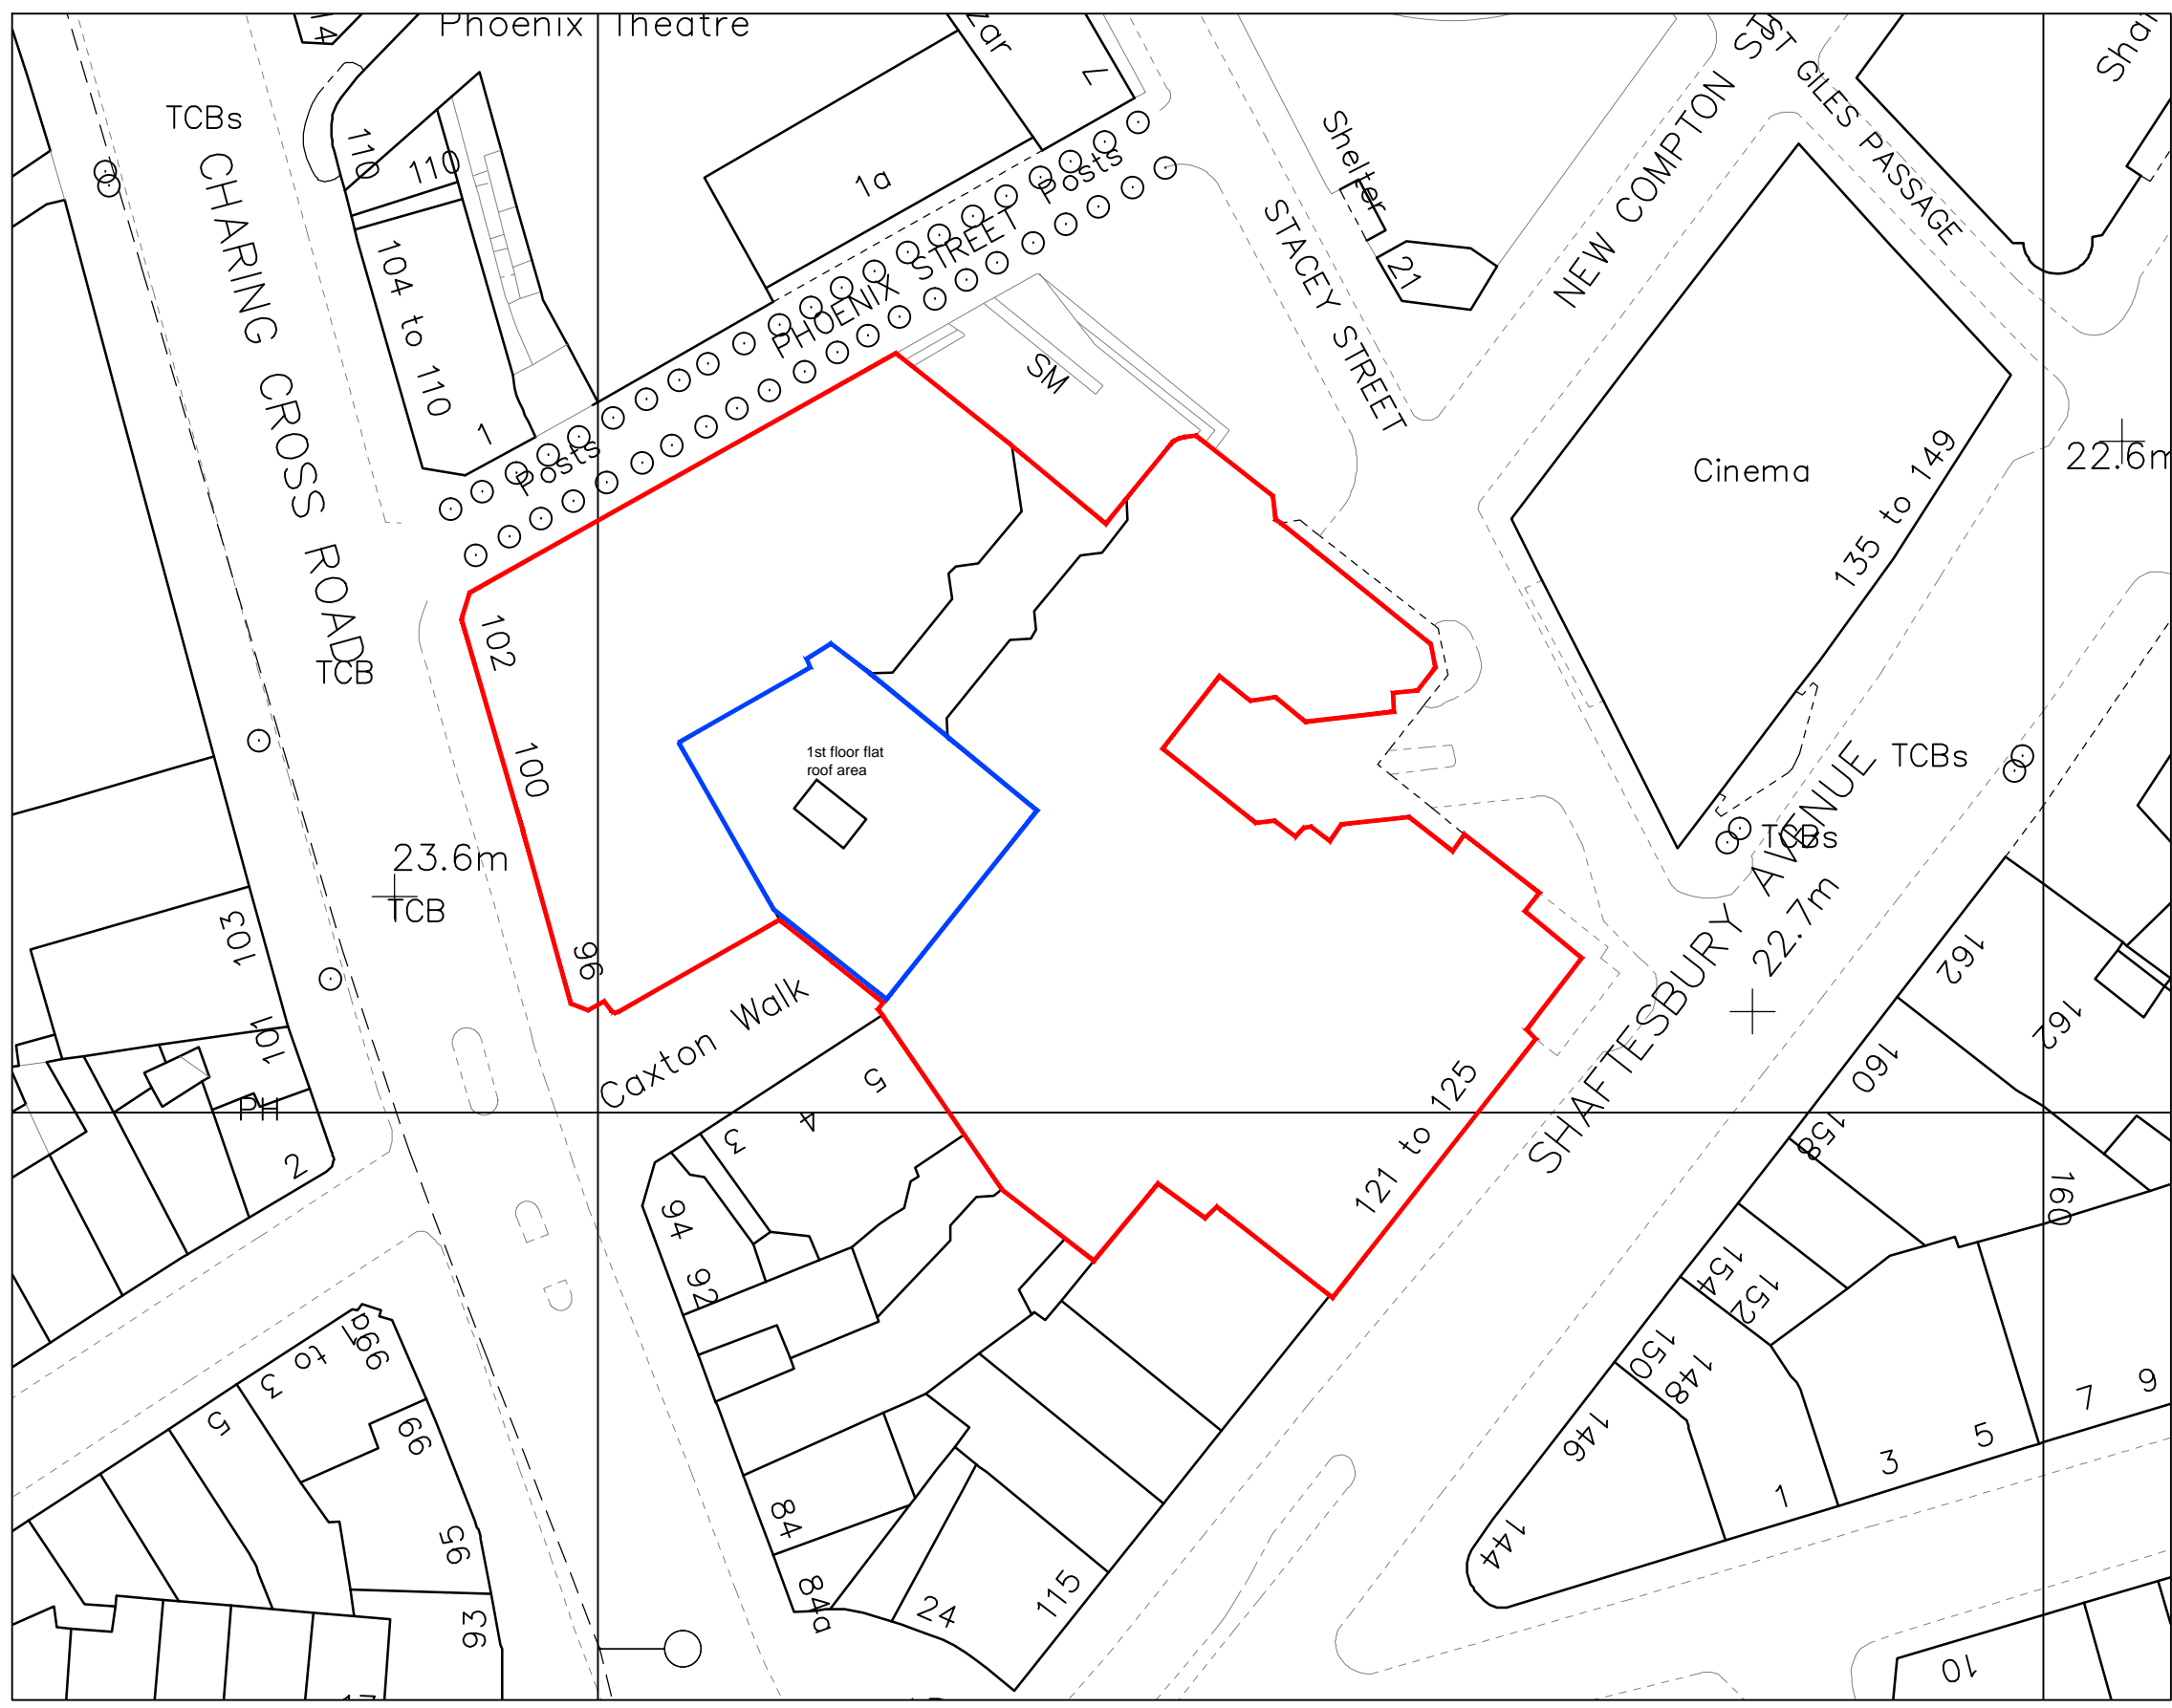

m. 07807 459194
 info@leftcity.org
 www.leftcity.org

leftcity

PLANNING				
Client				
WEWORK				
Project Title				
125 SHAFTESBURY AVENUE LONDON WC2H 8AD				
Drawing Title				
BLOCK PLAN				
Date	Scale	Drawn	Checked	A3
MARCH18	1:500	SD		
Drawing No.				Rev
1124(90)002				