


# SECTION DRAWING

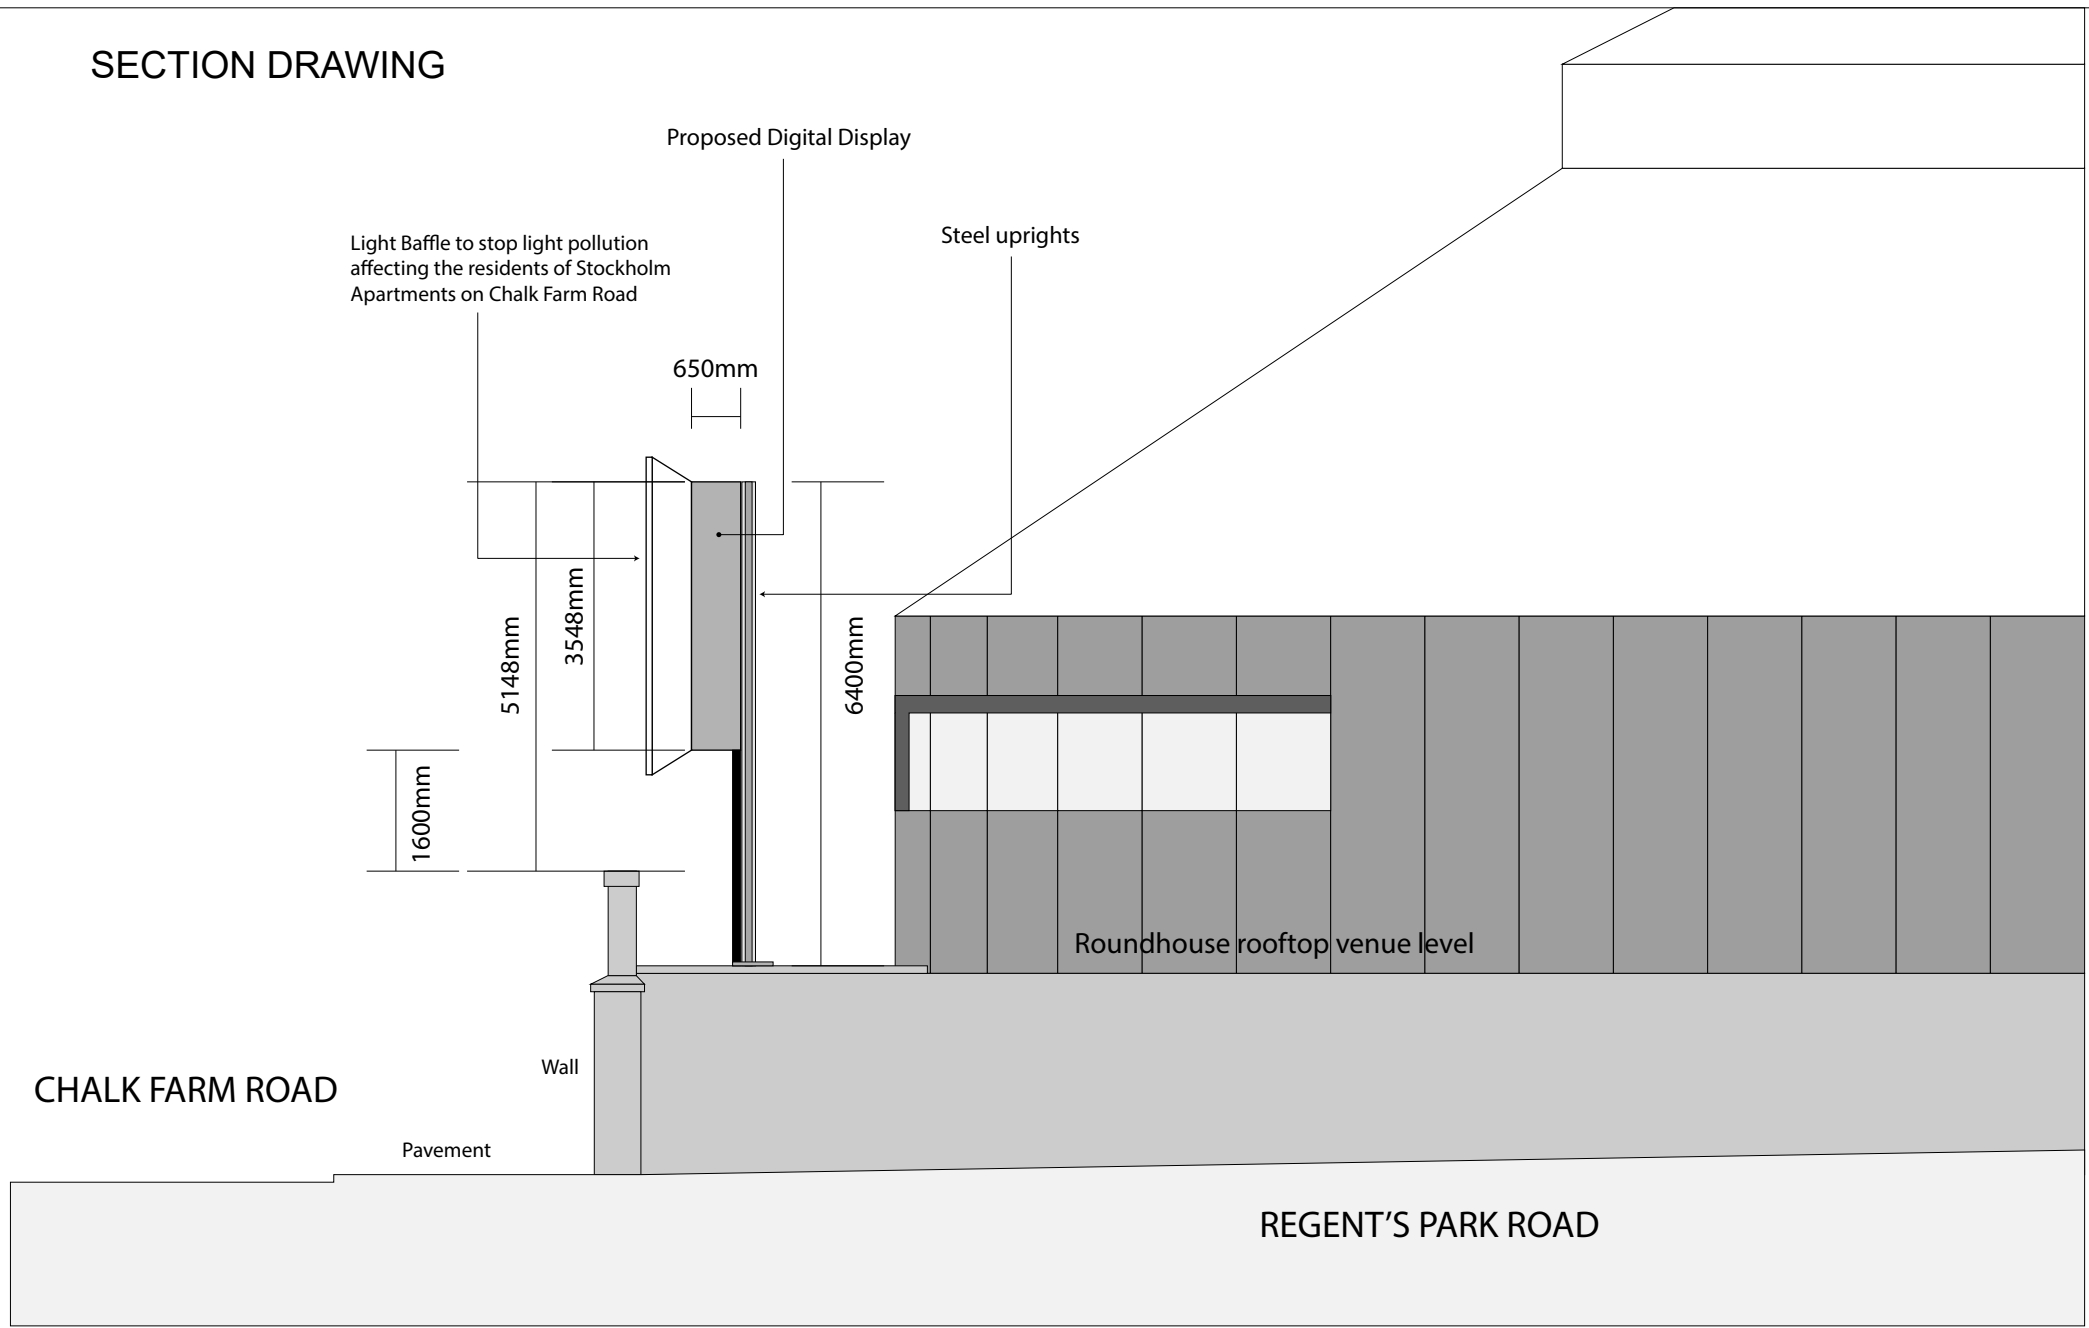

Site:  
The Roundhouse Theatre, Chalk Farm Road,  
Camden London NW1 8EH

Title:  
Section Drawing

Proposal:  
Conversion from Backlight Display to New Digital Display

Dwg. No:  
29 August 2018

Dwg. No:  
3146/011 rev C

Scale: 1:100@A4  
0m 2m 4m 6m 8m