

DO NOT SCALE FROM THIS DRAWING, EXCEPT FOR TOWN PLANNING PURPOSES.

THIS DRAWING IS THE PROPERTY OF TG STUDIO AND COPYRIGHT IS RESERVED BY THEM.

THIS DRAWING IS ISSUED ON CONDITION THAT IT IS NOT REPRODUCED USED OR DISCLOSED BY


OR TO ANY UNAUTHORIZED PERSON WITHOUT THE PRIOR CONSENT OF TG STUDIO.

THE AREAS ON THIS DRAWING HAVE BEEN CALCULATED FROM A CAD DRAWING AND HAVE NOT OLERANCES ADDED OR SUBTRACTED.

- PLANNING SUBMISSION


[™] 04.09.2018



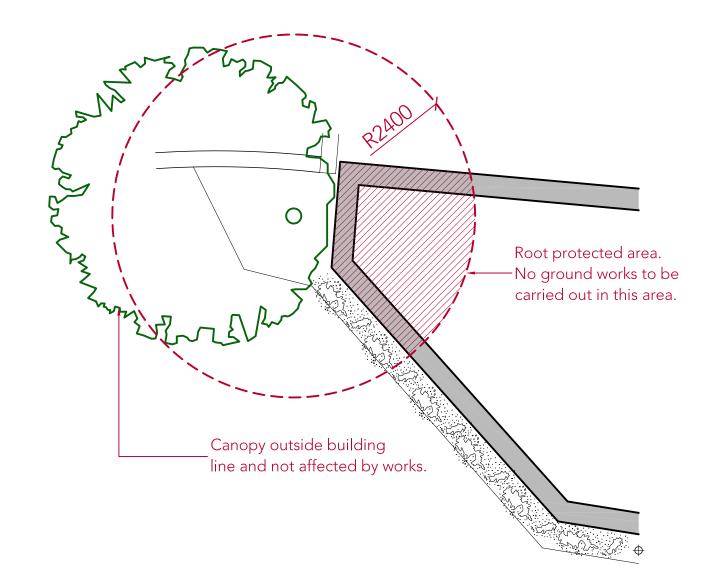

scale 1:50

ROOT PROTECTED AREA

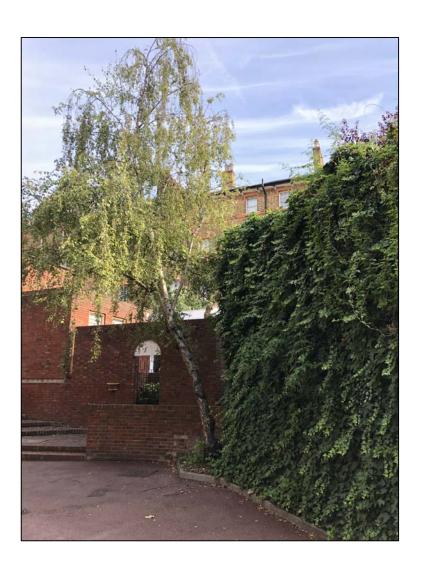

REAR TREE PHOTOGRAPH

S T U D I O Architecture & Interior Design

0 RATHBONE PLACE,LONDON W1T 1HP T 020 7636 3838 F 020 7636 5659 WWW.TG-STUDIO.CO.UK

35 - FLASK WALK LONDON, NW3 1HH

PLANNING APPLICATION REAR TREE

DATE	04.09.2018	DRAWN BY	SC	CHECKED BY	TG
STATUS	PLANNING	SCALE @ A3	1:100		
JOB NO.	178	OWG NO.	A-700	REV	_

File - S:\TG-Studio-projects\178 - 35 Flask Walk\CAD\CURRENT\Planning\178-A-700 Rear tree