
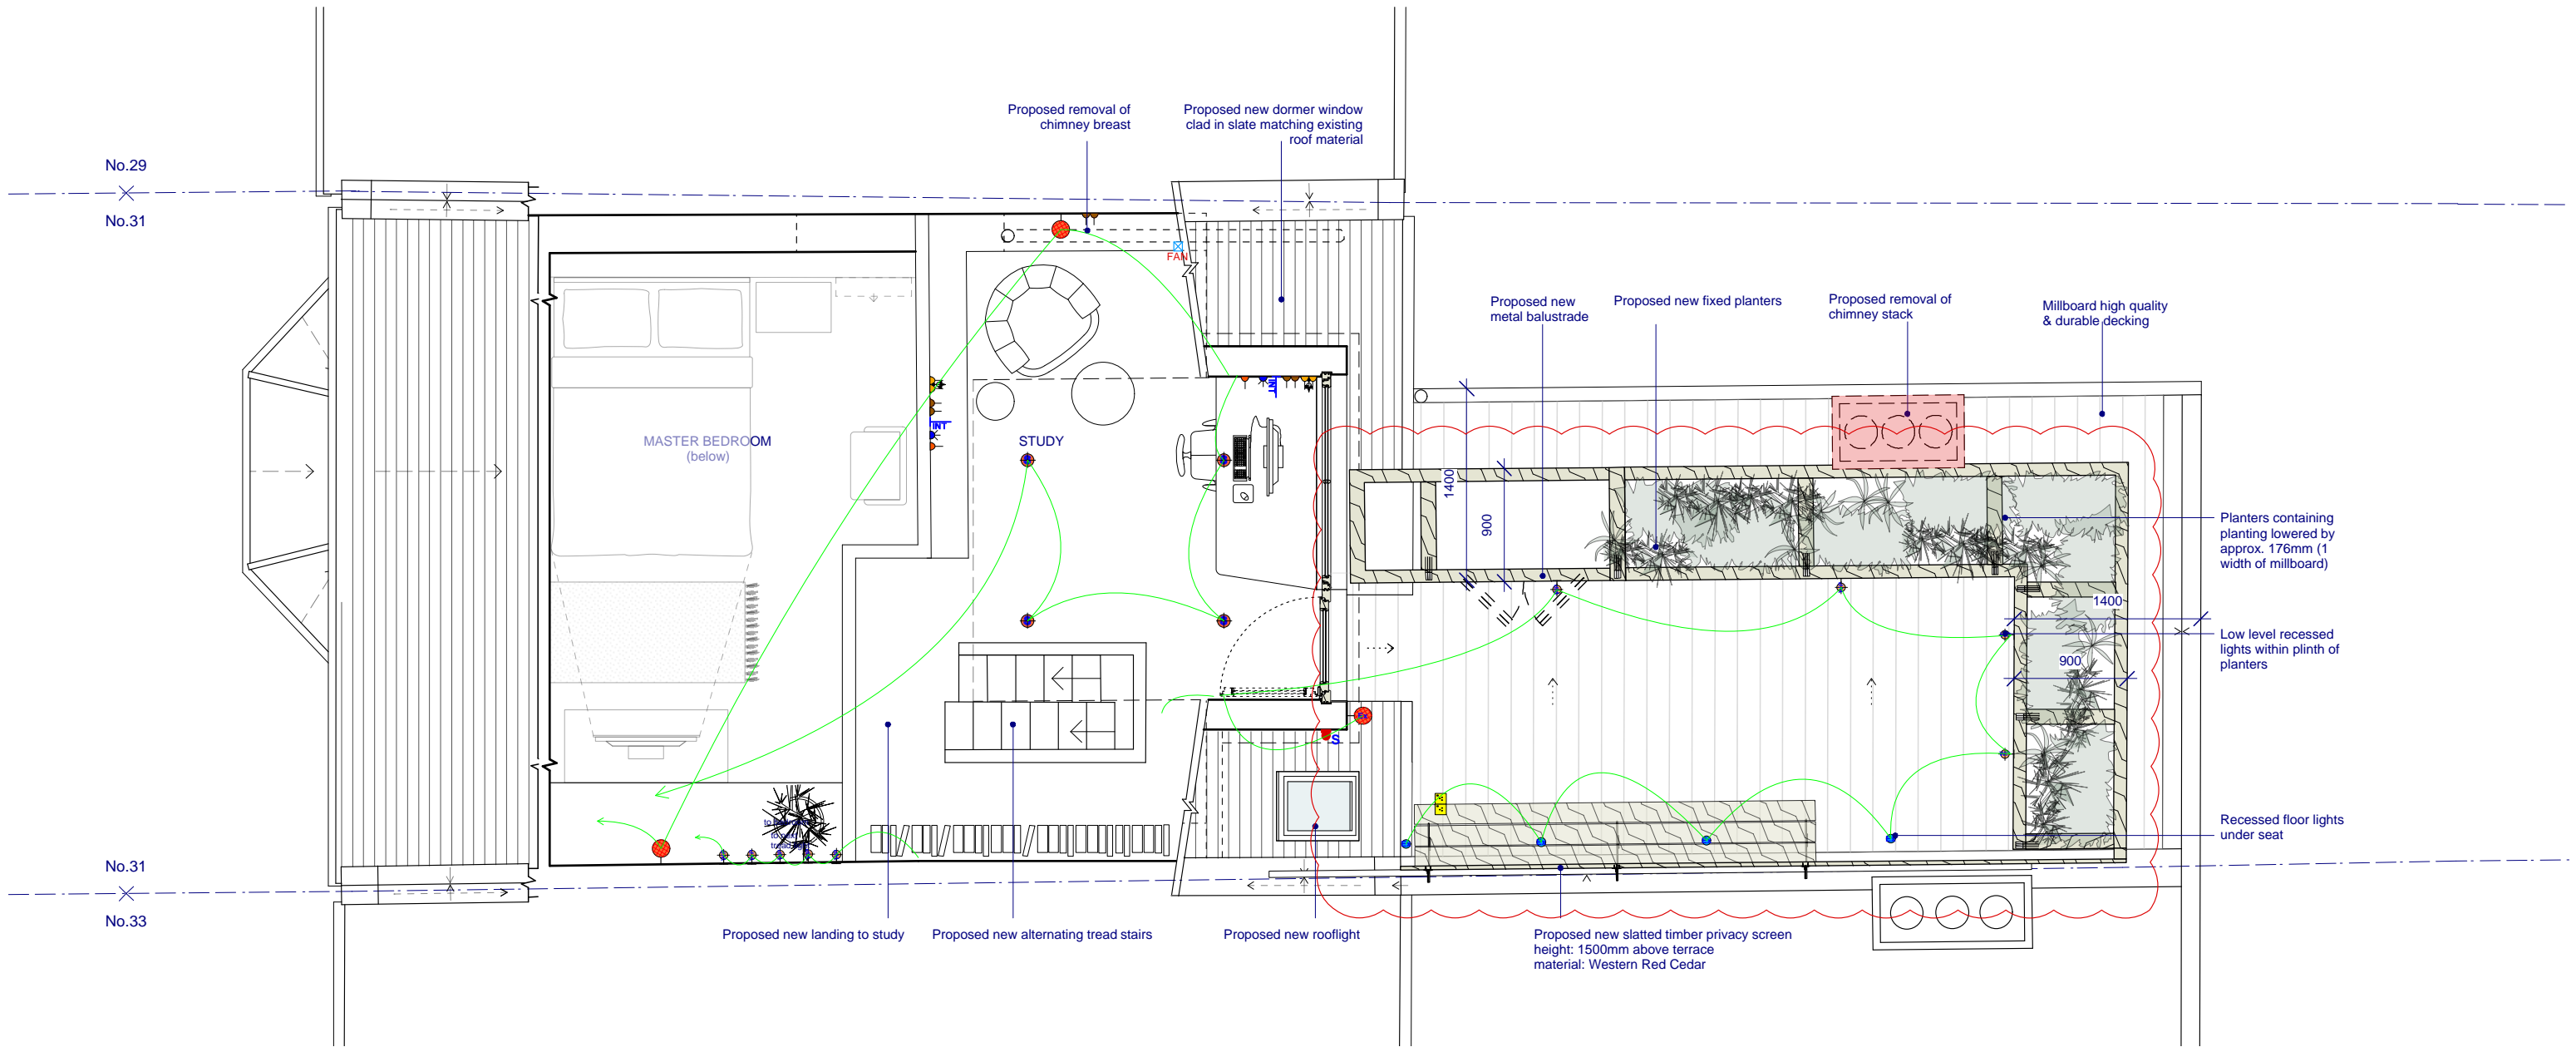


31 MACKESON ROAD, NW3

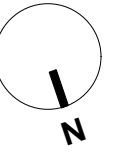

AS PROPOSED GALLERY PLAN 1:50 @ A3

Rev A: Dormer reduced in size
 Rev C: Amendments to planter design
 Rev D: Planters lowered by approx. 176mm

DRAWING STATUS: ISSUED FOR PLANNING APPLICATION

JEFF KAHANE + ASSOCIATES ARCHITECTS		client ANAHITA & NIALL KIRKPATRICK	
136 Royal College Street London EC1R 4LJ Telephone 020 7336 6990 Facsimile 020 7336 6990 VAT number 523 0595 65 Jeff Kahane MA (Cantab), Dip. Arch, RIBA		job 31 MACKESON ROAD, NW3	
		drawing PROPOSED GALLERY PLAN	
date JUNE 2018	drawn SR/EV	scale 1:50 @ A3	drawing no. 726_PL_130
			rev. D