


**GENERAL NOTES**

- DO NOT SCALE. USE FIGURED DIMENSIONS ONLY
- CONFIRM ALL DIMENSIONS AND LEVELS ON SITE

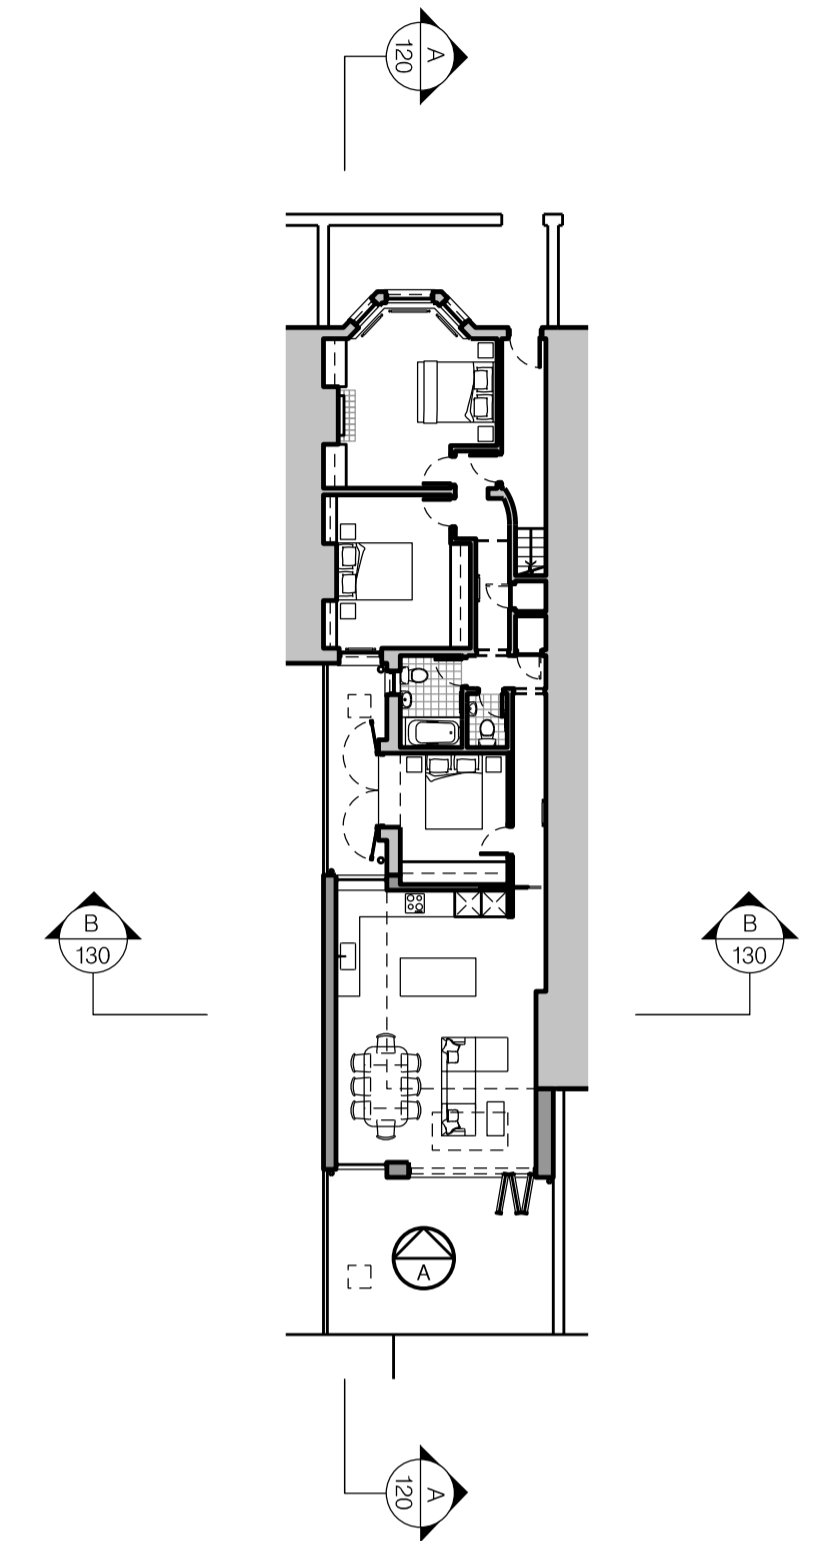


**PROPOSED SECTION AA**



**KEY**

--- 53 IVERSON ROAD BOUNDARY

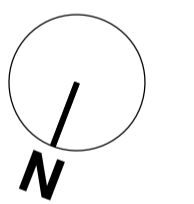

Revision	Date	Notes
C	31.08.18	UPDATED AS PER PLANNING OFFICER COMMENTS
B	11.05.18	PLANNING SUBMISSION
A	07.03.18	PRE-APPLICATION ADVICE SUBMISSION

<b>Status</b>	
<b>PLANNING</b>	
Project FLAT 1, 53 IVERSON ROAD, LONDON, NW6 2QT	
Drawing PROPOSED SECTION AA	
Scale 1:50 @ A1	Date FEBRUARY 2018
Drawing number 600_IVE_120	Revision C

CAD FILE: 600\_IVE\_FLATFILES / 120.PDF