




Existing Section

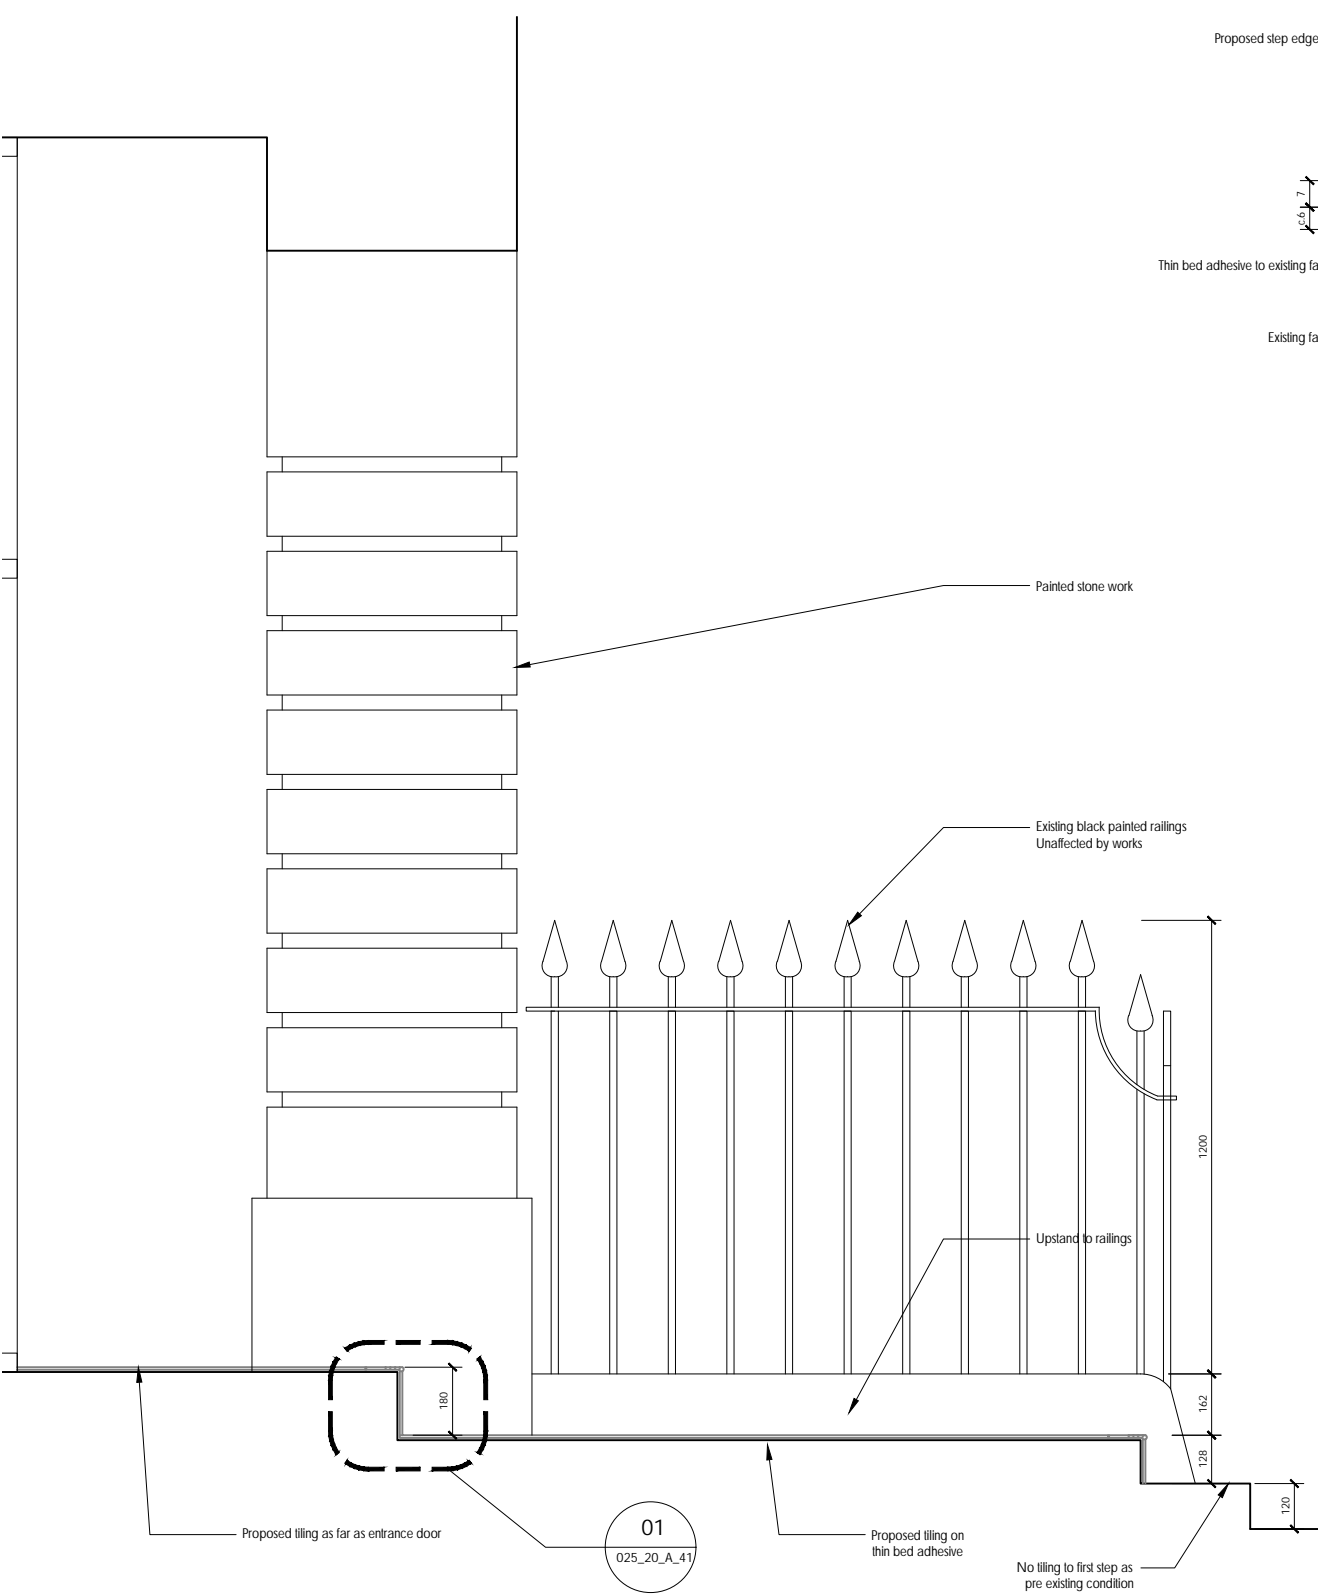

Proposed section through entrance

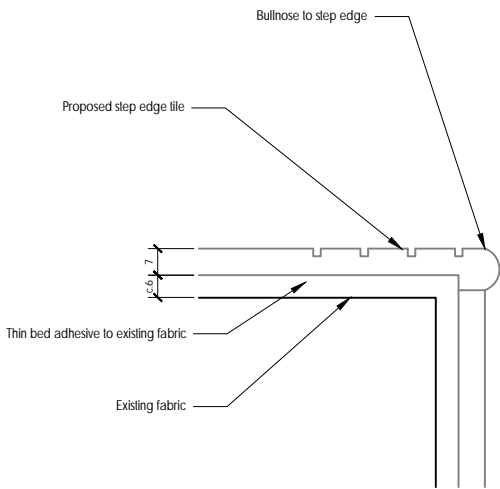

01 Step edge tile detail
Scale 1:2

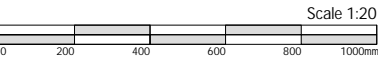

FOR PLANNING		
Rev.	Date	Description

Project Pemberton house - Replacement Tiling		
Client Urang Property Management Ltd.		
Drawing Title Sections Existing and Proposed		
Scale	1:20 @ A3	Date Aug '18
Drawn	SAB	CHKD
DWG No.	025_20_A_41	Rev.