


All dimensions to be checked on site.  
Do not scale from this drawing  
Drawings to be read in conjunction  
with other consultant's information, all  
drawings and specifications

**Structure:**  
All structural elements to be  
confirmed by Engineer.

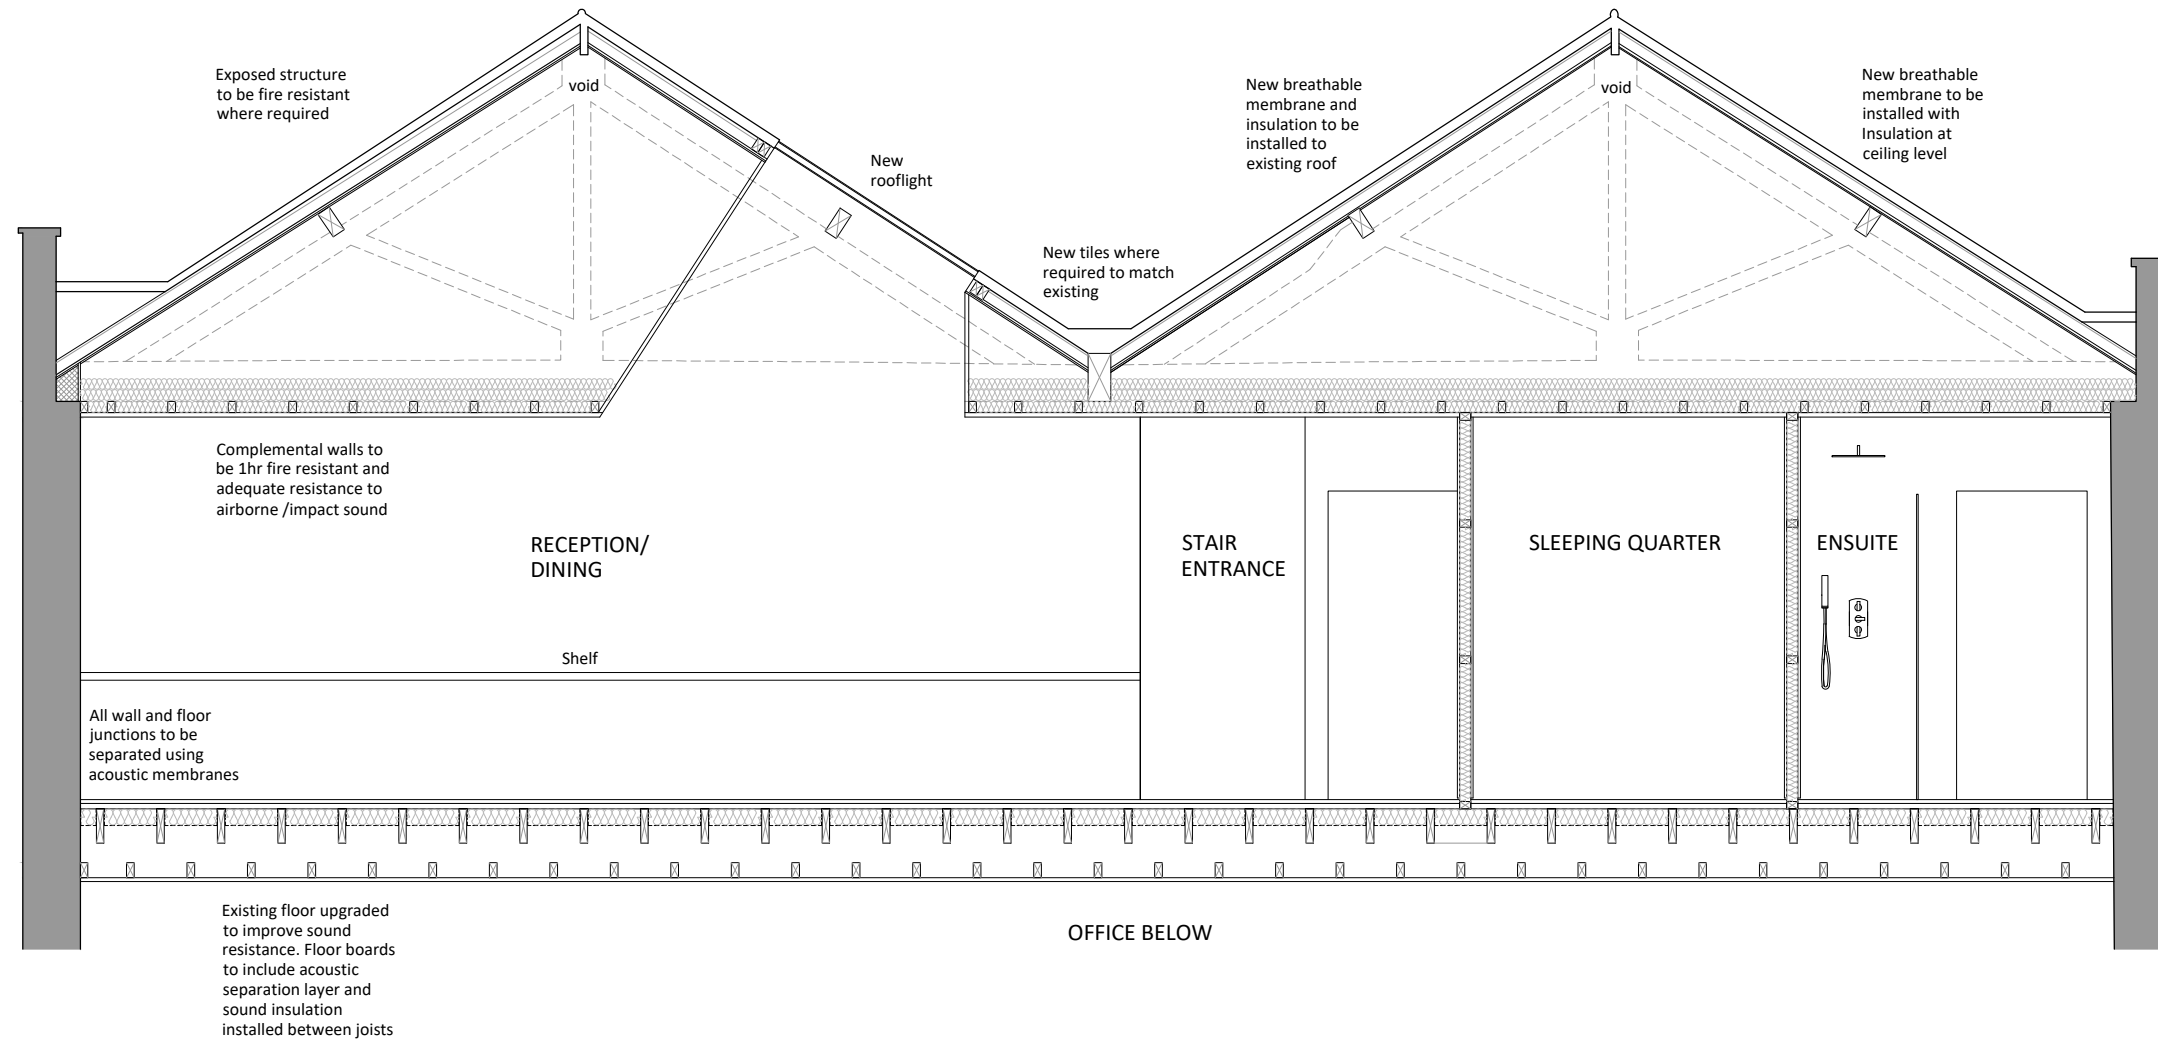

**PROPOSED SECTION A-A**  
SCALE 1:50



P2 Camden council comments 20.08.2018  
P1 Planning Submission 01.05.2018

SITE: 1 New Square, WC2A 3SA

PROJECT: Refurbishment			
COUNCIL: London Borough of Camden			
INTERIM: Proposed Section A-A			
SCALE	1:50@A3	STATUS:	PLANNING
DRAWN BY:	H	DRAWING DATE:	MAY 18

L24 - 120    P2