


All dimensions to be checked on site.
Do not scale from this drawing
Drawings to be read in conjunction
with other consultant's information, all
drawings and specifications

-
DWG
Section
Drawing
reference

!
Surveyed
Asbestos

Asbestos material removed, caution
of any remaining fibres or Asbestos
material. Inform Architect and Asbestos
surveyor immediately.

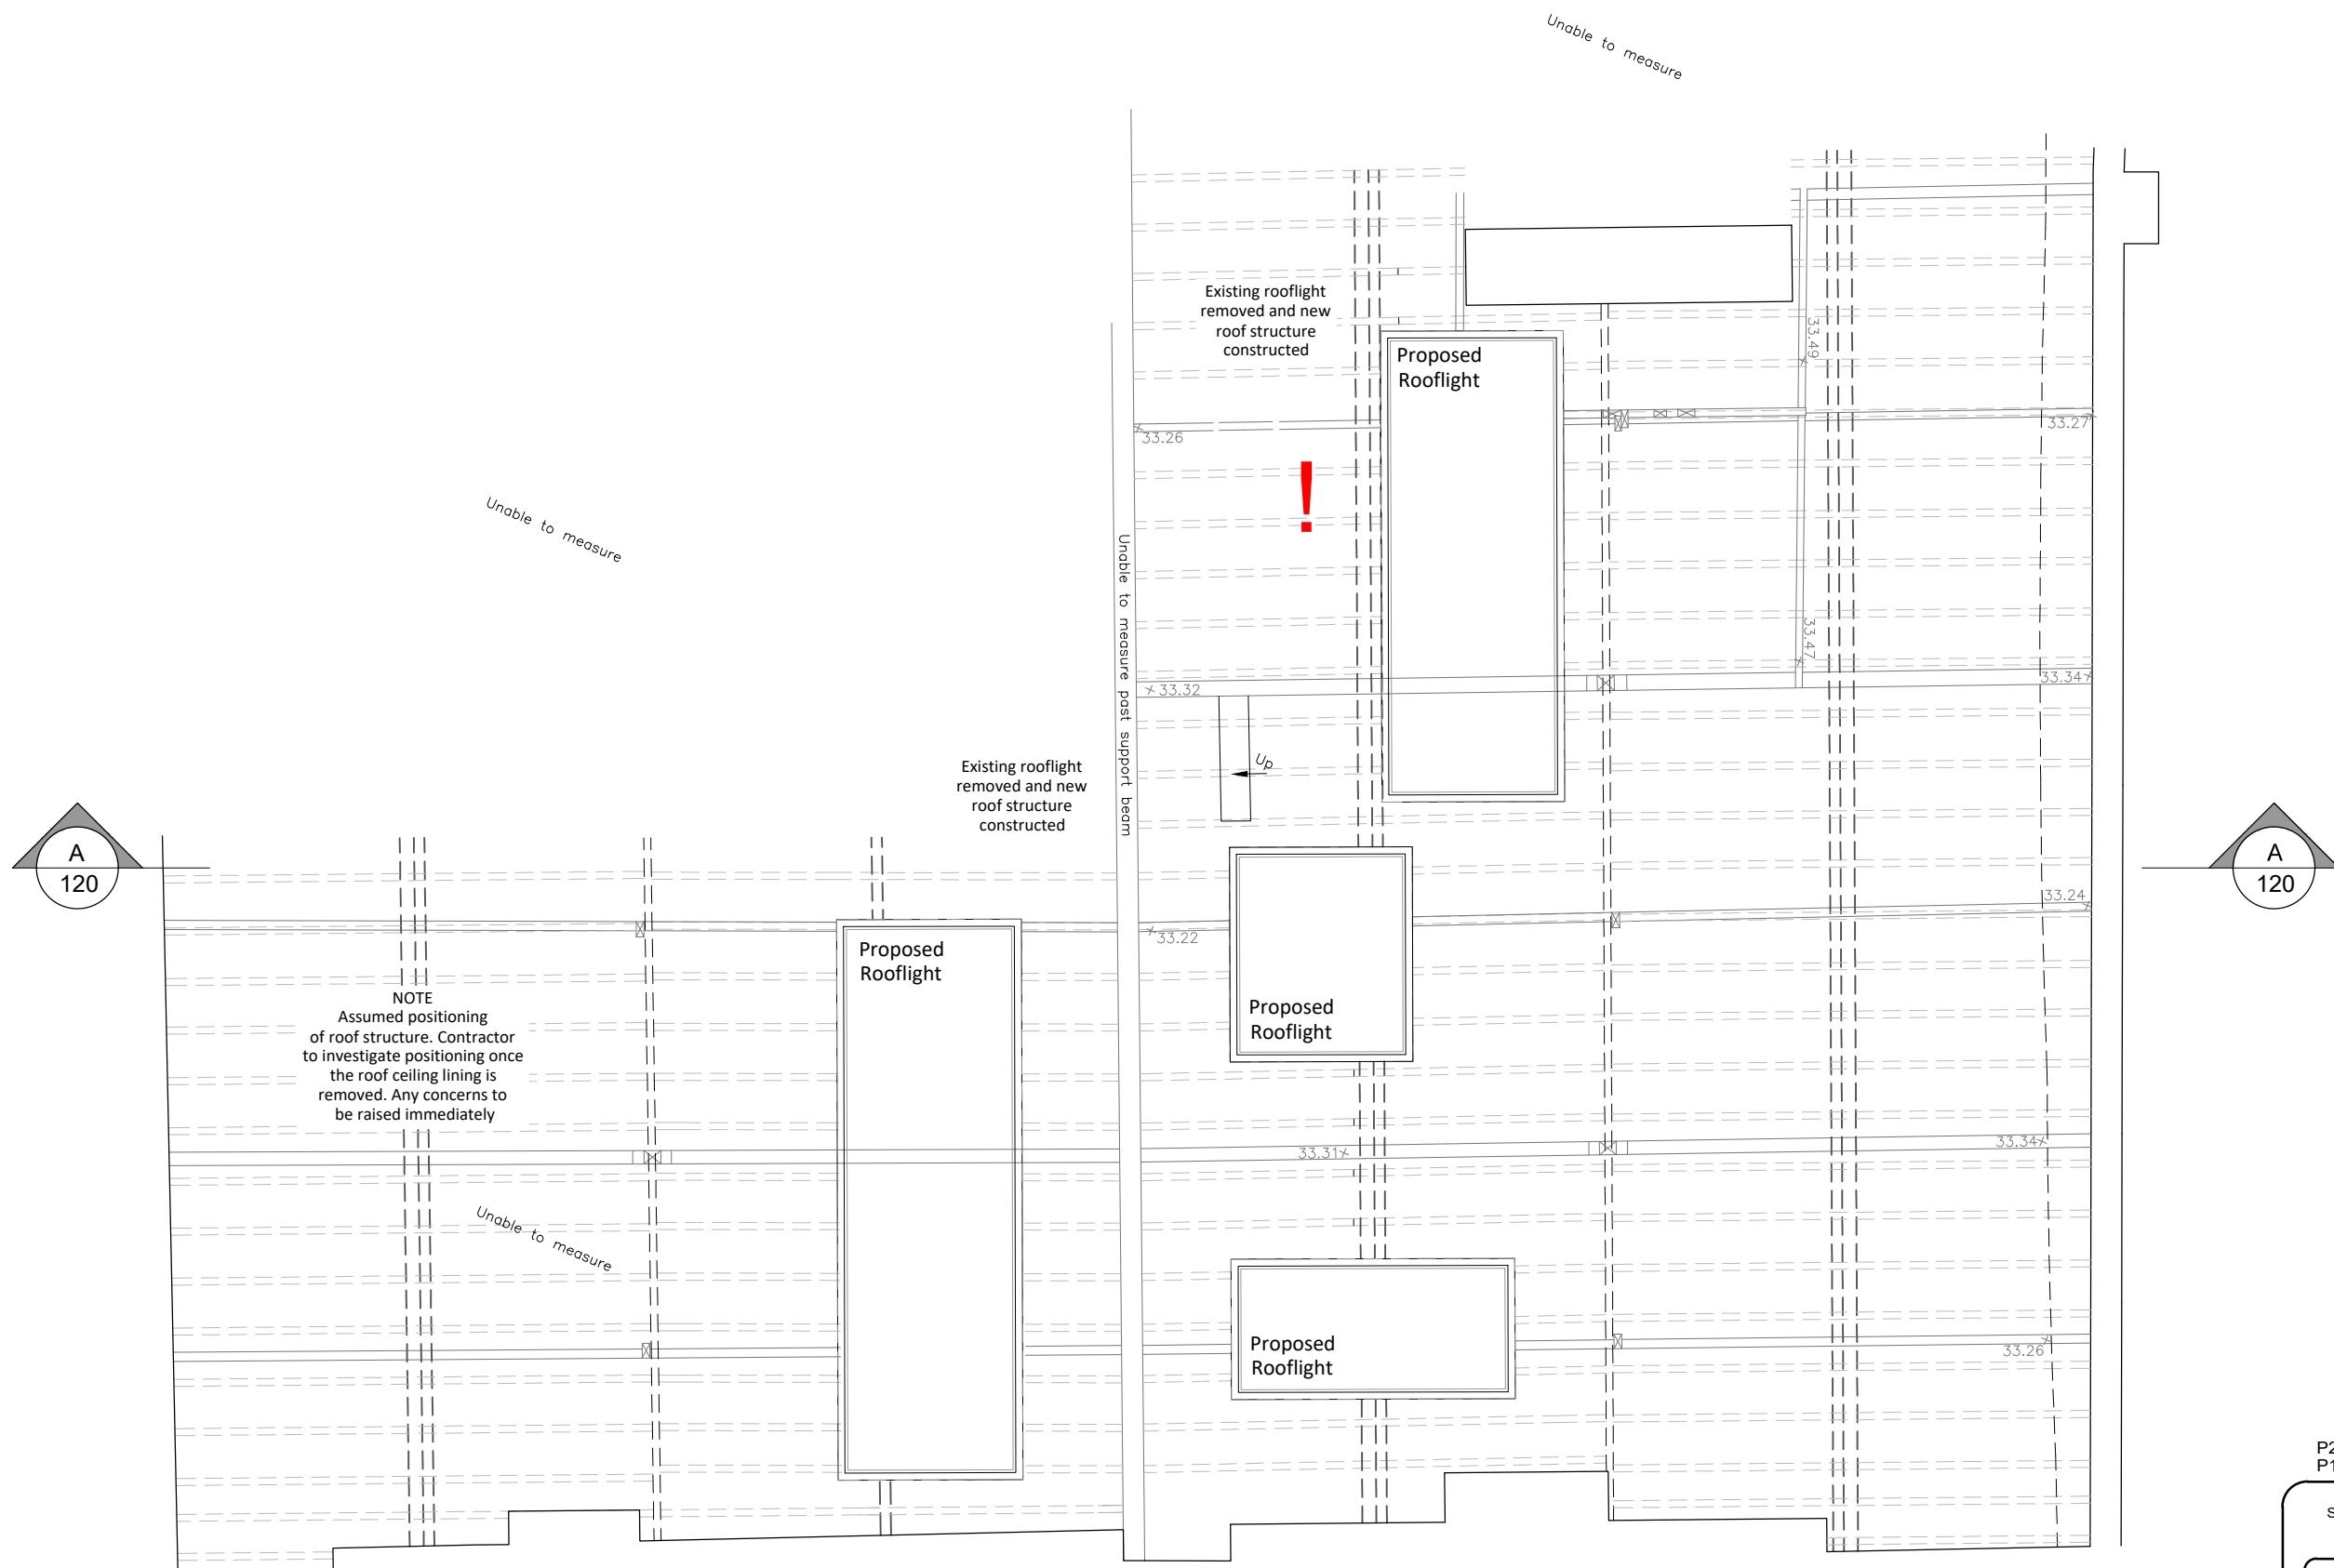

NOTE
Assumed positioning
of roof structure. Contractor
to investigate positioning once
the roof ceiling lining is
removed. Any concerns to
be raised immediately

PROPOSED ROOF STRUCTURE PLAN
SCALE 1:50

P2 Camden council comments 20.08.2018
P1 Planning Submission 01.05.2018

SITE: **1 New Square, WC2A 3SA**

PROJECT:	Refurbishment		
COUNCIL:	London Borough of Camden		
INTERIM:	Proposed Roof Structure Plan		
SCALE	1:50@A3	STATUS:	PLANNING
DRAWN BY:	H	DRAWING DATE:	MAY 18