



All dimensions to be checked on site.  
Do not scale from this drawing  
Drawings to be read in conjunction  
with other consultant's information, all  
drawings and specifications

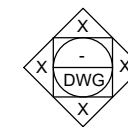


Elevation  
Drawing reference

**Structure:**  
All structural elements to be  
confirmed by Engineer.


**Demolition:**  
Items to be demolished shown  
dashed & in red. Drawings to  
be read in conjunction with  
drawings L24\_170-172.

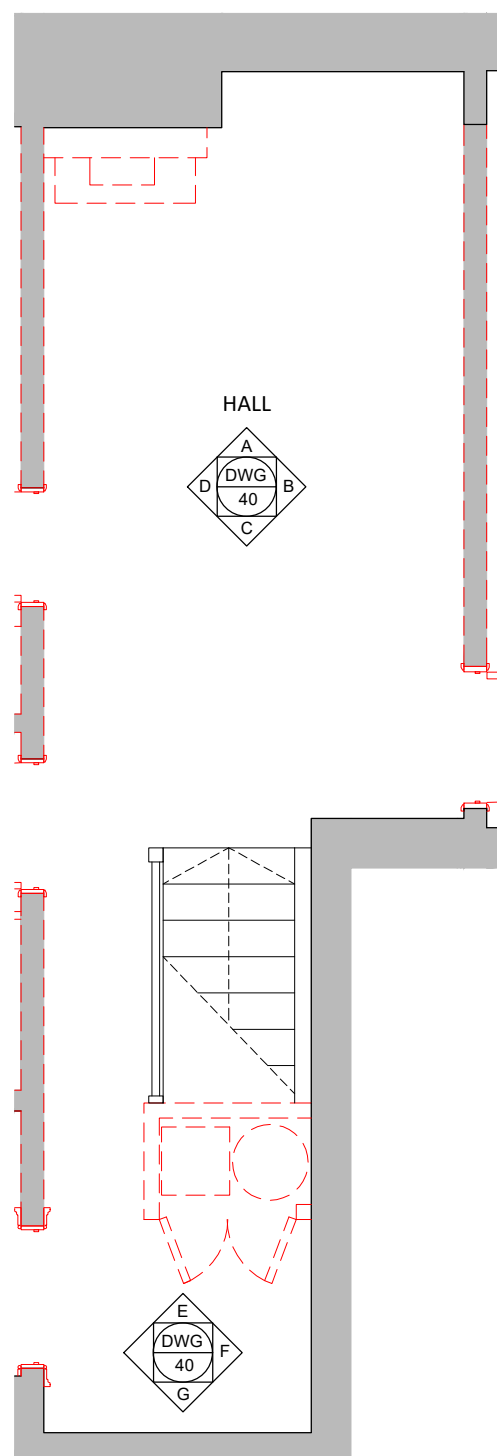


Room Plan

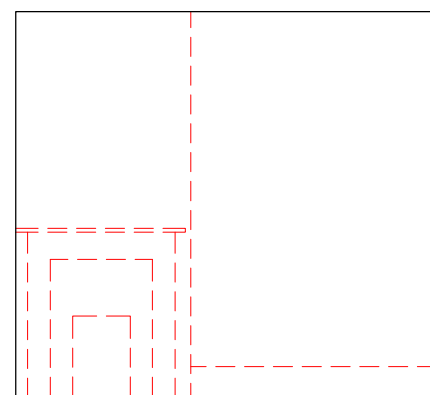


Elevation A

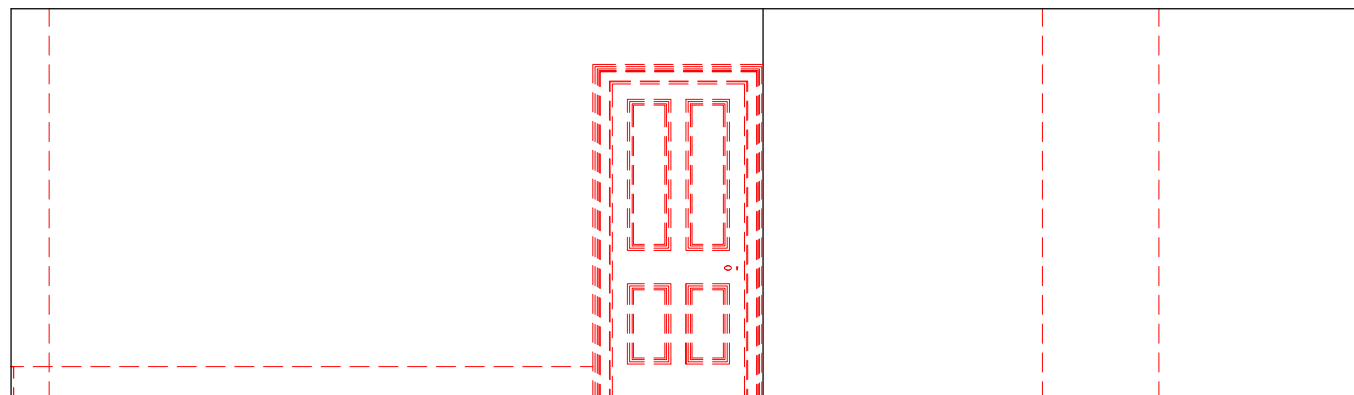



Elevation B

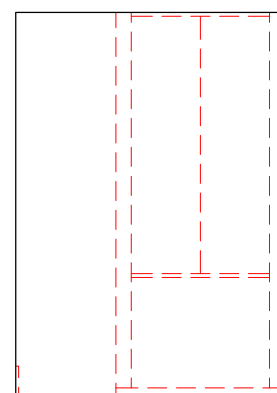

Elevation C

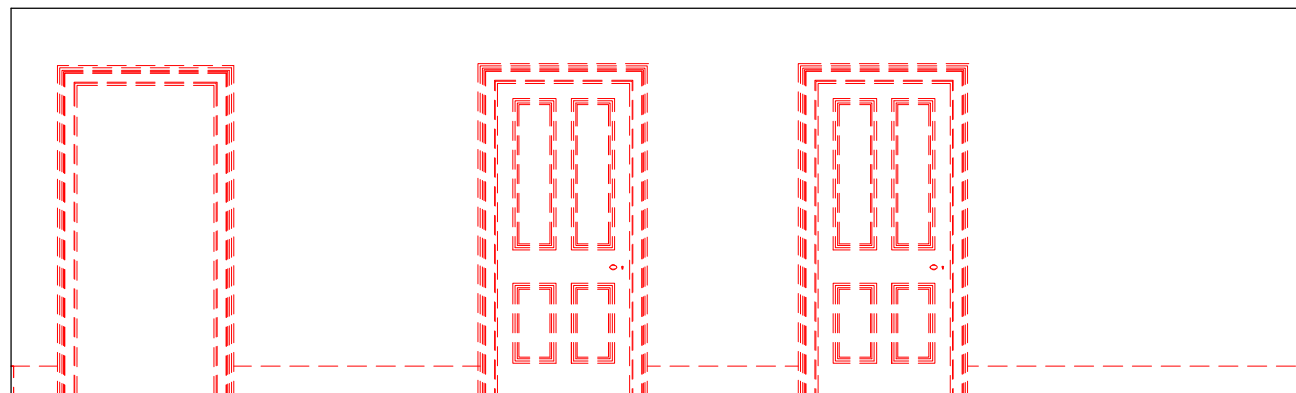

Elevation D

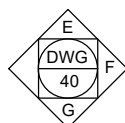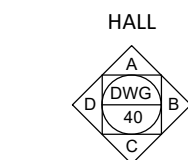

P2 Camden council comments 19.08.2018  
P1 Planning Submission 01.05.2018

SITE: 1 New Square, WC2A 3SA

PROJECT:	Refurbishment		
COUNCIL:	London Borough of Camden		
INTERIM:	Proposed Hall Internal Demolition Elevations		
SCALE	1:50@A3	STATUS:	PLANNING
DRAWN BY:	H	DRAWING DATE:	MAY 18



1:50 2.5m

PROPOSED HALL INTERNAL DEMOLITION ELEVATIONS  
SCALE 1:50